


**Application for Onsite Sewage Disposal System
Construction Permit. Part II Site Plan**
Permit Application Number: 13-0468


ALL CHANGES MUST BE APPROVED BY THE COUNTY HEALTH UNIT

CR# 10-5714

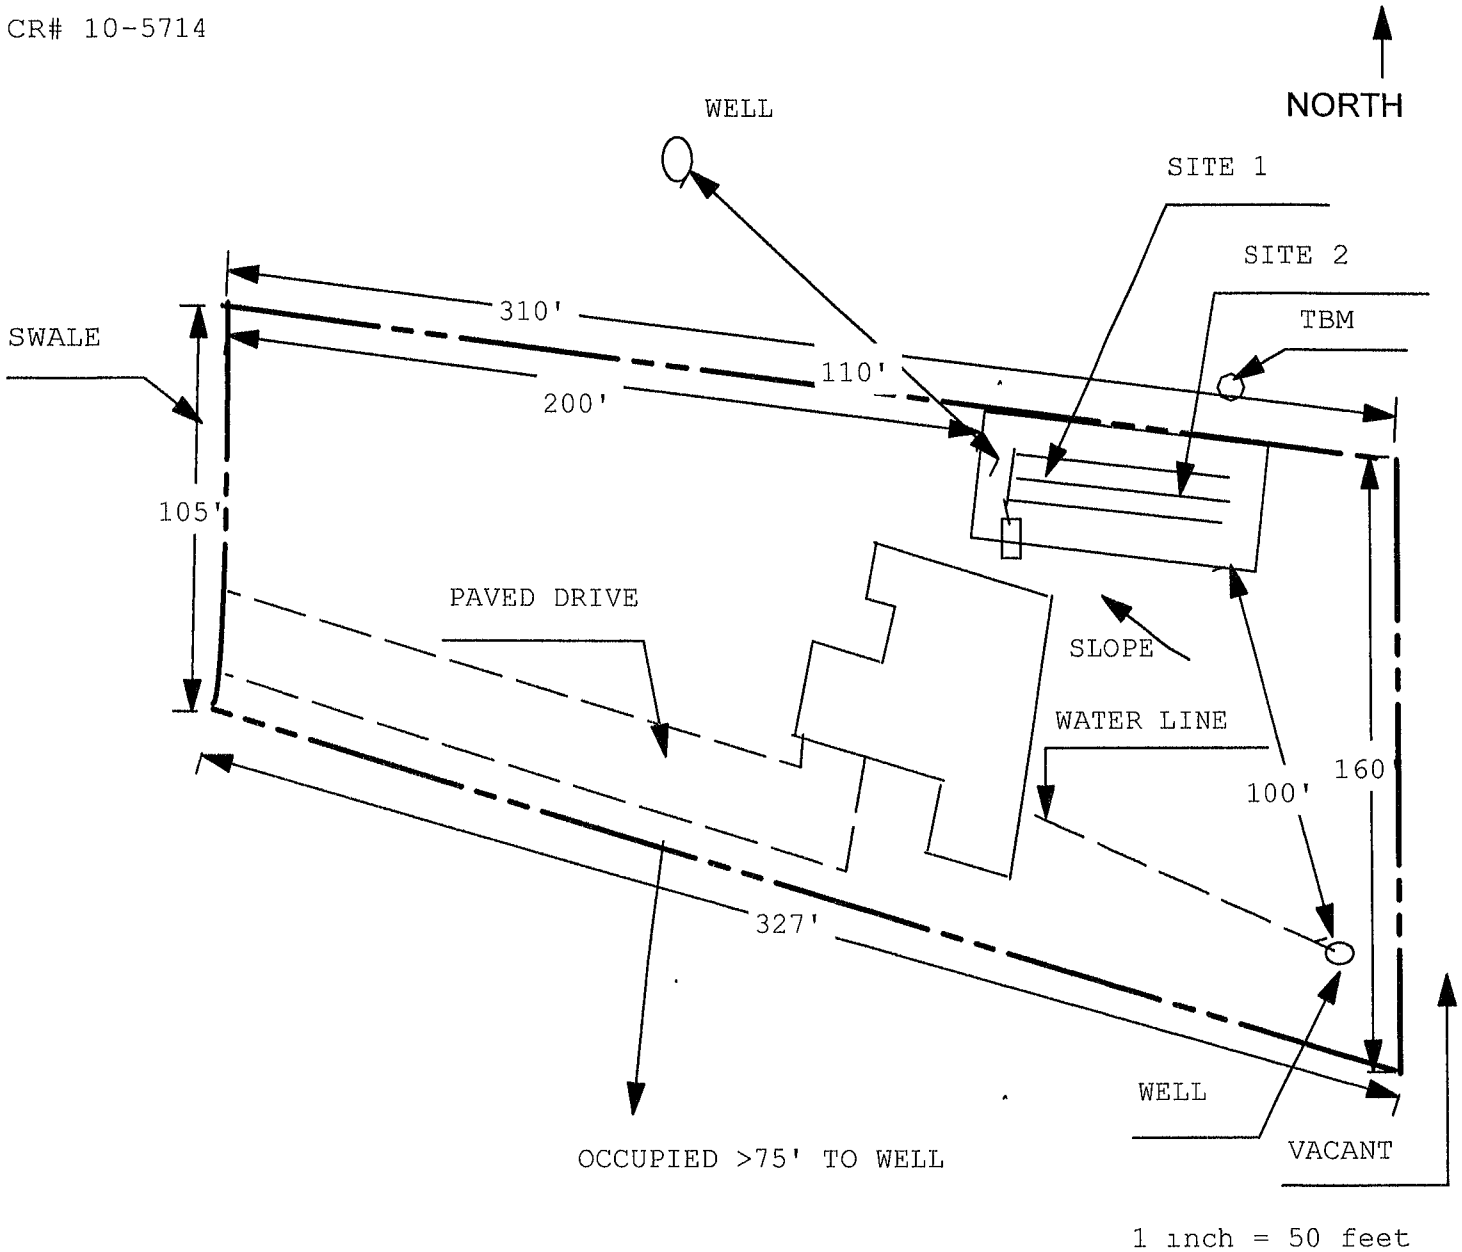

Site Plan Submitted By Paul D. Lang Date 9/6/13
Plan Approved ✓ Not Approved Date 9/11/13
By [Signature] Columbia CPHU
Notes:

(SF)

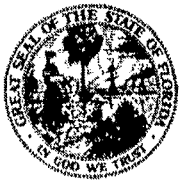

STATE OF FLORIDA
DEPARTMENT OF HEALTH
ONSITE SEWAGE TREATMENT AND DISPOSAL
SYSTEM

APPLICATION FOR CONSTRUCTION PERMIT

CR # 10-5714

PERMIT NO. 13-0468
DATE PAID: 9/11/13
FEE PAID: \$10.00
RECEIPT #: 119855

APPLICATION FOR:

☒ New System ☐ Existing System ☐ Holding Tank ☐ Innovative
☐ Repair ☐ Abandonment ☐ Temporary ☐

APPLICANT: ROGER WHIDDON

AGENT: ROGER WHIDDON

TELEPHONE: (386) 867-0812

MAILING ADDRESS: 295 NW COMMONS LOOP, Suite 115-262 LAKE CITY FL 32055

TO BE COMPLETED BY APPLICANT OR APPLICANT'S AUTHORIZED AGENT. SYSTEMS MUST BE CONSTRUCTED BY A PERSON LICENSED PURSUANT TO 489.105(3) (m) OR 489.552, FLORIDA STATUTES. IT IS THE APPLICANT'S RESPONSIBILITY TO PROVIDE DOCUMENTATION OF THE DATE THE LOT WAS CREATED OR PLATTED (MM/DD/YY) IF REQUESTING CONSIDERATION OF STATUTORY GRANDFATHER PROVISIONS.

PROPERTY INFORMATION

LOT: 11 BLOCK: N/A SUBDIVISION WESTER WOOD PH 1 PLATTED: 5/3/7200

PROPERTY ID #: 30-4S-17-08898-111 ZONING: RES I/M OR EQUIVALENT: ☐ NO ☐

PROPERTY SIZE: 1.000 ACRES WATER SUPPLY: ☒ PRIVATE PUBLIC ☐ ≤ 2000 GPD ☐ > 2000 GPD

IS SEWER AVAILABLE AS PER 381.0065, FS? ☐ NO ☐ DISTANCE TO SEWER: N/A FT

PROPERTY ADDRESS: 243 SW NIGHTSHADE DR

DIRECTIONS TO PROPERTY: SR 47 SOUTH PAST I-75 TURN LEFT ON WEBSTER RD. TURN LEFT INTO WESTER WOOD S/D, AT STOP GO RIGHT ON NIGHT SHADE SITE ON RIGHT.

BUILDING INFORMATION ☒ RESIDENTIAL ☐ COMMERCIAL

Unit No.	Type of Establishment	No. of Bedrooms	Building Area Sqft	Commercial/Institutional System Design Table 1, Chapter 64E-6, FAC
1	<u>HOUSE</u>	<u>3</u>	<u>2,679</u>	
2				
3				
4				

☐ Floor/Equipment Drains ☐ Other (Specify) _____

SIGNATURE: R. Whiddon

DATE: 9/9/13