

SSO 131 207744



STATE OF FLORIDA
DEPARTMENT OF HEALTH
ONSITE SEWAGE TREATMENT AND DISPOSAL
SYSTEM
APPLICATION FOR CONSTRUCTION PERMIT

PERMIT NO. 22-0432
DATE PAID: 5/18/22
FEE PAID: 425.00
RECEIPT #: 1854188

APPLICATION FOR:

☒ New System ☐ Existing System ☐ Holding Tank ☐ Innovative
☐ Repair ☐ Abandonment ☐ Temporary ☐

APPLICANT: MIKE SELLERS

AGENT: TRADEMARK CONSTRUCTION GROUP INC. TELEPHONE: 386-755-5254

MAILING ADDRESS: 1163 SW MIDTOWN PLACE SUITE 101 LAKE CITY FL 32025

TO BE COMPLETED BY APPLICANT OR APPLICANT'S AUTHORIZED AGENT. SYSTEMS MUST BE CONSTRUCTED BY A PERSON LICENSED PURSUANT TO 489.105(3)(m) OR 489.552, FLORIDA STATUTES. IT IS THE APPLICANT'S RESPONSIBILITY TO PROVIDE DOCUMENTATION OF THE DATE THE LOT WAS CREATED OR PLATTED (MM/DD/YY) IF REQUESTING CONSIDERATION OF STATUTORY GRANDFATHER PROVISIONS.

PROPERTY INFORMATION

LOT: _____ BLOCK: _____ SUBDIVISION: _____ PLATTED: _____

PROPERTY ID #: 33-45-17-08944-020 ZONING: PL I/M OR EQUIVALENT: ☐ Y ☒ N

PROPERTY SIZE: 10.45 ACRES WATER SUPPLY: ☒ PRIVATE PUBLIC ☐ ≤ 2000 GPD ☐ > 2000 GPD

IS SEWER AVAILABLE AS PER 381.0065, FS? ☐ Y ☒ N DISTANCE TO SEWER: _____ FT

PROPERTY ADDRESS: 258 SW GUSTY GLN LAKE CITY FL 32025

DIRECTIONS TO PROPERTY: S ON TUSTENUGGEE LEFT ON BEDENBAUGH

RIGHT ON SW WENDY TER LEFT ON SW BREEZY DR.

RIGHT ON GUSTY GLN

BUILDING INFORMATION

☒ RESIDENTIAL ☐ COMMERCIAL

Unit No	Type of Establishment	No. of Bedrooms	Building Area Sqft	Commercial/Institutional System Design Table 1, Chapter 64E-6, FAC
1	<u>SFR</u>	<u>4</u>	<u>2407 HEATED SF</u>	
2				
3				
4				


☐ Floor/Equipment Drains ☐ Other (Specify) _____

SIGNATURE: [Signature] DATE: 5/11/2022

Columbia CHD

APPROVED

5/18/22

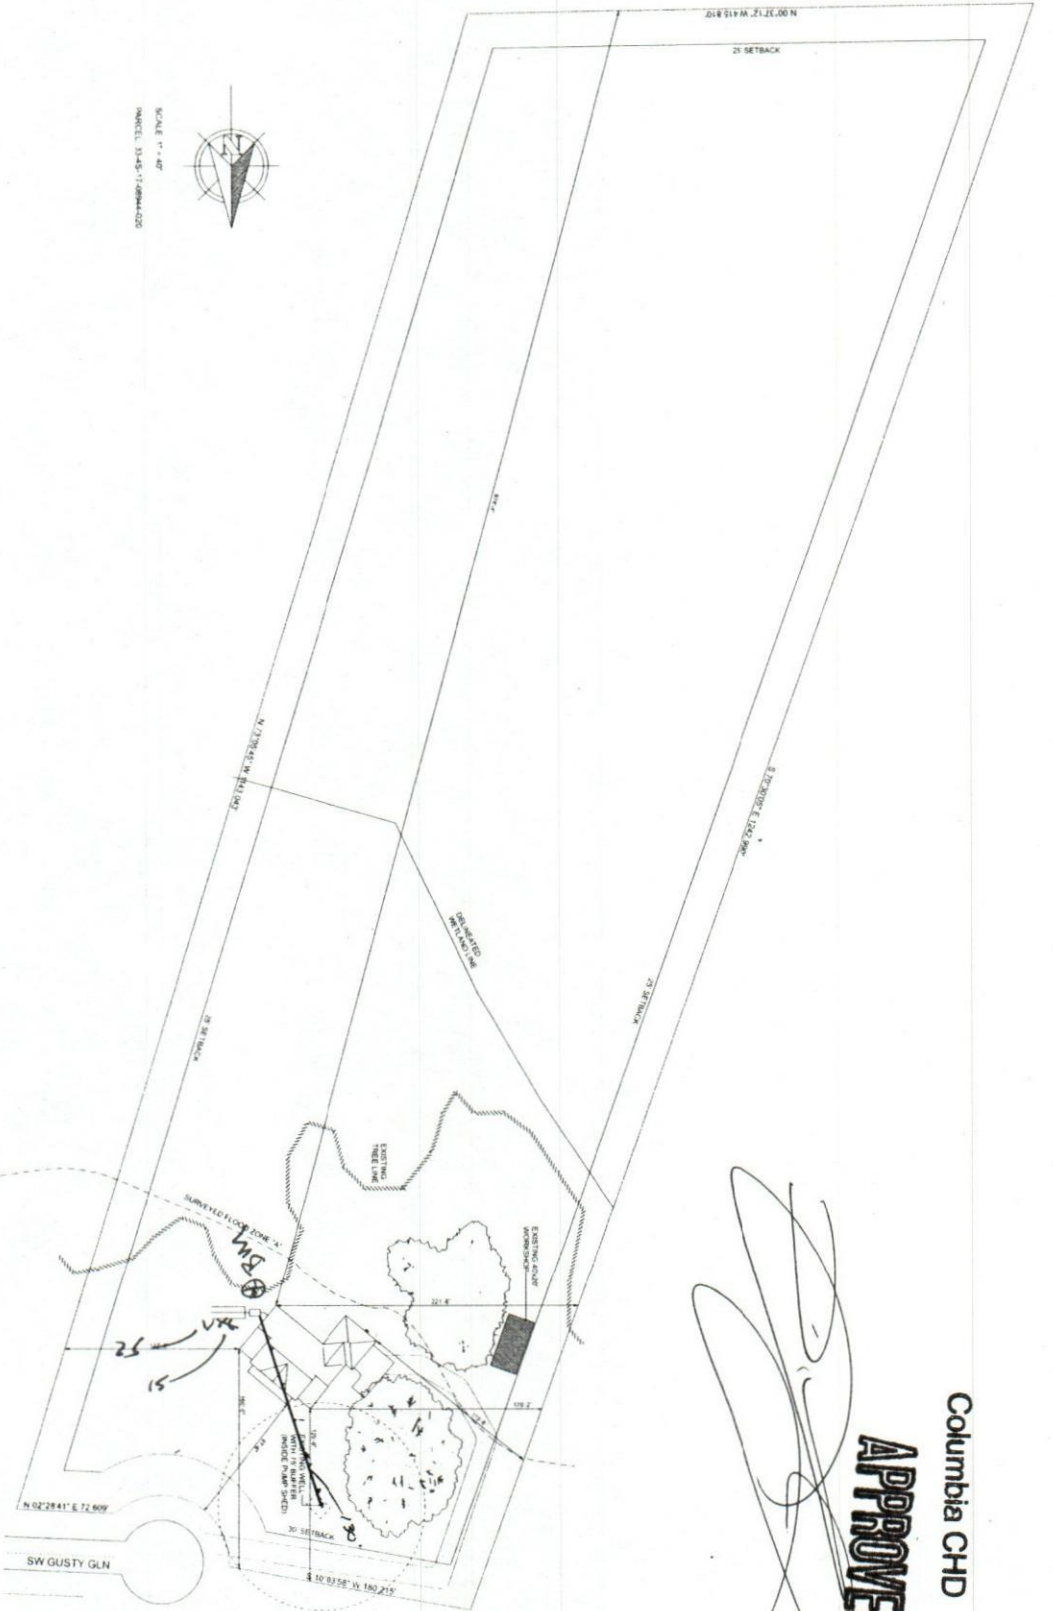

MS 5/18/22

REVISIONS		DATE	BY
DESCRIPTION			
DESIGN BY		CERTIFIED GENERAL CONTRACTOR CCC1514780	
TRADEMARK Construction Group, Inc.		750 SW MAIN BLVD LAKE CITY, FL 32025 (386) 755-5254	
CES Crown Engineering Services, LLC		P O BOX 919 LAKE CITY, FL 32056 PHONE: 386.754.4935	
Brent A. Crown, PE 65582		TM	
APPROVED BY BC		SITE PLAN	
R22.001		S-1	