


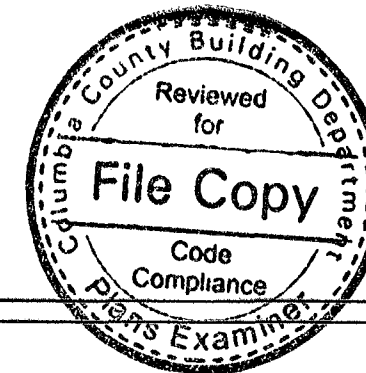

FRONT




REAR


MIKE TODD CONSTRUCTION
CGC 006203
111 NE COLBURN AVE.
LAKE CITY, FL 32055

A CUSTOM REMODEL FOR
MR. & MRS. AARON YOUNG
819 SW BEAVER ST.
LAKE CITY FLORIDA

DESIGNER
MIKE TODD
111 NE COLBURN AVE
LAKE CITY, FL 32055

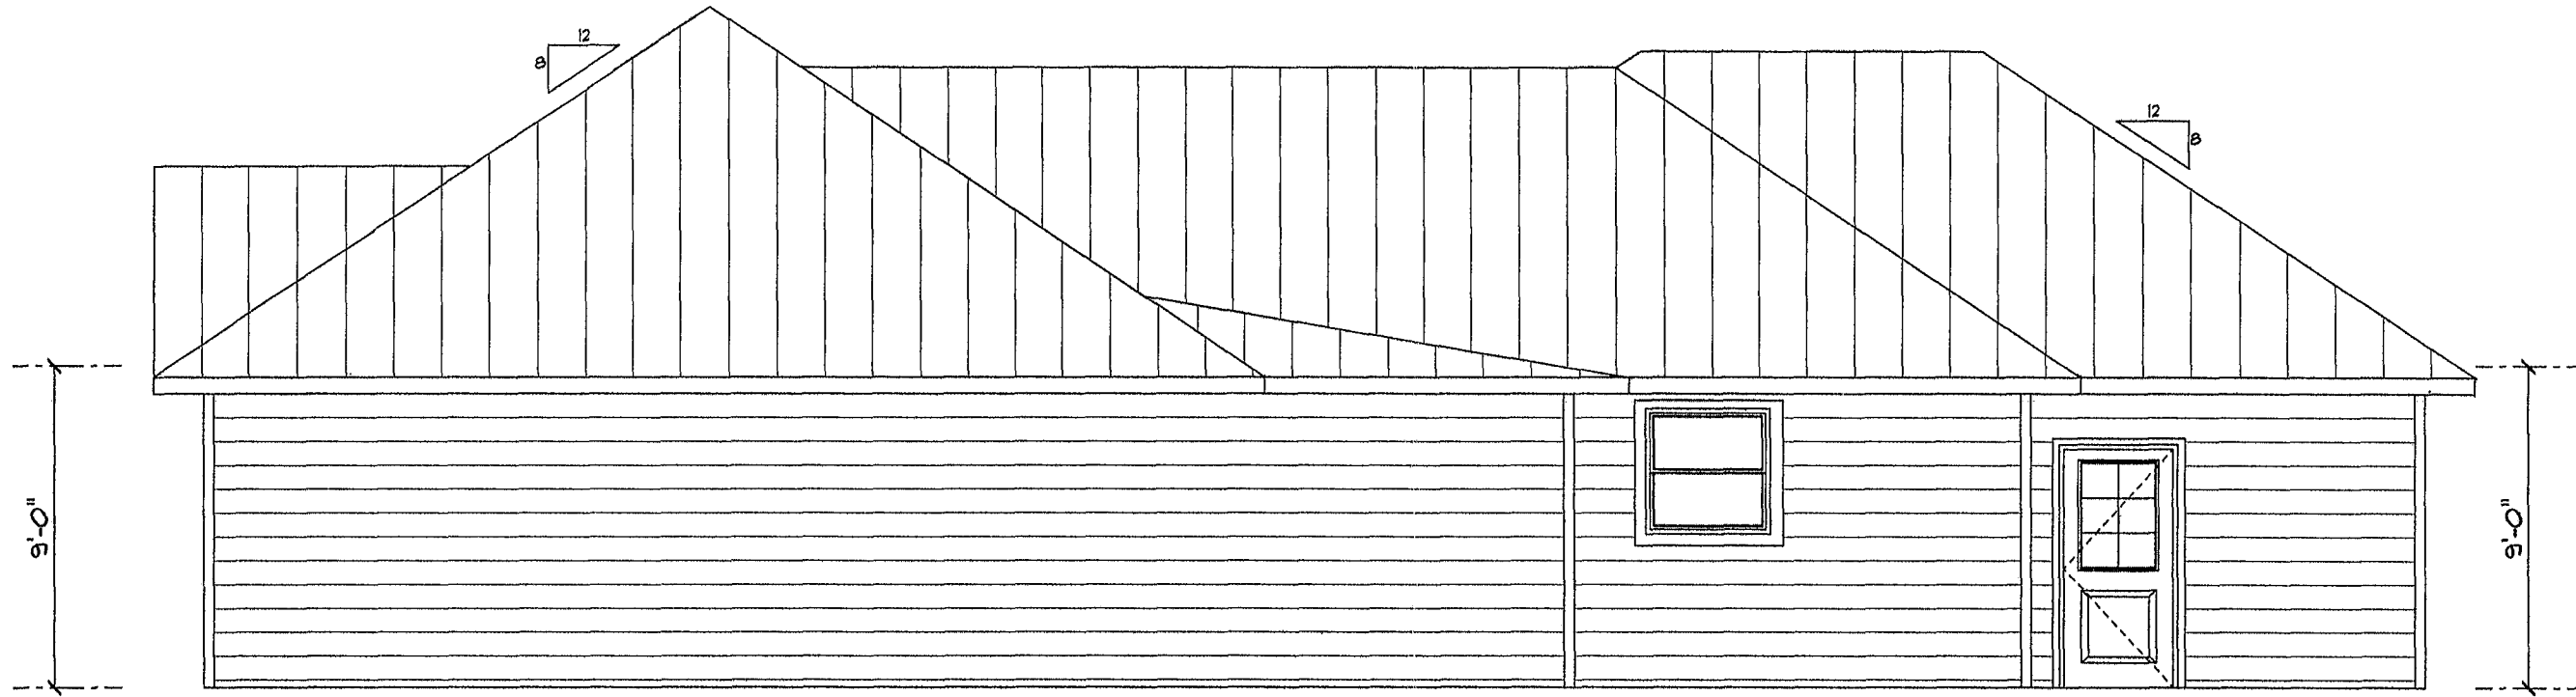

RIGHT

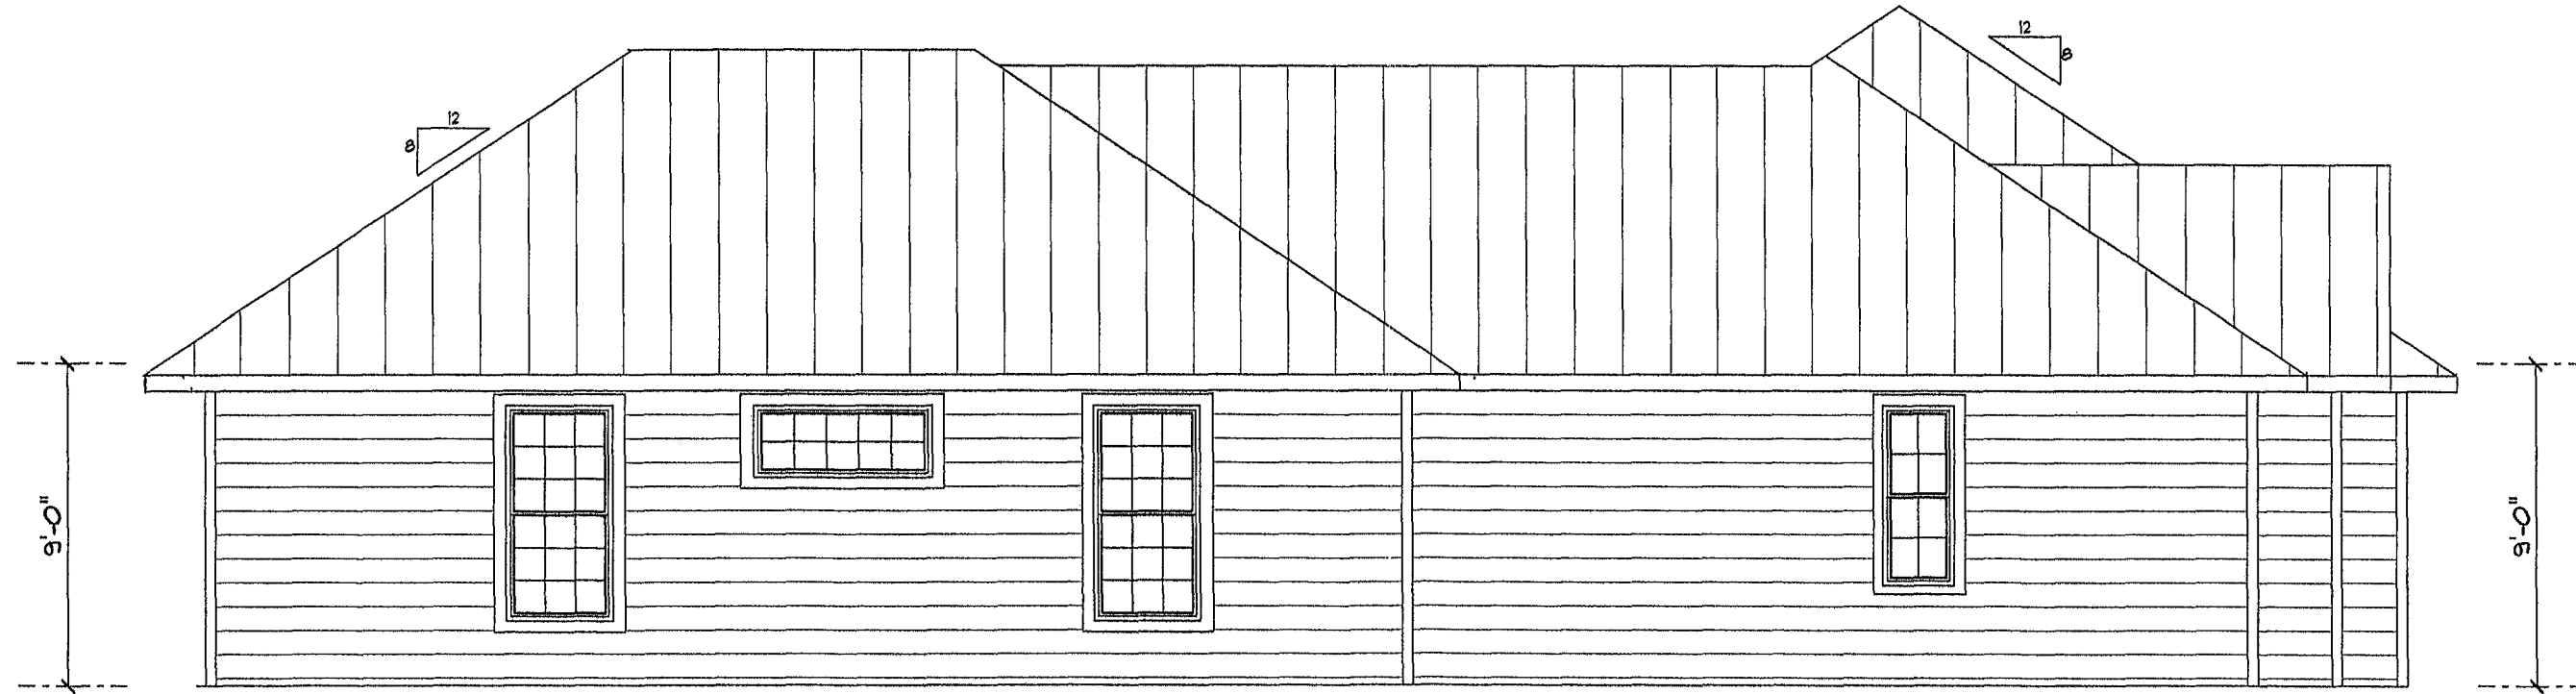


LEFT

MIKE TODD CONSTRUCTION
CGC 006209
171 NE COLBURN AVE.
LAKE CITY, FL 32055

A CUSTOM REMODEL FOR
MR. & MRS. AARON YOUNG
819 SW BEAVER ST.
LAKE CITY FLORIDA

DESIGNER
MIKE TODD
171 NE. COLBURN AVE.
LAKE CITY, FL 32055

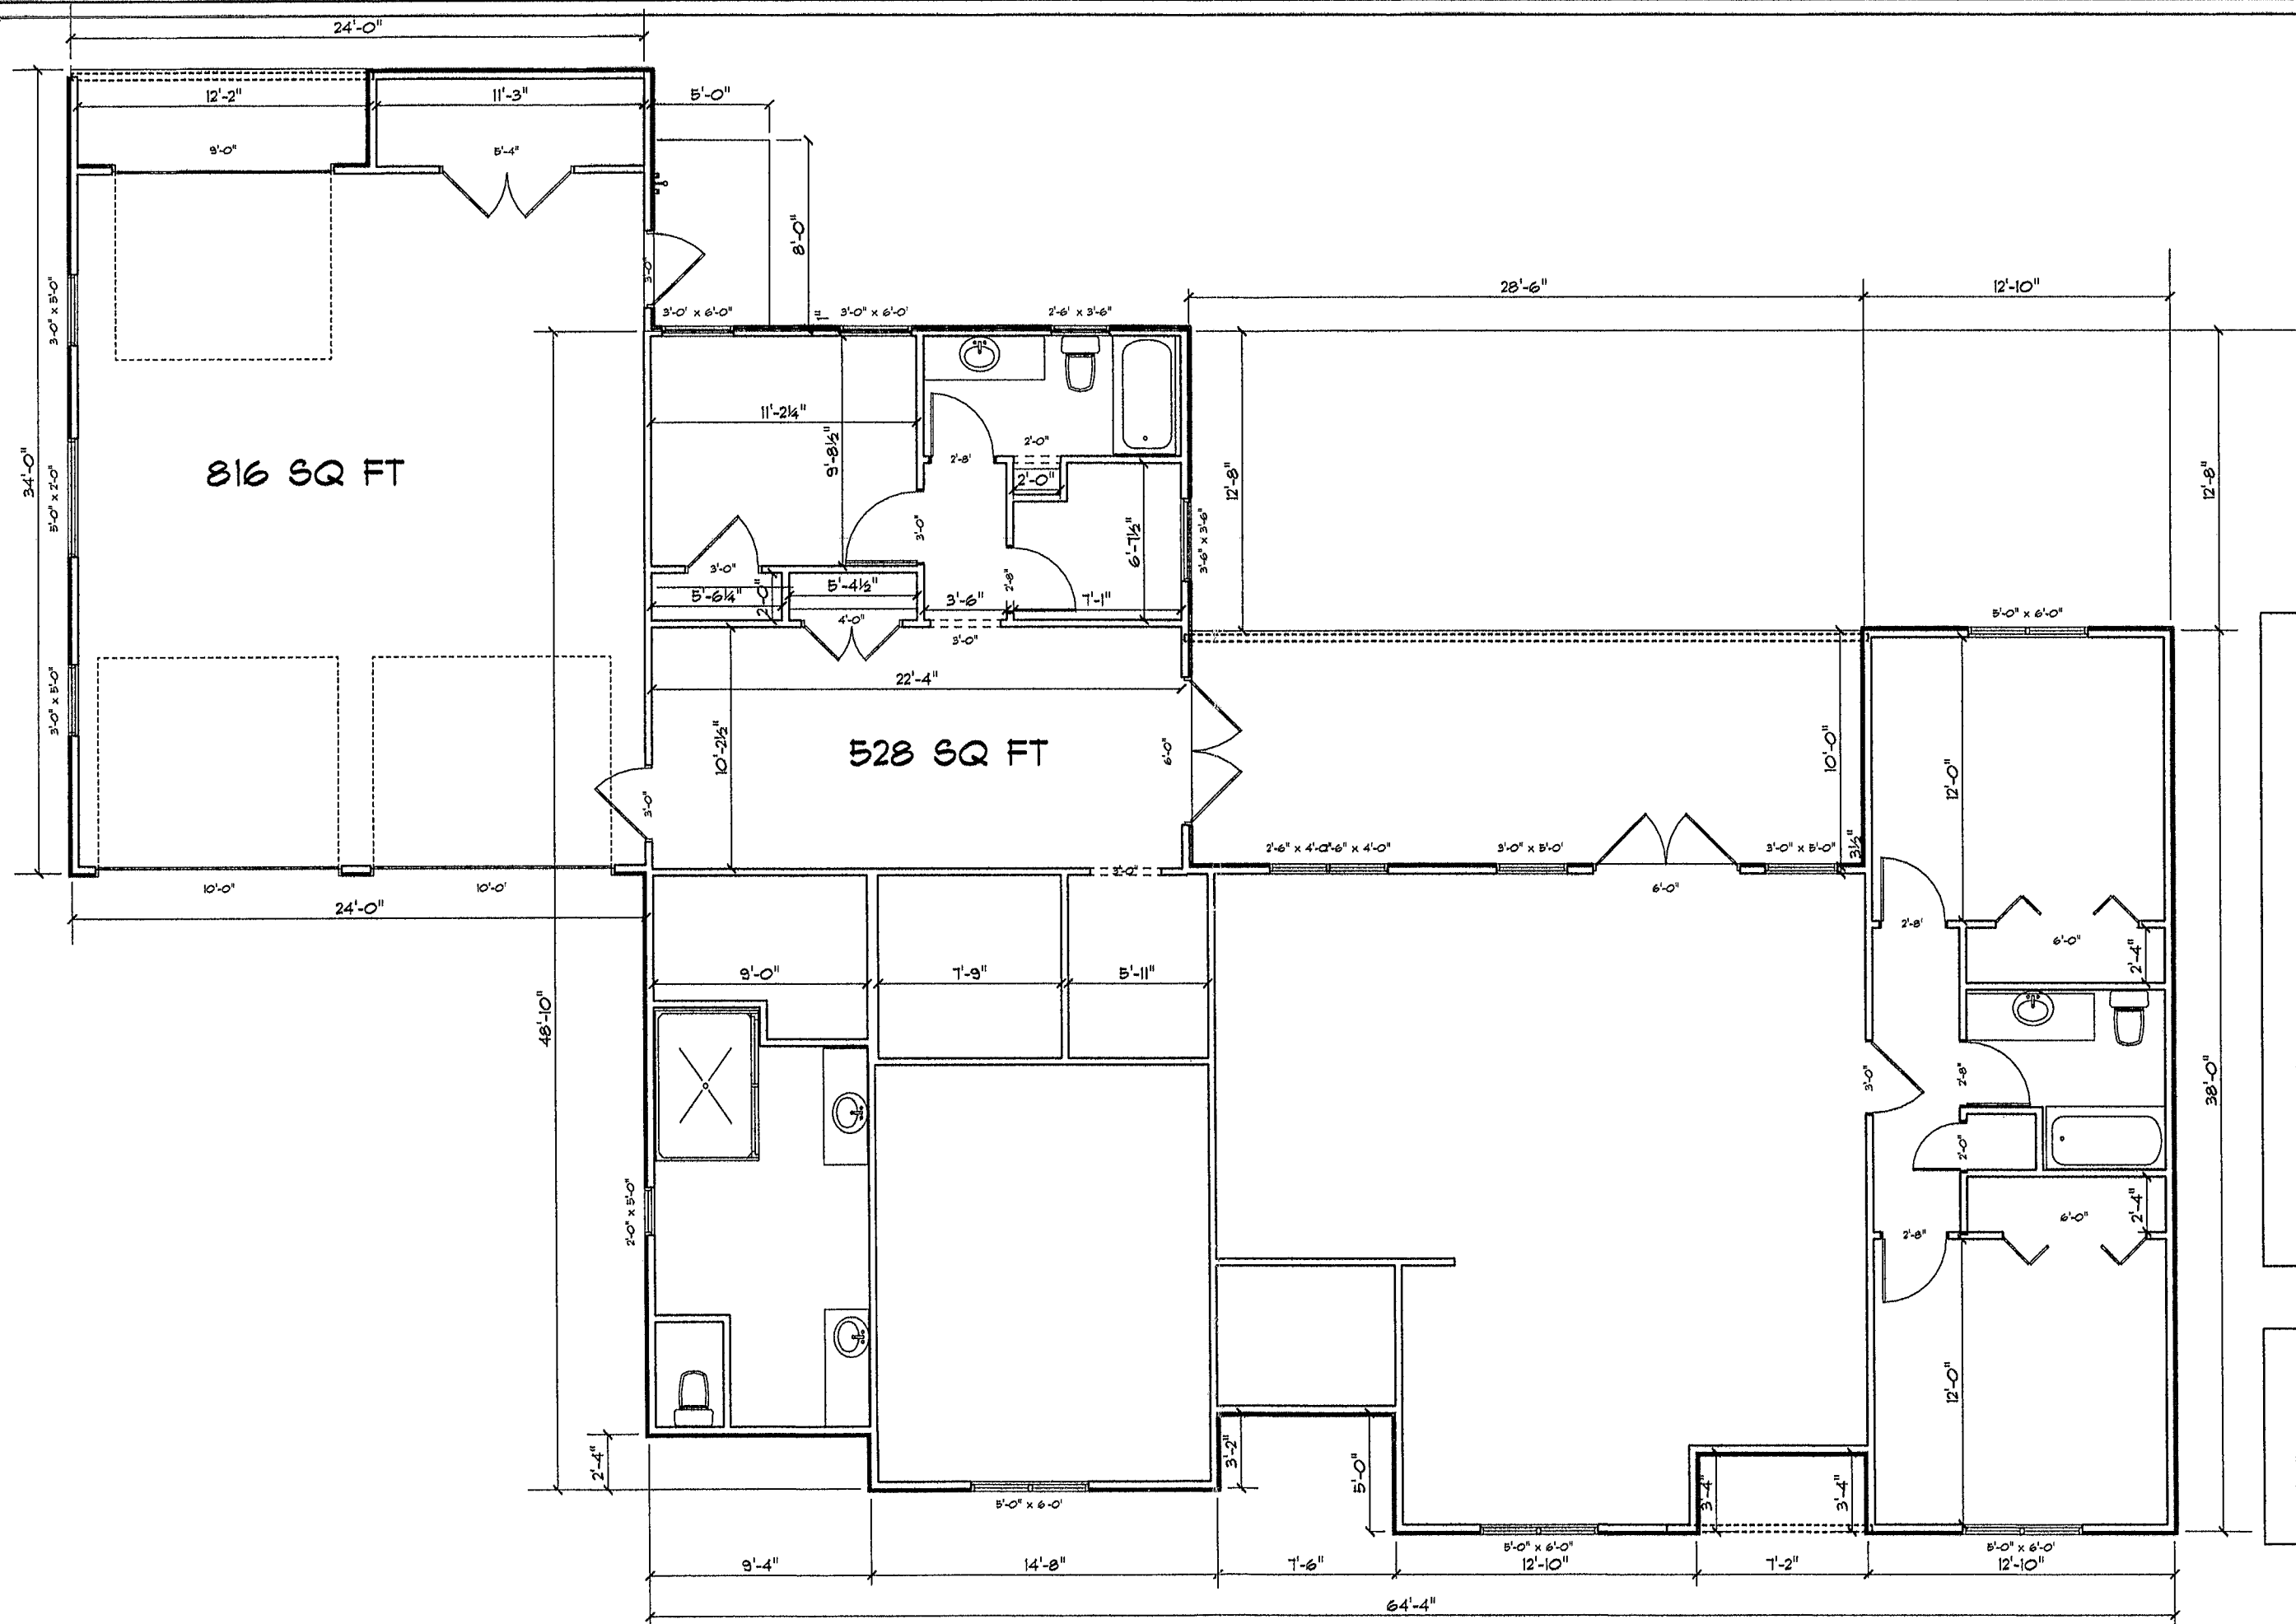

528 SQ FT

DESIGNER
MIKE TODD
111 NE COLBURN AVE.
LAKE CITY, FL 32055

MIKE TODD CONSTRUCTION
CGC 006209
TITANI NE COLBURY AVE.
LAKE CITY FL 32065

