


VS Robinson Contracting

Natlie Lanneck

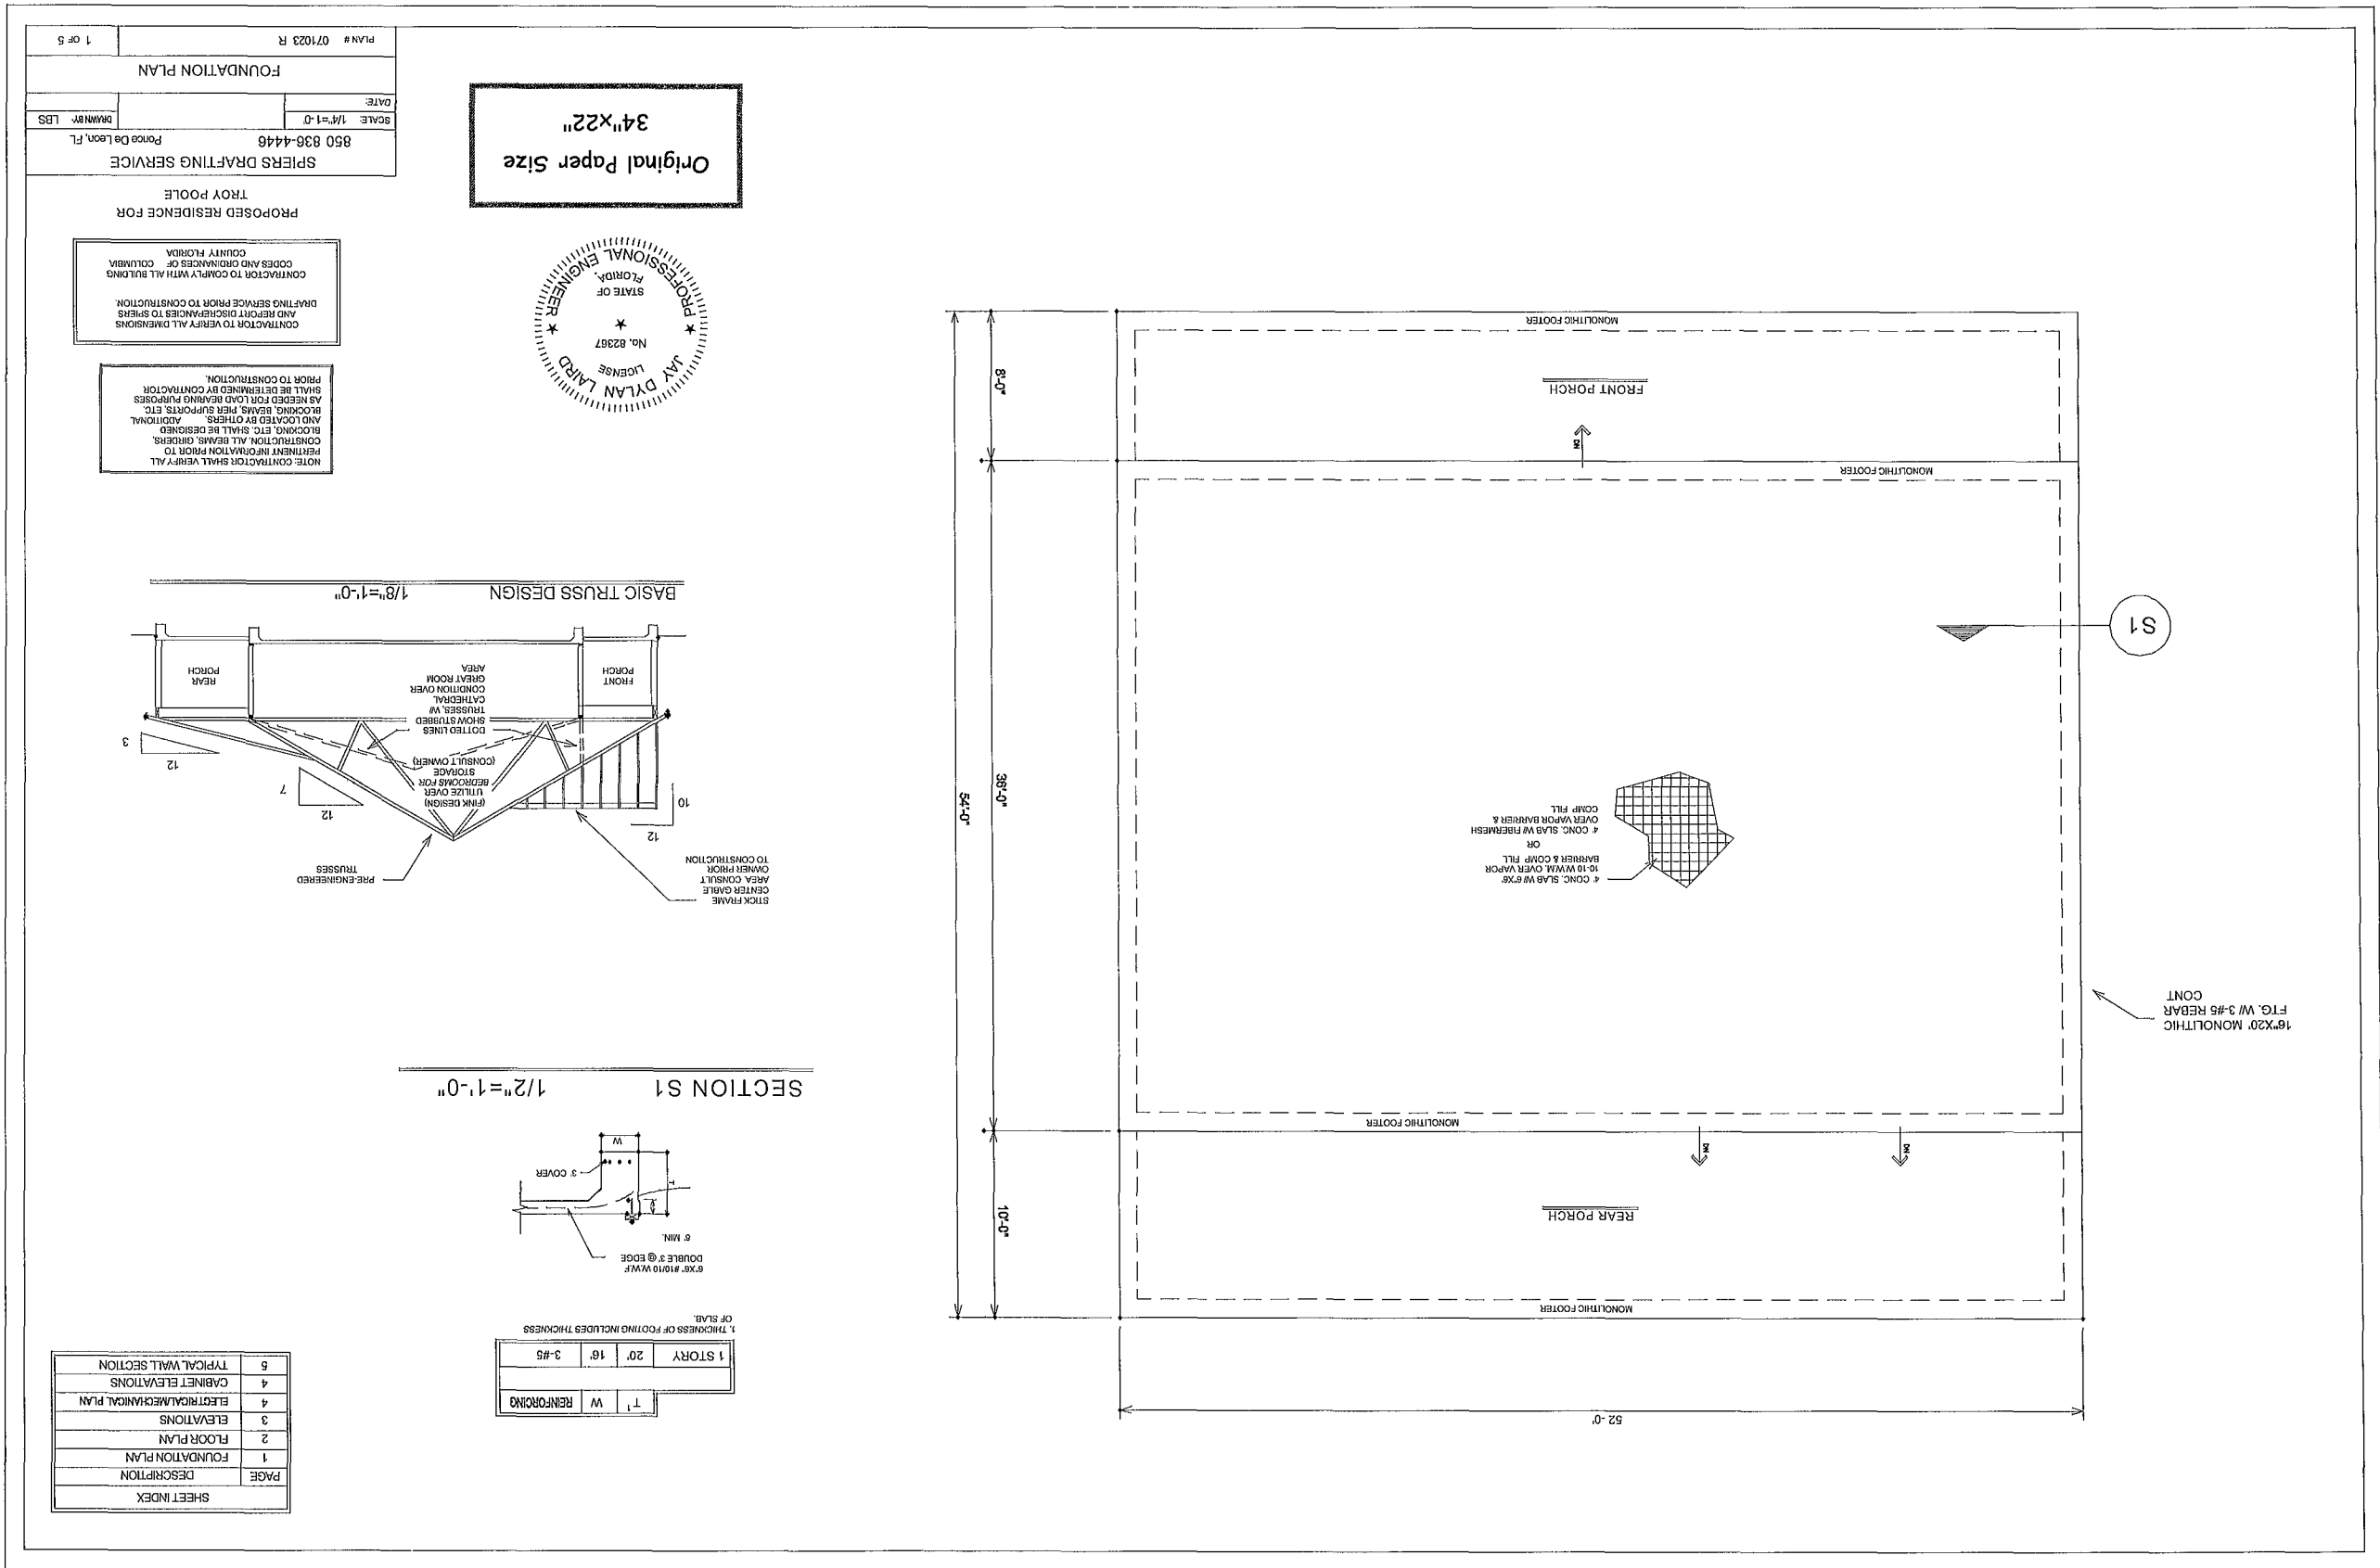

PLAN # 071023 R

FLOOR PLAN

DATE: 11/1/07

SCALE: 1/4"=1'-0"

850-836-4448

SPICERS DRAFTING SERVICE

Ponce De Leon, FL

DRAWN BY: LBS

2 OF 5

PROPOSED RESIDENCE FOR  
TROY POOLE

CONTRACTOR TO VERIFY ALL DIMENSIONS  
AND REPORT DISCREPANCIES TO SPICERS  
DRAFTING SERVICE PRIOR TO CONSTRUCTION.


CONTRACTOR TO COMPLY WITH ALL BUILDING  
CODES AND ORDINANCES OF COLUMBIA  
COUNTY, FLORIDA.

Original Paper Size  
34"x22"



NOTE:  
8' CEILING HT. THROUGHOUT  
HOUSE UNLESS OTHERWISE NOTED.  
6' EXTERIOR WALLS  
UTILIZE PINK TRUSS OVER  
BEDROOMS FOR STORAGE.  
SEE OWNER.  
ROOF TRUSSES  
TRUSSES SHALL BE DESIGNED BY A PROFESSIONAL  
ENGINEER WHO IS LICENSED BY THE STATE OF FL.  
TRUSSES SHALL BE DESIGNED FOR 140 MILE PER  
HOUR WIND SPEED.

| SQUARE FOOTAGE INFORMATION |      |
|----------------------------|------|
| HEATED AREA                | 1872 |
| COVERED PORCHES            | 980  |
| TOTAL SQ. FT.              | 2852 |


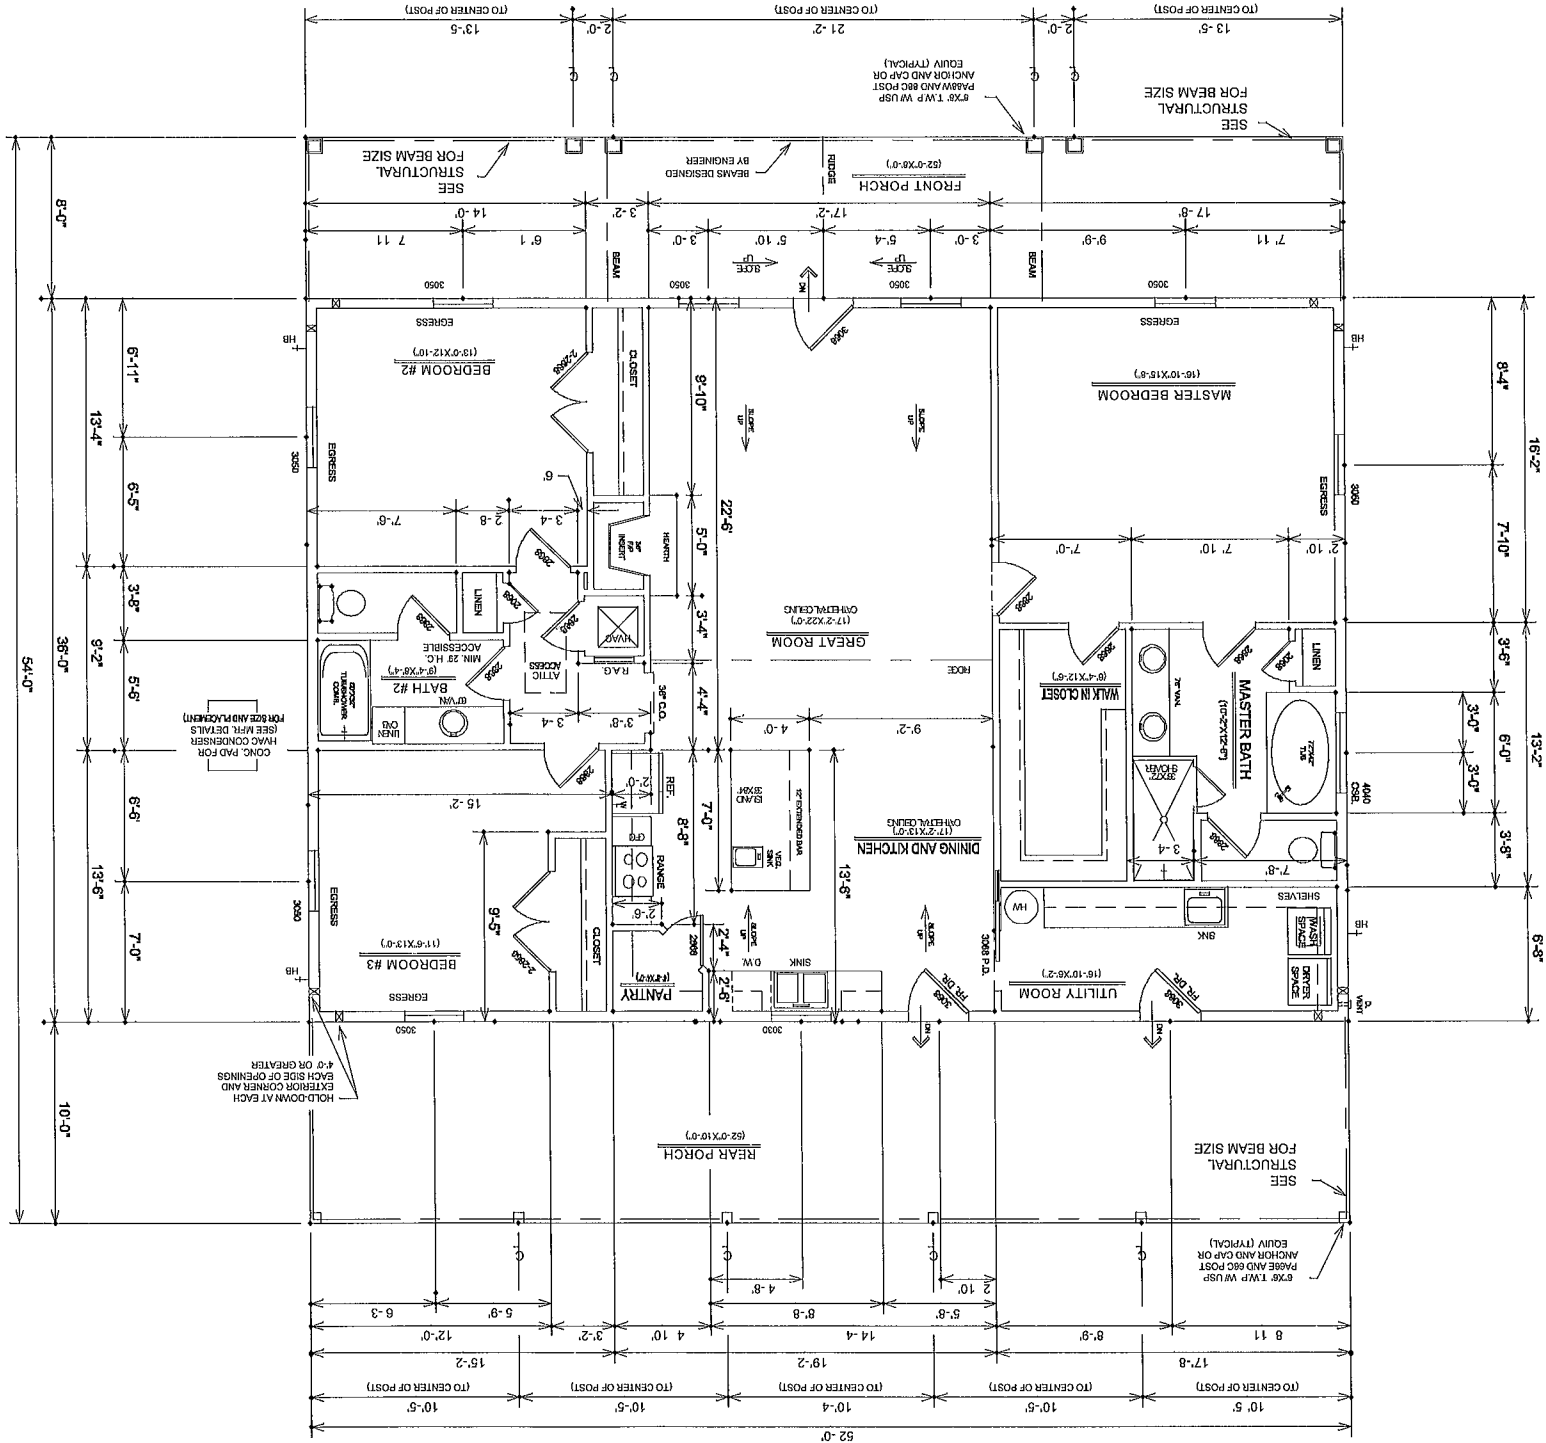


|                                                              |                 |               |
|--------------------------------------------------------------|-----------------|---------------|
| PLAN # 071023 R                                              |                 | 3 OF 5        |
| ELEVATIONS                                                   |                 |               |
| DATE:                                                        | SCALE: AS SHOWN | DRAWN BY: LBS |
| 850 836-4448<br>Ponce De Leon, FL<br>SPIERS DRAFTING SERVICE |                 |               |



PROPOSED RESIDENCE FOR  
TROY POOLE

CONTRACTOR TO VERIFY ALL DIMENSIONS  
AND REPORT DISCREPANCIES TO SPIERS  
DRAFTING SERVICE PRIOR TO CONSTRUCTION.  
CONTRACTOR TO COMPLY WITH ALL BUILDING  
CODES AND ORDINANCES OF  
COUNTY FLORIDA

Original Paper Size  
34"x22"

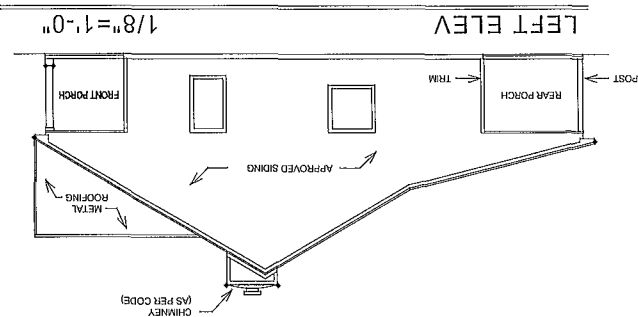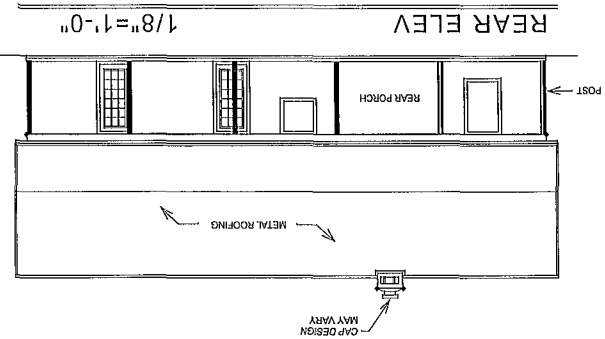

|            |       |
|------------|-------|
| PITCH:     | 7:12  |
| MAIN ROOF  | 10:12 |
| REAR PORCH | 3:12  |
| OVERHANG:  | 12"   |

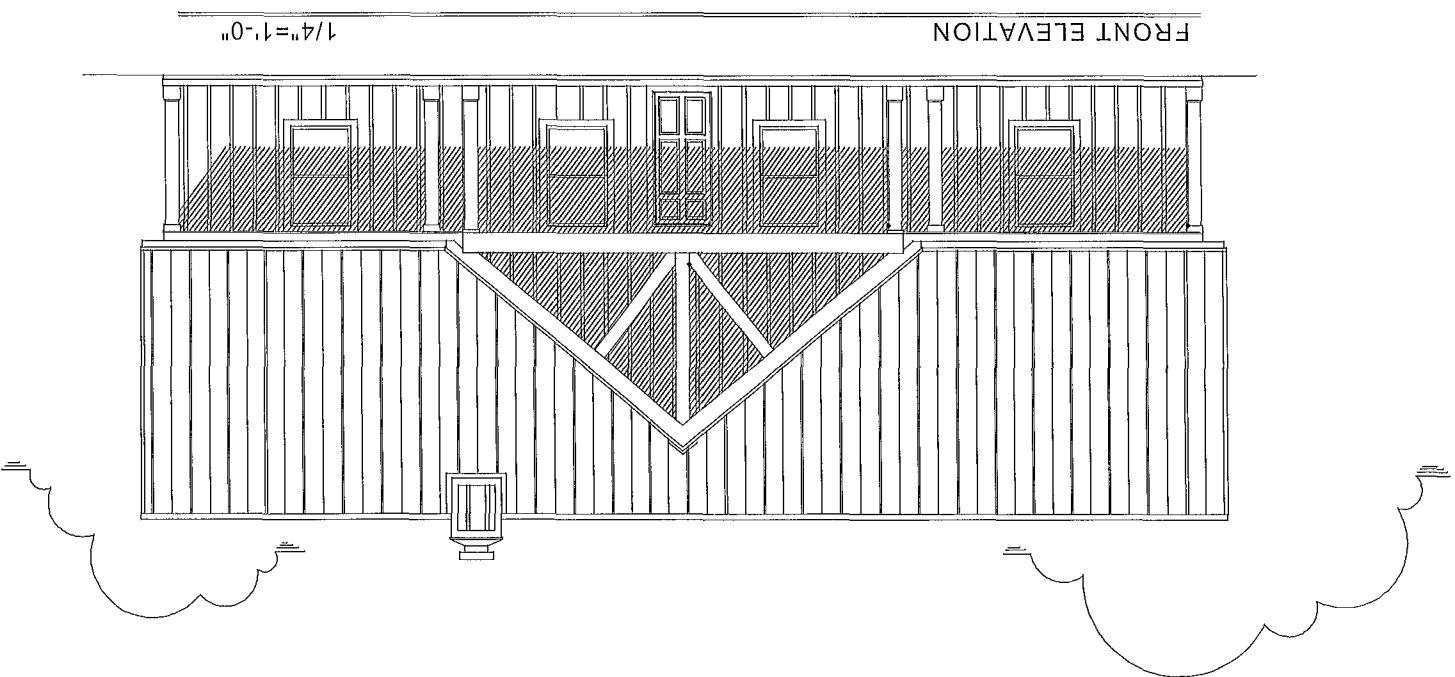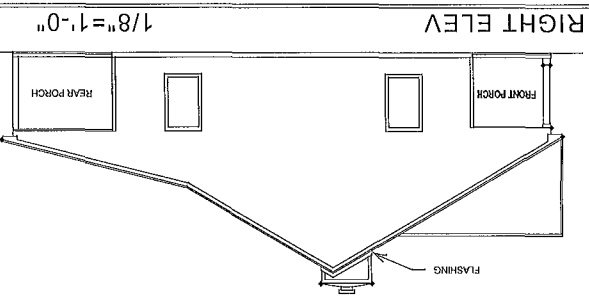

|                                                              |               |        |
|--------------------------------------------------------------|---------------|--------|
| PLAN# 071023 R                                               |               | 4 OF 5 |
| ELECTRICAL/MECHANICAL PLANS, CABINET ELEVATIONS              |               |        |
| DATE: _____                                                  |               |        |
| SCALE: 1/4" = 1'-0"                                          | DRAWN BY: LBS |        |
| 850-836-4446<br>Pierce DeLeon, FL<br>SPIERS DRAFTING SERVICE |               |        |

PROPOSED RESIDENCE FOR  
TROY POOLE



CONTRACTOR TO VERIFY ALL DIMENSIONS  
AND REPORT DISCREPANCIES TO SPIERS  
DRAWING SERVICE PRIOR TO CONSTRUCTION.

CONTRACTOR TO COMPLY WITH ALL BUILDING  
CODES AND ORDINANCES OF  
COUNTY FLORIDA

Original Paper Size  
34"x22"

- LEGEND
- CEILING HUNG LIGHT FIXTURE
  - WALL HUNG LIGHT FIXTURE
  - RECESSED DOWNLIGHT
  - PENDANT DOWNLIGHT
  - CEILING LIGHT/EXHAUST FAN COMB.
  - EXHAUST FAN
  - WALL RECEPTACLE
  - WATER-PROOF RECEPTACLE
  - 220 VOLT RECEPTACLE
  - FLOOR RECEPTACLE
  - GAS VALVE
  - SWITCH
  - 3-WAY SWITCH
  - 4-WAY SWITCH
  - SMOKE DETECTOR
  - CARBON MONOXIDE DETECTOR
  - GROUND-FAULT CIRCUIT INTERRUPTER
  - HOSE BIB
  - WATER LINE FOR ICE MAKER

NOTE: MECHANICAL PLAN IS TO SHOW HEATED AREAS ONLY  
OF HEATING UNIT AS WELL AS EXACT SIZE AND LOCATION  
OF CEILING REGISTER.

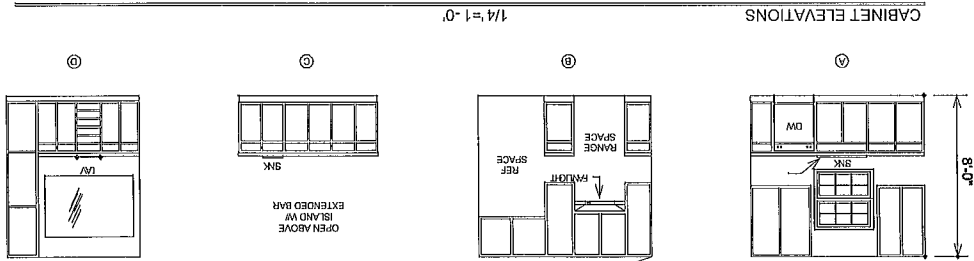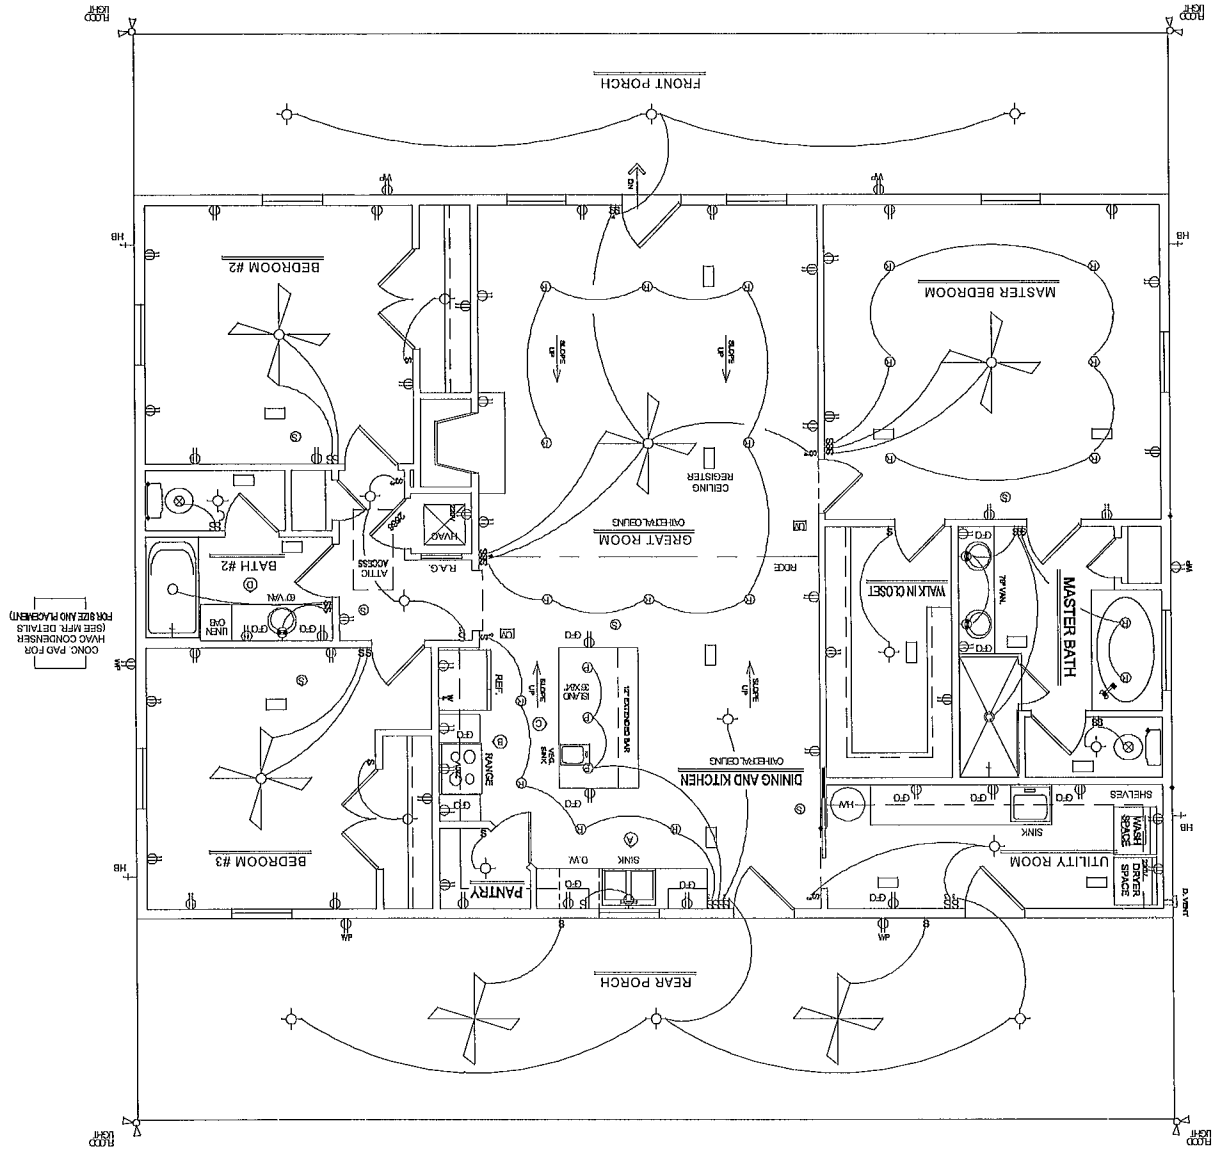










5-2.0 SCALE: 3/4" = 1'-0"  
1 TYP. INTERIOR LOAD BEARING FOOTING

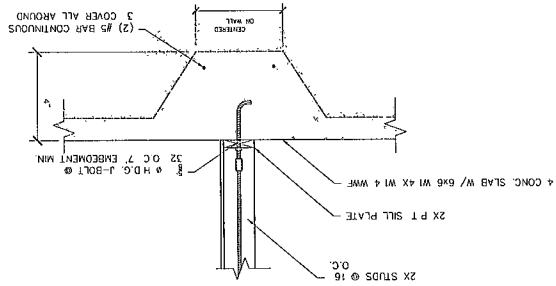


5-2.0 SCALE: 3/4" = 1'-0"  
18 TYP. EXT. WALL FOOTING (MONO)

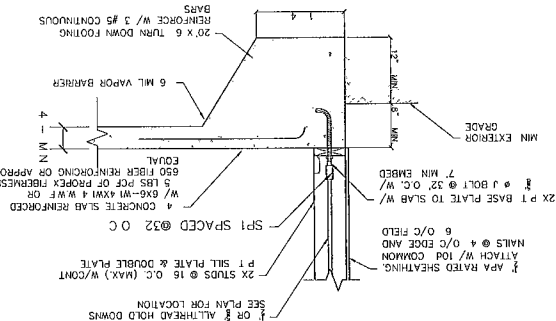


5-2.0 N.T.S. ALT. DETAIL FOR CMU FOUNDATION W/ SLAB  
1 TYP. PERIMETER WALL FOOTING DETAIL

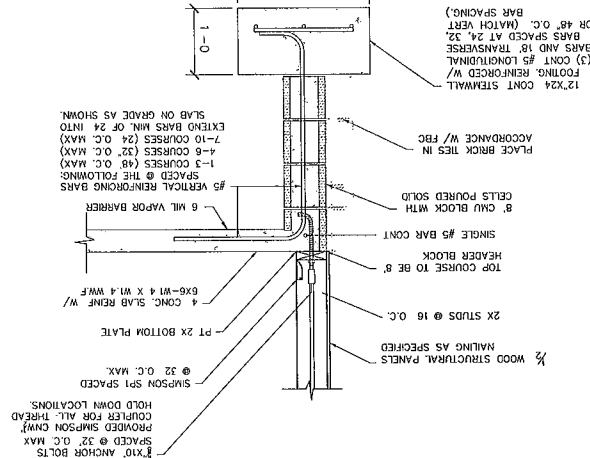


5-2.0 N.T.S. ALT. DETAIL FOR CMU FOUNDATION W/ SLAB  
2 TYP. PORCH PERIMETER COLUMN DETAIL

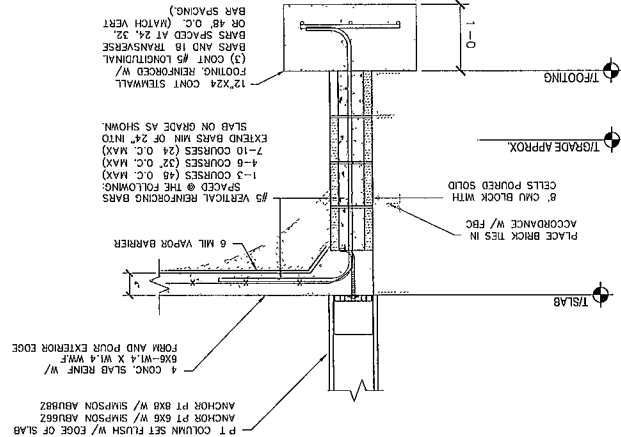


5-2.0 SCALE: 3/4" = 1'-0"  
20 TYP. PORCH COLUMN FOOTING (MONO)

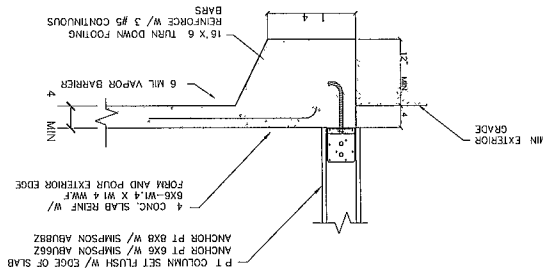


5-2.1 SCALE: N.T.S.  
1 TYP. EXTERIOR WALL ROOF FRAMING DETAIL

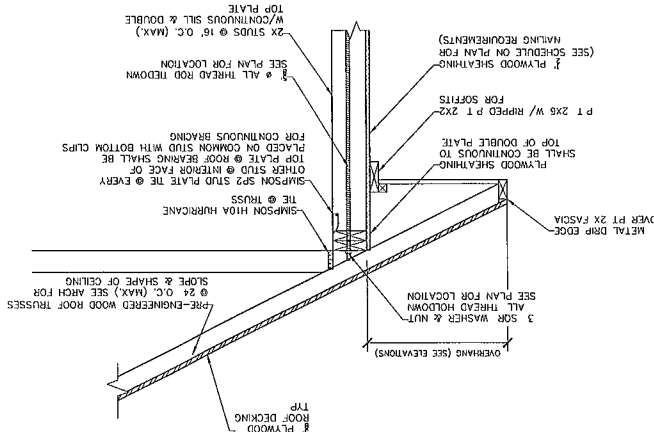


5-2.1 SCALE: N.T.S.  
2 TYP. EXTERIOR COLUMN ROOF FRAMING DETAIL

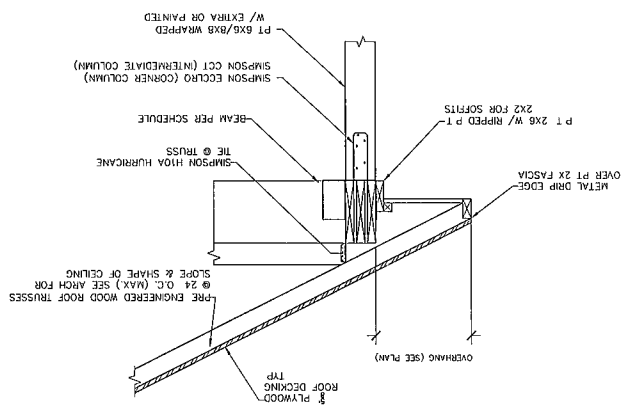

5-2.0 SCALE: 3/4" = 1'-0"  
30 RECESS SLAB FOOTING (PORCH) MONO FOOTING

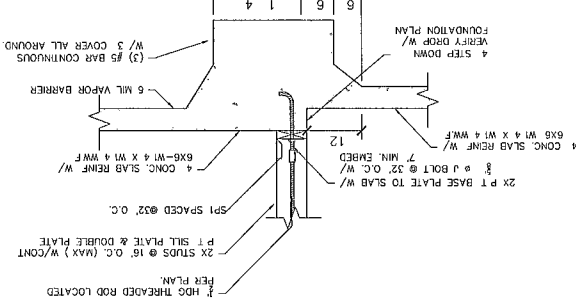

5-2.0 N.T.S. ALT. DETAIL FOR CMU FOUNDATION W/ SLAB  
3 TYP. PORCH STEP DOWN DETAIL

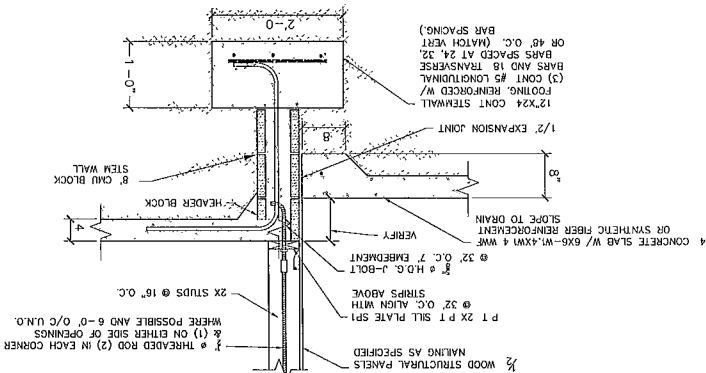


|         |            |
|---------|------------|
| Project | 25-2024    |
| Date    | 05-06-2024 |
| Scale   | NTS        |

Sheet  
S-2.0

Project Name and Address  
LANNACK/POOLE RESIDENCE

| No | Revision/Issue | Date |
|----|----------------|------|
|    |                |      |

JL ENGINEERING & CONSULTING LLC  
490 LAKESIDE DRIVE  
DEFTONAK SPRINGS, FL 32435  
CONTACT (850)-399-1188

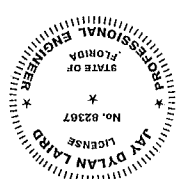

NO PART OF THIS DOCUMENT MAY BE REPRODUCED IN ANY FORM OR BY ANY MEANS WITHOUT PERMISSION FROM JL ENGINEERING & CONSULTING LLC. JL ENGINEERING & CONSULTING LLC DISCLAIMS ANY RESPONSIBILITY FOR ITS UNAUTHORIZED USE. PRINTED COPIES ARE NOT CONSIDERED SIGNED AND SEALED AND THE SIGNATURE MUST BE VERIFIED ON ANY ELECTRONIC COPIES.



