


STATE OF FLORIDA
DEPARTMENT OF HEALTH
APPLICATION FOR CONSTRUCTION PERMIT

Permit Application Number 12-2386E

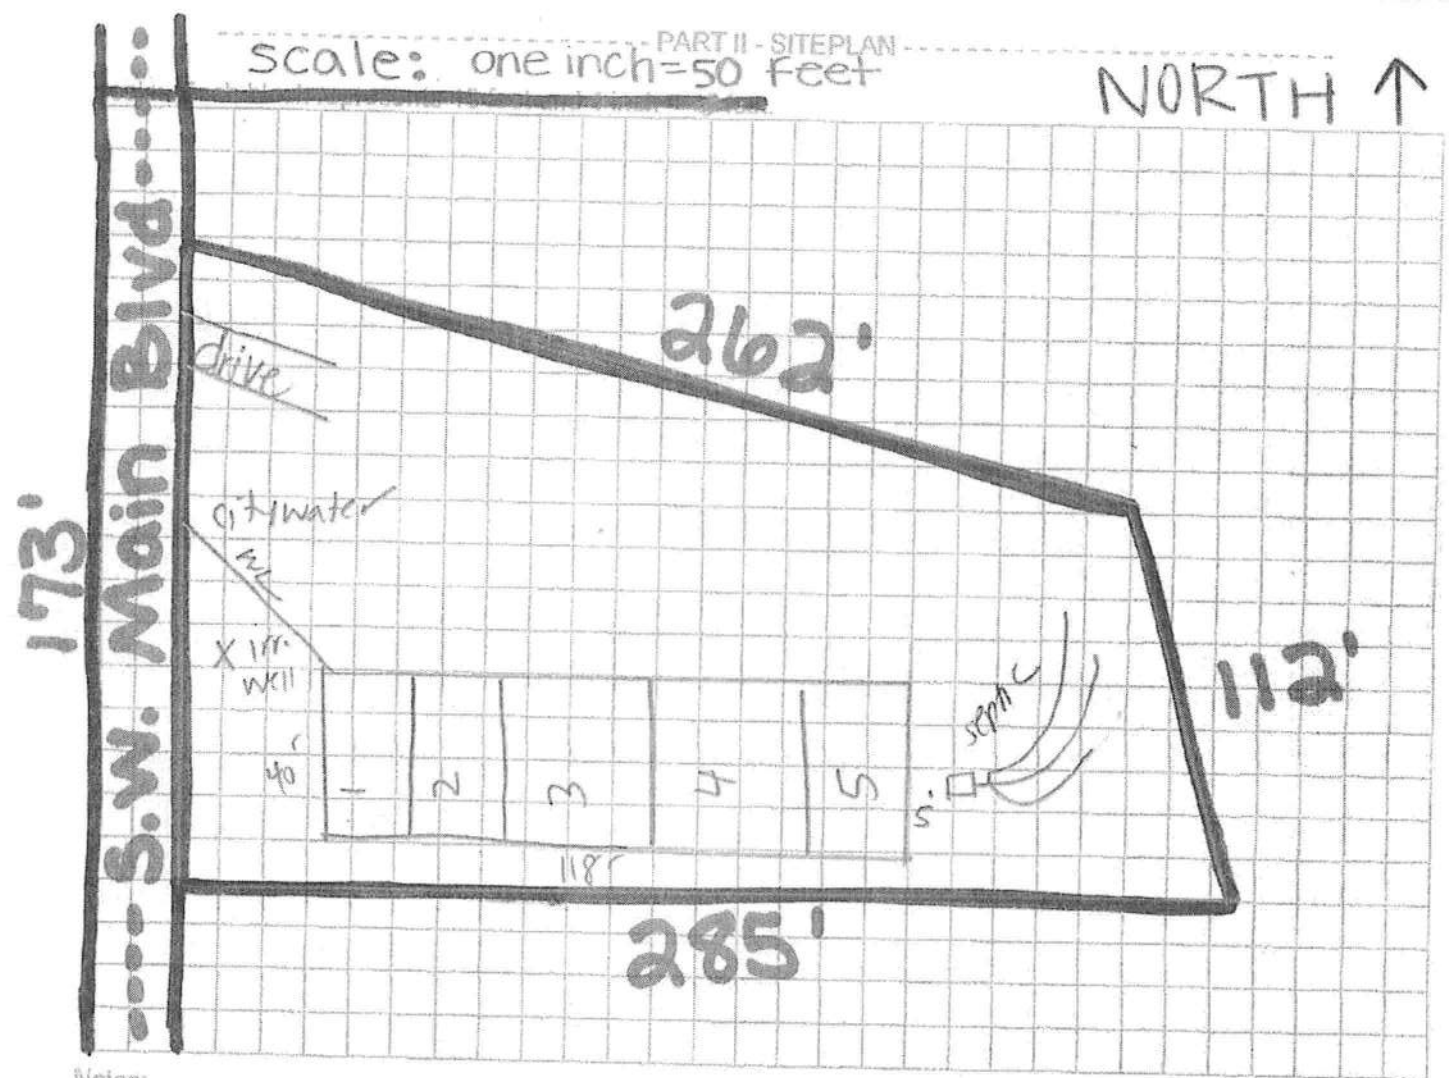

Notes:

Job Site Address: 2057 SW Main Blvd Lake City, FL 32025
parcel ID #: 08-45-17-08184-003 County: Columbia
Site Plan submitted by: RC Ford - Ronald Ford master contractor
Plan Approved: Salvatore A. Ford Not Approved: _____ Date: 8-21-12
By: Salvatore A. Ford Env Health Director - Columbia County Health Department

ALL CHANGES MUST BE APPROVED BY THE COUNTY HEALTH DEPARTMENT