


DESIGN AND EXPLANATORY NOTES

1.) THE PORCH CORNER COLUMN IS SET OUT AN ADDITIONAL 1" ALONG THE LENGTH OF THE PORCH WHEN A PORCH CORNER COLUMN AND A MAIN BUILDING CORNER COLUMN "APPEAR" TO LINE UP.

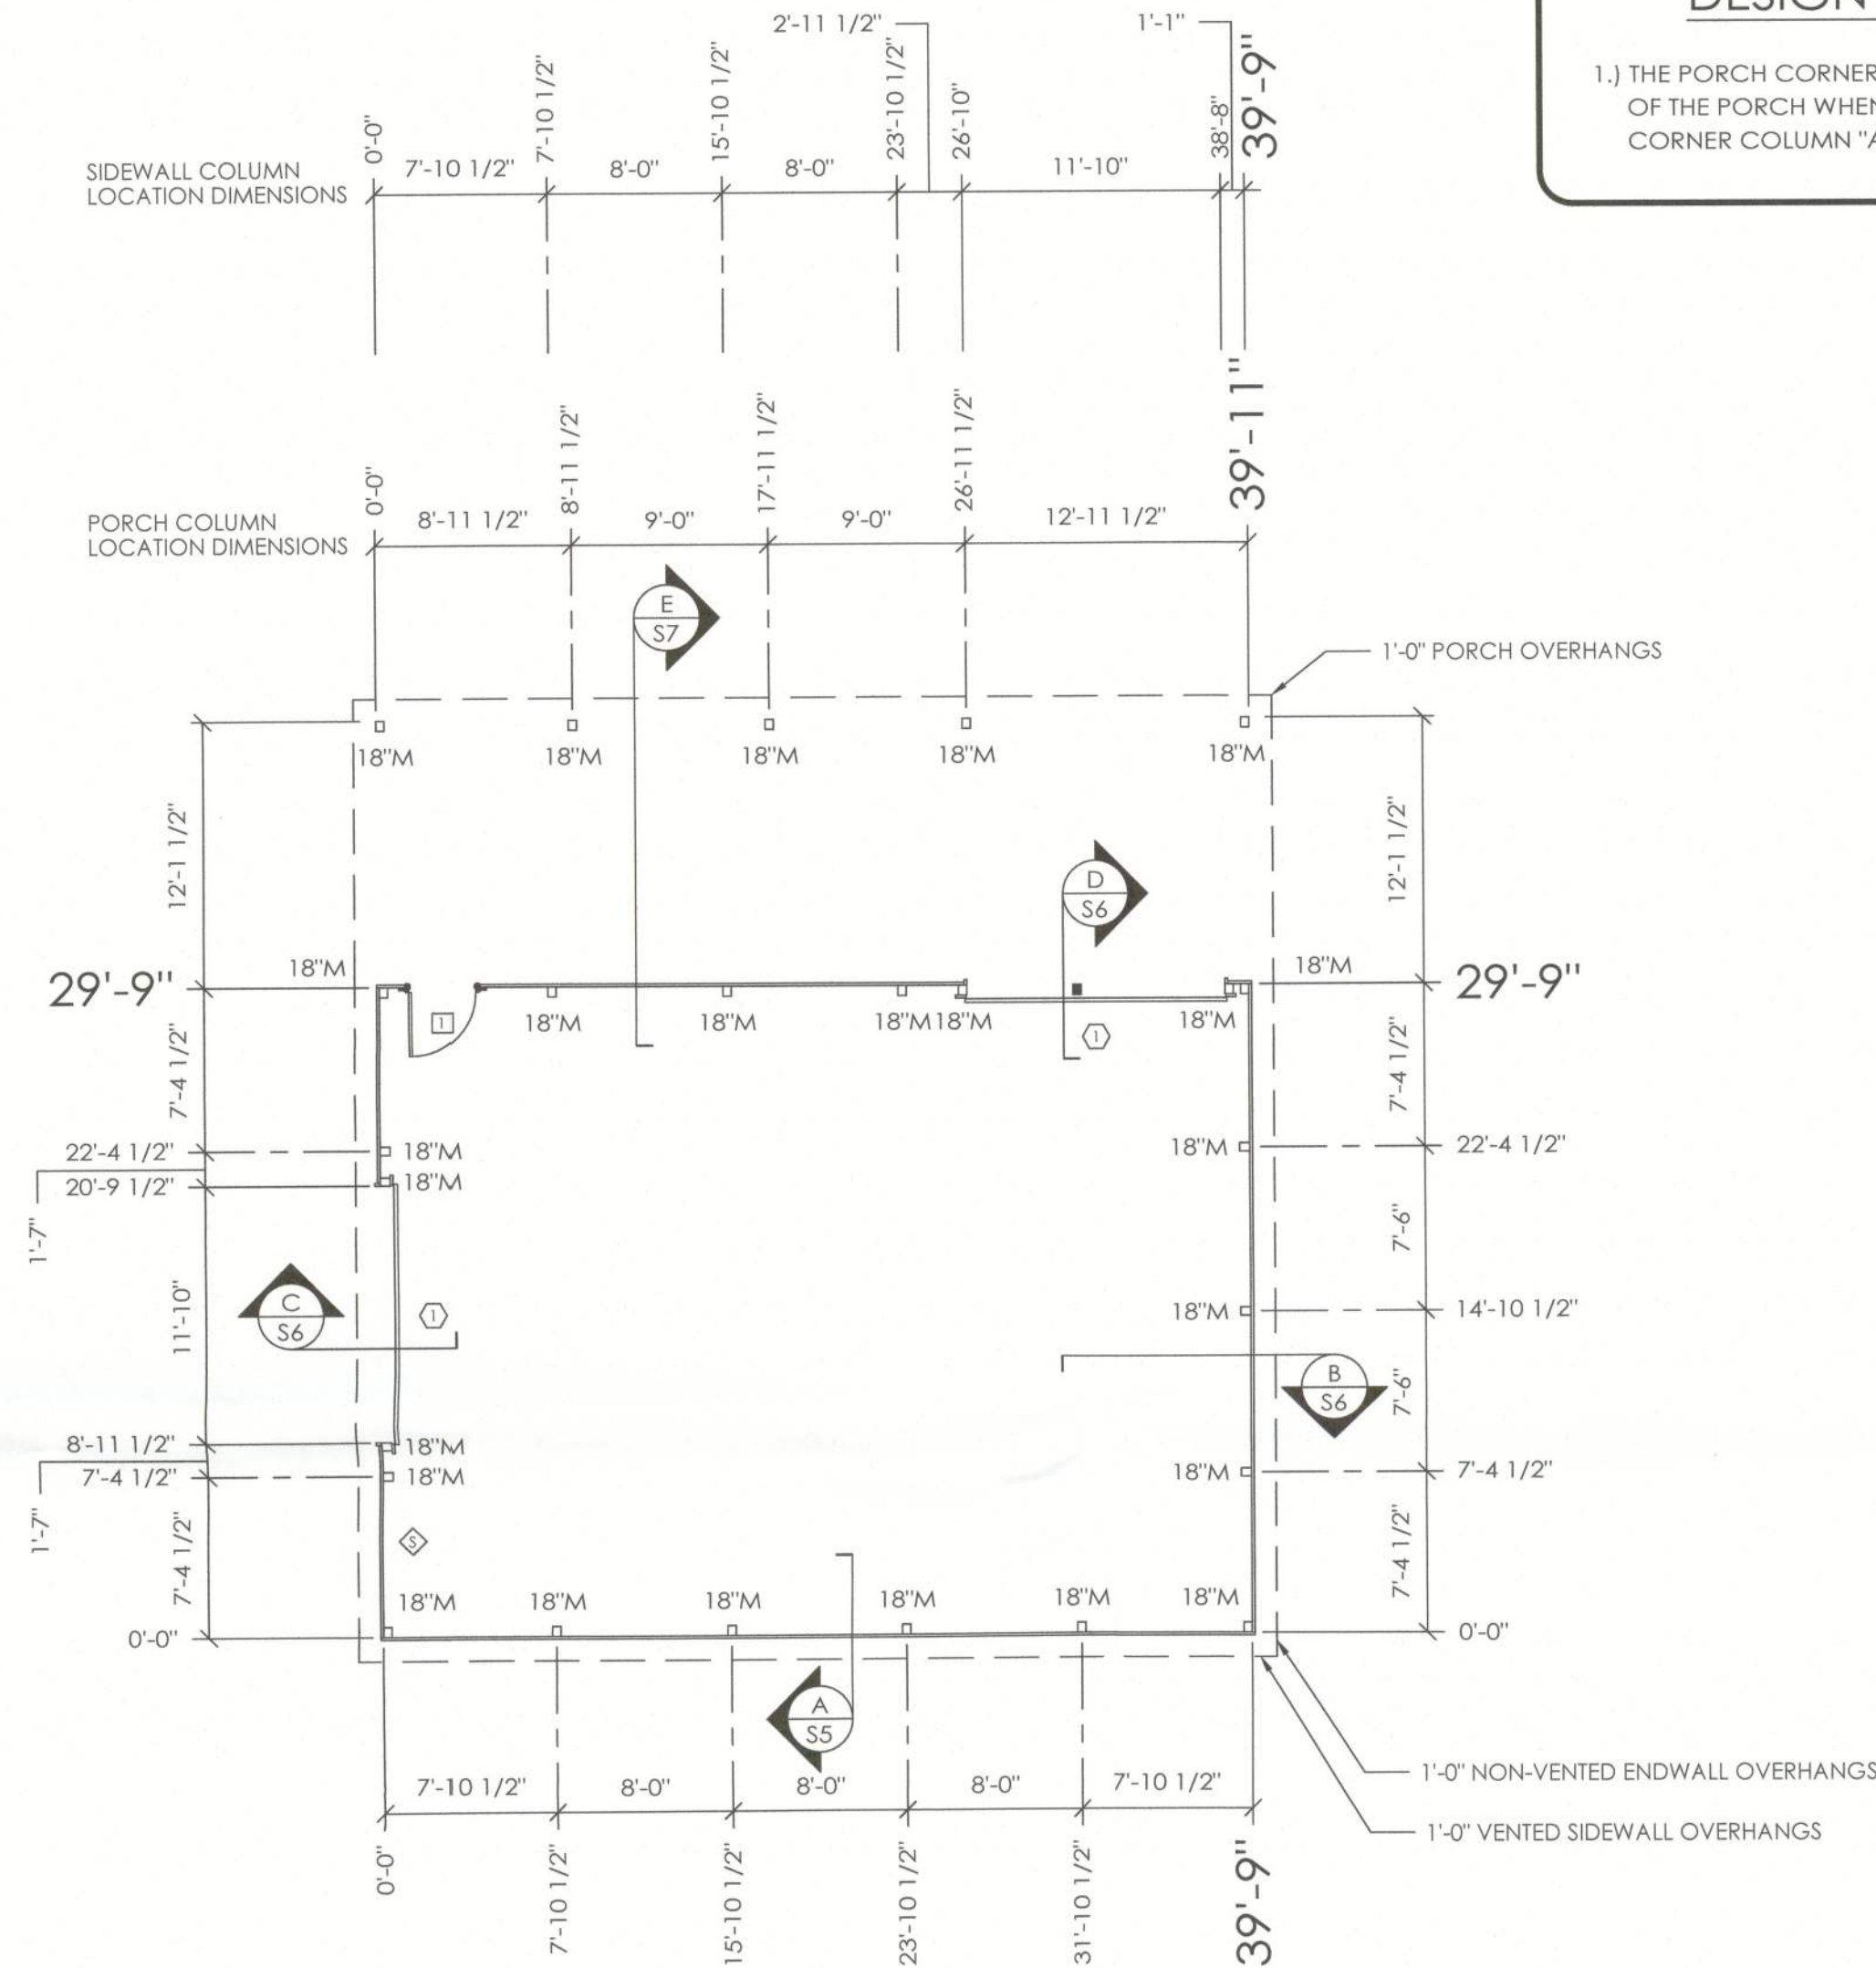


COLUMN PLAN

COLUMN PLAN LEGEND

- 3-2x6 LAMINATED COLUMN LOCATION
- HEADERED TRUSS LOCATION
- 3068 MB910 PLAIN FLAT LEAF WALKDOOR, IN SWING, LEFT HINGE WITH SINGLE CYLINDER DEADBOLT, LOCKSET
- (2) 12'-0"x12'-0" OVERHEAD DOORS
- (4) 3065 SKYLIGHTS (VERIFY LOCATION)
- (1) 3'-6"x3'-6" NON-FUNCTIONAL CUPOLA WITH 'M' 30" WEATHERVANE
- ALL STEEL FASTENED WITH STAINLESS STEEL SCREWS
- 7/16" OSB SHEARWALL LOCATION (SEE DETAILS ON SHEET S8)
- 18" DIAMETER FOOTING WITH 4' TO BOTTOM OF 21" THICK CONCRETE PAD (2500 PSI MINIMUM). 20" BELOW BOTTOM OF PRECAST CONCRETE COLUMN AROUND EXPOSED REBAR CAGE AND 3/4"x1 1/4" THREADED ROD WITH AN ADDITIONAL MINIMUM 1" ABOVE BOTTOM OF PRECAST CONCRETE COLUMN. PLACE CONCRETE BELOW AND ABOVE BOTTOM OF LOWER COLUMN IN ONE OPERATION.

ROUGH OPENING SCHEDULE

UNIT SYMBOL FROM LEGEND	WIDTH	HEIGHT
1	37 3/4"	81"

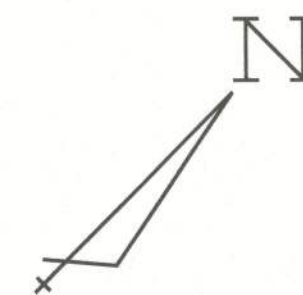

SCALE: 1" = 4'

OFFICE: GAINESVILLE, FL
JOB NO. 131-130939

CURTIS HARLOW

LAKE CITY, FL

ALLIED DESIGN ARCHITECTURAL & ENGINEERING GROUP, P.C.
100 S. PERSHING P.O. BOX 110 MORTON, IL 61550
COA # AA003469 (AR) COA # 8,400 (ENG) COA # AA003469 (AR)

BENJAMIN J. ZOBRIST, P.E.
REG. # 89211

DRAWN BY:	HBH
DATE:	2/5/2024
CHECKED BY:	RLL
DATE:	2/14/2024
REVISED DATE:	---
REVISED DATE:	---
REVISED DATE:	---
REVISED DATE:	---



SCALE: AS NOTED
SHEET NO: S1 OF: S9