




1 Storefront Dimensions
A103 SCALE: 1/4" = 1'-0"

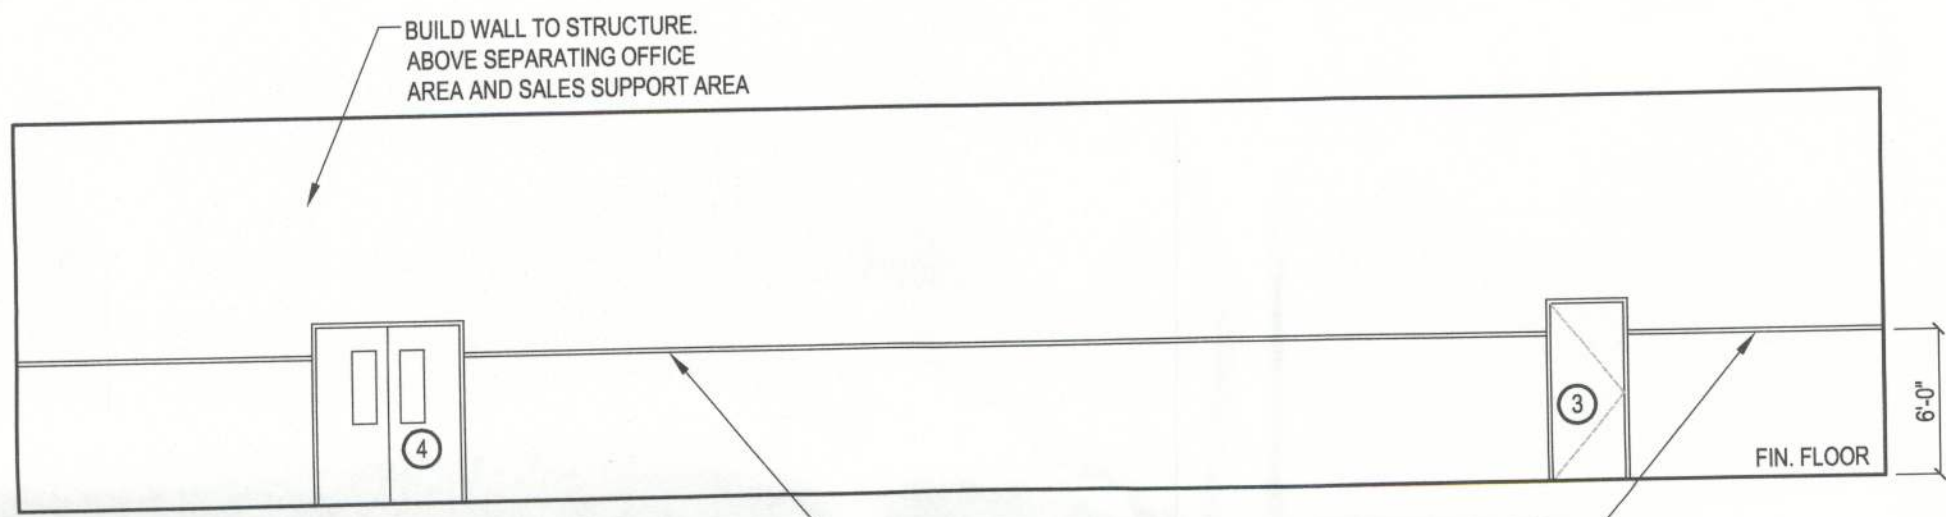


2 Security Bars at Storefront
A103 SCALE: 1/8" = 1'-0"

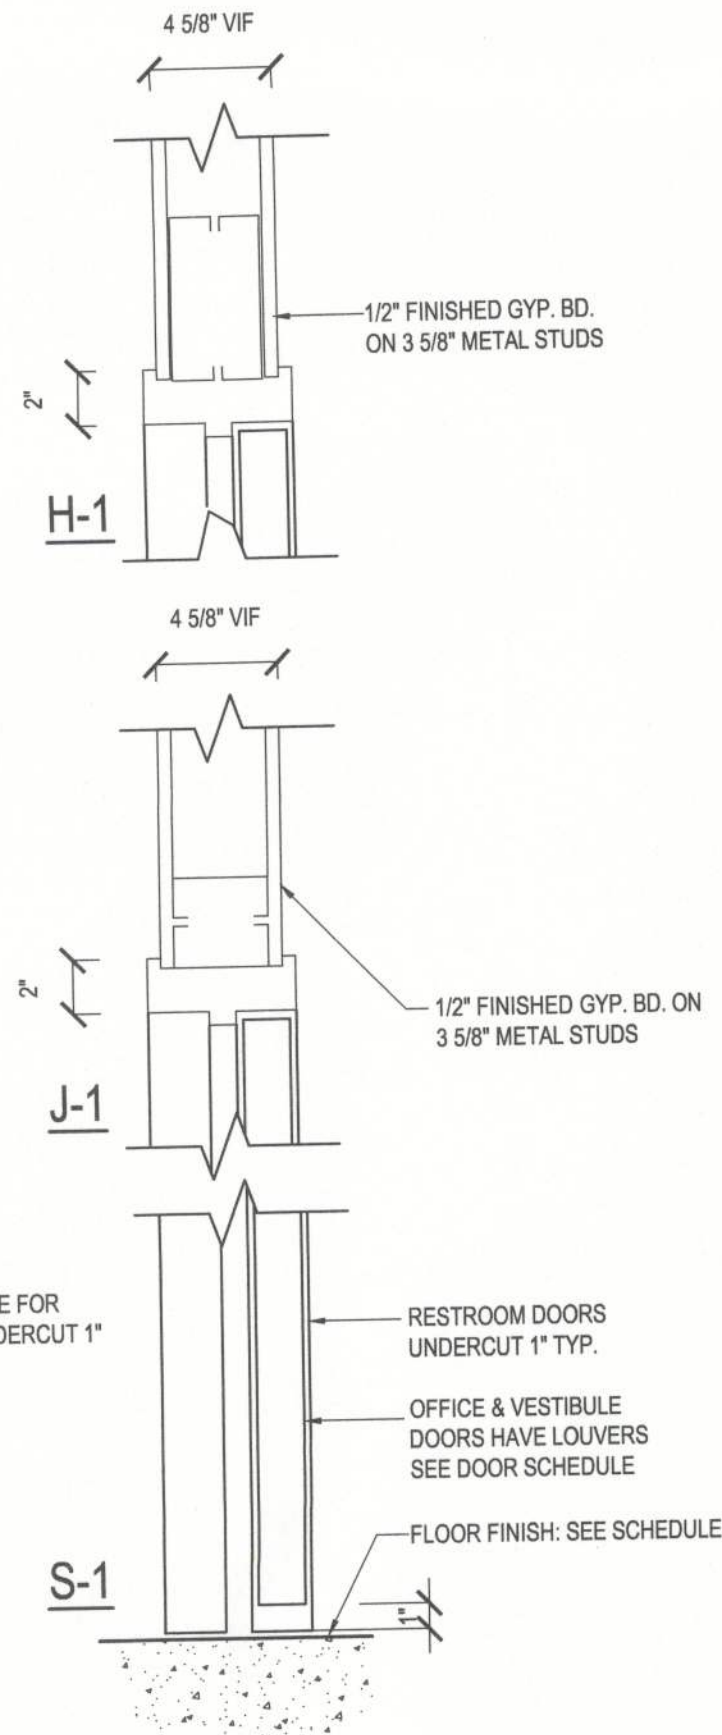


4 Interior Head, Jamb & Sill Details
A103 SCALE: 1" = 1'-0"

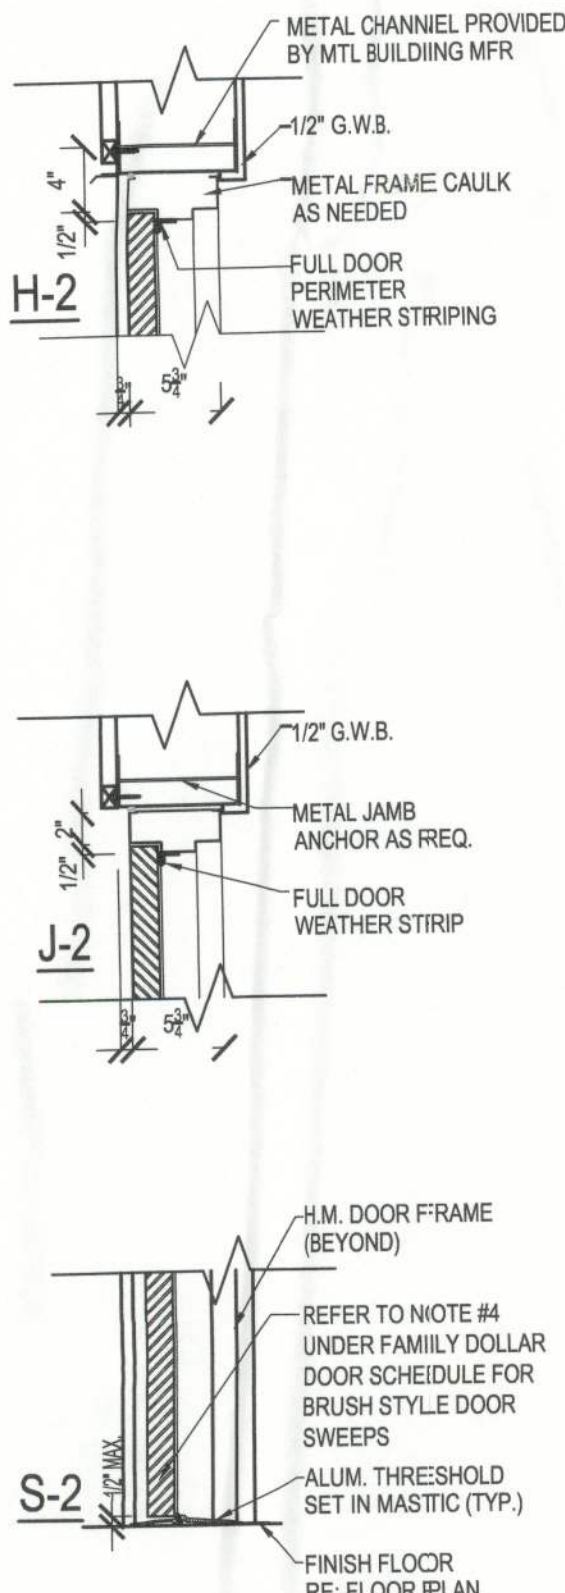


5 Exterior Head, Jamb & Sill Details
A103 SCALE: 1" = 1'-0"

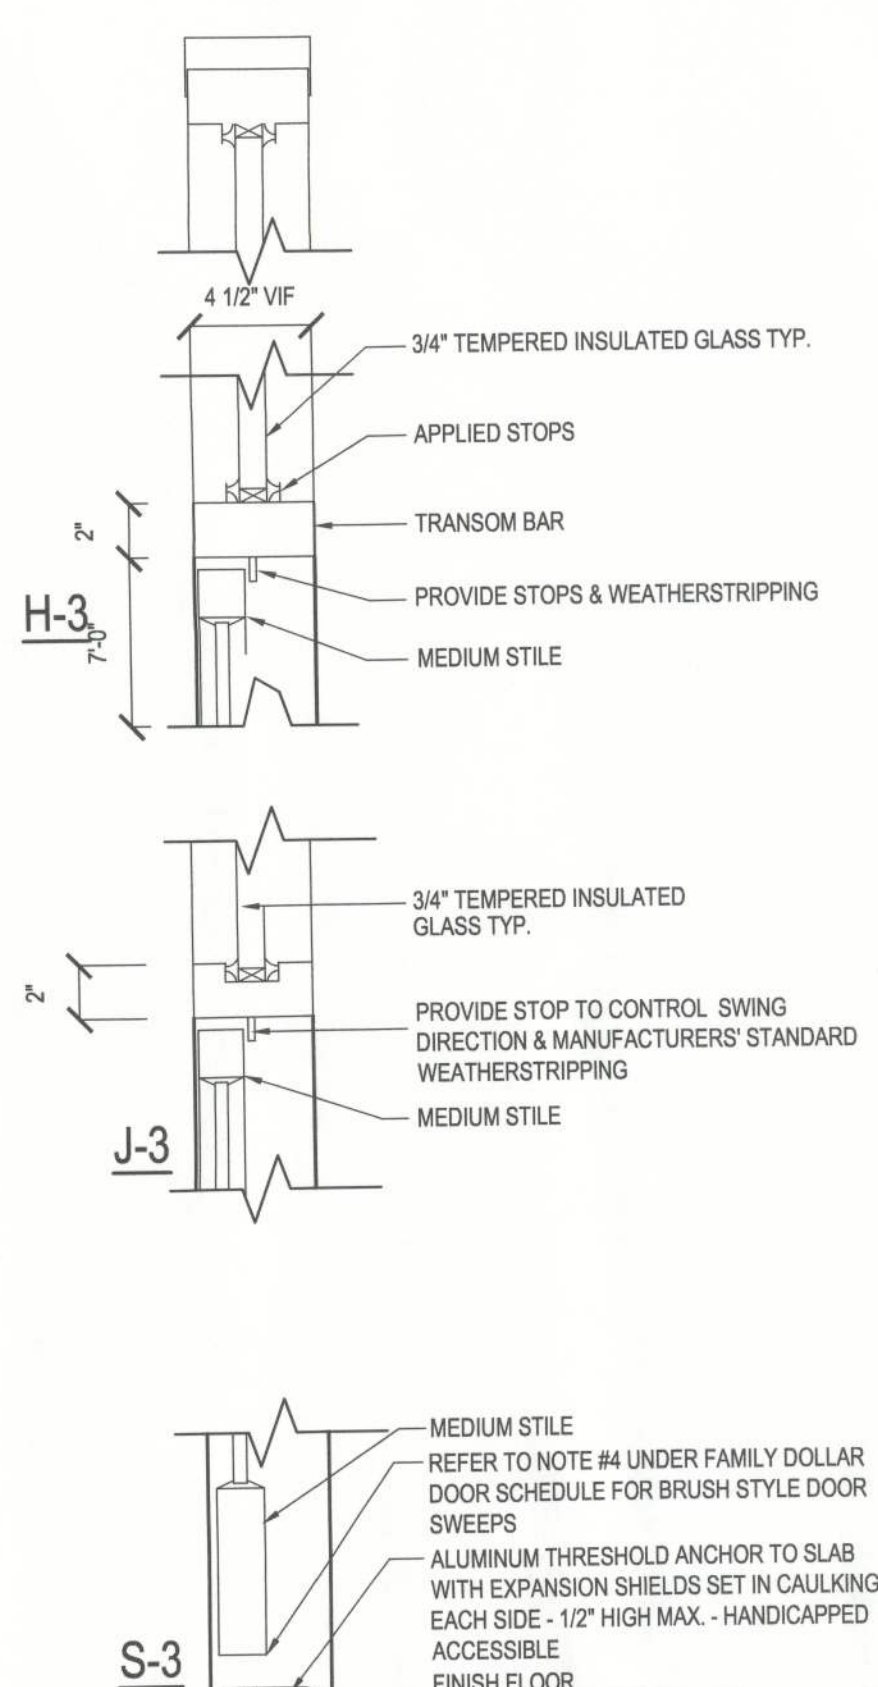


6 Storefront Head, Jamb & Sill Details at Metal Wall
A103 SCALE: 1" = 1'-0"

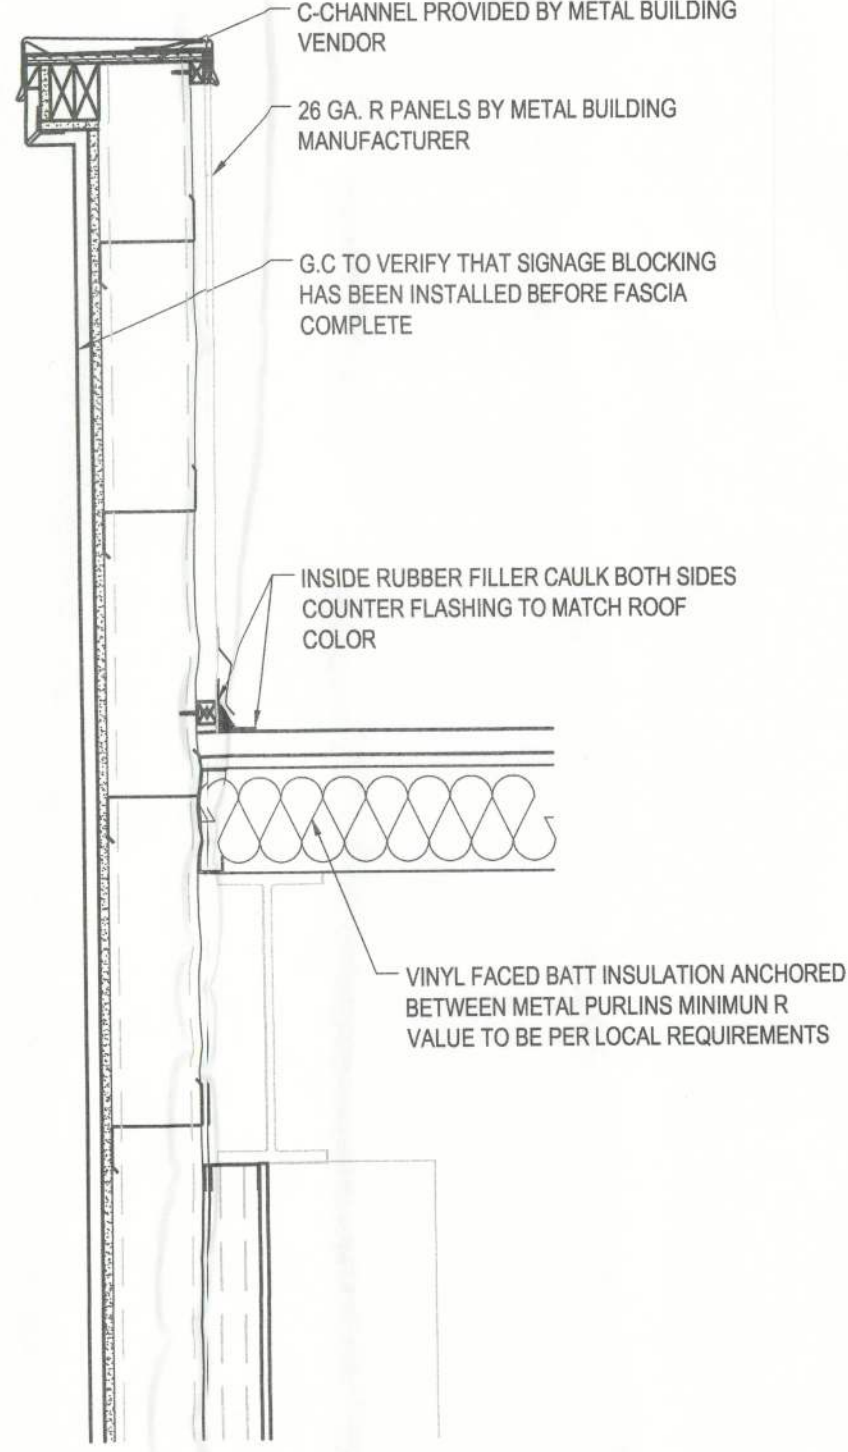

7 Roof at Parapet
A103 SCALE: 1" = 1'-0"

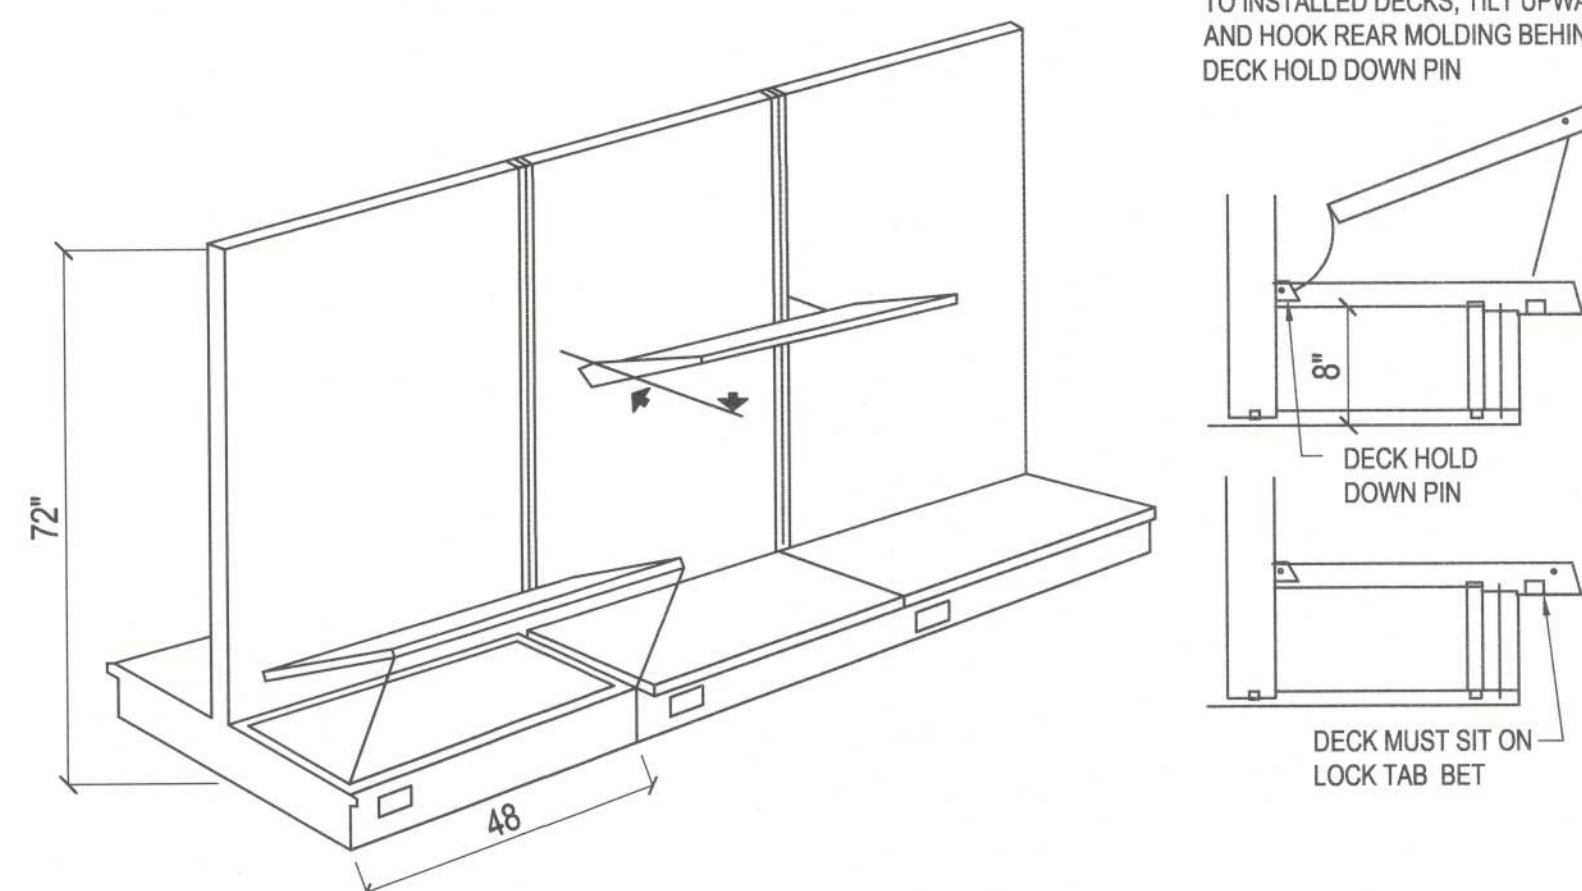

3 Gondola Plan
A103 SCALE: NTS

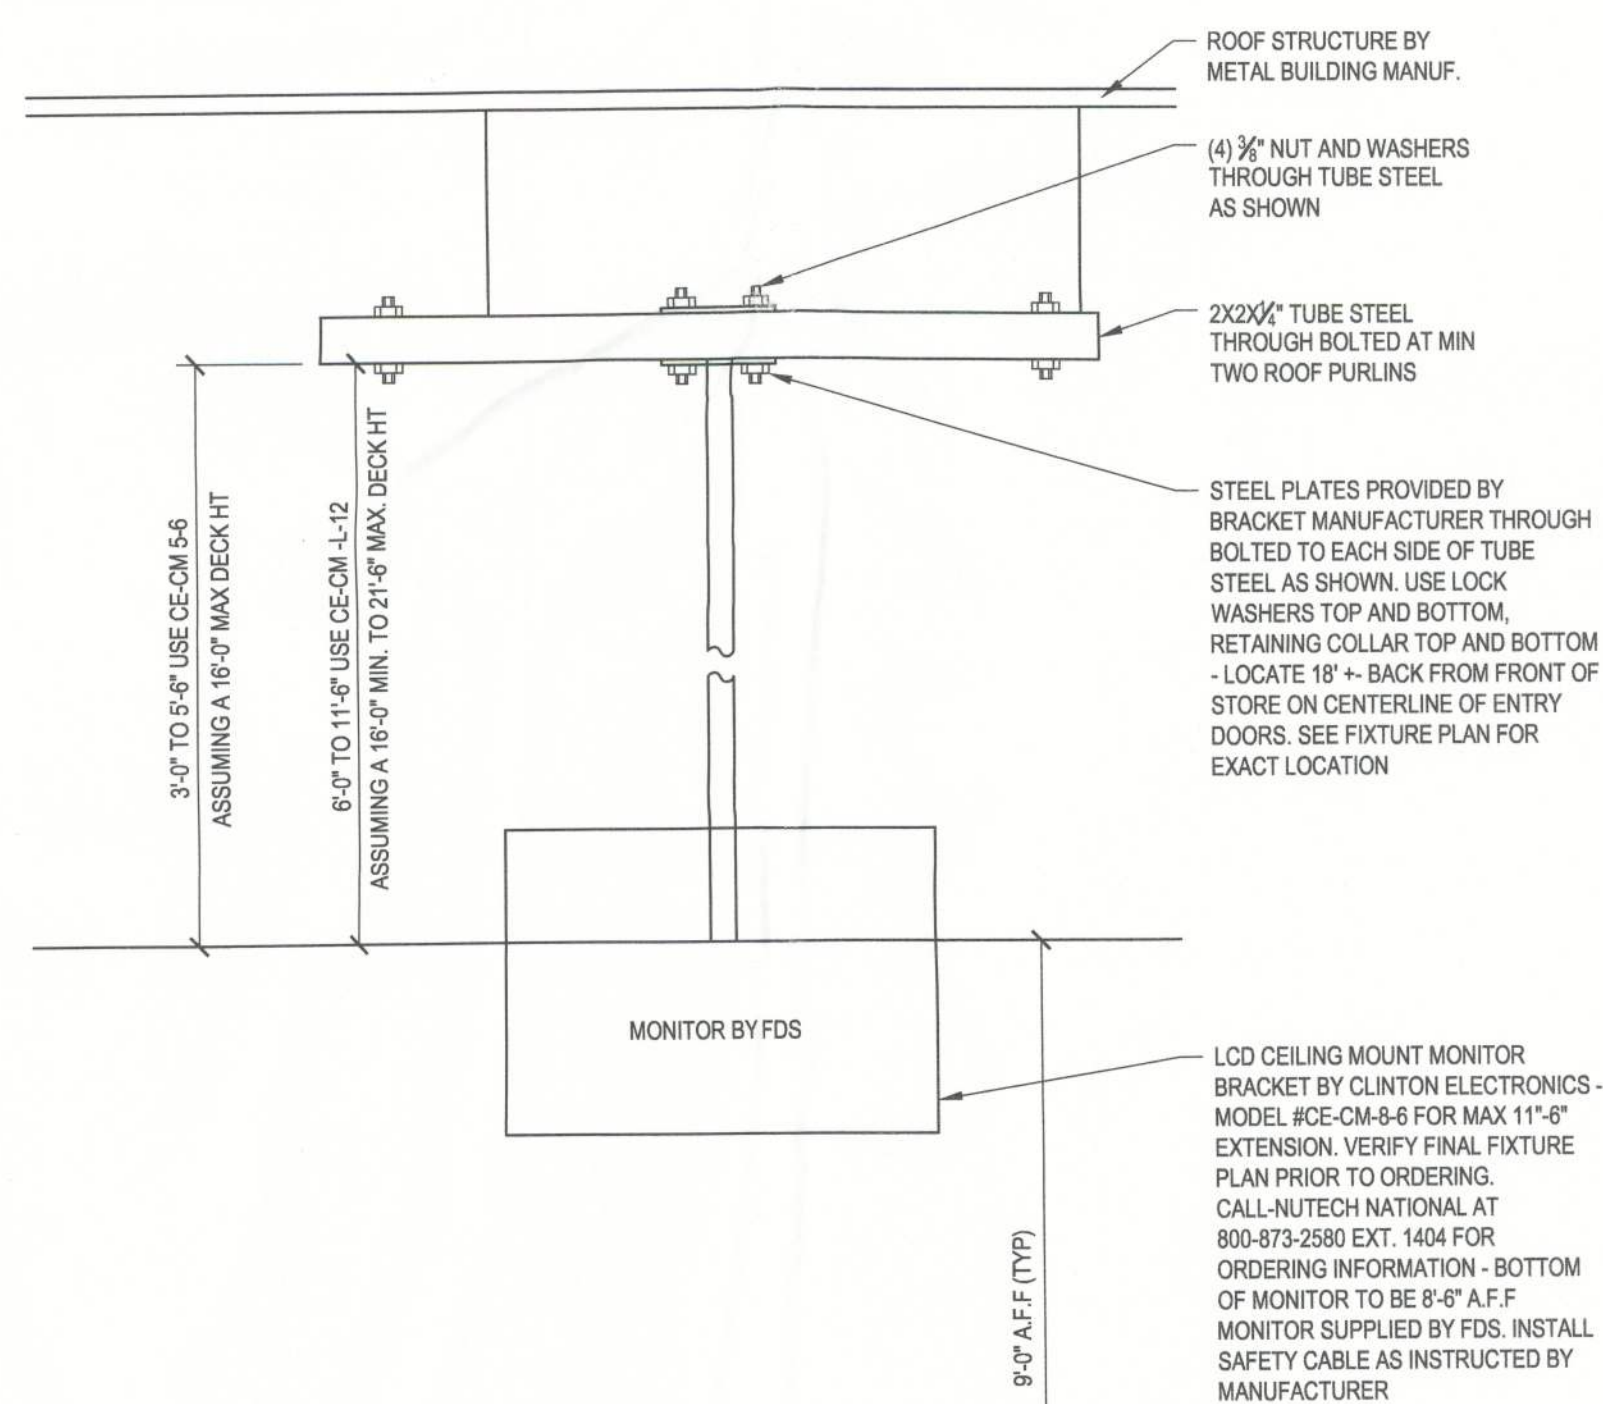

NOTE: MONITOR NOT INSTALLED IN ALL STORE LOCATIONS. G.C. TO VERIFY WITH FAMILY DOLLAR PROJECT MANAGER IF MONITORS WILL BE REQUIRED PER LOCAL CRIME FACTORS.

MONITOR BRACKET INCLUDING ALL CONNECTIONS AND SUPPORTS TO BE INSTALLED BY G.C.

8 Monitor Details
A103 SCALE: 1/2" = 1'-0"

ARCHITECTURE
ENGINEERING
LAND SURVEYING

LIS

AA 26002640
LBI 0057 0603

21430 Palm Beach Blvd.
Ave. Fto. 33920
Sarasota, FL 34235
Phone: (941) 933-9244
Fax: (941) 933-9228

CLIENT NAME
STEPHENS BARRIOS
823 IRMA AVENUE
ORLANDO, FLORIDA, 32803

PROJECT NAME
FAMILY DOLLAR STORE
PLAN # 2011-04 / 104x80
FORT WHITE, FL

SEAL

Donald Dibernardo

MAR 06 2012
DONALD DIBERNARDO
AR93507

RELEASE	DATE
1	
2	
3	
4	
5	
6	

PROJECT NO.
2012-001

ISSUE DATE
02/22/2012

DRAWN
JC

CHECKED
CS

A103