

COLUMBIA COUNTY 9-1-1 ADDRESSING

P. O. Box 1787, Lake City, FL 32056-1787

PHONE. (386) 758-1125 * FAX. (386) 758-1365 * Email. ron_croft@columbiacountyfla.com

Addressing Maintenance

To maintain the Countywide Addressing Policy you must make application for a 9-1-1 Address at the time you apply for a building permit. The established standards for assigning and posting numbers to all principal buildings, dwellings, businesses and industries are contained in Columbia County Ordinance 2001-9. The addressing system is to enable Emergency Service Agencies to locate you in an emergency, and to assist the United States Postal Service and the public in the timely and efficient provision of services to residents and businesses of Columbia County.

DATE REQUESTED: 10/21/2013 **DATE ISSUED:** 10/21/2013

ENHANCED 9-1-1 ADDRESS:

166 SW NEWLYWED CT

LAKE CITY FL 32024

PROPERTY APPRAISER PARCEL NUMBER:


14-4S-16-02973-102

Remarks:

ADDRESS FOR PROPOSED STRUCTURE ON PARCEL.

Address Issued By: SIGNED: / RONAL N. CROFT
Columbia County 9-1-1 Addressing / GIS Department

NOTICE: THIS ADDRESS WAS ISSUED BASED ON LOCATION INFORMATION RECEIVED FROM THE REQUESTER. SHOULD, AT A LATER DATE, THE LOCATION INFORMATION BE FOUND TO BE IN ERROR, THIS ADDRESS IS SUBJECT TO CHANGE.

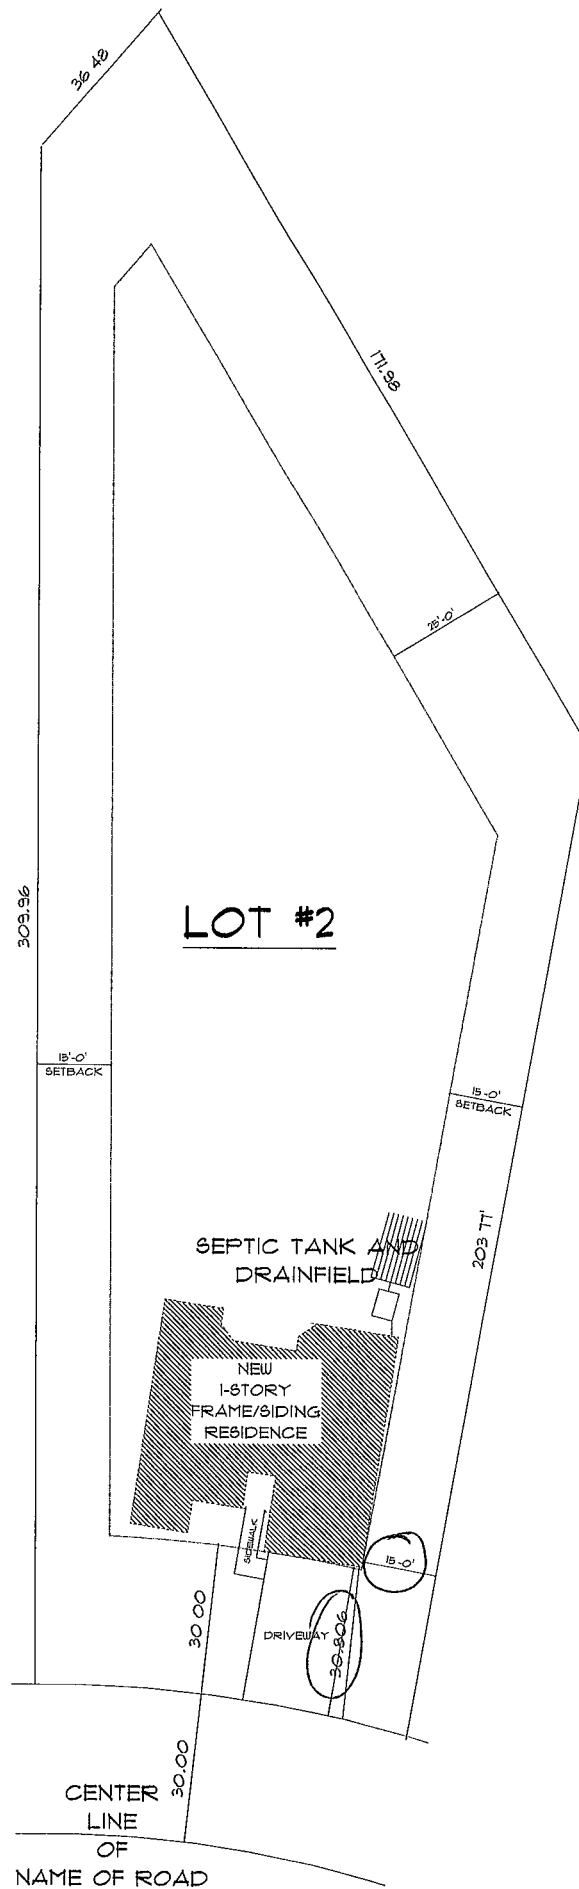


* SITE PLAN *

SCALE 1" = 20'-0"


REVISIONS	
12/1/85	

SOUTHERN

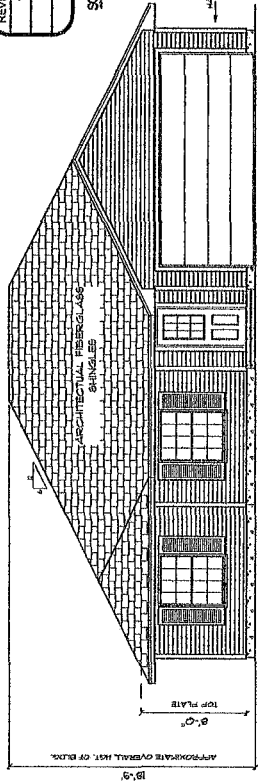


• FRONT ELEVATION •

SCALE 1/4" = 1'-0"

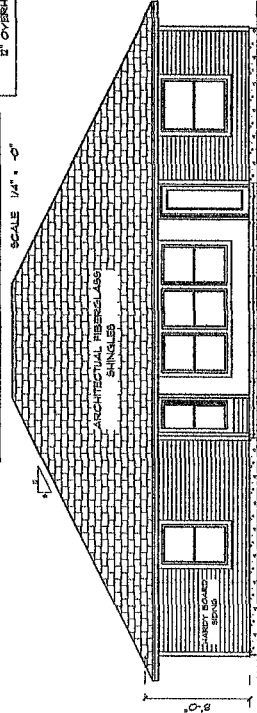


• REAR ELEVATION •

SCALE 1/4" = 1'-0"

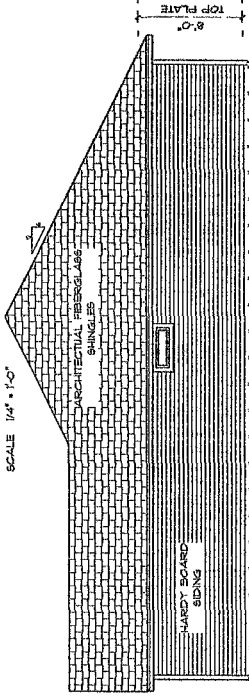


• RIGHT SIDE ELEVATION •

SCALE 1/4" = 1'-0"

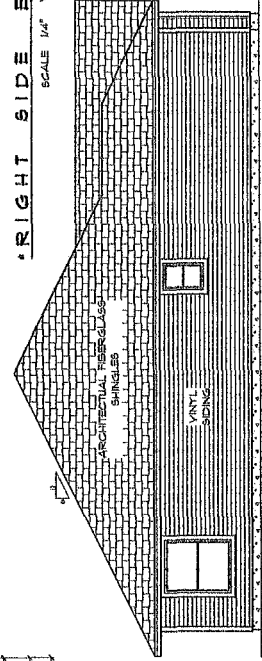

• LEFT SIDE ELEVATION •

SCALE 1/4" = 1'-0"

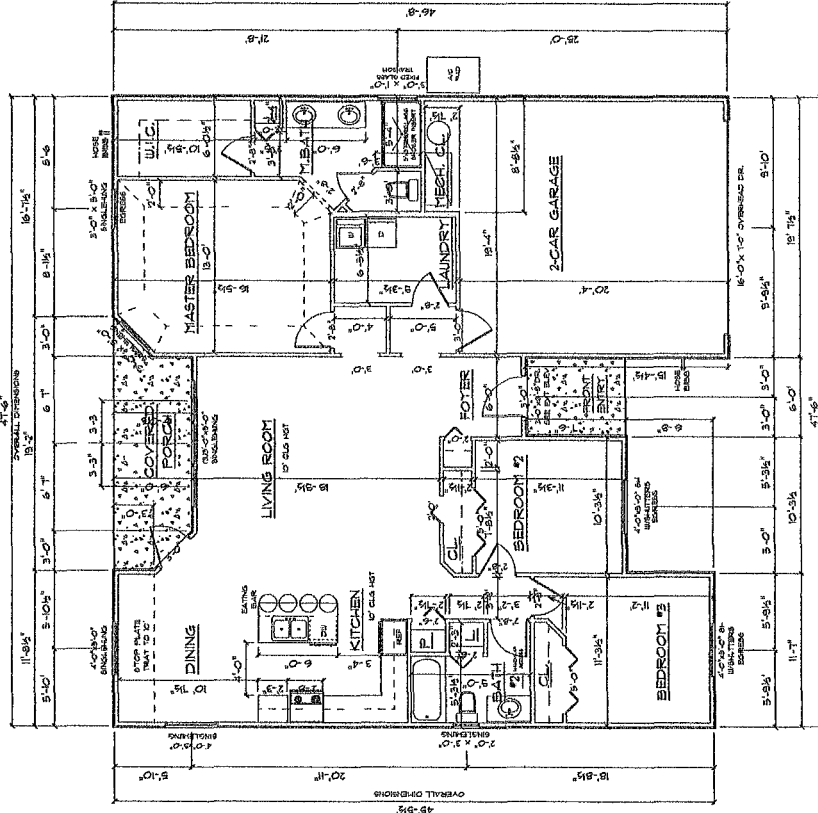

• FLOOR PLAN •

A.G. LIVING AREA	• 1500 S.F.
FRONT PORCH	• 150 S.F.
2-CAR GARAGE	• 400 S.F.
TOTAL AREA UNDER ROOF	• 1974 S.F.

SPECIAL HOME BUILDERS ASSOCIATION	LAKE CITY, FLORIDA
DESIGNED BY	BRYAN ZECHER CON.
DRAWING NUMBER	A-1
DATE	12/1/85