


Scale 1'=200'

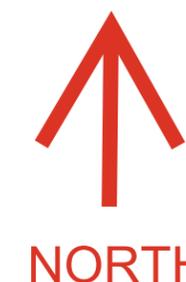

05-7S-17-09908-008  
 TBD SW BETHLEHEM AVE  
 FORT WHITE, FL 32038

Owners:  
 GERARD DENNIS L  
 GERARD KATHERINE KORDANA

FLOOD ZONE X & A

ALL WORK TO BE DONE IN  
 FLOOD ZONE X

ACRES: 5.01 AC

ZONING: A3


SETBACKS:  
 Front: 30 feet.

Side: 25 feet.  
 Rear: 25 feet.

Scope: Install New Mobile Home  
 Connect to New Septic & Existing Well  
 Connect to New Electric & New AC

**SITE PLAN**

Please Print on 11 X 17 Paper

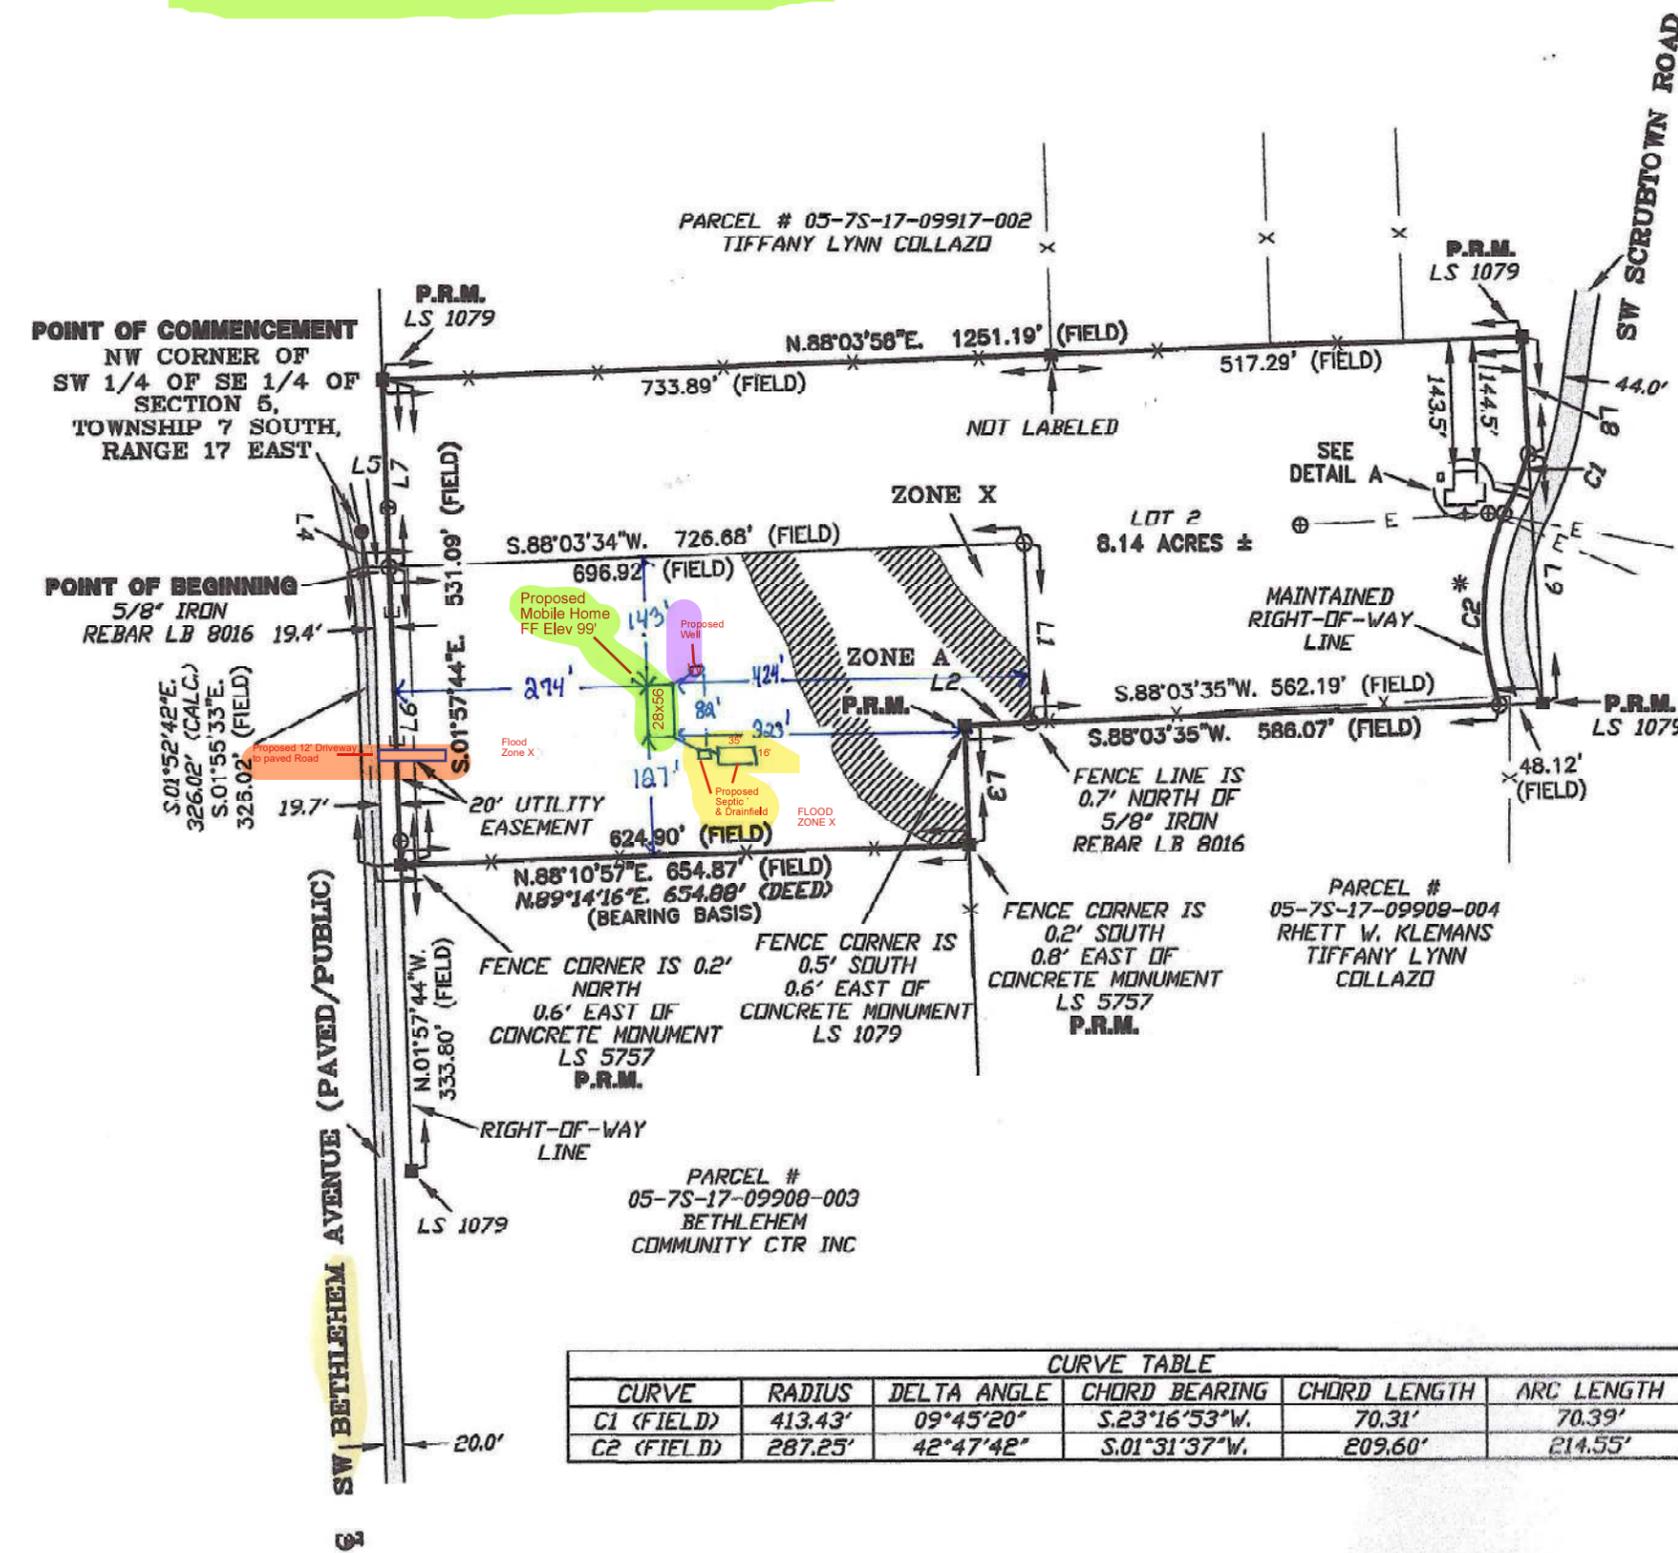

CURVE TABLE					
CURVE	RADIUS	DELTA ANGLE	CHORD BEARING	CHORD LENGTH	ARC LENGTH
C1 (FIELD)	413.43'	09°45'20"	S.23°16'53"W.	70.31'	70.39'
C2 (FIELD)	287.25'	42°47'42"	S.01°31'37"W.	209.60'	214.55'

Note: No Surface Water on property or within 75' of property lines

No swales, ditches, canals, etc on property or neighboring properties

No neighboring wells within 75' of property line

1/14/27 Signed

Christina Cantrell