




JOB NUMBER
S24W0262A
PROJECT NAME
Agro Liquid
COUNTY:
Columbia

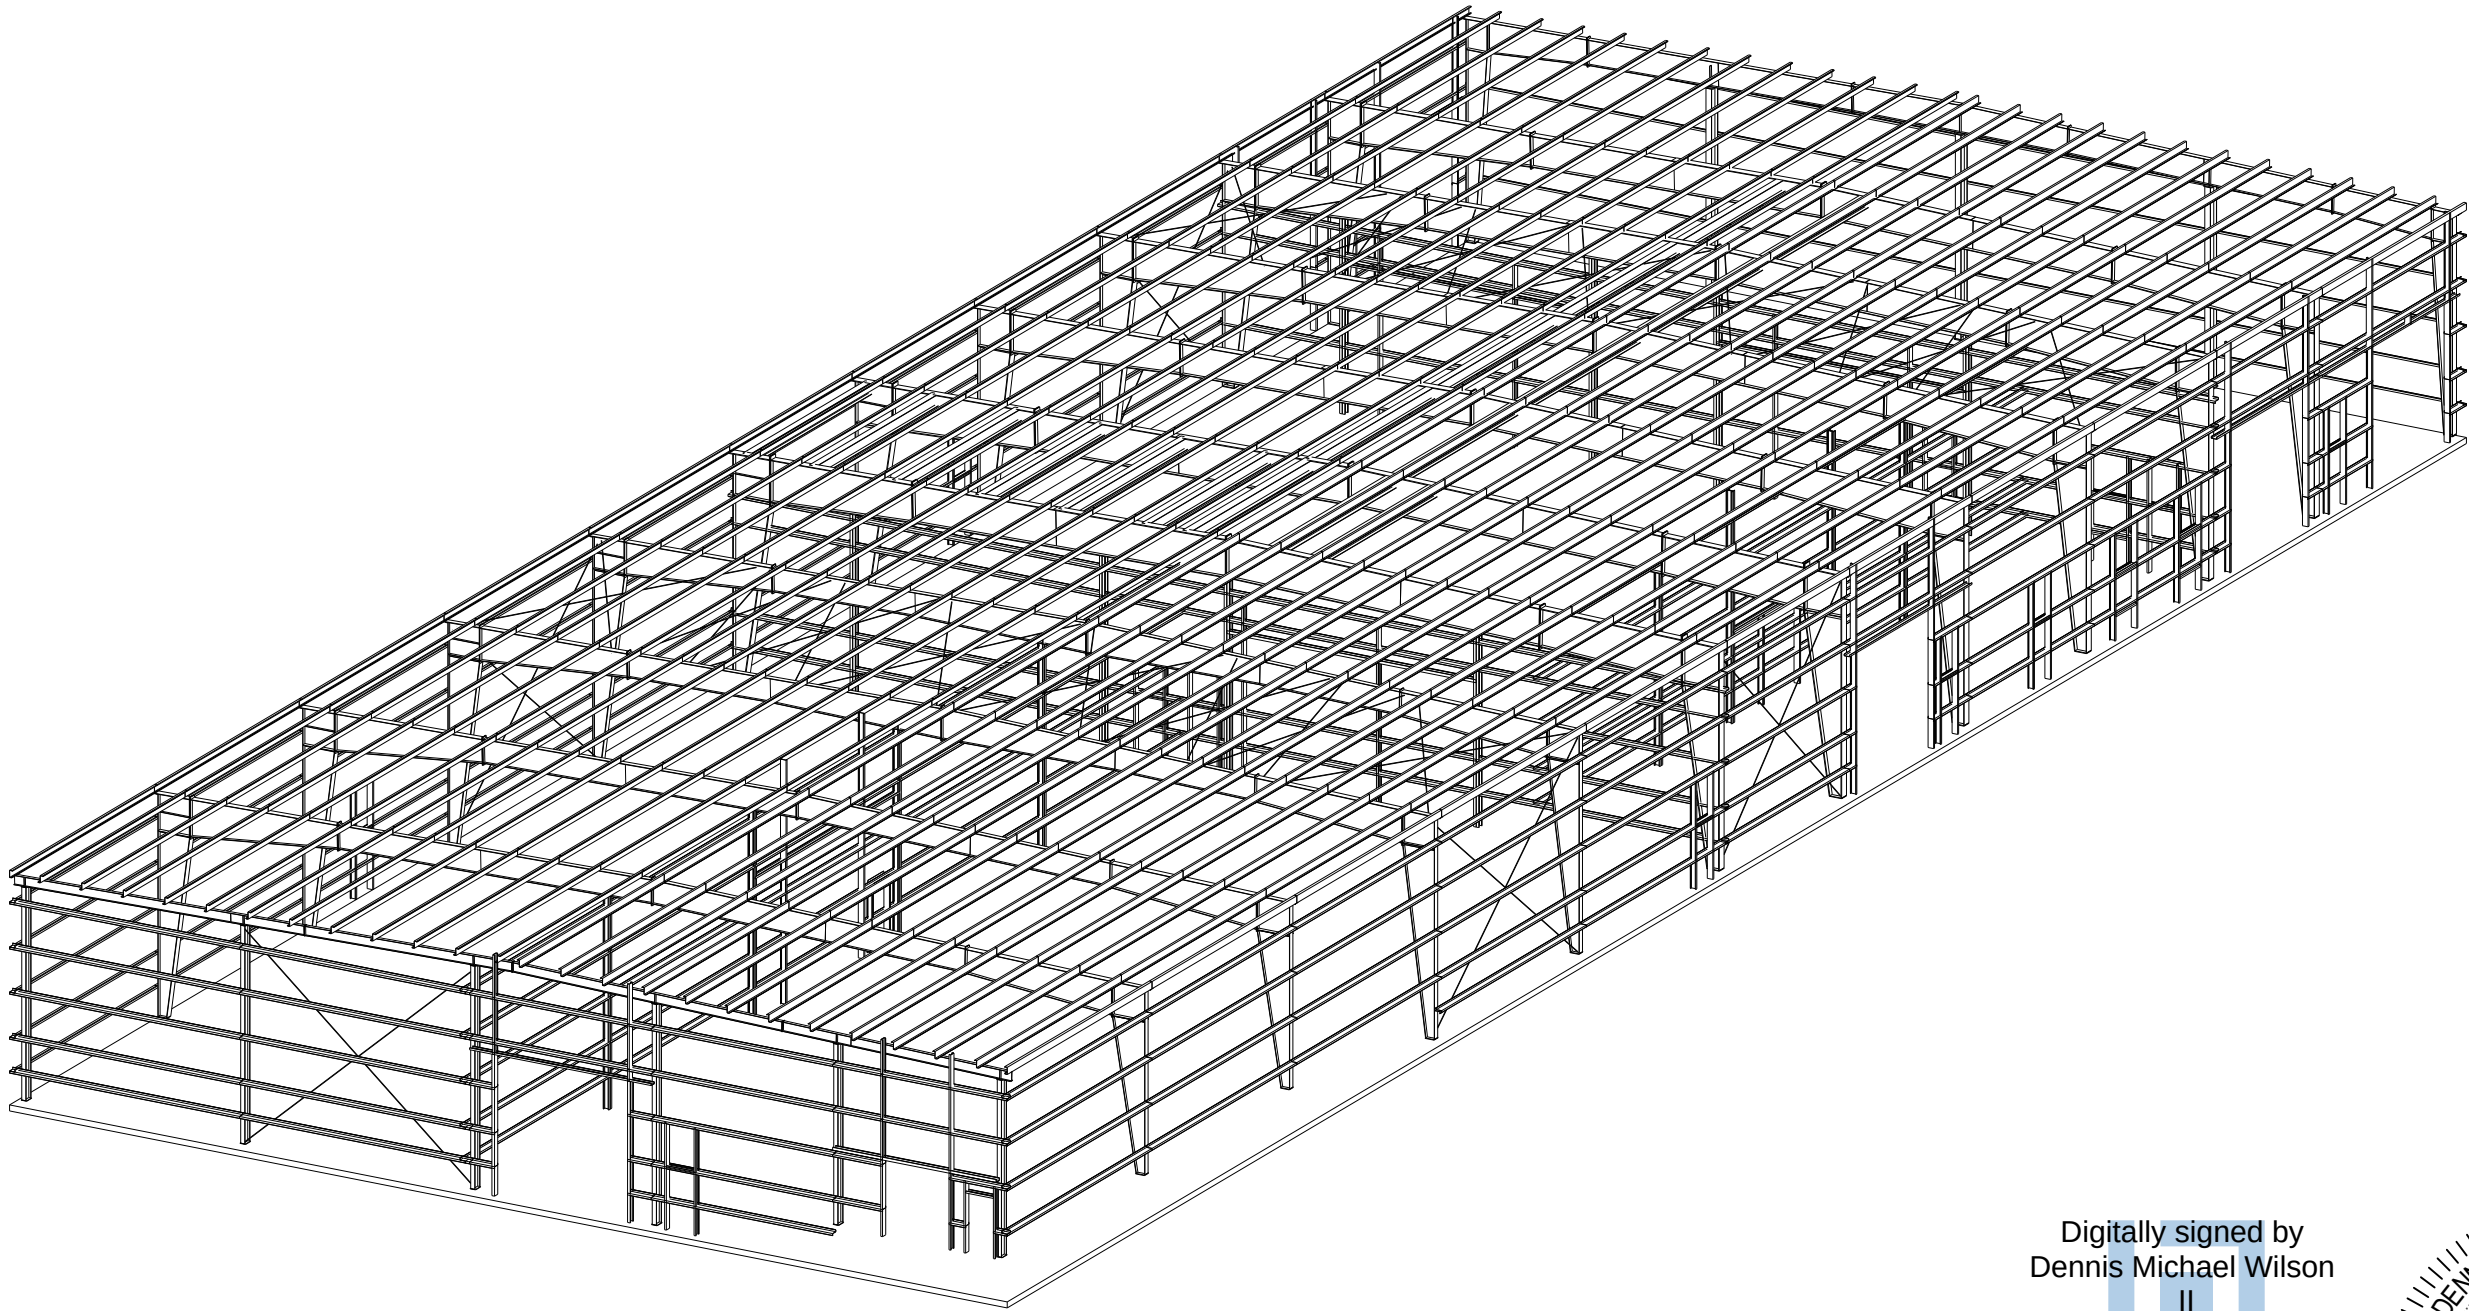

DRAWING TITLE	SHEET NUMBER
COVER SHEETS	C1 ~ C2
ANCHOR ROD PLANS	F1 ~ F2
PLANS AND ELEVATIONS	E1 ~ E16

PHONE: (803) 568-2100
FAX: (803) 568-2121


JOB NUMBER	ADDRESS
S24W0262A	COLUMBIA COUNTY LAKE CITY, FL 32024
PROJECT NAME	BUYER NAME
AGRO LIQUID	GREYSTONE CONSTRUCTION
DRAWING STATUS	FOR PERMITS ONLY
SHEET	DRAWING TITLE
C1	COVERSHEET

#	RELEASE / REVISION	DWN / CHK	ENG	DATE
0	ANCHOR RODS	TEK / VMS	JPV	10/04/2024
1	PERMITS	ERW /	JPV	10/10/2024

Digitally signed by
Dennis Michael Wilson
II
Date: 2024.10.11
16:15:08-04'00'

THIS ITEM HAS BEEN DIGITALLY SIGNED
AND SEALED BY DENNIS M. WILSON II ON
THE DATE ADJACENT TO THE SEAL.


PRINTED COPIES OF THIS DOCUMENT ARE
NOT CONSIDERED SIGNED AND SEALED
AND THE SIGNATURE MUST BE VERIFIED
ON ANY ELECTRONIC COPIES.

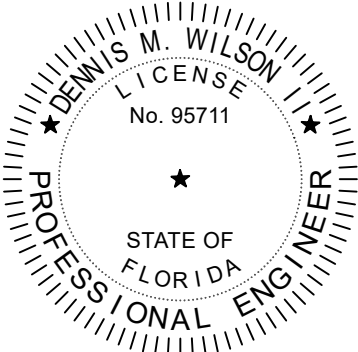

10/11/2024

DENNIS M. WILSON II, P.E.
200 WHETSTONE ROAD
SWANSEA, SC 29160
FLORIDA P.E. NO. 95711

ANCHOR ROD TABLE		
SIZE	QTY	MATERIAL
1 1/4	124	F1554-GR.55
3/4	24	F1554-GR.55

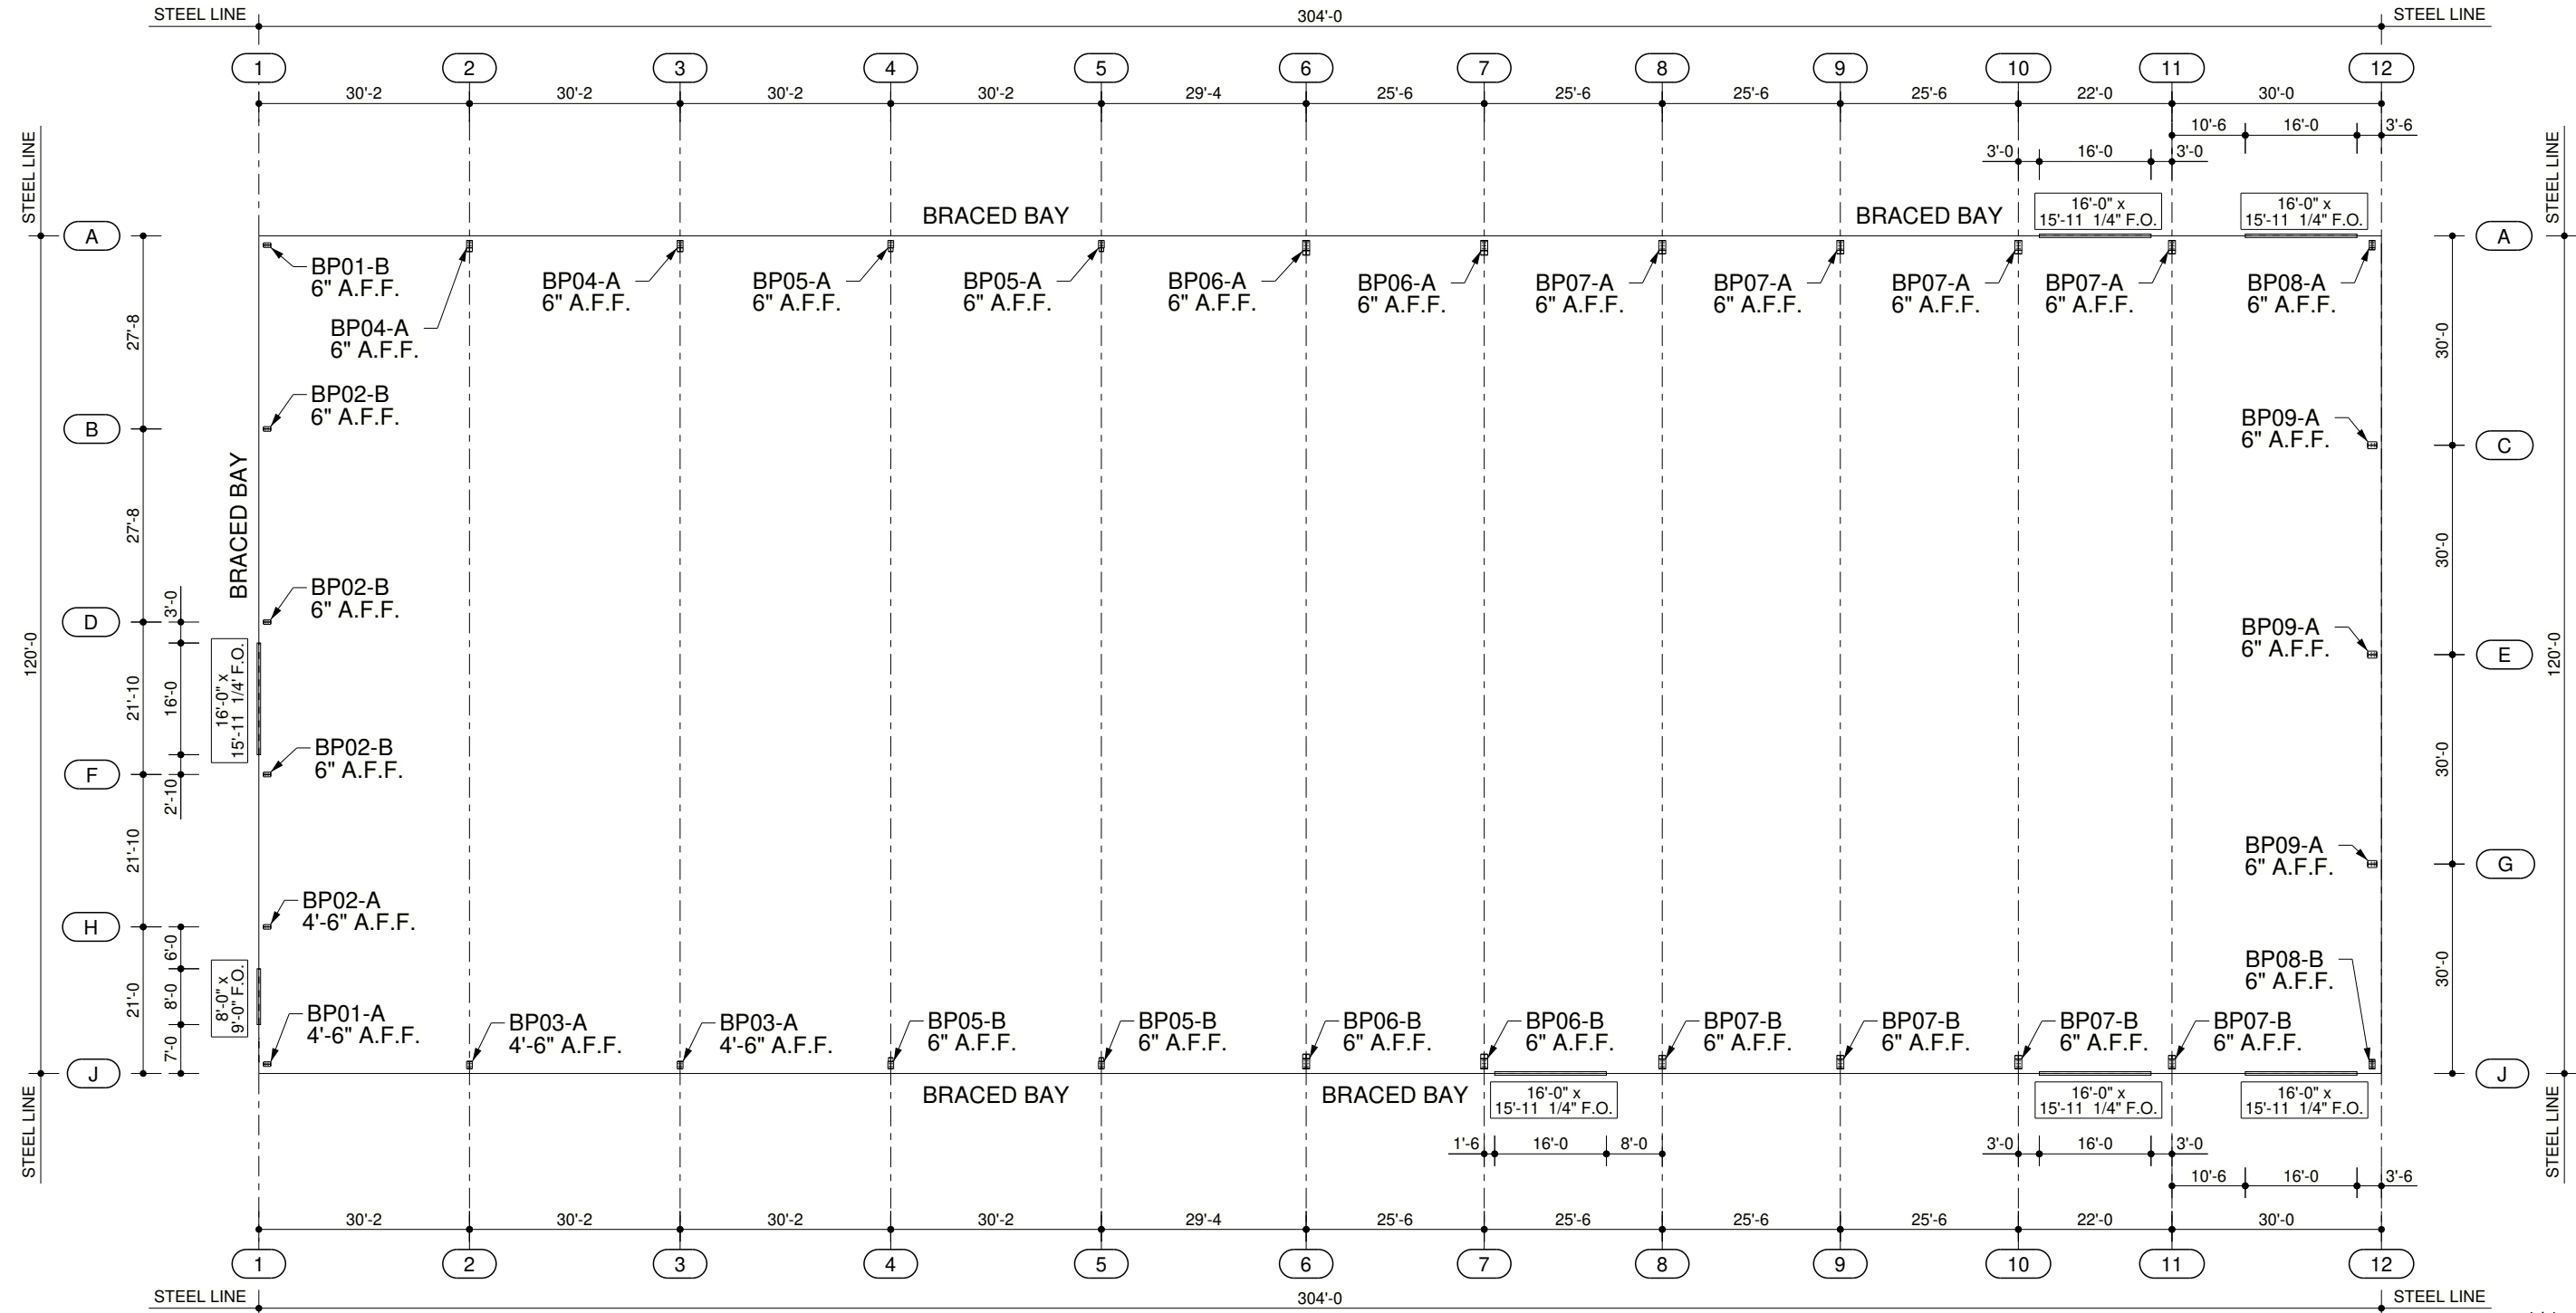

ANCHOR ROD PLAN

ANCHOR ROD PLAN GENERAL NOTES

AN1: THE SPECIFIED ANCHOR ROD DIAMETER ASSUMES F1554 GRADE 36 UNLESS NOTED OTHERWISE. ANCHOR ROD MATERIAL OF EQUAL DIAMETER MEETING OR EXCEEDING THE STRENGTH REQUIREMENTS SET FORTH ON THESE DRAWINGS MAY BE UTILIZED AT THE DISCRETION OF THE FOUNDATION DESIGN ENGINEER. ANCHOR ROD EMBEDMENT LENGTH SHALL BE DETERMINED BY THE FOUNDATION DESIGN ENGINEER.

AN2: METAL BUILDING MANUFACTURER IS NOT RESPONSIBLE FOR PROJECT FOUNDATION DESIGN. THE FOUNDATION DESIGN IS THE RESPONSIBILITY OF A REGISTERED PROFESSIONAL ENGINEER, FAMILIAR WITH LOCAL SITE CONDITIONS.


AN3: ANCHOR RODS, NUTS, FLAT WASHERS FOR ANCHOR RODS, EXPANSION BOLTS, AND CONCRETE/MASONRY EMBEDMENT PLATES ARE NOT BY THE METAL BUILDING MANUFACTURER.

AN4: DRAWING IS NOT TO SCALE. SEE DETAILS FOR COLUMN ORIENTATION.

AN5: THE ANCHOR ROD LOCATIONS PROVIDED BY THE METAL BUILDING MANUFACTURER SATISFY PERTINENT REQUIREMENTS FOR THE DESIGN OF THE MATERIALS SUPPLIED BY THE METAL BUILDING MANUFACTURER. IT IS THE RESPONSIBILITY OF THE FOUNDATION ENGINEER TO MAKE CERTAIN THAT SUFFICIENT EDGE DISTANCE IS PROVIDED FOR ALL ANCHOR RODS IN THE DETAILS OF THE FOUNDATION DESIGN.

AN6: THE ANCHOR ROD PLAN INDICATES WHERE THE ANCHOR RODS ARE TO BE PLACED AS WELL AS THE FOOTPRINT OF THE METAL BUILDING. IT IS ESSENTIAL THAT THESE ANCHOR ROD PATTERNS BE FOLLOWED. IF THESE SETTINGS DIFFER FROM THE ARCHITECTURAL FOUNDATION PLANS, THE METAL BUILDING MANUFACTURER MUST BE CONTACTED IMMEDIATELY - BEFORE CONCRETE IS PLACED.

AN7: "SINGLE" CEE COLUMNS SHALL BE ORIENTED WITH THE "TOES" TOWARD THE LOW EAVE UNLESS NOTED OTHERWISE.
AN8: ALL DIMENSIONS ARE OUT TO OUT OF STEEL. IF A CONCRETE NOTCH IS REQUIRED THEN THE REQUIRED DIMENSION SHOULD BE ADDED TO OBTAIN THE OUT TO OUT OF CONCRETE DIMENSIONS.
AN9: FINISHED FLOOR ELEVATION = 100'-0" AND BOTTOM OF BASE PLATES = 100'-0" UNLESS NOTED OTHERWISE.

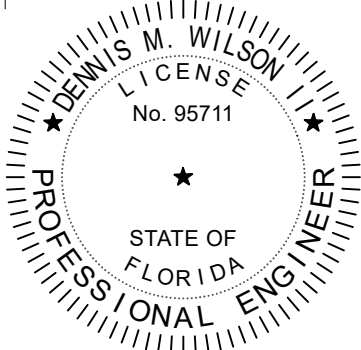

10/11/2024

MEMBER

IAS

ACCREDITED

MECHANICAL SYSTEMS

WE 02

CWB

CERTIFIED

CSA 442.1

NUCOR

BUILDING SYSTEMS

PHONE: (803) 568-2100

FAX: (803) 568-2121

CERTIFIED

CSA 442.1

CWB

CERTIFIED

CSA 442.1

JOB NUMBER

S24W0262A

ADDRESS

COLUMBIA COUNTY

LAKE CITY, FL 32024

PROJECT NAME

AGRO LIQUID

BUYER NAME

GREYSTONE CONSTRUCTION

DRAWING STATUS

FOR PERMITS ONLY

SHEET

F1

DRAWING TITLE

ANCHOR ROD PLAN

#

0

RELEASE / REVISION

ANCHOR RODS

DWN / CHK

TEK / VMS

ENG

JPV

DATE

10/04/2024



















DENNIS M. WILSON II, P.E.

200 WHETSTONE ROAD


SWANSEA, SC 29160

FLORIDA P.E. NO. 95711

10/10/2024 08:38:15am

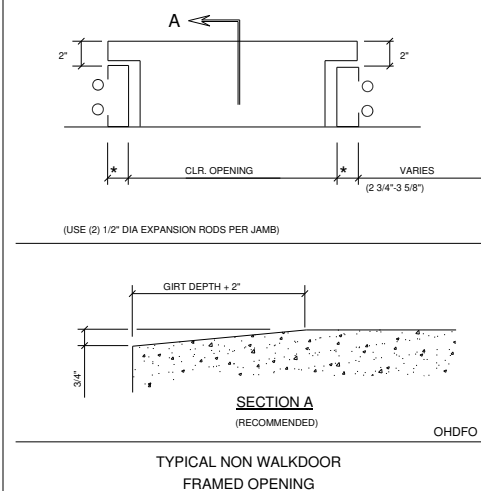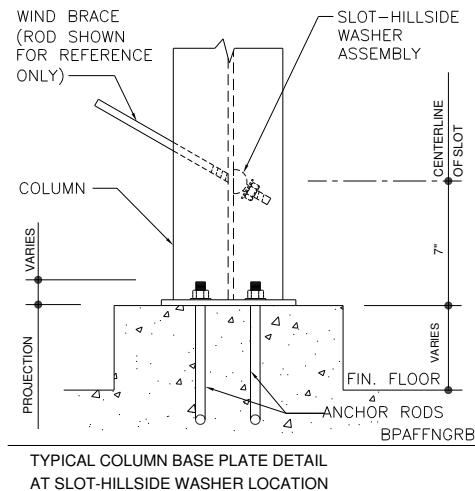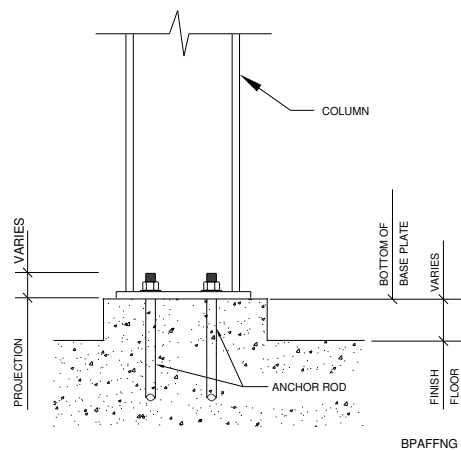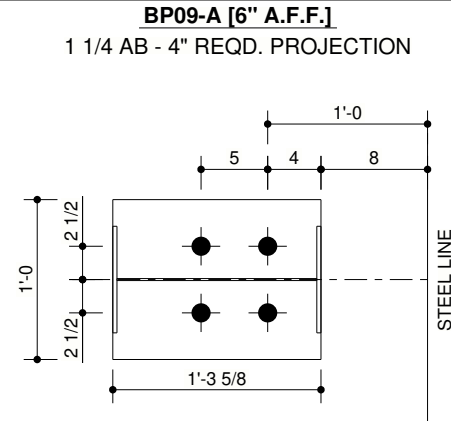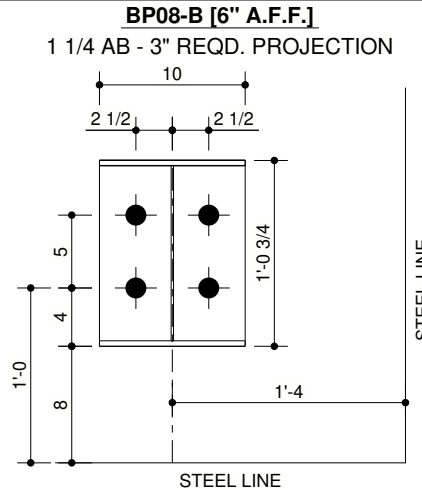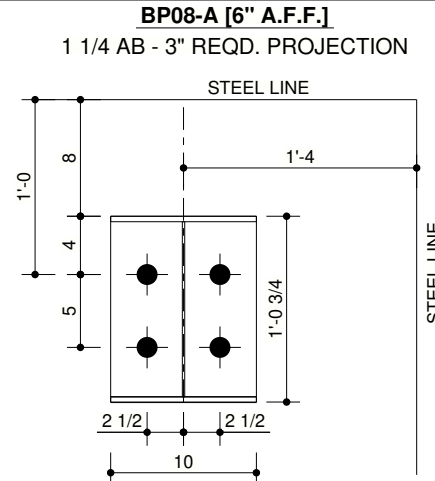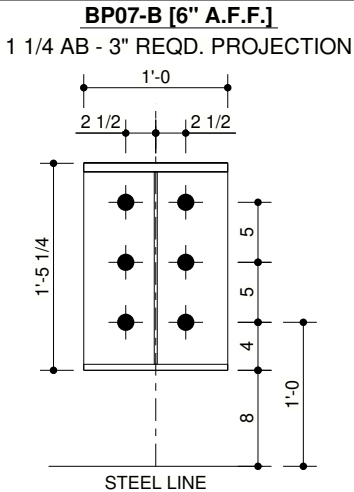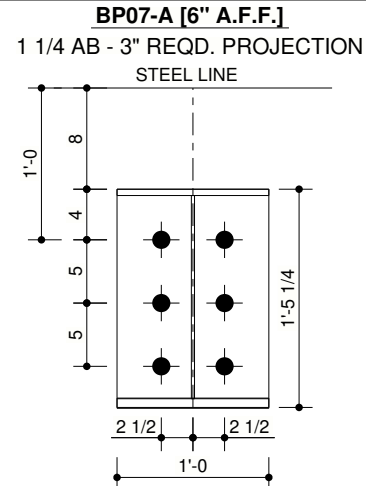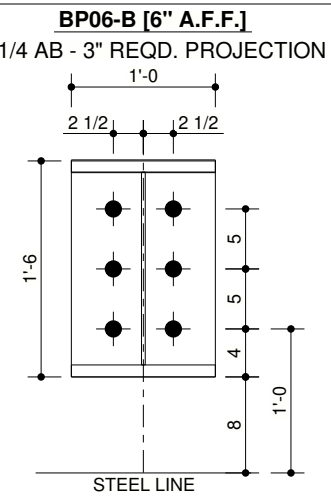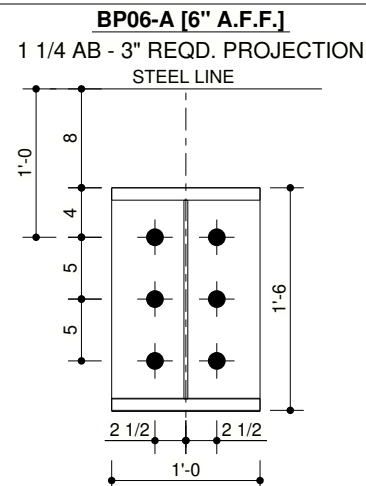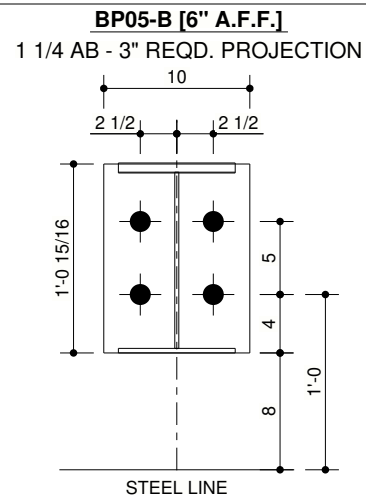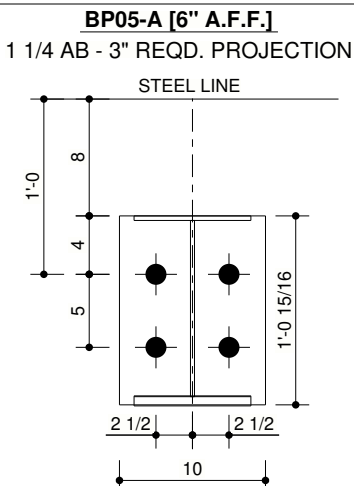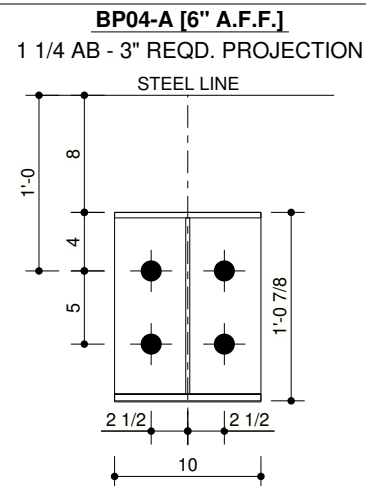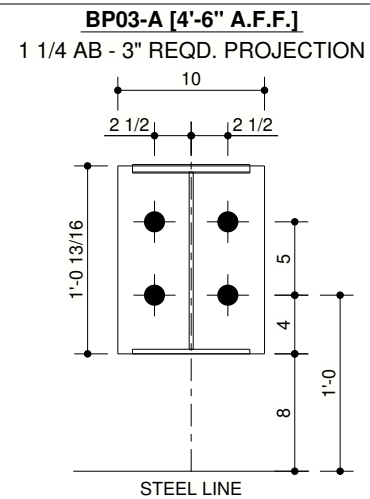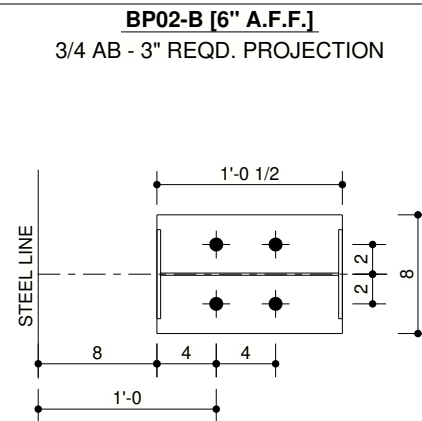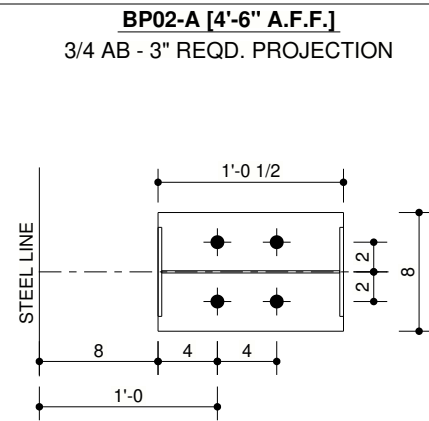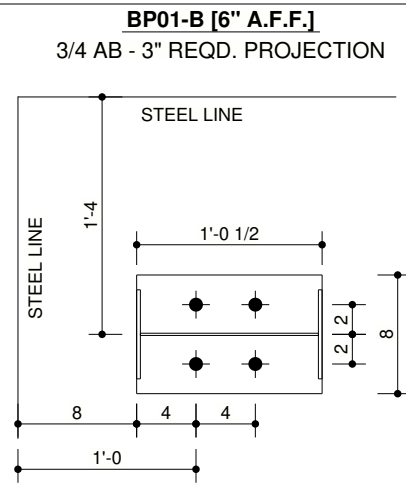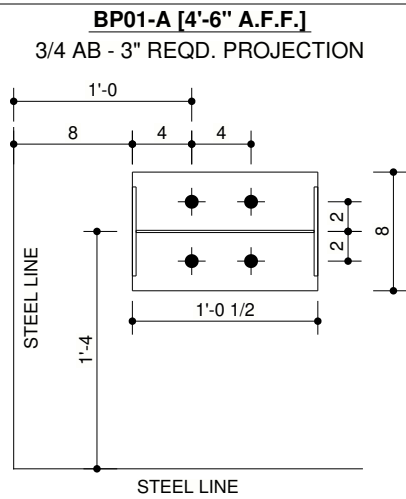


ERECTOR NOTE:
BASE PLATE LENGTHS AND WIDTHS MAY DIFFER +/- 2" FROM WHAT IS SHOWN ON THESE DETAILS.
ANCHOR ROD LOCATIONS WILL REMAIN CONSISTENT U.N.O

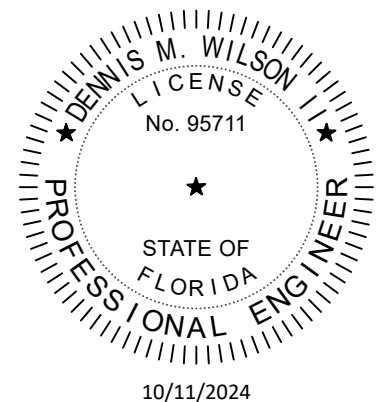

DENNIS M. WILSON II, P.E.
200 WHETSTONE ROAD
SWANSEA, SC 29160
FLORIDA P.E. NO. 95711

JOB NUMBER	ADDRESS	      
S24W0262A	COLUMBIA COUNTY LAKE CITY, FL 32024	
PROJECT NAME	AGRO LIQUID	
BUYER NAME	GREYSTONE CONSTRUCTION	
DRAWING STATUS	FOR PERMITS ONLY	
SHEET	DRAWING TITLE	10/10/2024 08:38:16am
F2	BASE PLATE DETAILS	

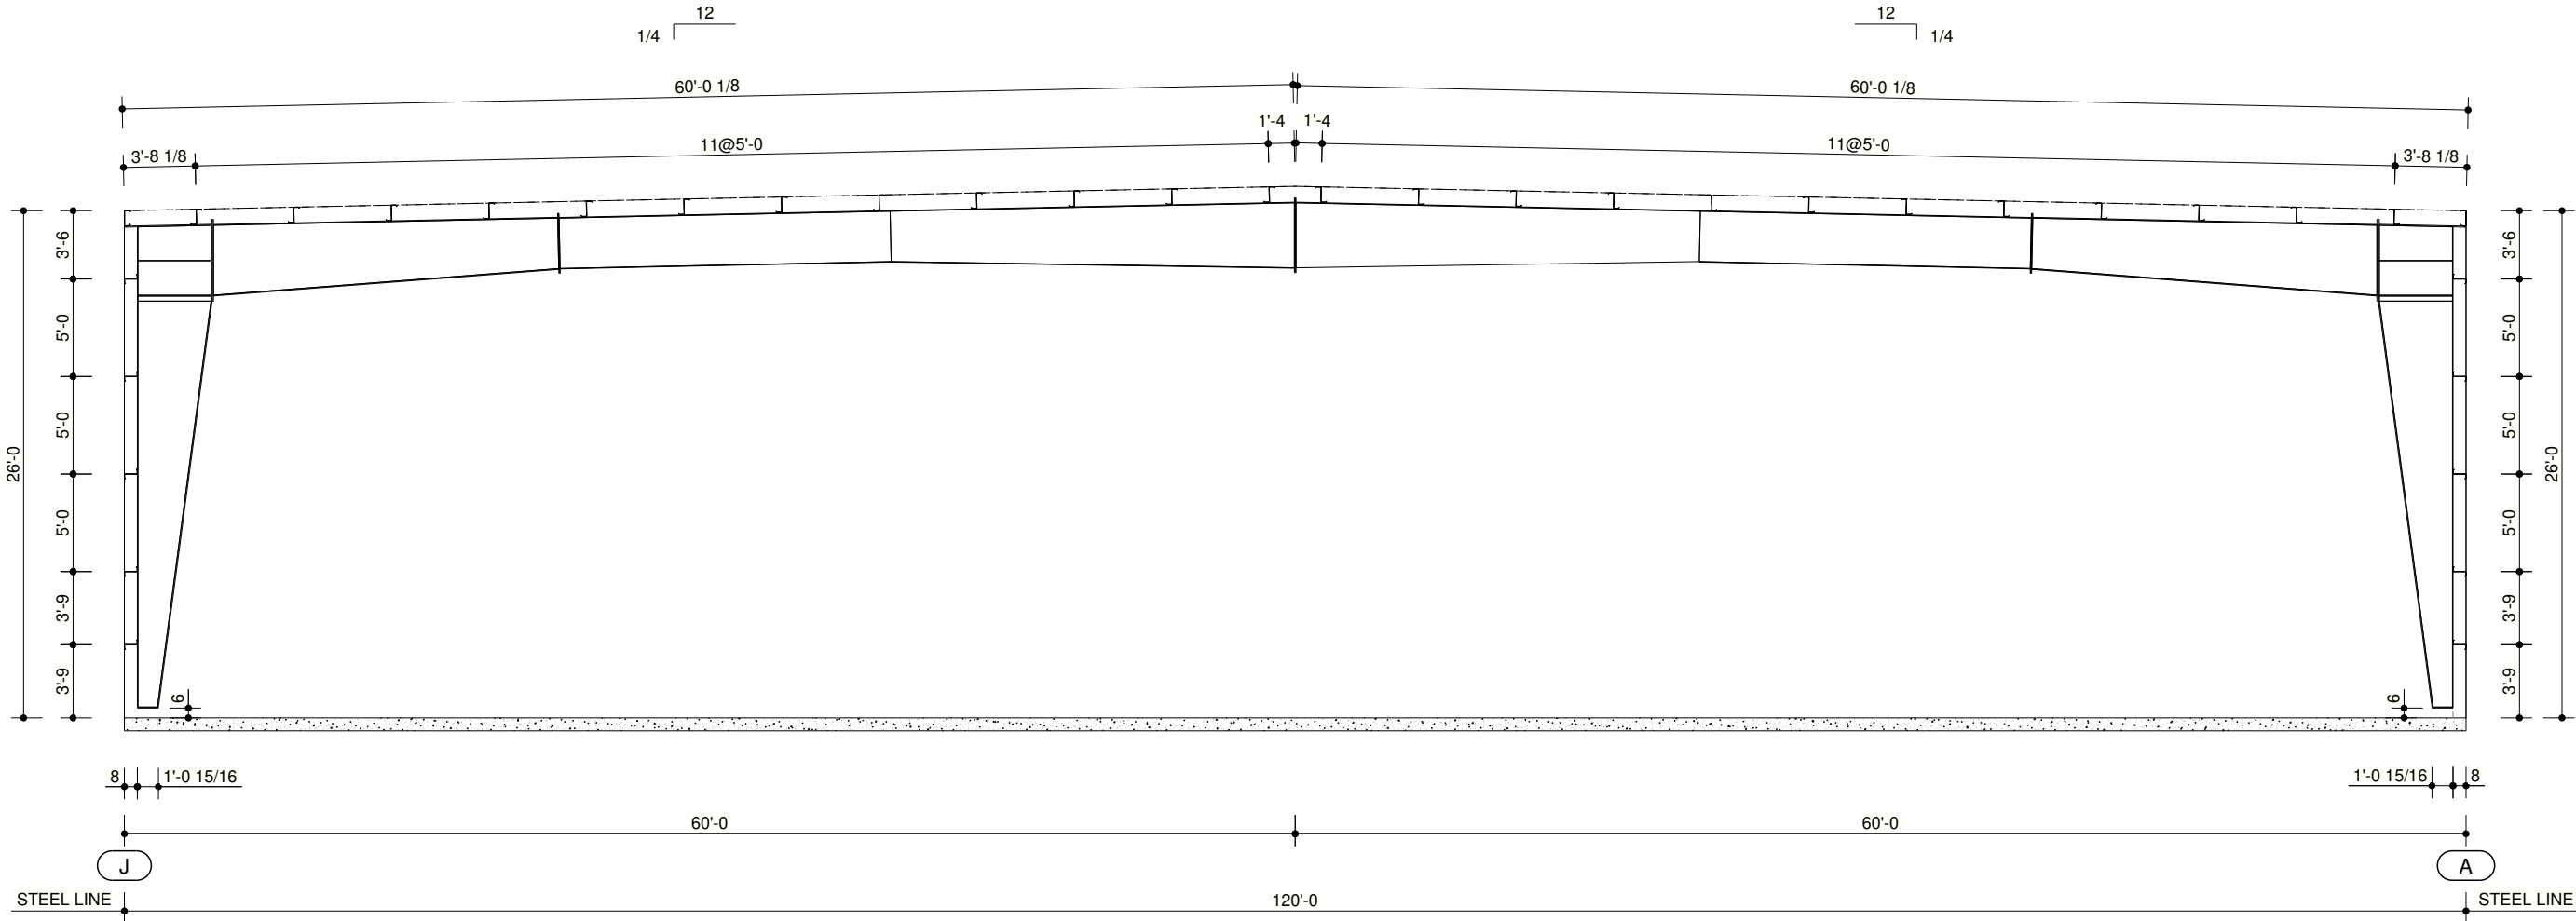


RIGID CROSS SECTION AT LINES 4 & 5

FRAME CROSS SECTION GENERAL NOTES

FN1P: PURLIN AND GIRT DEPTH AND SPACING ARE SUBJECT TO CHANGE UPON FINAL DESIGN.

FN2P: FLANGE BRACES FROM THE GIRTS AND PURLINS TO THE COLUMNS AND RAFTERS ARE REQUIRED FOR STRUCTURAL STABILITY, BUT ARE NOT SHOWN ON THIS DRAWING FOR CLARITY. THIS DRAWING SHALL NOT BE CONSTRUED AS ALLOWING THE STRUCTURE TO BE ERECTED WITHOUT FLANGE BRACES.


FN3P: "##" WITHIN THE SPLICE BOLT TABLE UNDER NUT AND WASHER INDICATES THAT THE NUT AND WASHER ARE PART OF THE TENSION CONTROL BOLT ASSEMBLY SUPPLIED.

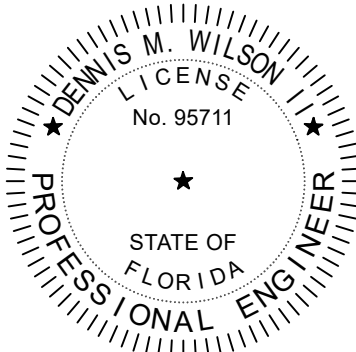

10/11/2024

JOB NUMBER	ADDRESS	PHONE: (803) 568-2100	10/10/2024 08:37:58am
S24W0262A	COLUMBIA COUNTY LAKE CITY, FL 32024	FAX: (803) 568-2121	
PROJECT NAME	BUYER NAME		
AGRO LIQUID	GREYSTONE CONSTRUCTION		
DRAWING STATUS	FOR PERMITS ONLY		
SHEET	DRAWING TITLE		
E4	RIGID CROSS SECTION AT LINES 4 & 5		
#	RELEASE / REVISION	DWN / CHK	ENG
0	PERMITS	ERW /	JPV
			DATE
			10/10/2024

DENNIS M. WILSON II, P.E.
200 WHETSTONE ROAD
SWANSEA, SC 29160
FLORIDA P.E. NO. 95711

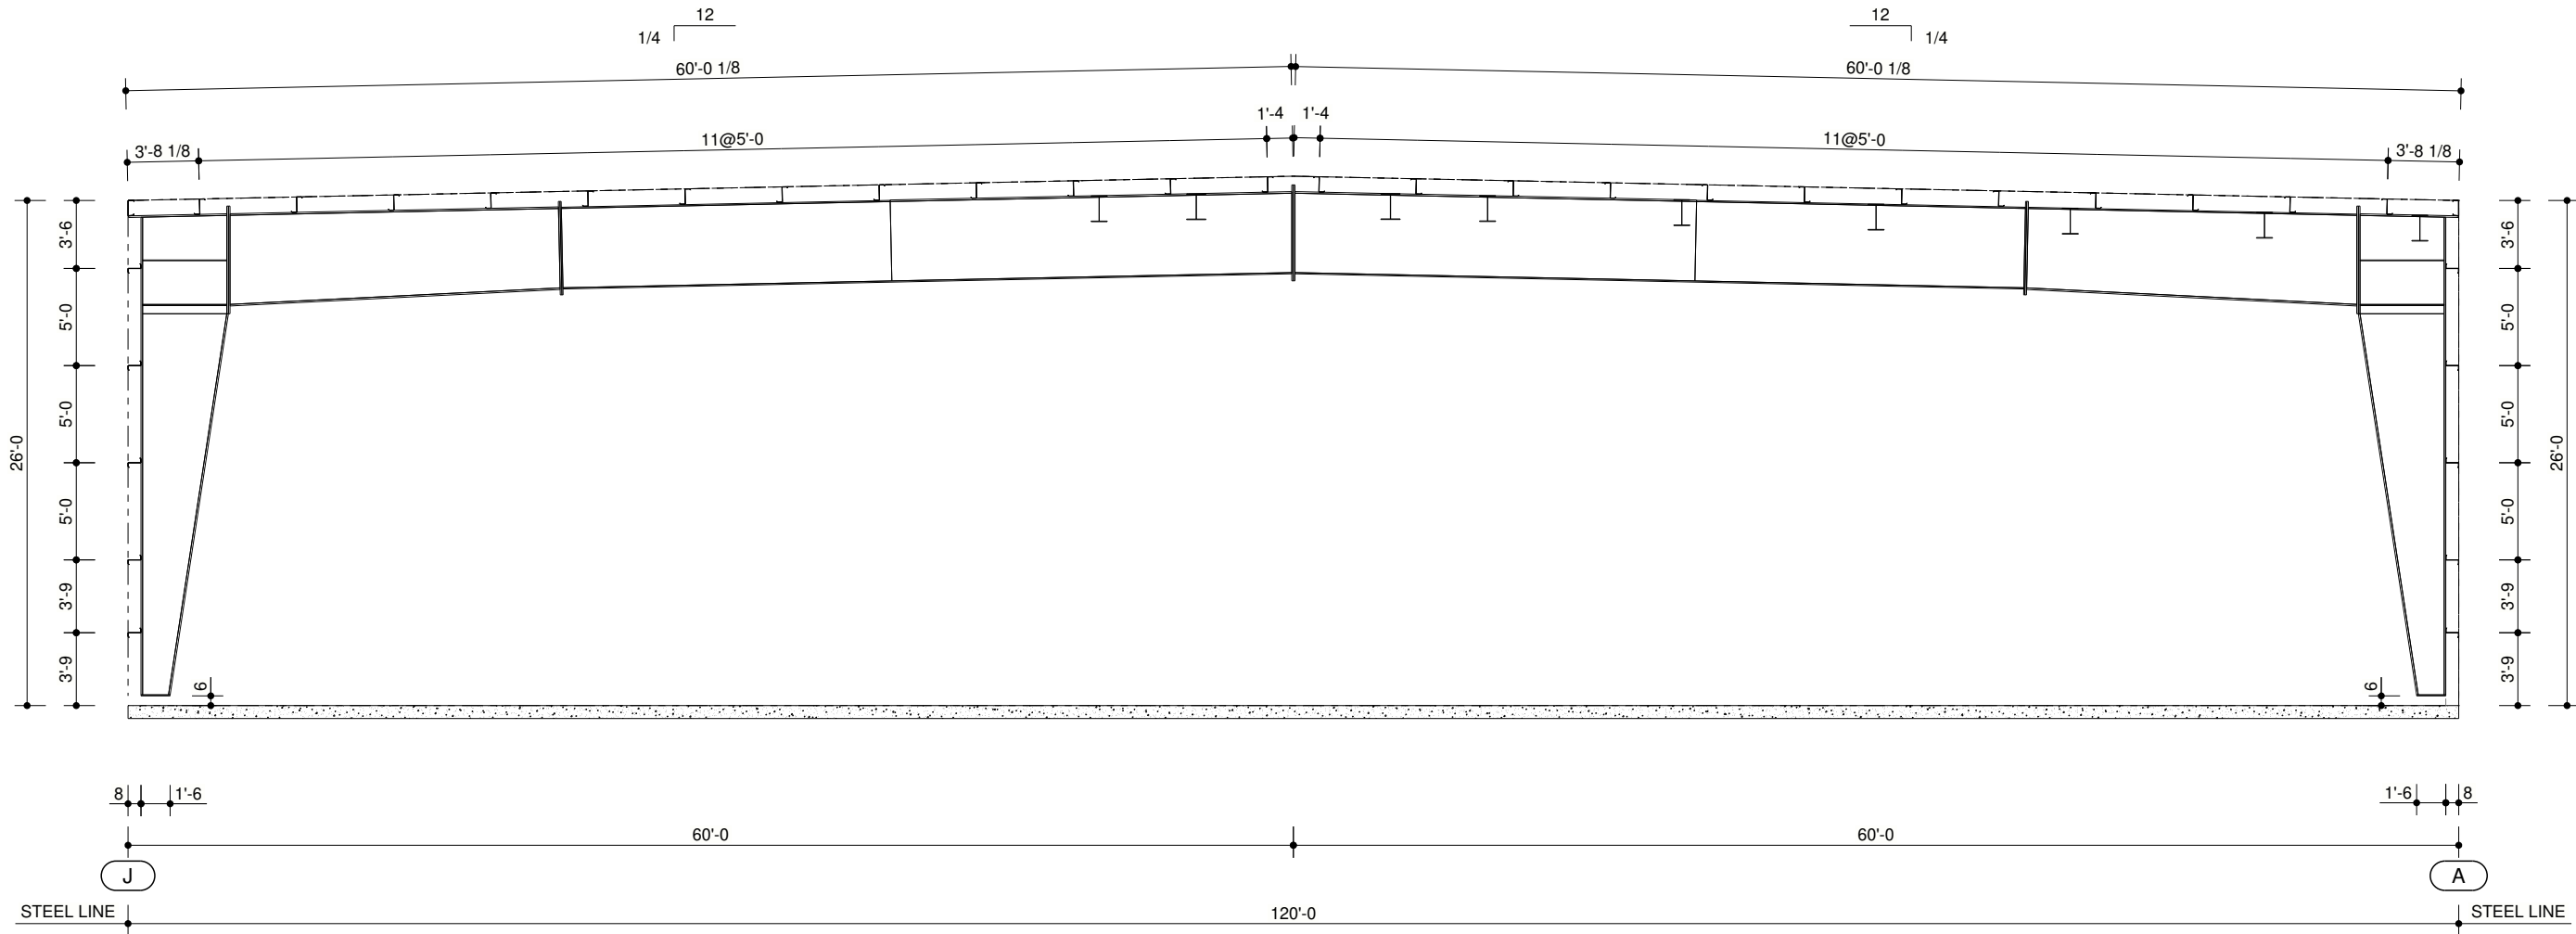


RIGID CROSS SECTION AT LINES 6 & 7

FRAME CROSS SECTION GENERAL NOTES

FN1P: PURLIN AND GIRT DEPTH AND SPACING ARE SUBJECT TO CHANGE UPON FINAL DESIGN.

FN2P: FLANGE BRACES FROM THE GIRTS AND PURLINS TO THE COLUMNS AND RAFTERS ARE REQUIRED FOR STRUCTURAL STABILITY, BUT ARE NOT SHOWN ON THIS DRAWING FOR CLARITY. THIS DRAWING SHALL NOT BE CONSTRUED AS ALLOWING THE STRUCTURE TO BE ERECTED WITHOUT FLANGE BRACES.


FN3P: "##" WITHIN THE SPLICE BOLT TABLE UNDER NUT AND WASHER INDICATES THAT THE NUT AND WASHER ARE PART OF THE TENSION CONTROL BOLT ASSEMBLY SUPPLIED.

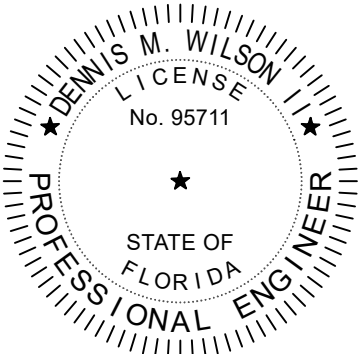

10/11/2024

JOB NUMBER	ADDRESS	MEMBER	ACCREDITED
S24W0262A	COLUMBIA COUNTY LAKE CITY, FL 32024	NUCOR BUILDING SYSTEMS	IAS ACCREDITED MANUFACTURING SYSTEMS M12
PROJECT NAME	BUYER NAME	PHONE: (803) 568-2100	CWB CERTIFIED CSA M12.1
AGRO LIQUID	GREYSTONE CONSTRUCTION	FAX: (803) 568-2121	CWB CERTIFIED CSA M12.1
DRAWING STATUS	FOR PERMITS ONLY		
#	RELEASE / REVISION	DWN / CHK	ENG
0	PERMITS	ERW /	JPV
DATE	10/10/2024	DATE	10/10/2024
SHEET	E-5	DRAWING TITLE	RIGID CROSS SECTION AT LINES 6 & 7

DENNIS M. WILSON II, P.E.
200 WHETSTONE ROAD
SWANSEA, SC 29160
FLORIDA P.E. NO. 95711

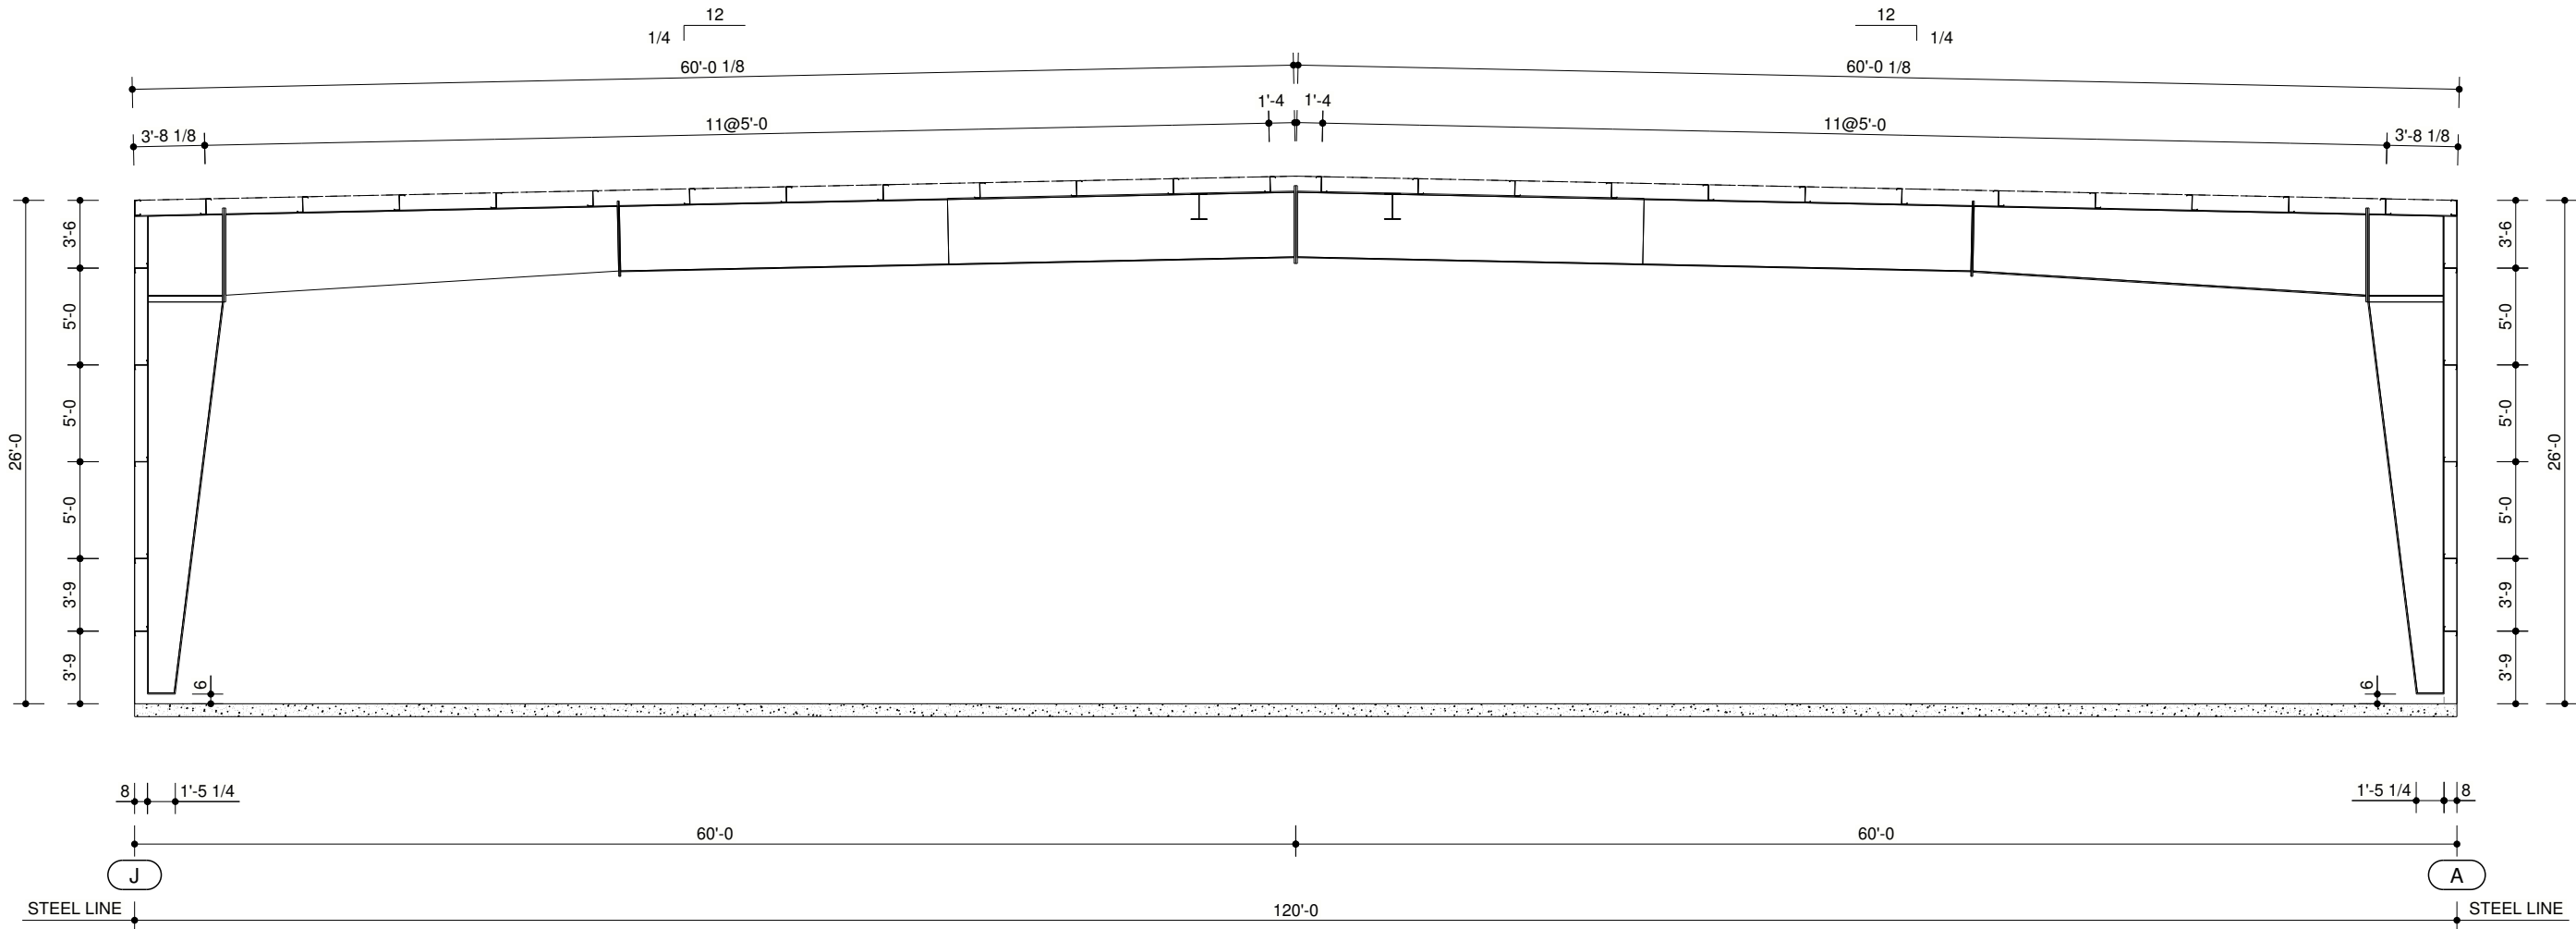


RIGID CROSS SECTION AT LINES 8~11

FRAME CROSS SECTION GENERAL NOTES

FN1P: PURLIN AND GIRT DEPTH AND SPACING ARE SUBJECT TO CHANGE UPON FINAL DESIGN.

FN2P: FLANGE BRACES FROM THE GIRTS AND PURLINS TO THE COLUMNS AND RAFTERS ARE REQUIRED FOR STRUCTURAL STABILITY, BUT ARE NOT SHOWN ON THIS DRAWING FOR CLARITY. THIS DRAWING SHALL NOT BE CONSTRUED AS ALLOWING THE STRUCTURE TO BE ERECTED WITHOUT FLANGE BRACES.

FN3P: "##" WITHIN THE SPLICE BOLT TABLE UNDER NUT AND WASHER INDICATES THAT THE NUT AND WASHER ARE PART OF THE TENSION CONTROL BOLT ASSEMBLY SUPPLIED.

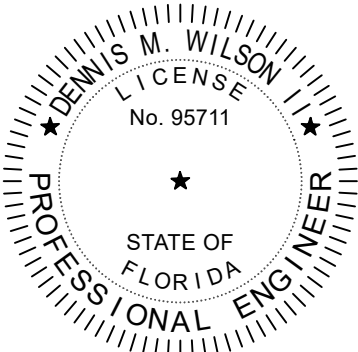


10/11/2024

JOB NUMBER	ADDRESS	PROJECT NAME	BUYER NAME	DRAWING STATUS	FOR PERMITS ONLY	SHEET	DATE	ENG	DWN / CHK	REVISION	#
S24W0262A	COLUMBIA COUNTY LAKE CITY, FL 32024	AGRO LIQUID	GREYSTONE CONSTRUCTION	FOR PERMITS ONLY	FOR PERMITS ONLY	E6	10/10/2024	JPV	ERW /		0
DRAWING TITLE RIGID CROSS SECTION AT LINES 8~11											

DENNIS M. WILSON II, P.E.
200 WHETSTONE ROAD
SWANSEA, SC 29160
FLORIDA P.E. NO. 95711



RN1P:PURLIN DEPTH AND PURLIN SPACING ARE SUBJECT TO CHANGE UPON FINAL DESIGN.

 


DENNIS M. WILSON II, P.E.
200 WHETSTONE ROAD
SWANSEA, SC 29160
FLORIDA P.E. NO. 95711


#	RELEASE / REVISION	DWN / CHK	ENG	DATE	SHEET	DRAWING TITLE
0	PERMITS	ERW /	JPV	10/10/2024	E8	ROOF FRAMING PLAN
					JOB NUMBER	ADDRESS
					S24W0262A	COLUMBIA COUNTY LAKE CITY, FL 32024
					PROJECT NAME	
					AGRO LIQUID	
					BUYER NAME	
					GREYSTONE CONSTRUCTION	
					DRAWING STATUS	
					FOR PERMITS ONLY	
					 PHONE: (803) 568-2100 FAX: (803) 568-2121	
					10/10/2024 08:38:03am	

WALL FRAMING GENERAL NOTES
WN1P: GIRT ELEVATIONS ARE SUBJECT TO CHANGE UPON FINAL DESIGN.

ENDWALL FRAMING ELEVATION AT LINE 1

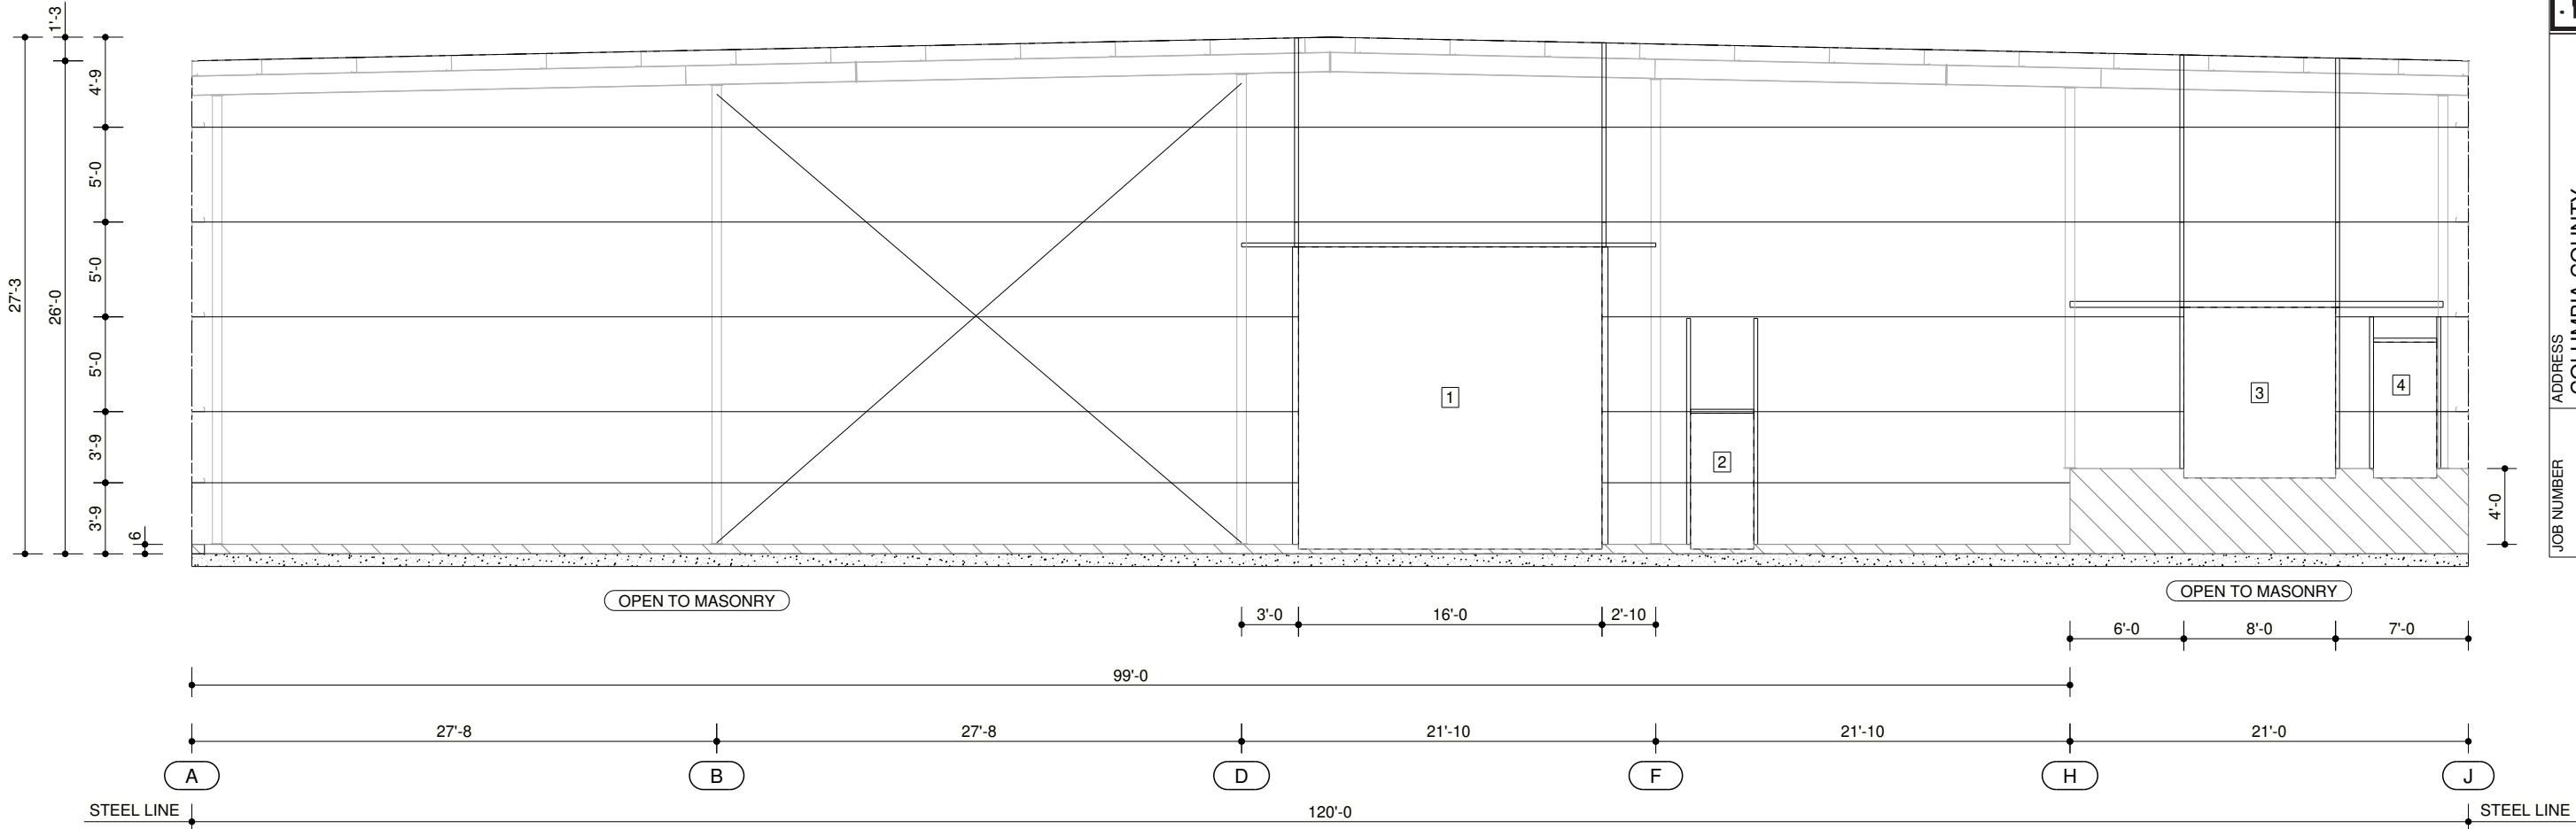

FRAMED OPENING TABLE				
MARK	WIDTH	HEIGHT	SILL HEIGHT	FIELD LOCATED
1	16'-0"	15'-11 1/4"	3"	N
2	3'-4"	7'-2"	3"	Y
3	8'-0"	9'-0"	4'-0"	N
4	3'-4"	7'-2"	4'-0"	Y

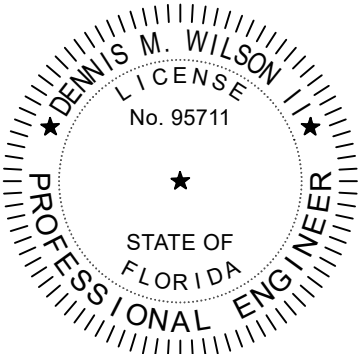

DENNIS M. WILSON II, P.E.
200 WHETSTONE ROAD
SWANSEA, SC 29160
FLORIDA P.E. NO. 95711

MEMBER

MBMA

CWB

CERTIFIED

CSA 441.1

ACCREDITED

MBMA

10/11/2024 09:14:08am

NUCOR

BUILDING SYSTEMS

PHONE: (803) 568-2100

FAX: (803) 568-2121

CSA 441.1

ADDRESS

COLUMBIA COUNTY

LAKE CITY, FL 32024

PROJECT NAME

AGRO LIQUID

BUYER NAME

GREYSTONE CONSTRUCTION

DRAWING STATUS

FOR PERMITS ONLY

JOB NUMBER

S24W0262A

DATE

10/10/2024

ENGINEER

JPV

DATE

10/10/2024

REVISION

0

PERMITS

0

RELEASE / REVISION

0

DATE

10/10/2024

ENGINEER

JPV

DATE

10/10/2024

REVISION

0

PERMITS

0

RELEASE / REVISION

0

DATE

10/10/2024

ENGINEER

JPV

DATE

10/10/2024

REVISION

0

PERMITS

0

RELEASE / REVISION

0

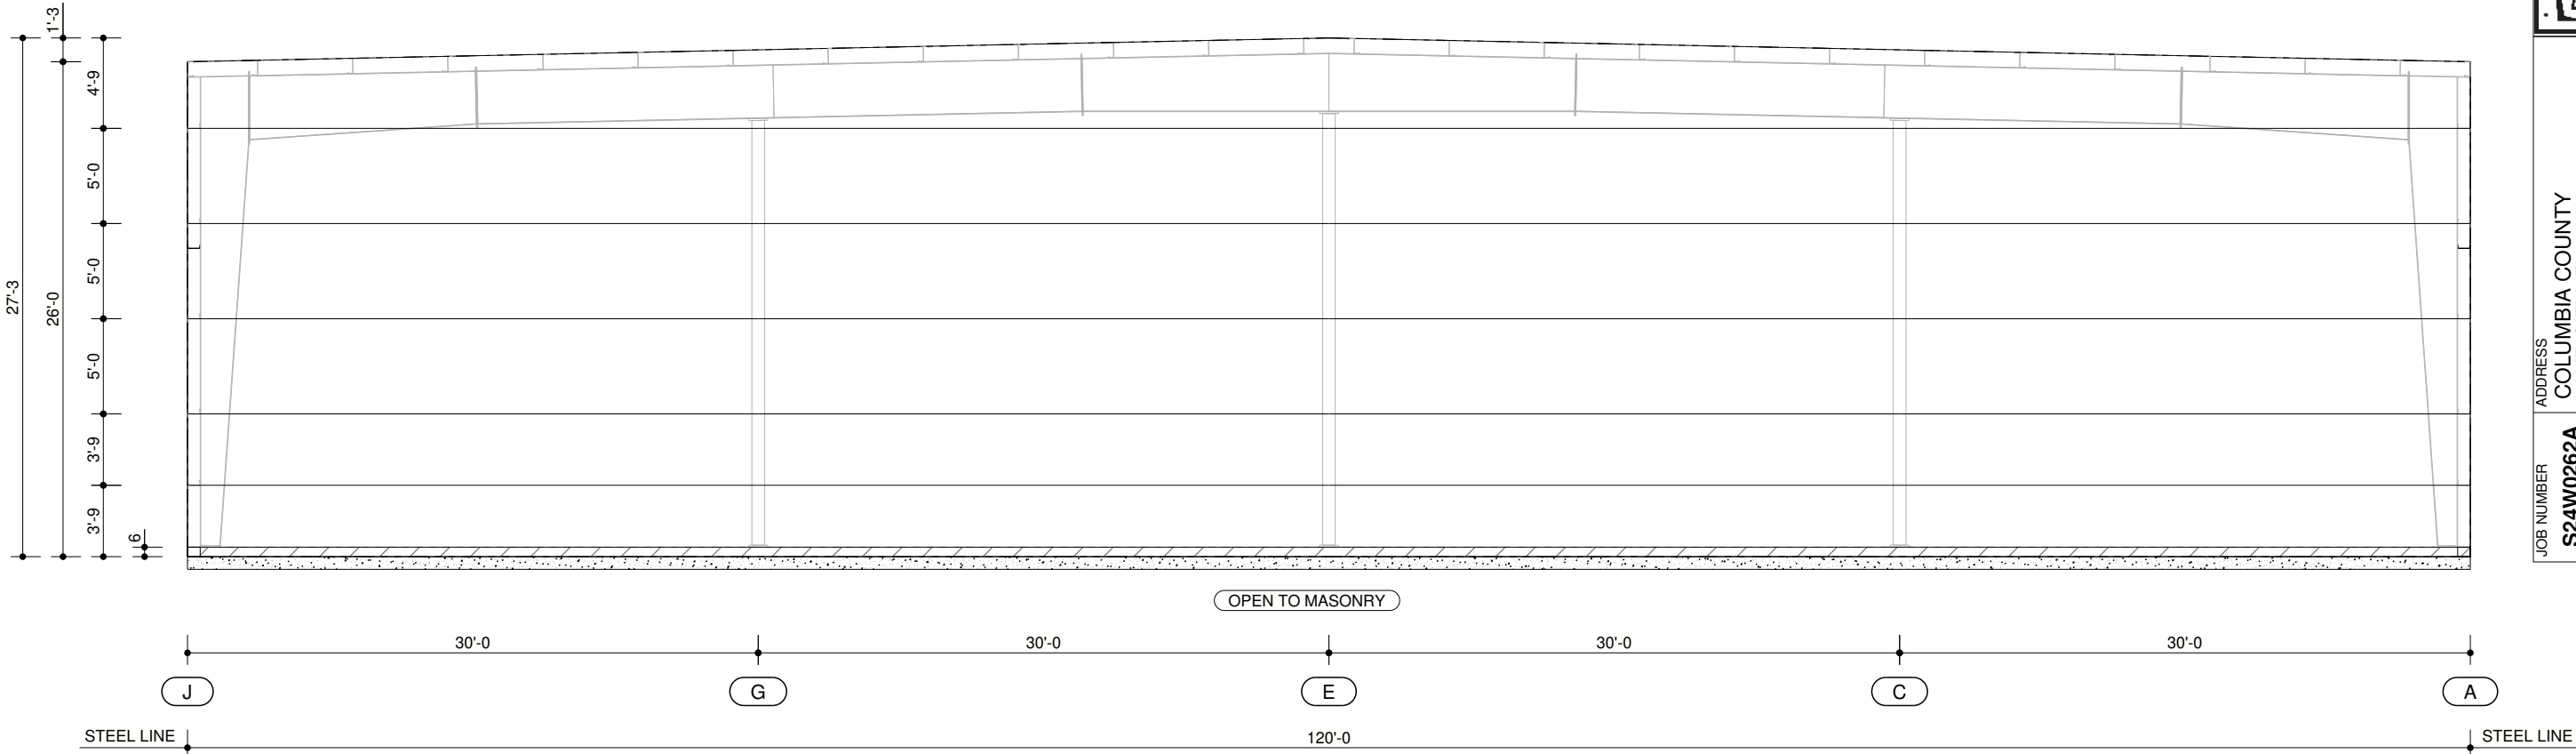

ENDWALL FRAMING ELEVATION AT LINE 12

WALL FRAMING GENERAL NOTES

WN1P: GIRT ELEVATIONS ARE SUBJECT TO CHANGE UPON FINAL DESIGN.

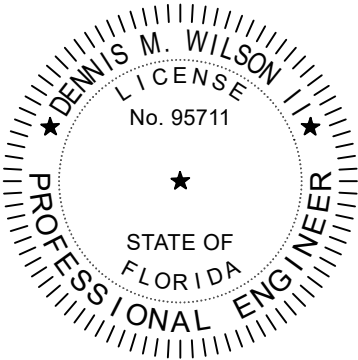

10/11/2024

DENNIS M. WILSON II, P.E.
200 WHETSTONE ROAD
SWANSEA, SC 29160
FLORIDA P.E. NO. 95711

JOB NUMBER S24W0262A	ADDRESS COLUMBIA COUNTY LAKE CITY, FL 32024	     
PROJECT NAME AGRO LIQUID	PHONE: (803) 568-2100	
BUYER NAME GREYSTONE CONSTRUCTION	FAX: (803) 568-2121	
DRAWING STATUS FOR PERMITS ONLY		
SHEET E11	DRAWING TITLE ENDWALL FRAMING ELEVATION AT LINE 12	10/10/2024 08:38:07am

#	RELEASE / REVISION	DWN / CHK	ENG	DATE
0	PERMITS	ERW /	JPV	10/10/2024




WALL FRAMING GENERAL NOTES

WN1P: GIRT ELEVATIONS ARE SUBJECT TO CHANGE UPON FINAL DESIGN.



#	RELEASE / REVISION	DWN / CHK	ENG	DATE	SHEET	DRAWING TITLE
0	PERMITS	ERW /	JPV	10/10/2024	E12	SIDEWALL FRAMING ELEVATION AT LINE A


FRAMED OPENING TABLE				
MARK	WIDTH	HEIGHT	SILL HEIGHT	FIELD LOCATED
1	3'-4"	7'-2"		Y
2	16'-0"	16'-0"		Y

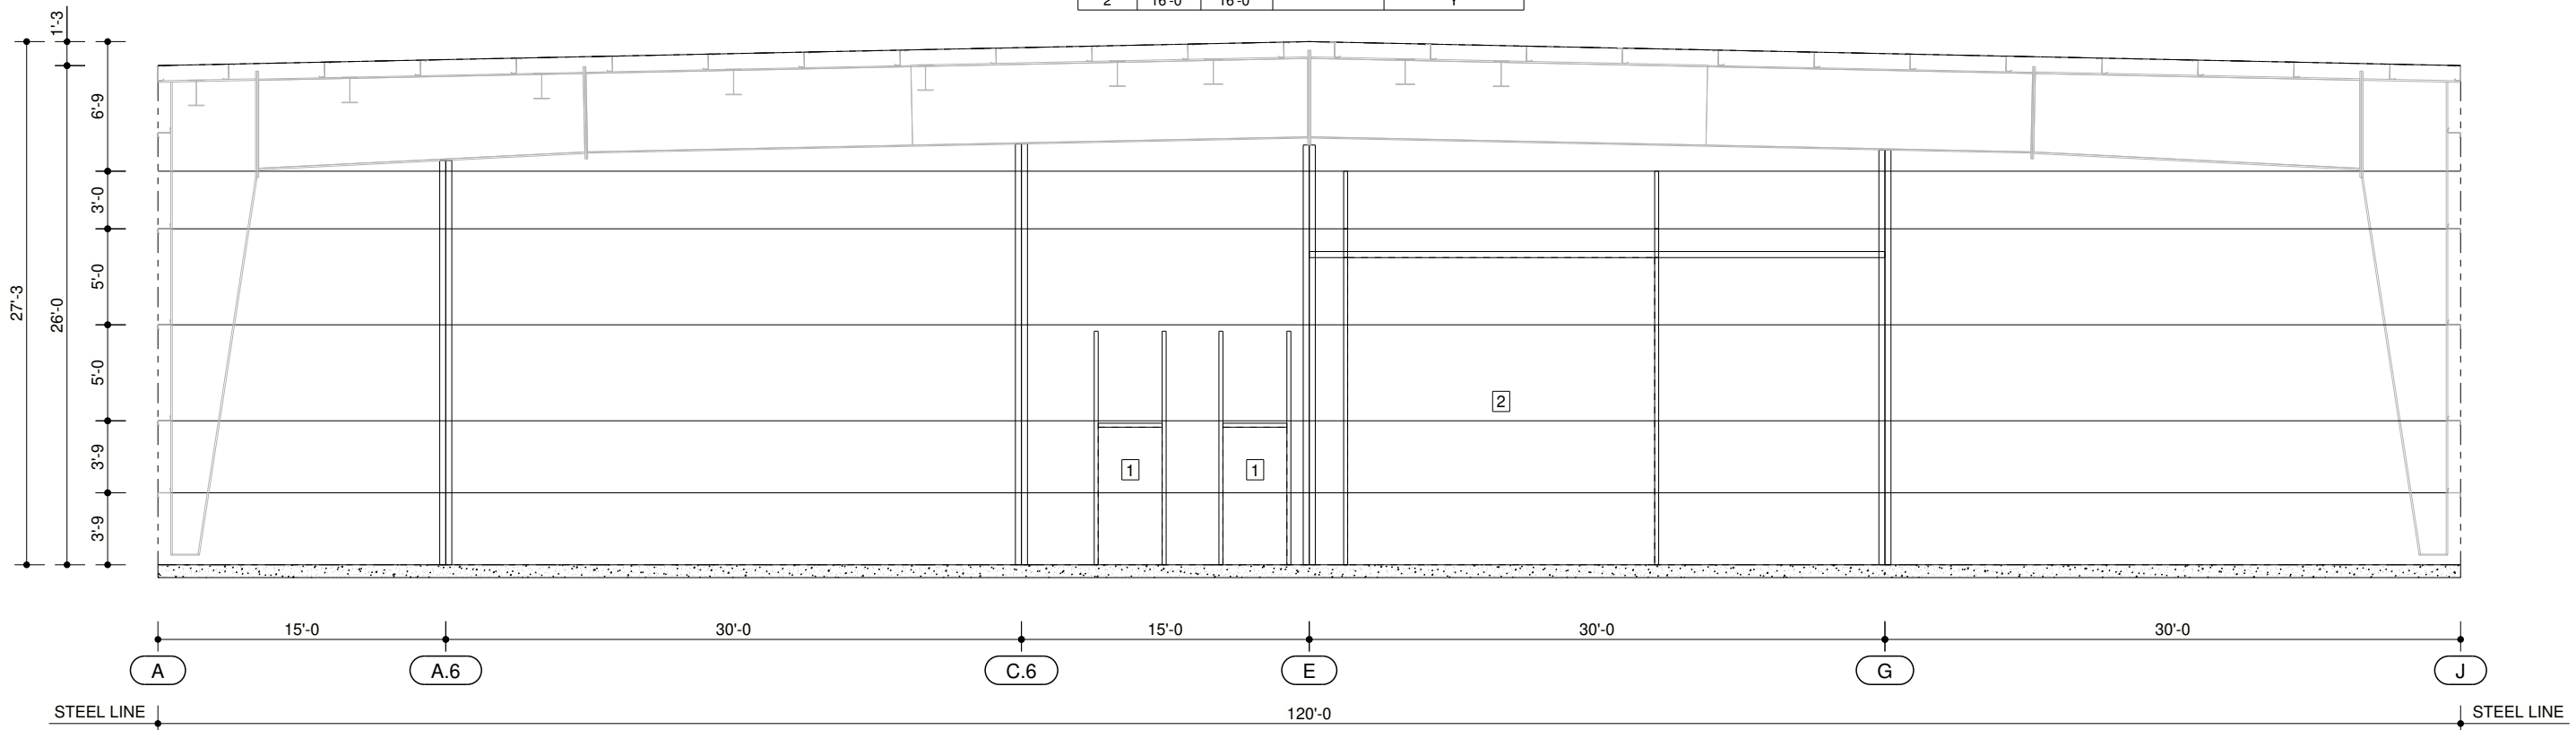

PARTITION 3 FRAMING ELEVATION

WALL FRAMING GENERAL NOTES

WN1P: GIRT ELEVATIONS ARE SUBJECT TO CHANGE UPON FINAL DESIGN.

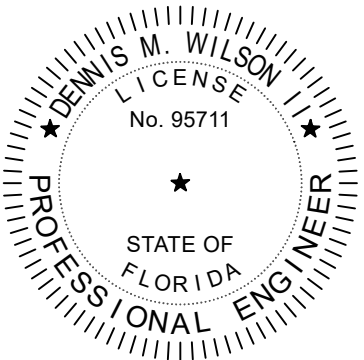

10/11/2024

DENNIS M. WILSON II, P.E.
200 WHETSTONE ROAD
SWANSEA, SC 29160
FLORIDA P.E. NO. 95711

JOB NUMBER	ADDRESS	    		10/10/2024 08:38:10am
S24W0262A	COLUMBIA COUNTY LAKE CITY, FL 32024			
PROJECT NAME	AGRO LIQUID	PHONE: (803) 568-2100 FAX: (803) 568-2121		
BUYER NAME	GREYSTONE CONSTRUCTION			
DRAWING STATUS	FOR PERMITS ONLY			
SHEET	DRAWING TITLE			
E13	PARTITION 3 FRAMING ELEVATION			

#	RELEASE / REVISION	DWN / CHK	ENG	DATE
0	PERMITS	ERW /	JPV	10/10/2024

DRAWING TITLE
PARTITION 3 FRAMING ELEVATION

DRAWING TITLE

SHEET
E13

DATE	10/10/2024
------	------------

ENG
JPV

CHK

DWN /

ERW /

ION	
-----	--

REVIS

ASE /

RELEASE PERMITTED

#	0
---	---

11


0.957

E. NC

DA P.

ORIGIN


0 L

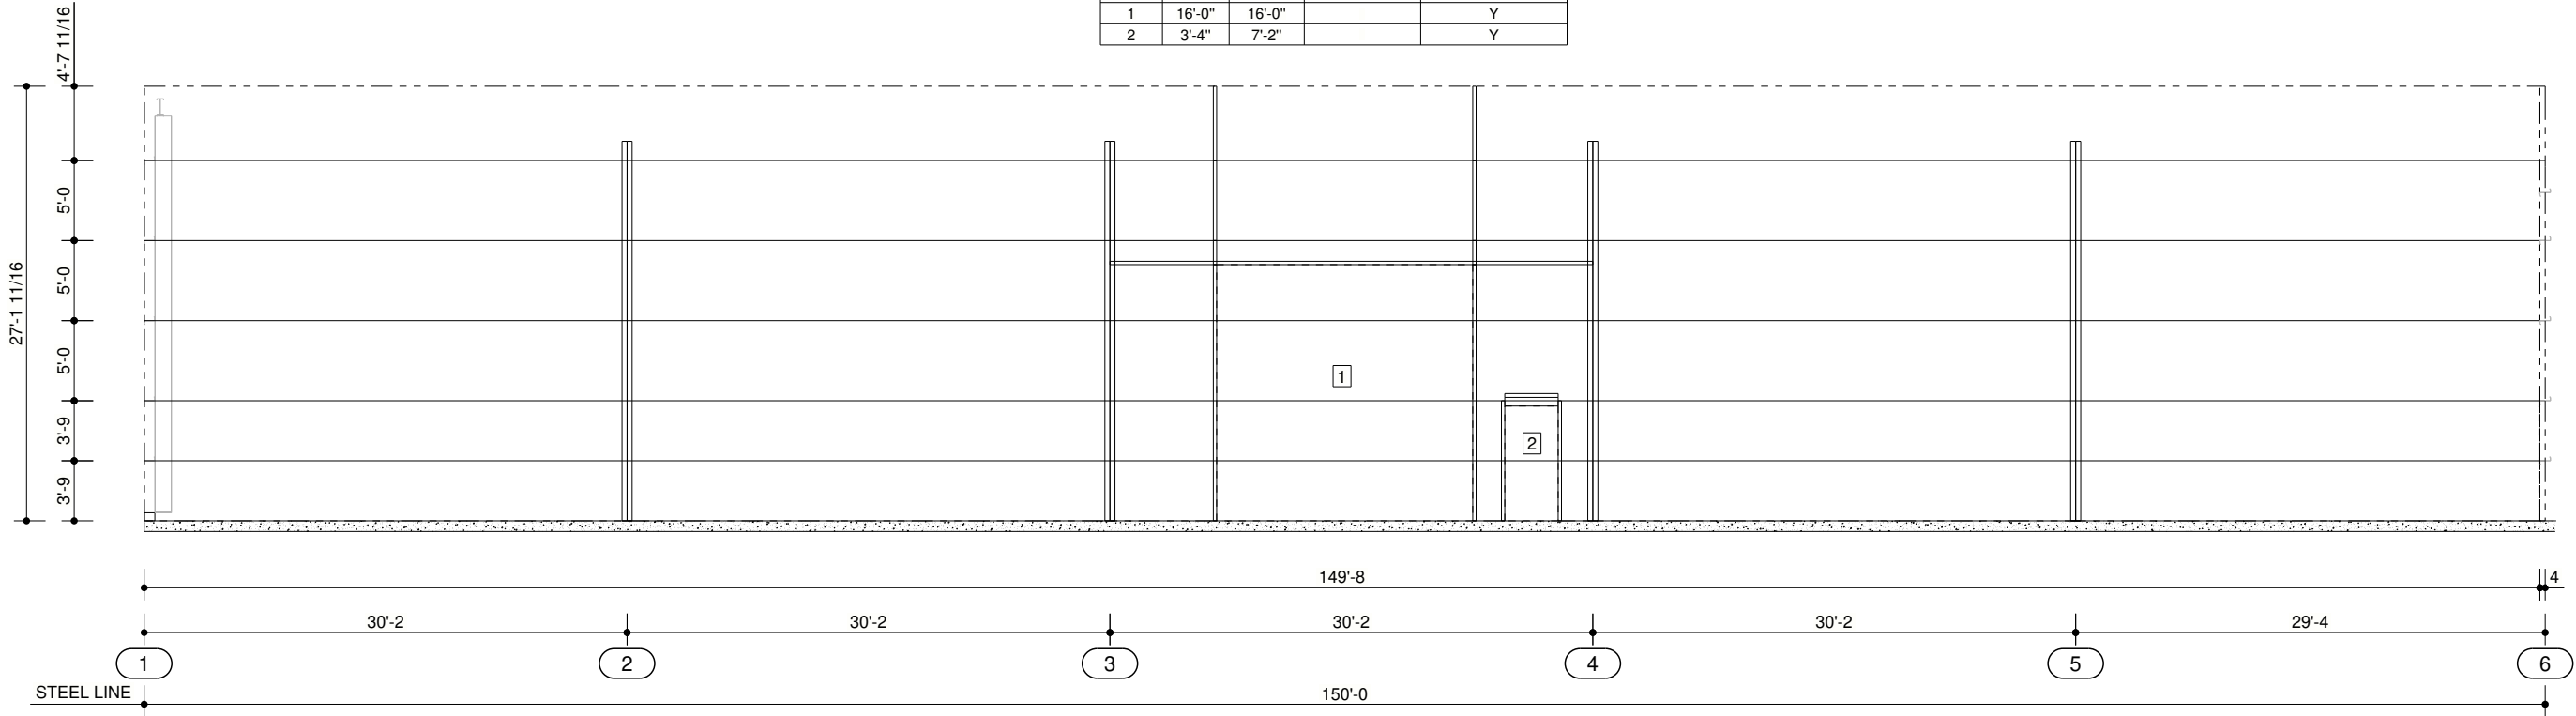

FRAMED OPENING TABLE				
MARK	WIDTH	HEIGHT	SILL HEIGHT	FIELD LOCATED
1	16'-0"	16'-0"		Y
2	3'-4"	7'-2"		Y

WALL FRAMING GENERAL NOTES

WN1P: GIRT ELEVATIONS ARE SUBJECT TO CHANGE UPON FINAL DESIGN.

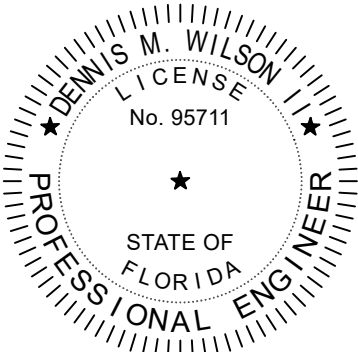

DENNIS M. WILSON II, P.E.
200 WHETSTONE ROAD
SWANSEA, SC 29160
FLORIDA P.E. NO. 95711

PHONE: (803) 568-2100
FAX: (803) 568-2121

JOB NUMBER	ADDRESS
S24W0262A	COLUMBIA COUNTY LAKE CITY, FL 32024
PROJECT NAME	BUYER NAME
AGRO LIQUID	GREYSTONE CONSTRUCTION
DRAWING STATUS	FOR PERMITS ONLY

#	RELEASE / REVISION	DWN / CHK	ENG	DATE	SHEET	DRAWING TITLE
0	PERMITS	ERW /	JPV	10/10/2024	E15	PARTITION 1 FRAMING ELEVATION

