


LAKE CITY, FLORIDA

2019 S.W. MAIN BLVD.

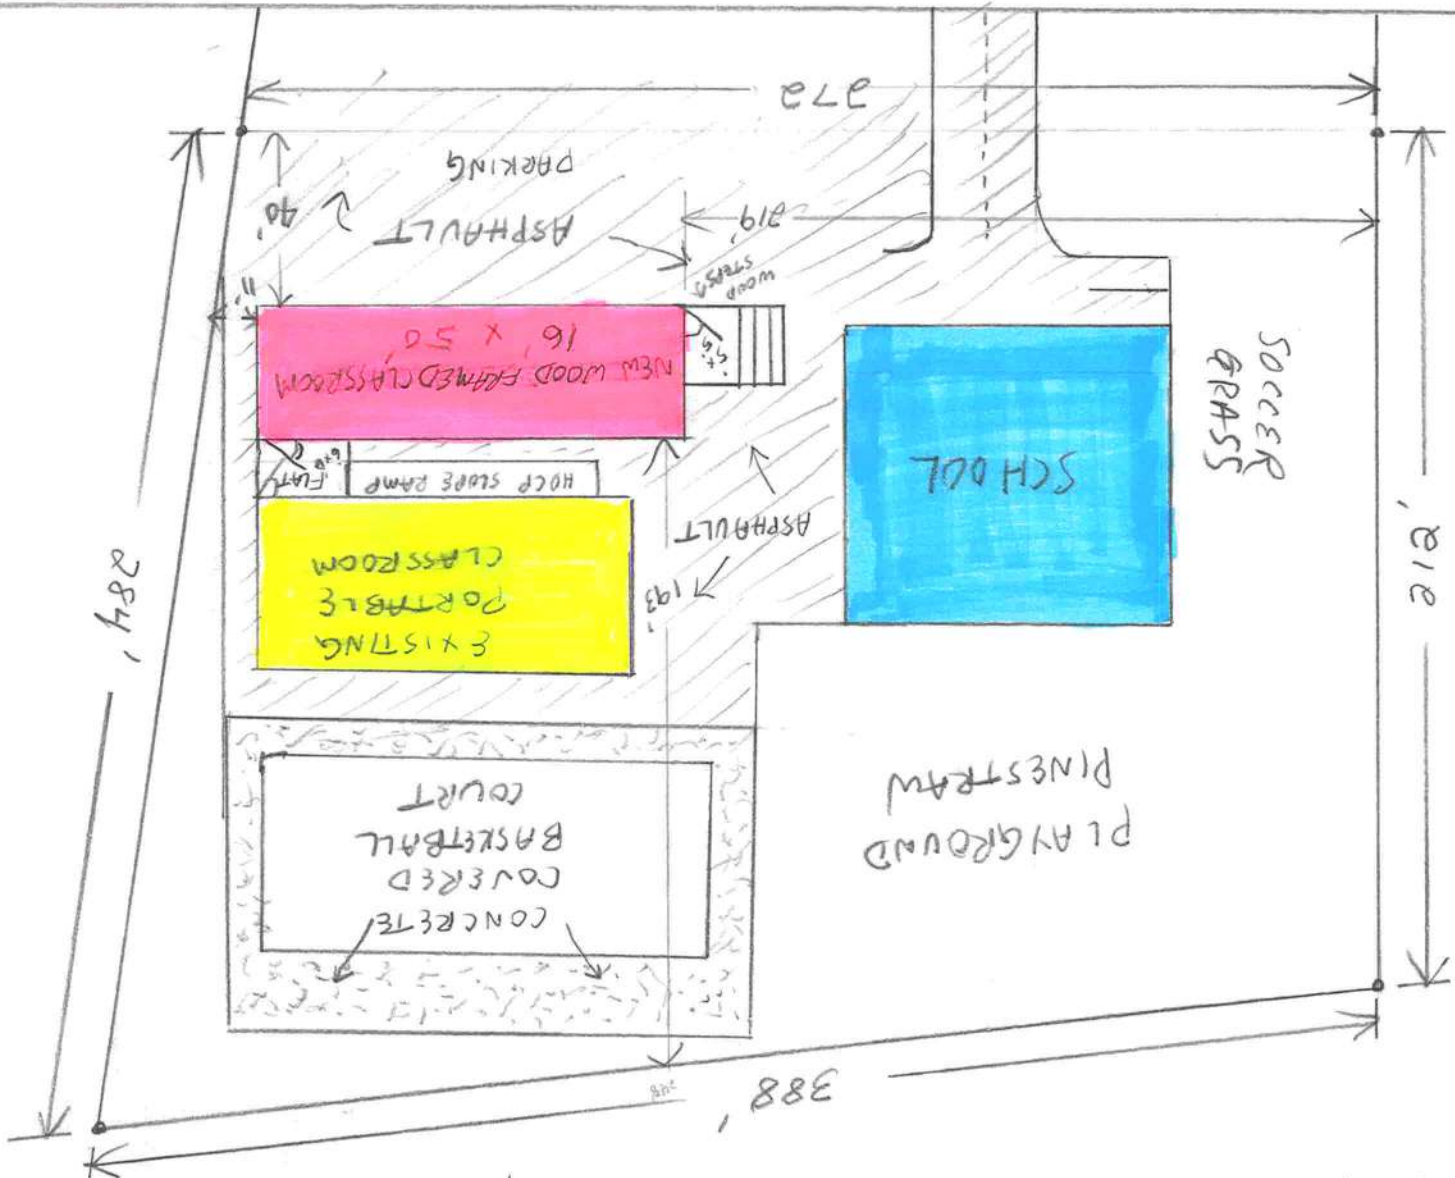

- = NEW CLASSROOM
 - = EXISTING PORTABLE
 - = SCHOOL
 - ▨ = ASPHALT
 - ▨ = CONCRETE
- 0003