



STATE OF FLORIDA  
DEPARTMENT OF HEALTH  
ONSITE SEWAGE TREATMENT AND DISPOSAL  
SYSTEM  
APPLICATION FOR CONSTRUCTION PERMIT

PERMIT NO. 22-0480  
DATE PAID: 5/27/22  
FEE PAID: 200.00  
RECEIPT #: 1837968

APPLICATION FOR:

[ ] New System [ ☒ ] Existing System [ ] Holding Tank [ ] Innovative  
[ ] Repair [ ] Abandonment [ ] Temporary [ ]

APPLICANT: Joshua Stone

AGENT: Dale Burd

TELEPHONE: 386-365-7674

MAILING ADDRESS: 20619 County Road 137, Lake City, FL, 32024

TO BE COMPLETED BY APPLICANT OR APPLICANT'S AUTHORIZED AGENT. SYSTEMS MUST BE CONSTRUCTED BY A PERSON LICENSED PURSUANT TO 489.105(3)(m) OR 489.552, FLORIDA STATUTES. IT IS THE APPLICANT'S RESPONSIBILITY TO PROVIDE DOCUMENTATION OF THE DATE THE LOT WAS CREATED OR PLATTED (MM/DD/YY) IF REQUESTING CONSIDERATION OF STATUTORY GRANDFATHER PROVISIONS.

PROPERTY INFORMATION

LOT: 15 BLOCK: NA SUBDIVISION: Doe Run Unrec PLATTED: \_\_\_\_\_

PROPERTY ID #: 19-6S-16-03804-115 ZONING: \_\_\_\_\_ I/M OR EQUIVALENT: [ No ]

PROPERTY SIZE: 10.01 ACRES WATER SUPPLY: [ ☒ ] PRIVATE PUBLIC [ ] <=2000GPD [ ] >2000GPD

IS SEWER AVAILABLE AS PER 381.0065, FS? [ No ] DISTANCE TO SEWER: NA FT

PROPERTY ADDRESS: 689 SW Centerville Ave, Fort White, FL, 32038

DIRECTIONS TO PROPERTY: SR 47 South, TR Herlong St, TL Centerville Ave, 6/10ths mile on left

BUILDING INFORMATION

[ ☒ ] RESIDENTIAL

[ ] COMMERCIAL

Unit No	Type of Establishment	No. of Bedrooms	Building Area Sqft	Commercial/Institutional System Design Table 1, Chapter 64E-6, FAC
1	SF Residential / MH	3	1999	3 BR for 3 BR Like for Like
2				
3				
4				

[ ] Floor/Equipment Drains [ ] Other (Specify) \_\_\_\_\_

SIGNATURE: [Signature]

DATE: 5/25/22

**Mission:**

To protect, promote & improve the health of all people in Florida through integrated state, county & community efforts.



**Ron DeSantis**  
Governor

**Joseph A. Ladapo, MD, PhD**  
State Surgeon General

**Vision :** To be the Healthiest State in the Nation

May 31, 2022

Dale Burd (Dale Burd, LLC)  
20619 SW CR 137  
Lake City, FL 32024

RE: Contingency Letter  
Application Document No: AP1837963  
Centrax Permit Number: 12-SC-2512995  
OSTDS Number:  
689 SW CENTERVILLE  
Fort White, FL 32038

Lot:15                      Block:                      Subdivision: Doe Run

Dear Applicant:

This will acknowledge receipt of an application dated 05/27/2022 for a permit to use an existing onsite sewage treatment and disposal system located on the above referenced property.

From a review of your completed application, it has been determined that your existing system appears to meet the minimum standards of F.A.C. 64E-6 for the proposed use. It is approved for use with the plans submitted to this office. If this system should fail, causing an unsanitary condition to exist, steps must be taken to bring the system into compliance immediately. Department approval of the system does not guarantee satisfactory performance for any specific period of time. Any change in material facts which served as a basis for issuance of this approval requires the applicant to modify the permit application. Such modification may result in this approval being made null and void. Issuance of this approval does not exempt the applicant from compliance with other Federal, State, or Local Permitting required for development of this property.

If you have any questions on this matter, please call our office at (386) 785-1058.

Sincerely,

Dustin Jones, Environmental Specialist II

Enclosures

cc:



STATE OF FLORIDA  
DEPARTMENT OF HEALTH  
APPLICATION FOR ONSITE SEWAGE DISPOSAL SYSTEM CONSTRUCTION PERMIT


Permit Application Number

22-0480

STONE

PART II - SITEPLAN

Scale: 1 inch = 40 feet.

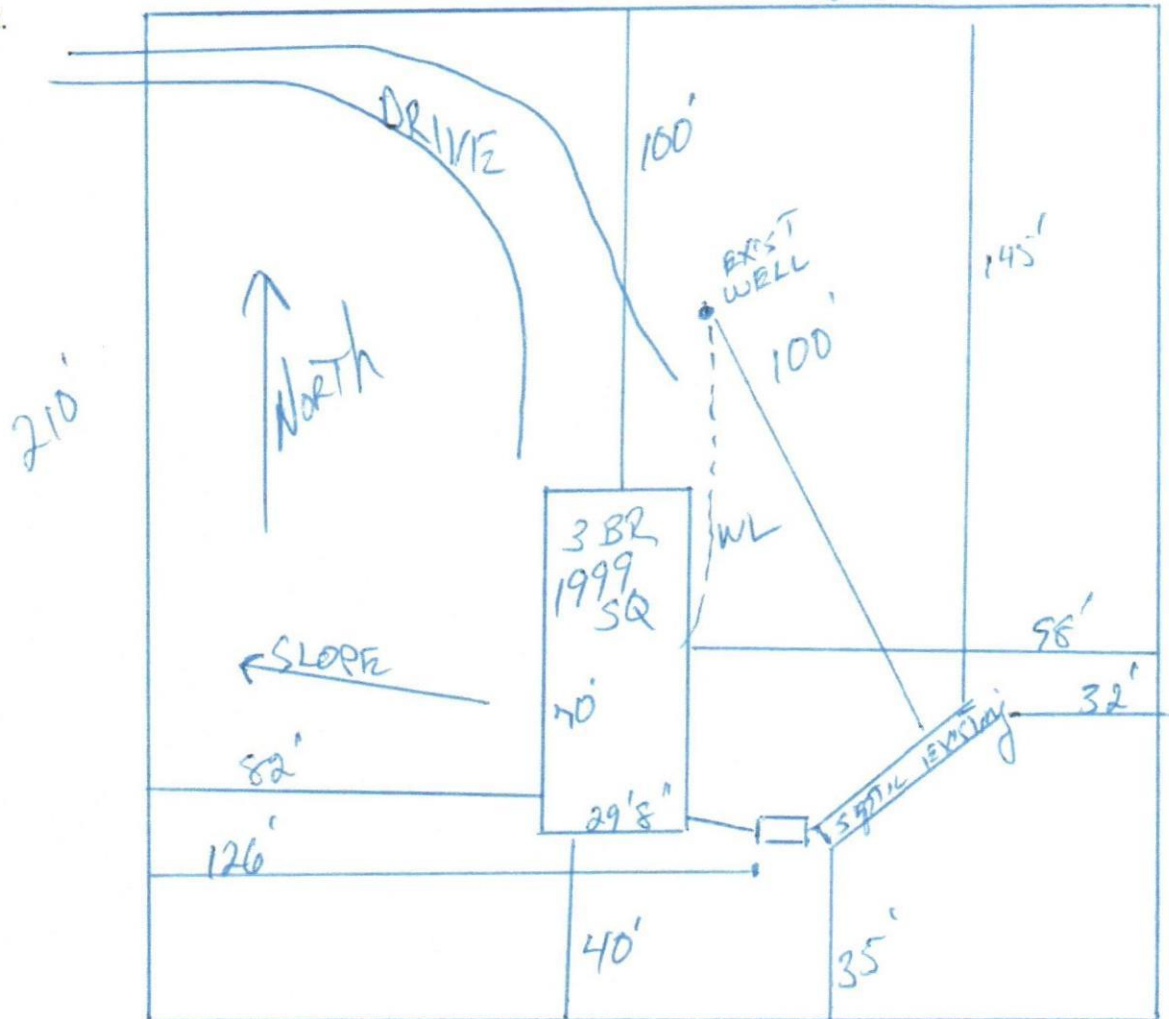

Notes:

1 of 10.01 Acres

PLEASE SEE ATTACHED

Site Plan submitted by

Plan Approved

Not Approved

By

CONTRACTOR


Date 5/31/22

Columbia CHD

County Health Department

ALL CHANGES MUST BE APPROVED BY THE COUNTY HEALTH DEPARTMENT

22-0480

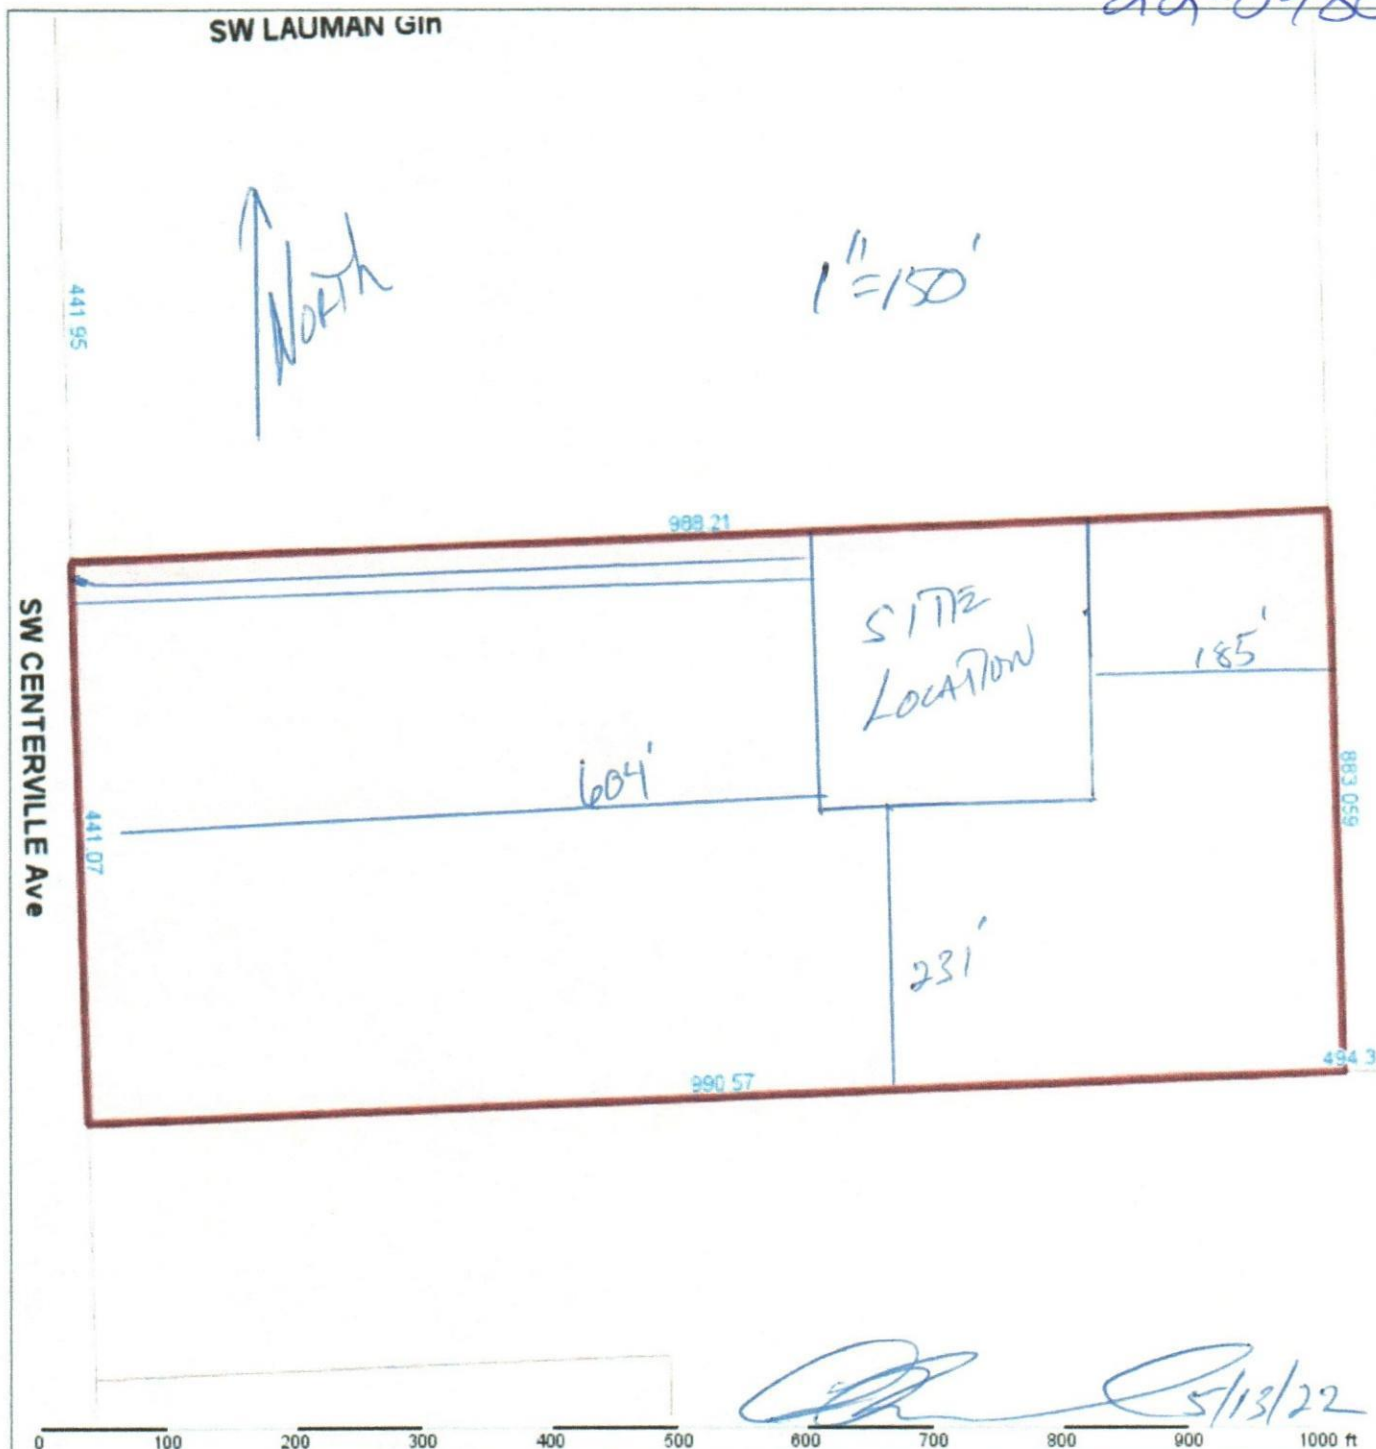

**Columbia County Property Appraiser** Jeff Hampton | Lake City, Florida | 386-758-1083

**PARCEL: 09-6S-16-03804-115 (19383)** | PASTURE CLS33 (6200) | 10.01 AC  
 LOT 15 DOE RUN S/D UNREC: COMM SW COR OF NW1/4 OF SW1/4, RUN N 441.41 FT, E 12 FT TO E RW LAZY OAK  
 RD FOR POB, RUN N ALONG RW 441.07 FT, THENCE E 98

**NOTES:**

<b>Owner:</b>		<b>2022 Working Values</b>			
<b>AYLOR GEORGE A</b>		Mkt Lnd	\$0	Appraised	\$7,113
<b>AYLOR JOANN M</b>		Ag Lnd	\$2,653	Assessed	\$7,113
P O BOX 877		Bldg	\$0	Exempt	\$0
FORT WHITE, FL 32038		XFOB	\$4,460	county:	\$7,113
Site:		Just	\$54,510	Total	city:\$0
689 SW CENTERVILLE Ave, FORT				Taxable	other:\$0
WHITE				school:	\$7,113
Sales	8/17/2020	\$50,000	I (Q)		
Info	3/15/2011	\$100	V (U)		
	10/27/2010	\$100	V (U)		

Columbia County, FL

This information was derived from data which was compiled by the Columbia County Property Appraiser Office solely for the governmental purpose of property assessment. This information should not be relied upon by anyone as a determination of the ownership of property or market value. No warranties, expressed or implied, are provided for the accuracy of the data herein, its use, or its interpretation. Although it is periodically updated, this information may not reflect the data currently on file in the Property Appraiser's office. [GrizzlyLogic.com](http://GrizzlyLogic.com)