

Windboard wall detail

2 - #5 rebar continuous w/min 25" lap

4" STUD EAVE


- TYPICAL 2x4 EXTERIOR WALL: SIDING PER
SPECS 7/16" O.S.B. NAILED FROM THE
BOTTOM PLATE TO THE TOP OF THE DOUBLE
TOP PLATE W/ 8d @ 4" O.C. ON EDGE AND 6"
O.C. IN FIELD W/ HOUSE WRAP 2x4 STUDS @
16" o.c. R13 BATT INSULATION 1/2"
DRYWALL TAPED & SANDED

Digitally signed by
Carol Chadwick
DN: c=US,
o=Florida,
dnQualifier=A014
10D0000018D463
B4E7500032FEE,
cn=Carol
Chadwick
Date: 2025.02.11
15:41:02 -05'00'


This item has been digitally signed and sealed by Carol Chadwick, P.E. on the date adjacent to the seal. Printed copies of this document are not considered signed and sealed and the signature must be verified on any electronic copies.

FL24382
DATE FEB. 11, 2025
REVISION DATE
SHEET 5-1

LAMAR GARAGE
FRAMING DETAILS
266 NW LAMAR PLACE, LAKE

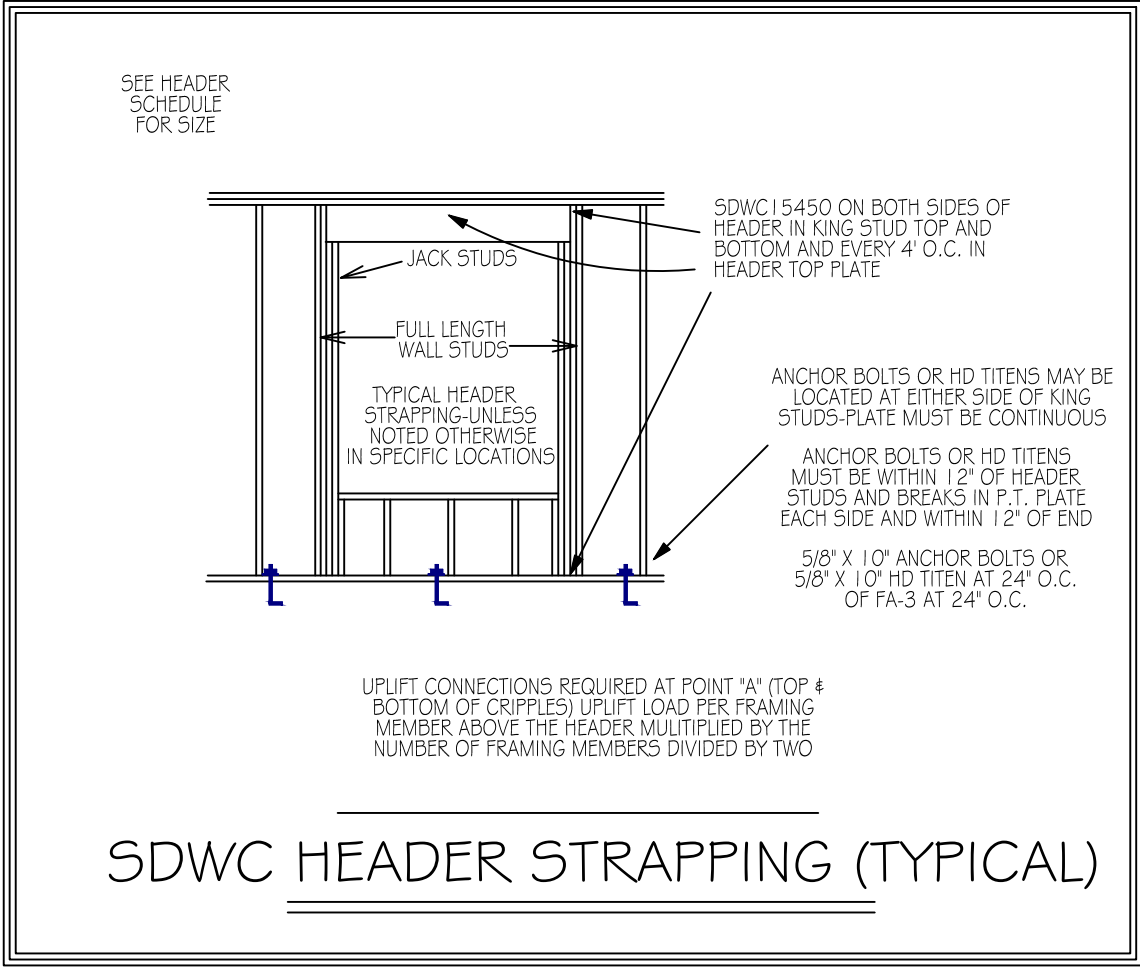

HEADER SCHEDULE			NOTE: UPLIFT CONNECTION IS REQUIRED AT EACH END OF HEADER AND AT BOTTOM OF HEADER STUDS IN ADDITION TO CONNECTORS AT WALL STUDS AND AT TOP AND BOTTOM OF CRIPPLES					
			MAXIMUM HEADER SPAN					
			3'	6'	9'	12'	15'	18'
			NUMBER OF HEADER STUDS SUPPORTING END OF HEADER					
			1	1	2	2	2	2
			NUMBER OF FULL LENGTH STUDS AT END OF HEADER					
			2					
OPENING WIDTH	BEARING OR SHEAR WALL	NON-BEARING WALLS						
0'-0" TO 3'-0"	2 - 2 X 6's	2 - 2 x 4's						
3'-1" TO 5'-0"	2 - 2 x 8's	2 - 2 x 6's						
5'-1" TO 7'-0"	2 - 2 x 10's	2 - 2 x 8's						
7'-1" TO 10'-0"	2 - 2 x 12's	2 - 2 x 10's						

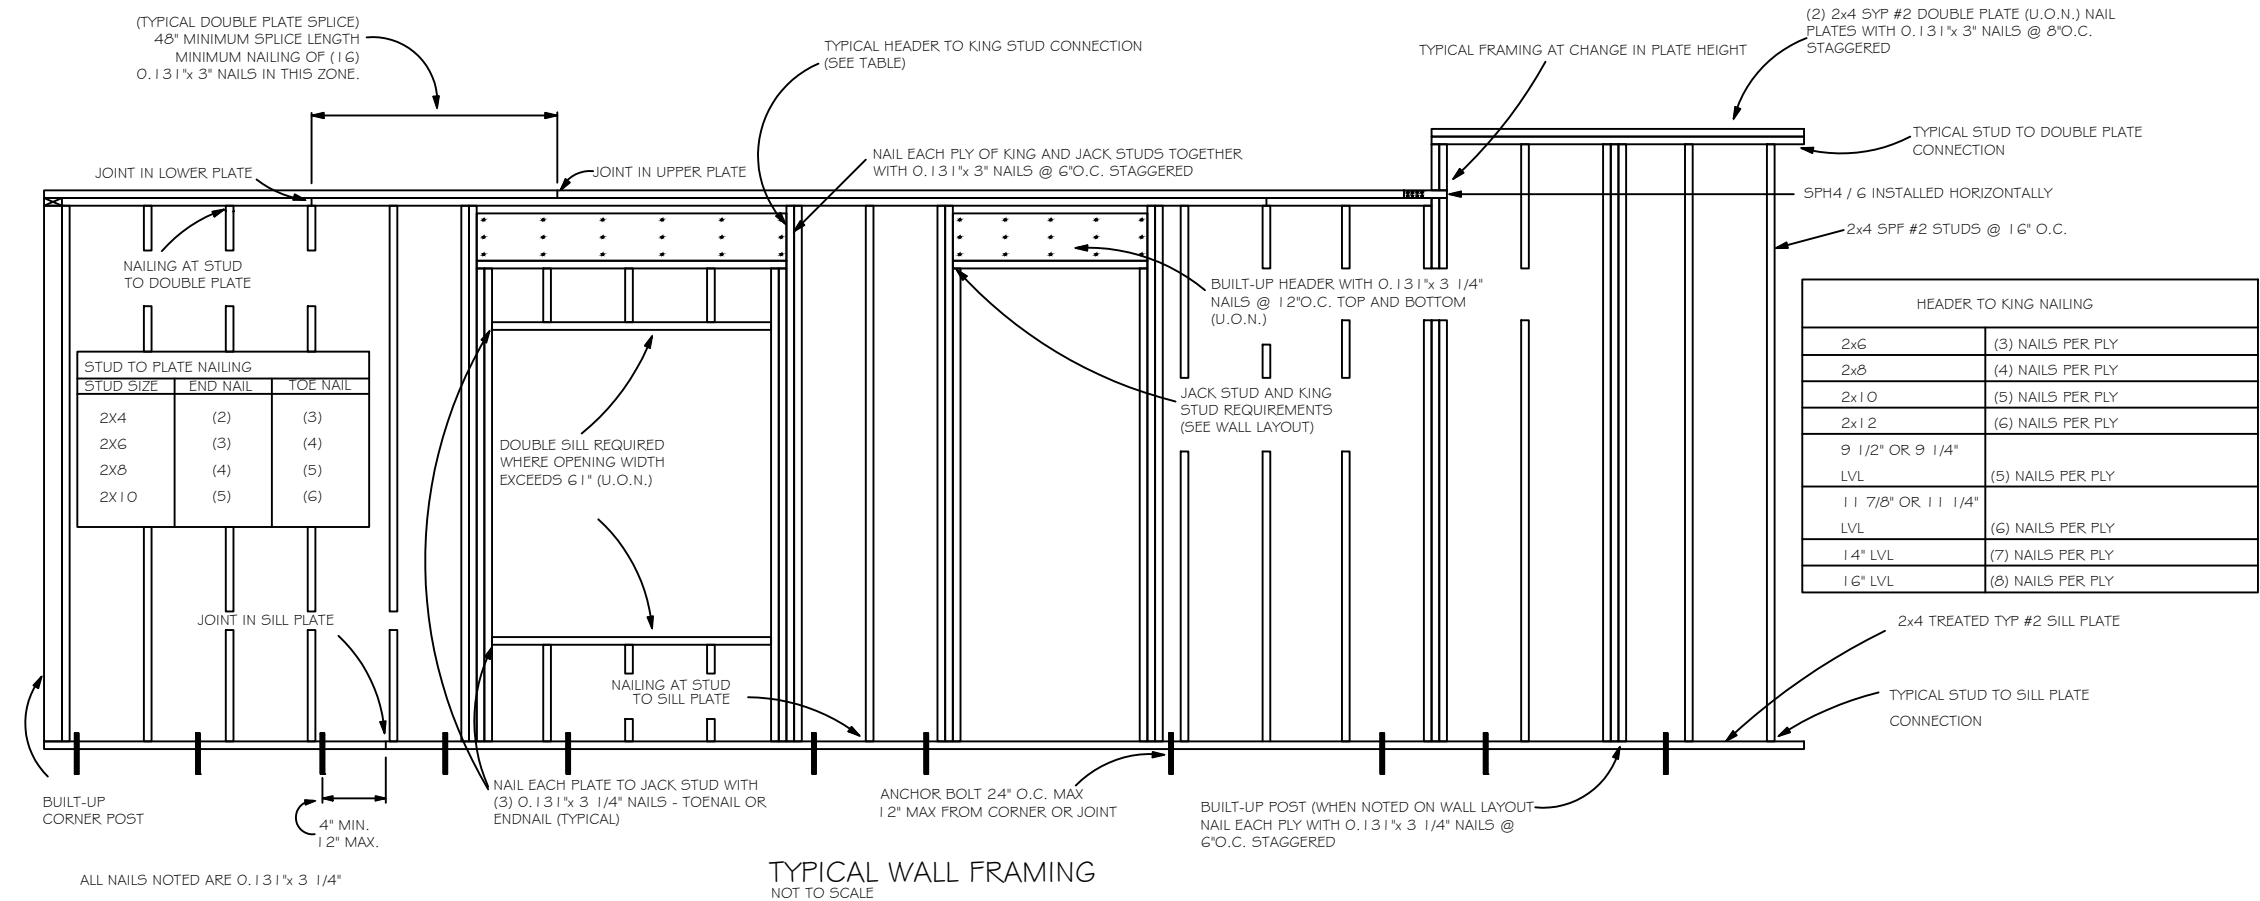

Digitally signed by Carol Chadwick
DN: c=US, o=Florida, dnQualifier=A014
10D0000018D463
B4E7500032FEE,
cn=Carol Chadwick
Date: 2025.02.11 15:41:25 -05'00'

This item has been digitally signed and sealed by Carol Chadwick, P.E. on the date adjacent to the seal. Printed copies of this document are not considered signed and sealed and the signature must be verified on any electronic copies.

PROJECT NO. FL24382

DATE FEB. 11, 2025

REVISION DATE

SHEET S-2

LAMAR GARAGE
FRAMING DETAILS
266 NW LAMAR PLACE, LAKE CITY, FL

PREPARED FOR
ERIC JOHNSON
760.403.2659

REVISION DESCRIPTION
DATE

CAROL CHADWICK
P.E.
No. 82560
STATE OF FLORIDA
PROFESSIONAL SEAL

FLORIDA
STATE BOARD OF PROFESSIONAL ENGINEERS
Lake City, FL 32025
305.850.772
carol@chadwickpe.com
www.chadwickpe.com
FLORIDA • GEORGIA • ALABAMA • ARIZONA • ARKANSAS • CALIFORNIA • CANADA • ILLINOIS • INDIANA • IOWA • KANSAS • KENTUCKY • LOUISIANA • MAINE • MARYLAND • MASSACHUSETTS • MICHIGAN • MINNESOTA • MISSISSIPPI • MISSOURI • MONTANA • NEBRASKA • NEVADA • NEW HAMPSHIRE • NEW JERSEY • NEW MEXICO • NEW YORK • NORTH CAROLINA • NORTH DAKOTA • OHIO • OKLAHOMA • OREGON • PENNSYLVANIA • RHODE ISLAND • SOUTH CAROLINA • SOUTH DAKOTA • TENNESSEE • TEXAS • UTAH • VERMONT • VIRGINIA • WASHINGTON • WEST VIRGINIA • WISCONSIN • WYOMING