



STATE OF FLORIDA
DEPARTMENT OF ENVIRONMENTAL PROTECTION
ONSITE SEWAGE TREATMENT AND DISPOSAL
SYSTEM (OSTDS)



By PERMIT NO. 25-0616
DATE PAID: 8.8.25
FEE PAID: 8.8.25
RECEIPT #:

APPLICATION FOR CONSTRUCTION PERMIT

APPLICATION FOR:

☒ New System ☐ Existing System ☐ Holding Tank ☐ Innovative
☐ Repair ☐ Abandonment ☐ Temporary ☐

APPLICANT: Shawn C Wilson

EMAIL: swilsonrealtor1@gmail.com

AGENT:

TELEPHONE: 813-389-5643

MAILING ADDRESS: 9117 Carolina Wren Dr., Tampa, FL 33626

TO BE COMPLETED BY APPLICANT OR APPLICANT'S AUTHORIZED AGENT. SYSTEMS MUST BE CONSTRUCTED BY A PERSON LICENSED PURSUANT TO 489.105 (3) (m) OR 489.552, FLORIDA STATUTES. IT IS THE APPLICANT'S RESPONSIBILITY TO PROVIDE DOCUMENTATION OF THE DATE THE LOT WAS CREATED OR PLATTED (MM/DD/YY) IF REQUESTING CONSIDERATION OF STATUTORY GRANDFATHER PROVISIONS.

PROPERTY INFORMATION

OSTDS REMEDIATION PLAN? ☐ Y / ☐ N

LOT: _____ BLOCK: _____ SUBDIVISION: _____

PLATTED: _____

PROPERTY ID #: 30-6S-17-09812-001 (45502) ZONING: AG I/M OR EQUIVALENT: ☐ Y / ☐ N

PROPERTY SIZE: 18.96 ACRES WATER SUPPLY: ☒ PRIVATE PUBLIC ☐ ≤ 2000 GPD ☐ > 2000 GPD

IS SEWER AVAILABLE AS PER 381.0065, FS? ☐ Y / ☒ N

DISTANCE TO SEWER: _____ FT

PROPERTY ADDRESS: 14031 Tustenuggee Ave., Fort White, FL 32038

DIRECTIONS TO PROPERTY: The property is located 0.4 miles north of the intersection of CR 18 and Tustenuggee Ave., on the east side of Tustenuggee Ave. There is a double gate and the key is on the backside of the gate post.

<https://maps.app.goo.gl/q1Y31yYpBQhX74fJ8>

BUILDING INFORMATION

☒ RESIDENTIAL ☐ COMMERCIAL

Unit No.	Type of Establishment	No. of Bedrooms	Building Area Sqft	Commercial/Institutional System Design Table I, Chapter 62-6, FAC
1	<u>Metal Storage bldg/barn</u>	<u>0</u>	<u>1,200</u>	<u>Metal Storage bldg/barn has small single bathroom</u>
2				
3				
4				

☐ Floor/Equipment Drains ☒ Other (Specify) Ice machine

SIGNATURE: Shawn C Wilson

DATE: 8/7/25


DEP 4015, 06-21-2022 (Obsoletes previous editions which may not be used)
Incorporated 62-6.004, FAC

STATE OF FLORIDA
DEPARTMENT OF ENVIRONMENTAL PROTECTION
APPLICATION FOR CONSTRUCTION PERMIT

Permit Application Number 25-0616

PART II - SITEPLAN

Scale: Each block represents 10 feet and 1 inch = 40 feet.

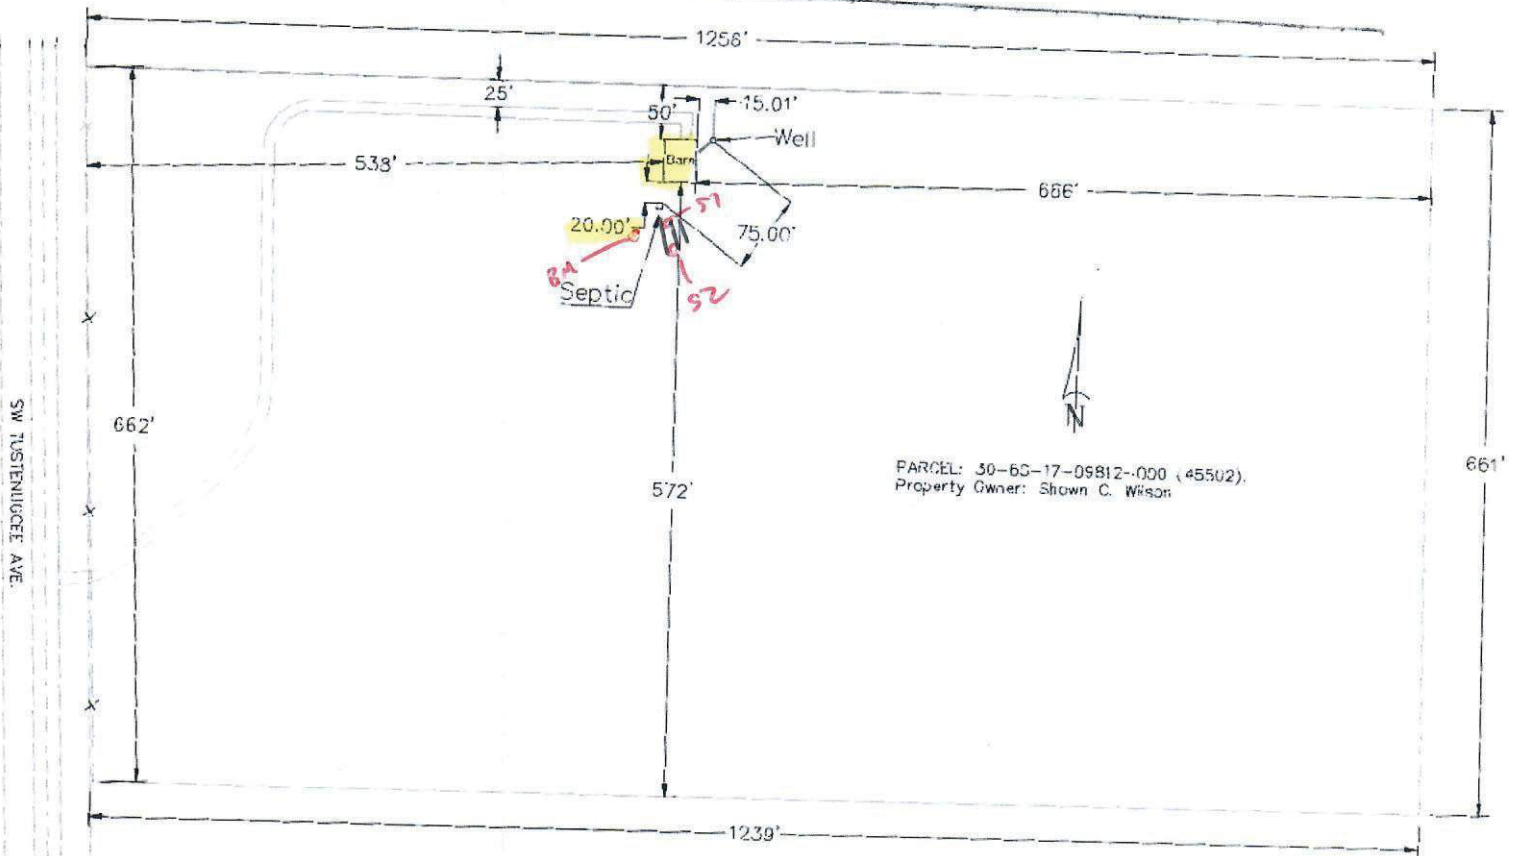

Notes:

Site Plan submitted by: Shawn C Wilson

8/7/25

Plan Approved ☒

Not Approved ☐

By [Signature]

Columbia

Date 8/14/25

County Health Department

ALL CHANGES MUST BE APPROVED BY THE COUNTY HEALTH DEPARTMENT

DEP 4015, 06-21-2022 (Obsoletes previous editions which may not be used)
Incorporated: 62-6 004, F.A.C.