


**APPROVED**

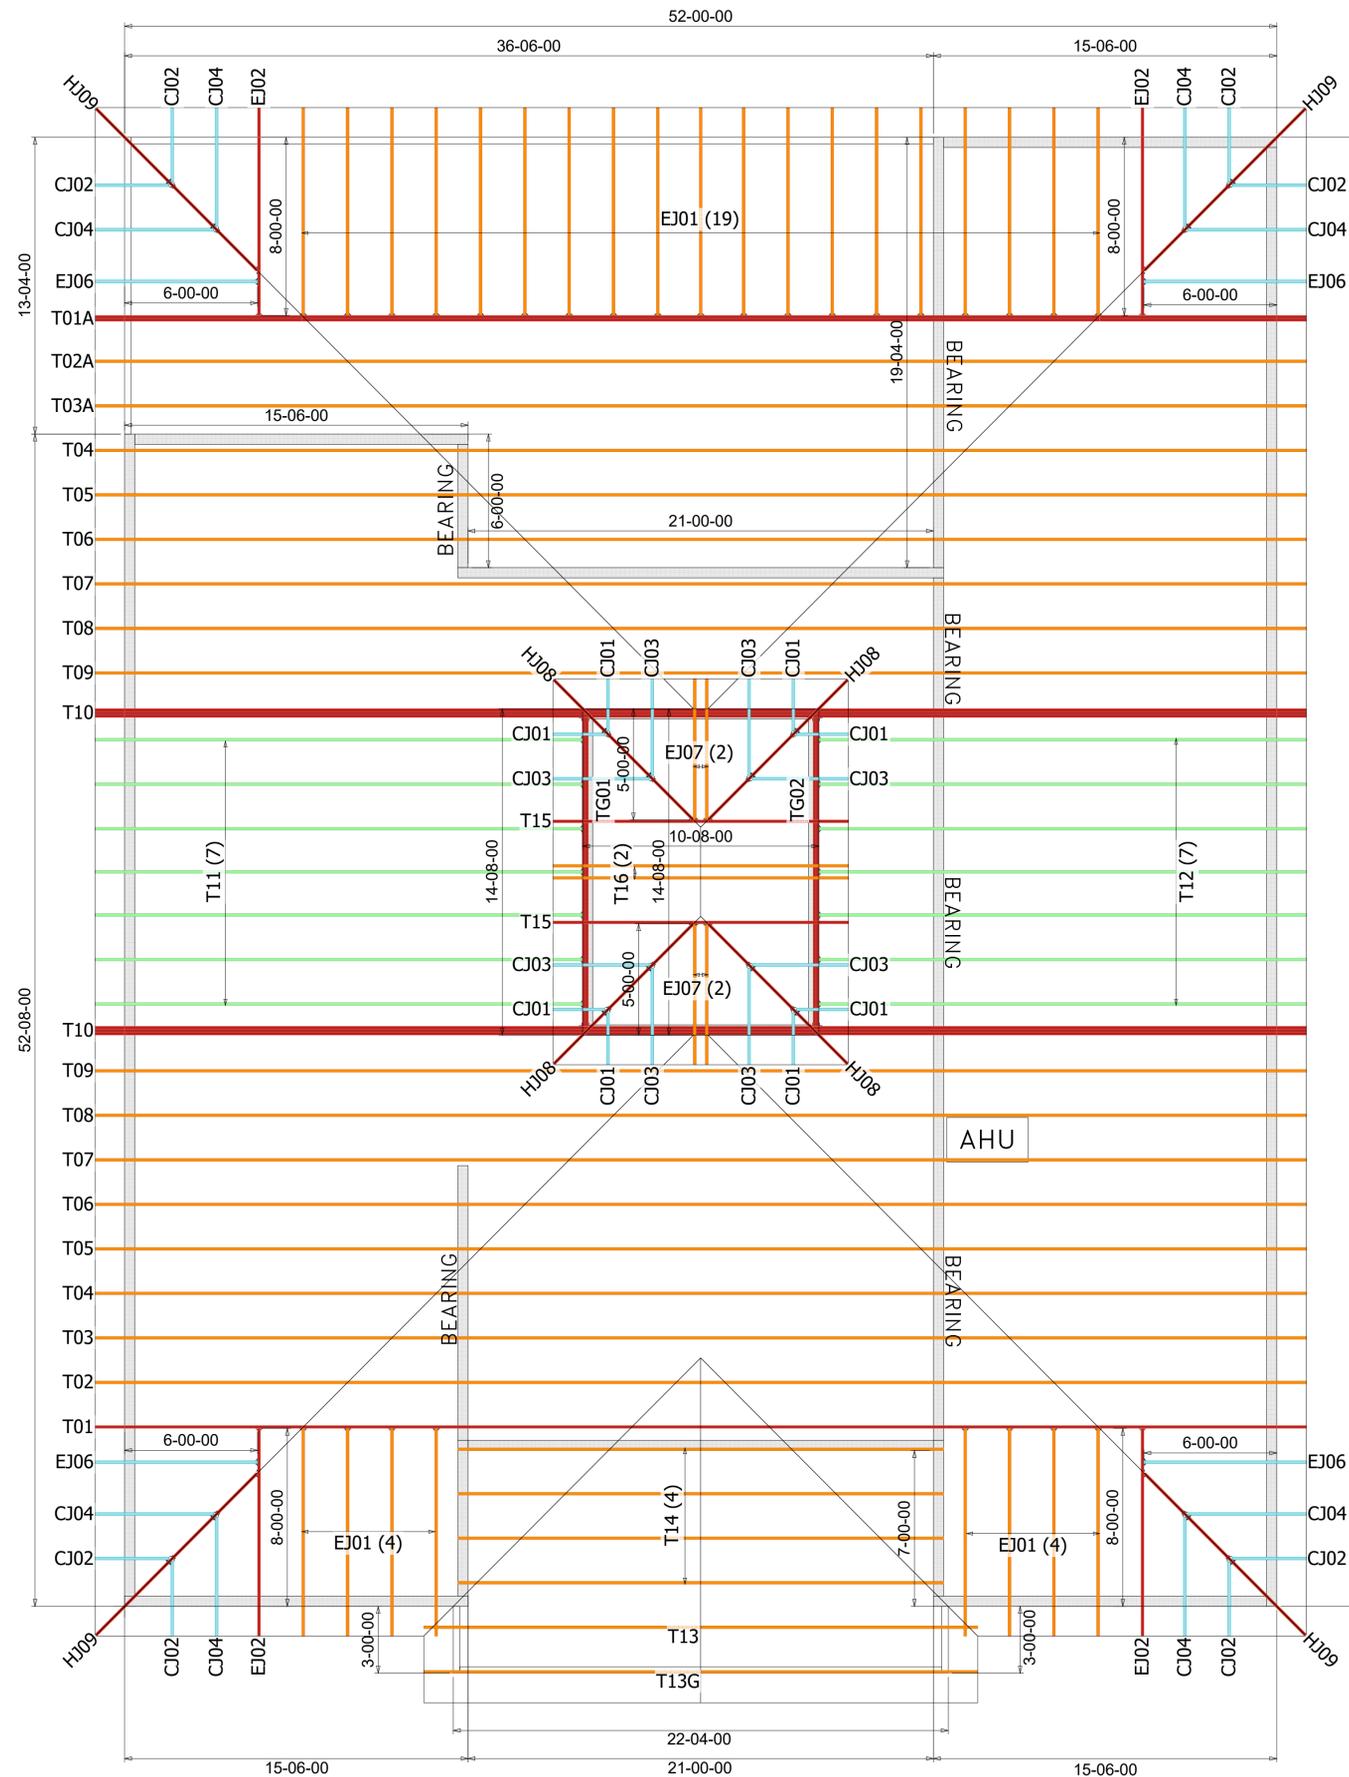

**3/12 PITCH**  
**16" OH**

**WARNING**  
 Backcharges Will Not Be Accepted  
 Regardless of Fault Without Prior  
 Notification By Customer Within 48  
 Hours And Investigation By  
 Builders FirstSource.  
 NO EXCEPTIONS.

**IMPORTANT**  
 This Drawing Must Be Approved And  
 Returned Before Fabrication Will  
 Begin. For Your Protection Check All  
 Dimensions And Conditions Prior To  
 Approval Of Plan.  
 SIGNATURE BELOW INDICATES ALL  
 NOTES AND DIMENSIONS HAVE  
 BEEN ACCEPTED.

By \_\_\_\_\_ Date \_\_\_\_\_

**FINAL LAYOUT FOR PRODUCTION**

Initial: \_\_\_\_\_ Date: \_\_\_\_\_  
 Requested Delivery Date: \_\_\_\_\_

**ROOF LOADING:** TCCL: 20 FLOOR LOADING: TCCL: 20  
 TCCL: 10 TCCL: 10  
 BCCL: 0 BCCL: 0  
 BCDL: 10 BCDL: 10  
 DURATION: 1.25 DURATION: 1.00  
 5 PSF TCCL + 5 PSF BCDL USED TO RESIST UPLIFT  
 ENCLOSED EXPOSURE CATEGORY B  
 OCCUPANCY CATEGORY II  
 WIND LOAD 130 MPH  
 WIND IMPORTANCE FACTOR 1.00

**ROOF PITCH:** 3/12  
**CEILING PITCH:** FLAT  
**TOP CHORD SIZE:** 2x4-2x6  
**BOTTOM CHORD SIZE:** 2x4-2x6  
**OVERHANG LENGTH:** 16"  
**END CUT:** PLUMB  
**CANTILEVER:** N/A  
**TRUSS SPACING:** 24"  
**BUILDING CODE:** FBC 2023

**BEARING HEIGHT SCHEDULE**

|                       |                      |
|-----------------------|----------------------|
| <b>BUILDER:</b>       |                      |
| Amira Custom Homes    |                      |
| <b>MODEL:</b>         | CUSTOM               |
| <b>ELEV:</b>          | HIP                  |
| <b>ADDRESS:</b>       | TBD                  |
| <b>LOT / BLOCK:</b>   | N/A                  |
| <b>SUBDIVISION:</b>   | CARUTHERS RES.       |
| <b>CITY:</b>          | Fort White           |
| <b>DRAWN BY:</b>      | Holloway, Kim        |
| <b>JOB # :</b>        | 4813197              |
| <b>DATE:</b> 9/3/2025 | <b>SCALE:</b> N.T.S. |

**REVISIONS:**

