

CHK# 40339

PERMIT APPLICATION / MANUFACTURED HOME INSTALLATION APPLICATION

For Office Use Only (Revised 7-1-15) Zoning Official AL Building Official LM 2/14/18
AP# 1802-32 Date Received 2-9-18 By LH Permit # 36368
Flood Zone X Development Permit _____ Zoning A3 Land Use Plan Map Category A
Comments _____
FEMA Map# _____ Elevation _____ Finished Floor 1' above road River _____ In Floodway _____
☒ Recorded Deed or ☒ Property Appraiser PO ☒ Site Plan LEH # 18-0121 ☐ Well letter OR
☒ Existing well ☐ Land Owner Affidavit ☒ Installer Authorization ☐ FW Comp. letter ☒ App Fee Paid
☐ DOT Approval ☒ Parent Parcel # 09736-110 ☐ STUP-MH _____ ☒ 911 App
☐ Ellisville Water Sys ☒ Assessment OWNED on Property ☐ Out County ☐ In County ☒ Sub VF Form

- Property ID # 22-65-17-09736-111 Subdivision PINE OAK HAMMOCK Lot# 11
- New Mobile Home ☒ Used Mobile Home _____ MH Size 16x26 Year 2018
 - Applicant PAUL BARNEY Phone # 386-209-0906
 - Address 466 S.W. DEP. J. DAVIS LN, LAKE CITY, FL, 32024
 - Name of Property Owner OTTO, JEFF & SHELBI Phone# 352-359-9394
 - ☒ 911 Address 578 S.W. HAMMOCK HILL CIRCLE, LAKE CITY, FL 32024
 - Circle the correct power company -
(Circle One) - FL Power & Light - Clay Electric
Suwannee Valley Electric - Duke Energy
 - Name of Owner of Mobile Home OTTO, JEFF & SHELBI Phone # 352-359-9394
Address 2147 N.W. 86th TERR., GAINESVILLE, FL 32606
 - Relationship to Property Owner SELF
 - Current Number of Dwellings on Property 0
 - Lot Size 400' x 475' 4.01 Total Acreage 16 (Lot 11 = 4.01)
 - Do you : Have Existing Drive or Private Drive or need Culvert Permit or Culvert Waiver (Circle one)
(Currently using) (Blue Road Sign) (Putting in a Culvert) (Not existing but do not need a Culvert)
 - Is this Mobile Home Replacing an Existing Mobile Home Yes - MH Already Removed
 - Driving Directions to the Property US 90 TO 75 SOUTH TO EXIT 414
T/R ON 414/41 SOUTH. 2.7 MILE TO HAMMOCK HILL CIR
T/R GO TO RIGHT AROUND CIRCLE TO FREEDOM SIGN ON
LEFT, SITE ON LEFT
 - Name of Licensed Dealer/Installer PAUL ALBRIGHT Phone # 386-365-5314
 - Installers Address 199 S.W. THOMAS TERR, LAKE CITY, FL 32024
 - License Number LH 1025239 Installation Decal # 45854

UH spoke to Paul
for spoke w/ Jeff 2.20.18

\$600.36

POCKET PENETROMETER TEST

The pocket penetrometer tests are rounded down to 1500 psf or check here to declare 1000 lb. soil ___ without testing.

X 1500 X 1500 X 1500

POCKET PENETROMETER TESTING METHOD

1. Test the perimeter of the home at 6 locations.
2. Take the reading at the depth of the footer.
3. Using 500 lb. increments, take the lowest reading and round down to that increment.

X 1500 X 1500 X 1500

TORQUE PROBE TEST

The results of the torque probe test is 285 inch pounds or check here if you are declaring 5' anchors without testing. A test showing 275 inch pounds or less will require 5 foot anchors.

Note: A state approved lateral arm system is being used and 4 ft. anchors are allowed at the sidewall locations. I understand 5 ft anchors are required at all centerline tie points where the torque test reading is 275 or less and where the mobile home manufacturer may requires anchors with 4000 lb holding capacity.

Installer's initials

ALL TESTS MUST BE PERFORMED BY A LICENSED INSTALLER

Installer Name

Date Tested

Electrical

Connect electrical conductors between multi-wide units, but not to the main power source. This includes the bonding wire between multi-wide units. Pg. ___

Plumbing

Connect all sewer drains to an existing sewer tap or septic tank. Pg. 1014

Connect all potable water supply piping to an existing water meter, water tap, or other independent water supply systems. Pg. 1014

Site Preparation

Debris and organic material removed ☒
Water drainage: Natural ☒ Swale ☐ Pad ☒ Other ☐

Fastening multi wide units

Floor: Type Fastener: Length: Spacing: N/A
Walls: Type Fastener: Length: Spacing: N/A
Roof: Type Fastener: Length: Spacing: N/A
For used homes a minimum 30 gauge 8" wide, galvanized metal strip will be centered over the peak of the roof and fastened with galv. roofing nails at 2" on center on both sides of the centerline.

Gasket (weatherproofing requirement)

I understand a properly installed gasket is a requirement of all new and used homes and that condensation, mold, mildew and buckled marriage walls are a result of a poorly installed or no gasket being installed. I understand a strip of tape will not serve as a gasket.

Type gasket N/A Pg. N/A
Pg. N/A
Installer's initials N/A
Installed: N/A
Between Floors ☒
Between Walls ☒
Bottom of ridgebeam ☒

Weatherproofing

The bottomboard will be repaired and/or taped. Yes ☒ Pg. N/A
Siding on units is installed to manufacturer's specifications. Yes ☒ Pg. N/A
Fireplace chimney installed so as not to allow intrusion of rain water. Yes ☒ Pg. N/A

Miscellaneous

Skirting to be installed. Yes ☐ No ☒
Dryer vent installed outside of skirting. Yes ☒ No ☐
Range downflow vent installed outside of skirting. Yes ☒ No ☐
Drain lines supported at 4 foot intervals. Yes ☒ No ☐
Electrical crossovers protected. Yes ☒ No ☐
Other: N/A

Installer verifies all information given with this permit worksheet is accurate and true based on the

Installer Signature Paul C. Wright Date 10/14

COLUMBIA COUNTY PERMIT WORKSHEET

These worksheets must be completed and signed by the installer.
Submit the originals with the packet.

Installer Todd E. Albright License # 10252239


911 Address where home is being installed. 528 SW Hammock Hill Circle
Lake City FL

Manufacturer Live Oak Length x width 16x80

NOTE: if home is a single wide fill out one half of the blocking plan
if home is a triple or quad wide sketch in remainder of home

I understand Lateral Arm Systems cannot be used on any home (new or used) where the sidewall ties exceed 5 ft 4 in.

Installer's initials T.E.A.

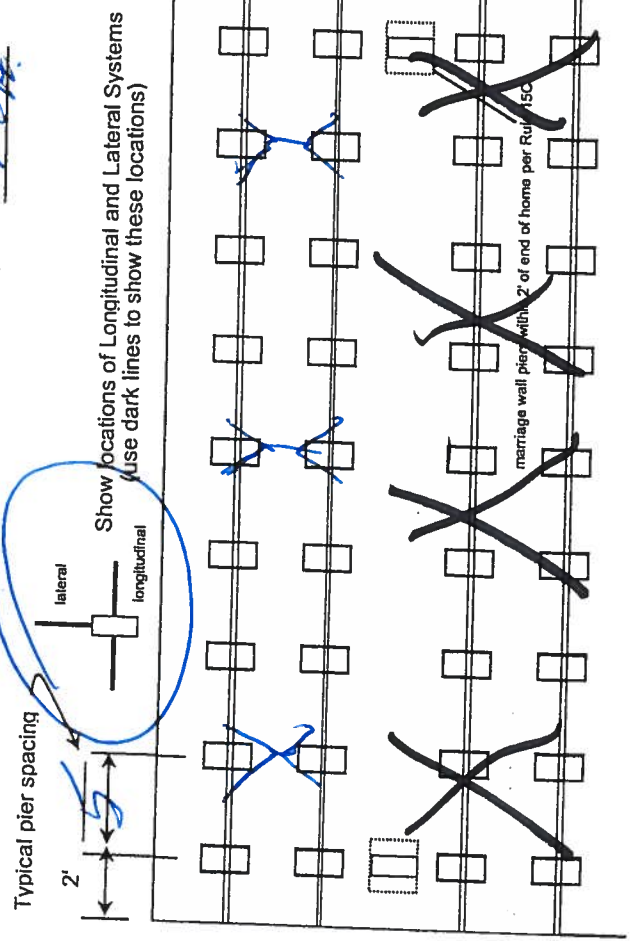

New Home ☒ Used Home ☐

Home installed to the Manufacturer's Installation Manual ☒

Home is installed in accordance with Rule 15-C ☐

Single wide ☒ Wind Zone II ☐ Wind Zone III ☐

Double wide ☐ Installation Decal # 45854

Triple/Quad ☐ Serial # 18781

PIER SPACING TABLE FOR USED HOMES

Load bearing capacity	Footer size (sq in)	16" x 16" (256)	18 1/2" x 18 1/2" (342)	20" x 20" (400)	22" x 22" (484)*	24" x 24" (576)*	26" x 26" (676)
1000 dsf	3'		4'	5'	6'	7'	8'
1500 dsf	4' 6"		6'	7'	8'	8'	8'
2000 dsf	6'		8'	8'	8'	8'	8'
2500 dsf	7' 6"		8'	8'	8'	8'	8'
3000 dsf	8'		8'	8'	8'	8'	8'
3500 dsf	8'		8'	8'	8'	8'	8'

* interpolated from Rule 15C-1 pier spacing table.

PIER PAD SIZES

I-beam pier pad size 17x25

Perimeter pier pad size 16x16

Other pier pad sizes (required by the mfg.) N/A

Draw the approximate locations of marriage wall openings 4 foot or greater. Use this symbol to show the piers.

List all marriage wall openings greater than 4 foot and their pier pad sizes below.

POPULAR PAD SIZES

Pad Size	Sq In
16 x 16	256
16 x 18	288
18.5 x 18.5	342
16 x 22.5	360
17 x 22	374
13 1/4 x 26 1/4	348
20 x 20	400
17 3/16 x 25 3/16	441
17 1/2 x 25 1/2	446
24 x 24	576
26 x 26	676

ANCHORS

Opening 4 ft Pier pad size 5 ft Shaw Walls

FRAME TIES

within 2' of end of home spaced at 5' 4" oc Per

TEDOWN COMPONENTS

Longitudinal Stabilizing Device (LSD) Manufacturer

Longitudinal Stabilizing Device w/ Lateral Arms Manufacturer

OTHER TIES

Sidewall Number 16

Longitudinal Marriage wall 6

Shearwall 5

OTTO JOB

DATE: 2-8-2018

PARCEL ID# 22-65-17-09739-110

N88°08'10"E	MATCH LINE SEE 51
475.00'	Lot Line

Lot 11
4.01

N 2° 51' 50" W
400.00'

730'

Well

16x76/80 SLMWS 14/1

DRIVE WAY

DRAINAGE EASEMENT

150.00'
210.0

Bo. 30' P.T.

N 4° 51' 50"
360.00'

6. 20.

BO. 4B.

7-8-55

CB-K25. 46
P-500.00.

7-282-7
A. B. B. B.

94-63-000000

700.00.00.00

8-240/100

100 11.00

DR

IVE

MAC

11

1

1

18,

100

40

[illegible]

011-65460

DATE: 2-8-2010

Prepared by:
Nicole Moore
American Title Services of Lake City, Inc.
321 SW Main Boulevard, Suite 105
Lake City, Florida 32025

File Number: 17-677

Inst: 201812002201 Date: 02/02/2018 Time: 4:41 PM
Page 1 of 1 B: 1352 P: 2419, P.DeWitt Cason, Clerk of Court
Columbia County, By: BD
Deputy Clerk Doc Stamp-Deed: 245.00

General Warranty Deed

Made this February 2, 2018 A.D.

By **JERRY E. CUNNINGHAM and BELINDA CUNNINGHAM**, his wife, 529 SW Hammock Hill Circle, Lake City, FL, 32024
hereinafter called the grantor,

to **JEFF OTTO and SHELBI OTTO**, his wife, whose post office address is: 2147 NW 8th Terrace, Gainesville, Florida 32606,
hereinafter called the grantee:

(Whenever used herein the term "grantor" and "grantee" include all the parties to this instrument and the heirs, legal representatives and assigns of individuals, and the successors and assigns of corporations)

Witnesseth, that the grantor, for and in consideration of the sum of Ten Dollars, (\$10.00) and other valuable considerations, receipt whereof is hereby acknowledged, hereby grants, bargains, sells, aliens, remises, releases, conveys and confirms unto the grantee, all that certain land situate in Columbia County, Florida, viz:

LOT 11, of PINE OAK HAMMOCK, a subdivision according to the plat thereof as recorded in
Plat Book 6 page 28 of the public records of COLUMBIA COUNTY, FLORIDA.

TOGETHER WITH a 2018 LIVE OAK Single wide mobile home, ID# LOHGA11718781.Length 16x80.

Parcel ID Number: A part of R09736-110 (Parent Parcel)

Together with all the tenements, hereditaments and appurtenances thereto belonging or in anywise appertaining


To Have and to Hold, the same in fee simple forever.

And the grantor hereby covenants with said grantee that the grantor is lawfully seized of said land in fee simple; that the grantor has good right and lawful authority to sell and convey said land; that the grantor hereby fully warrants the title to said land and will defend the same against the lawful claims of all persons whomsoever; and that said land is free of all encumbrances except taxes accruing subsequent to December 31, 2017

In Witness Whereof, the said grantor has signed and sealed these presents the day and year first above written.

Signed, sealed and delivered in our presence:


Witness Printed Name Nicole A. Moore

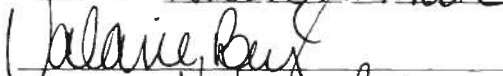

Witness Printed Name Valarie Benz


 (Seal)
JERRY E. CUNNINGHAM
Address 529 SW Hammock Hill Circle, Lake City, FL 32024

 (Seal)
BELINDA CUNNINGHAM
Address 529 SW Hammock Hill Circle, Lake City, 32024

State of Florida
County of Columbia

The foregoing instrument was acknowledged before me this 2nd day of February, 2018, by JERRY E. CUNNINGHAM and BELINDA CUNNINGHAM, his wife, who is/are personally known to me or who has produced DRIVER LICENSE as identification

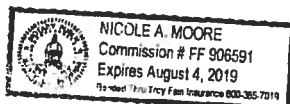


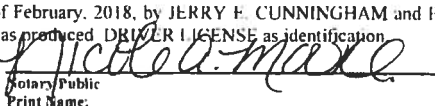
Notary Public
Print Name: _____

My Commission
Expires: _____

1862-32

District No. 1 - Ronald Williams
District No. 2 - Rusty DePratter
District No. 3 - Bucky Nash
District No. 4 - Everett Phillips
District No. 5 - Tim Murphy

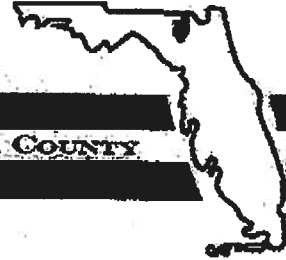BOARD OF COUNTY COMMISSIONERS • COLUMBIA COUNTY**Address Assignment and Maintenance Document**

To maintain the county wide Addressing Policy you must make application for a 9-1-1 Address at the time you apply for a building permit. The established standards for addressing and posting numbers to all principal buildings, dwellings, businesses and industries are contained in Columbia County Ordinance 2001-9. The addressing system is to enable Emergency Services Agencies to locate you in an emergency, and to assist the United States Postal Service and the public in the timely and efficient provision of services to residents and businesses of Columbia County

Date/Time Issued:	2/12/2018 11:34:27 AM
Address:	578 SW HAMMOCK HILL Cir
City:	LAKE CITY
State:	FL
Zip Code	32024
Parcel ID	09736-110

REMARKS: Address Verification.

**NOTICE: THIS ADDRESS WAS ISSUED BASED ON LOCATION AND ACCESS INFORMATION
RECEIVED FROM THE REQUESTER. SHOULD, AT A LATER DATE, THE LOCATION AND/OR
ACCESS INFORMATION BE FOUND TO BE IN ERROR OR CHANGED, THIS ADDRESS IS
SUBJECT TO CHANGE.**

Address Issued By: **Signed:/ Matt Crews**

Columbia County GIS/911 Addressing Coordinator

**COLUMBIA COUNTY
911 ADDRESSING / GIS DEPARTMENT**

263 NW Lake City Ave., Lake City, FL 32055 Telephone: (386) 758-1125
Email: gis@columbiacountyfla.com

License Number: IH / 1025239 / 1 Name: PAUL E. ALBRIGHT

Order #: 2989	Label #: 45854	Manufacturer: <u>Live Oak</u>	(Check Size of Home)
Homeowner: <u>OTTC</u>		Year Model: <u>2018</u>	Single ☒
Address: <u>578 SW Hammock</u>		Length & Width: <u>16 X 80</u>	Double ☐
City/State/Zip: <u>Hill Circle Lake FL</u>		Type Longitudinal System: <u>6</u>	Triple ☐
Phone #: <u>352-275-9797</u>		Type Lateral Arm System: <u>6</u>	HUD Label #:
Date Installed:		New Home: ☒ Used Home: ☐	Soil Bearing / PSF: <u>1500</u>
Installed Wind Zone: <u>2</u>		Data Plate Wind Zone:	Torque Probe / in-lbs: <u>285</u>
Note:			Permit #:

STATE OF FLORIDA
INSTALLATION CERTIFICATION LABEL

45854

LABEL #

DATE OF INSTALLATION

PAUL E. ALBRIGHT

NAME

IH / 1025239 / 1

2989

LICENSE #

ORDER #



CERTIFIES THAT THE INSTALLATION OF THIS MOBILE HOME IS
IN ACCORDANCE WITH FLORIDA STATUTES 320.8249, 320.8325
AND RULES OF THE HIGHWAY SAFETY AND MOTOR VEHICLES.

INSTRUCTIONS


PLEASE WRITE DATE OF
INSTALLATION AND AFFIX
LABEL NEXT TO HUD LABEL.
USE PERMANENT INK PEN
OR MARKER ONLY.
COMPLETE INFORMATION
ABOVE AND KEEP ON FILE
FOR A MINIMUM OF 2 YEARS.
YOU ARE REQUIRED TO
PROVIDE COPIES WHEN
REQUESTED.

CARLTON

OPTIONAL DORMER

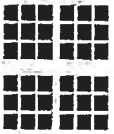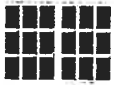

76'-0"

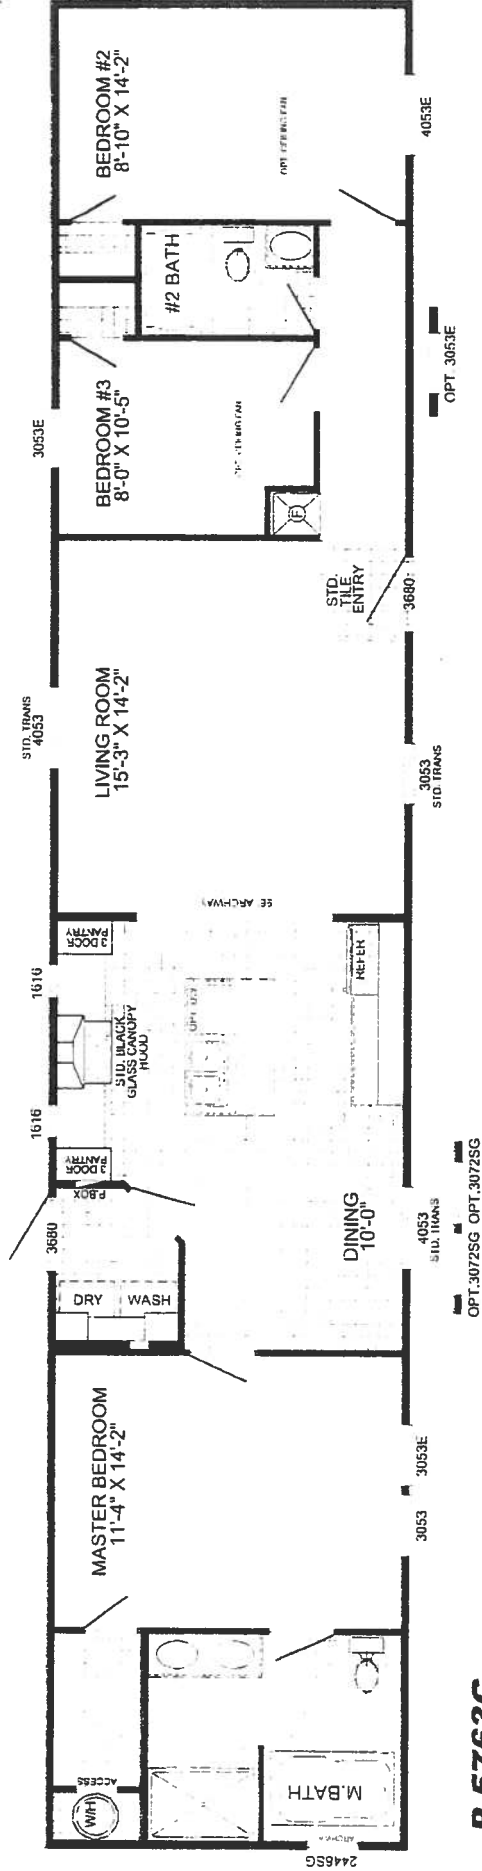

P-5763G

3-BEDROOM / 2-BATH

16 X 80 - Approx. 1130 Sq. Ft.

Date: 9-17-2015

- * All room dimensions include closets and square footage figures are approximate.
- * Transoms are available on optional 9'-0" sidewalk houses only.
- * Available with Linoleum or Shutters around windows.


STATE OF FLORIDA
DEPARTMENT OF HEALTH
APPLICATION FOR CONSTRUCTION PERMIT

Permit Application Number

18-0121


----- PART II - SITEPLAN -----

Scale: Each block represents 10 feet and 1 inch = 40 feet.

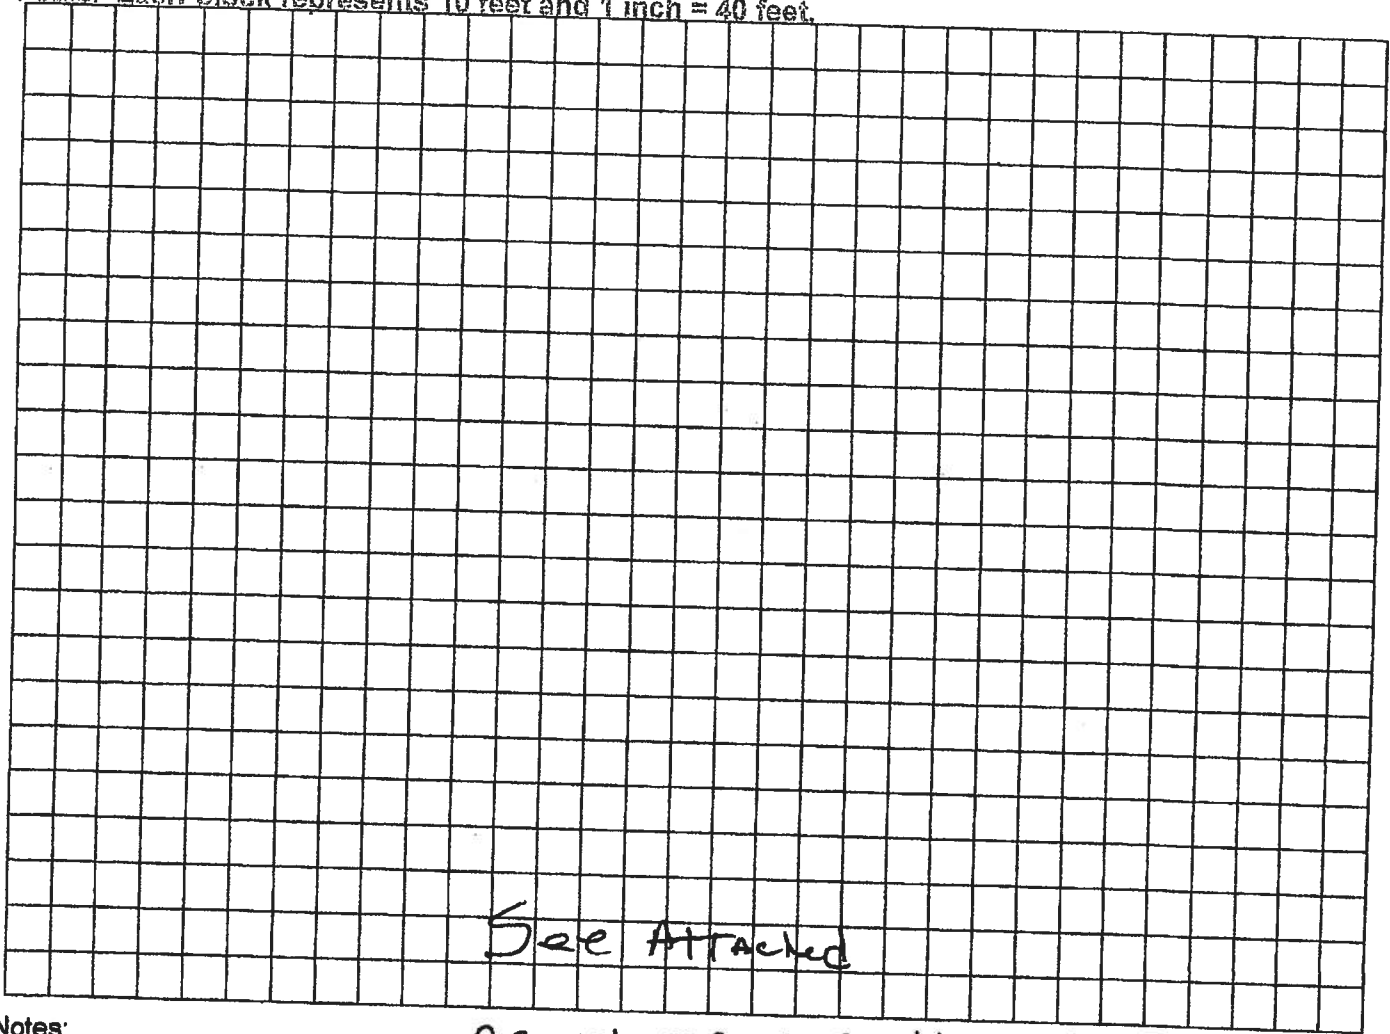Notes: CANNOT DRAW Circle Site Pla.Site Plan submitted by: Robert W. Ford Jr. 2-13-18Plan Approved X Not ApprovedBy Sally Ford Env Health Director ColumbiaDate 2-21-18

County Health Department

ALL CHANGES MUST BE APPROVED BY THE COUNTY HEALTH DEPARTMENT

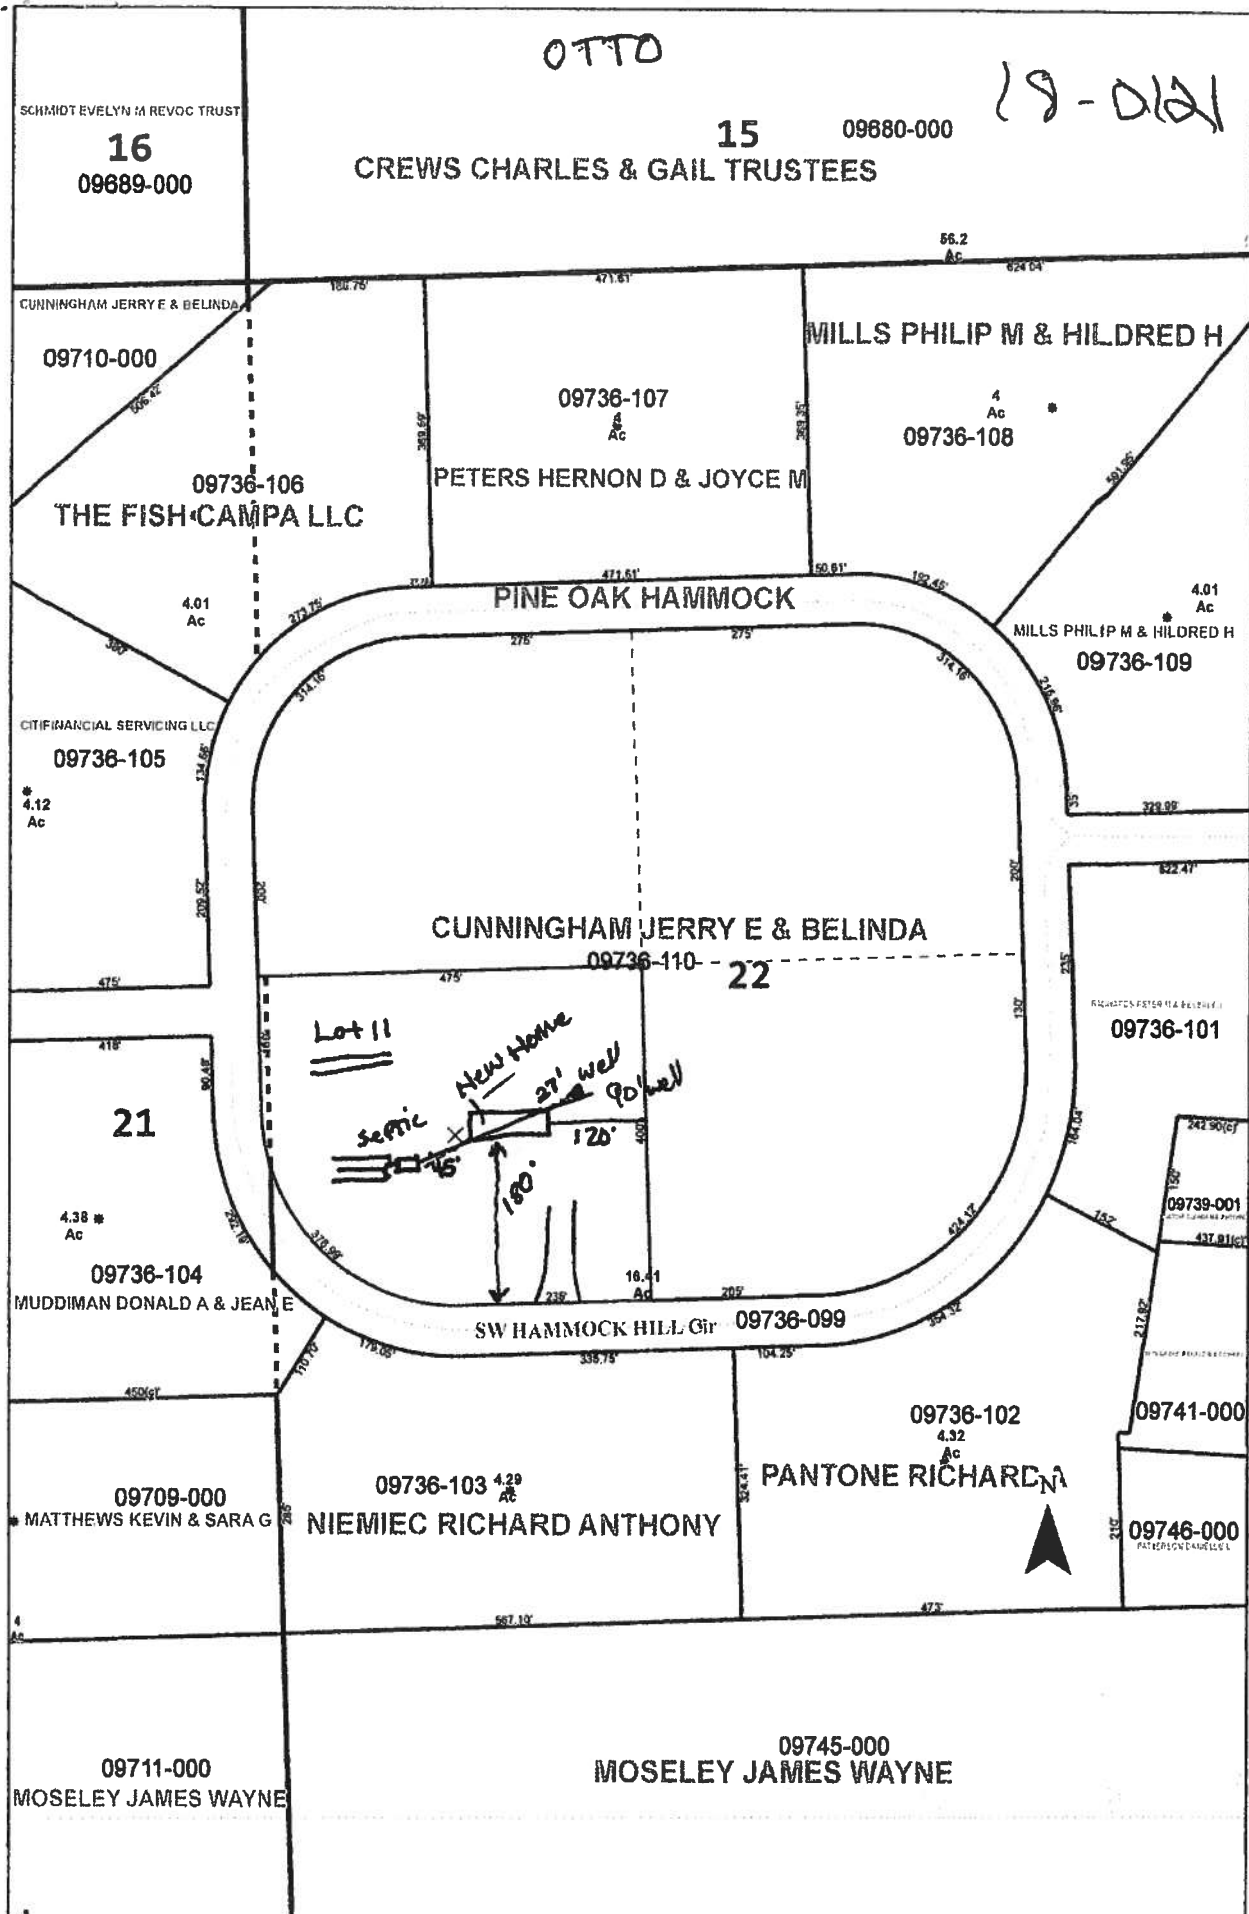

Existing Columbia



STATE OF FLORIDA
DEPARTMENT OF HEALTH
ONSITE SEWAGE TREATMENT AND DISPOSAL
SYSTEM
APPLICATION FOR CONSTRUCTION PERMIT

PERMIT NO. 18-0121DATE PAID: 2/14/18FEE PAID: 600.00RECEIPT #: 1328827

APPLICATION FOR:

☐ New System☒ Existing System☐ Holding Tank☐ Innovative☐ Repair☐ Abandonment☐ Temporary☐APPLICANT: Jerry Cunningham / Jeff OTTOAGENT: Robert Ford NESTTELEPHONE: 755-6372MAILING ADDRESS: 741 SE St Rd 100 Lake City FL

TO BE COMPLETED BY APPLICANT OR APPLICANT'S AUTHORIZED AGENT. SYSTEMS MUST BE CONSTRUCTED BY A PERSON LICENSED PURSUANT TO 489.105(3)(m) OR 489.552, FLORIDA STATUTES. IT IS THE APPLICANT'S RESPONSIBILITY TO PROVIDE DOCUMENTATION OF THE DATE THE LOT WAS CREATED OR PLATTED (MM/DD/YY) IF REQUESTING CONSIDERATION OF STATUTORY GRANDFATHER PROVISIONS.

PROPERTY INFORMATION

LOT: 11 BLOCK: 1 SUBDIVISION: Pine Oak Hammock PLATTED: 1990PROPERTY ID #: 22-63-17-09736-110 ZONING: SF I/M OR EQUIVALENT: ☐ Y ☒ NPROPERTY SIZE: 4.08 ACRES WATER SUPPLY: ☒ PRIVATE PUBLIC ☐ ≤ 2000 GPD ☐ > 2000 GPDIS SEWER AVAILABLE AS PER 381.0065, FS? ☐ Y ☒ NDISTANCE TO SEWER: NA FTPROPERTY ADDRESS: 578 SW Hammock Hill CircleDIRECTIONS TO PROPERTY: 441 South to Hammock Hill Circle
TR Follow to tee in rd TR Follow to site on left

BUILDING INFORMATION

☒ RESIDENTIAL☐ COMMERCIAL

Unit No	Type of Establishment	No. of Bedrooms	Building Area Sqft	Commercial/Institutional System Design Table 1, Chapter 64E-6, FAC
1	<u>M/H</u>	<u>3</u>	<u>1130</u>	
2				
3				
4				

☐ Floor/Equipment Drains ☐ Other (Specify) _____SIGNATURE: Robert FordDATE: 2-13-18

DH 4015, 08/09 (Obsoletes previous editions which may not be used)
Incorporated 64E-6.001, FAC

Columbia County Property Appraiser

Jeff Hampton

2017 Tax Roll Year

updated: 2/1/2018

Parcel: << 22-6S-17-09736-110 >>

*old owners***Owner & Property Info**

Result: 1 of 1

Owner	CUNNINGHAM JERRY E & BELINDA 529 SW HAMMOCK HILL CIRCLE LAKE CITY, FL 32024		
Site	810 HAMMOCK HILL CIR,	578	
Description *	LOTS 10, 11, 12 & 13 PINE OAK HAMMOCK S/D. 731-384, 848-1807, 849-857, 849-858, TAX DEED 1228-1522		
Area	16.41 AC	S/T/R	22-6S-17
Use Code *	SINGLE FAM (000100)	Tax District	3

* The Description above is not to be used as the Legal Description for this parcel in any legal transaction. The Use Code is a FL Dept. of Revenue (DOR) code. Please contact the Columbia County Planning & Development office for specific zoning information.

Property & Assessment Values

2017 Certified Values		2018 Working Values	
Mkt Land (4)	\$48,195	Mkt Land (4)	\$52,614
Ag Land (0)	\$0	Ag Land (0)	\$0
Building (1)	\$77,575	Building (1)	\$79,554
XFOB (3)	\$3,351	XFOB (3)	\$3,351
Just	\$129,121	Just	\$135,519
Class	\$0	Class	\$0
Appraised	\$129,121	Appraised	\$135,519
Exempt	\$0	Exempt	\$0
Assessed	\$129,121	Assessed	\$135,519
Total	county:\$129,121	Total	county:\$135,519
Taxable	city:\$129,121	Taxable	city:\$135,519
	other:\$129,121		other:\$135,519
	school:\$129,121		school:\$135,519

Aerial Viewer Pictometry Google Maps

**Sales History**

Sale Date	Sale Price	Book/Page	Deed	V/I	Quality (Codes)	RCode
1/24/2012	\$110,400	1228/1522	TD	I	U	18
10/3/1997	\$0	849/0858	QC	I	U	01
9/15/1990	\$16,500	731/0384	WD	V	Q	

Building Characteristics

Bldg Sketch	Bldg Item	Bldg Desc	Year Blt	Base SF	Actual SF	Bldg Value
Sketch	1	SINGLE FAM (000100)	1994	1277	1913	\$79,554

Extra Features & Out Buildings - (Show Codes)

Code	Desc	Year Blt	Value	Units	Dims	Condition (% Good)
0190	FPLC PF	0	\$1,200.00	1.000	0 x 0 x 0	(000.00)
0166	CONC,PAVMT	0	\$1,551.00	1034.000	0 x 0 x 0	(000.00)
0296	SHED METAL	2013	\$600.00	1.000	0 x 0 x 0	(000.00)



COLUMBIA COUNTY BUILDING DEPARTMENT
135 NE Hernando Ave, Suite B-21, Lake City, FL 32055
Phone: 386-758-1008 Fax: 386-758-2160

MOBILE HOME INSTALLERS AGENT AUTHORIZATION

I, PAUL E. ALBRIGHT, give this authority and I do certify that the below
Installers Name
referenced person(s) listed on this form is/are under my direct supervision and control and
is/are authorized to purchase permits, call for inspections and sign on my behalf.

Printed Name of Authorized Person	Signature of Authorized Person	Agents Company Name
PAUL BARNEY	<i>Paul Barney</i>	FREEDOM HOMES
LINDA PENHALIGON	<i>Linda Penhaligon</i>	FREEDOM HOMES

I, the license holder, realize that I am responsible for all permits purchased, and all work done
under my license and I am fully responsible for compliance with all Florida Statutes, Codes, and
Local Ordinances.

I understand that the State Licensing Board has the power and authority to discipline a license
holder for violations committed by him/her or by his/her authorized person(s) through this
document and that I have full responsibility for compliance granted by issuance of such permits.

Paul E. Albright
License Holders Signature (Notarized)

TH 1025239
License Number


3B-10-17
Date

NOTARY INFORMATION:

STATE OF: Florida COUNTY OF: SUWANNEE

The above license holder, whose name is PAUL E. ALBRIGHT,
personally appeared before me and is known by me or has produced identification
(type of I.D.) _____ on this 10 day of AUGUST, 20 17.

Paul A. Barney
NOTARY'S SIGNATURE

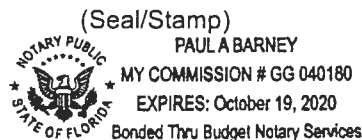

MOBILE HOME INSTALLATION SUBCONTRACTOR VERIFICATION FORM

APPLICATION NUMBER _____ CONTRACTOR _____ PHONE _____

THIS FORM MUST BE SUBMITTED PRIOR TO THE ISSUANCE OF A PERMIT

In Columbia County one permit will cover all trades doing work at the permitted site. It is REQUIRED that we have records of the subcontractors who actually did the trade specific work under the permit. Per Florida Statute 440 and Ordinance 89-6, a contractor shall require all subcontractors to provide evidence of workers' compensation or exemption, general liability insurance and a valid Certificate of Competency license in Columbia County.

Any changes, the permitted contractor is responsible for the corrected form being submitted to this office prior to the start of that subcontractor beginning any work. Violations will result in stop work orders and/or fines.

ELECTRICAL	Print Name <u>WHITTINGTON ELECTRIC</u> License #: <u>EC13002957</u> Qualifier Form Attached ☐	Signature <u>[Signature]</u> Phone #: <u>386 972 1700</u>
MECHANICAL/ A/C _____	Print Name <u>STYLECREST</u> License #: <u>CAC1817658</u> Qualifier Form Attached ☐	Signature <u>[Signature]</u> Phone #: <u>850-769-1453</u>

Qualifier Forms cannot be submitted for any Specialty License.

Specialty License	License Number	Sub-Contractors Printed Name	Sub-Contractors Signature
MASON			
CONCRETE FINISHER			

F. S. 440.103 Building permits; identification of minimum premium policy.--Every employer shall, as a condition to applying for and receiving a building permit, show proof and certify to the permit issuer that it has secured compensation for its employees under this chapter as provided in ss. 440.10 and 440.38, and shall be presented each time the employer applies for a building permit.

Revised 10/30/2015