

56



STATE OF FLORIDA
DEPARTMENT OF HEALTH
ONSITE SEWAGE TREATMENT AND DISPOSAL
SYSTEM
APPLICATION FOR CONSTRUCTION PERMIT

CR # 10-7896

PERMIT NO. 21-0033
DATE PAID: 11/2/21
FEE PAID: 310.00
RECEIPT #: 11e15420

APPLICATION FOR:

☒ New System ☐ Existing System ☐ Holding Tank ☐ Innovative
☐ Repair ☐ Abandonment ☐ Temporary ☐

APPLICANT: TODD L. HILLARY

AGENT: CHRIS MILL HOMES OF FLORIDA

TELEPHONE: (229) 212-1600

MAILING ADDRESS: 354 ENTERPRISE DR

VALDOSTA

GA 31601

TO BE COMPLETED BY APPLICANT OR APPLICANT'S AUTHORIZED AGENT. SYSTEMS MUST BE CONSTRUCTED BY A PERSON LICENSED PURSUANT TO 489.105(3) (m) OR 489.552, FLORIDA STATUTES. IT IS THE APPLICANT'S RESPONSIBILITY TO PROVIDE DOCUMENTATION OF THE DATE THE LOT WAS CREATED OR PLATTED (MM/DD/YY) IF REQUESTING CONSIDERATION OF STATUTORY GRANDFATHER PROVISIONS.

PROPERTY INFORMATION

LOT: 4 BLOCK: A SUBDIVISION: HILLS OF HUNTSVILLE D-2 PLATTED: _____

PROPERTY ID #: 08-3S-16-02032-204 ZONING: AG I/M OR EQUIVALENT: ☐ NO ☐

PROPERTY SIZE: 5.600 ACRES WATER SUPPLY: ☒ PRIVATE PUBLIC ☐ ☐ ≤2000GPD ☐ >2000GPD

IS SEWER AVAILABLE AS PER 381.0065, FS? ☐ NO ☐ DISTANCE TO SEWER: N/A FT

PROPERTY ADDRESS: 301 NW MILO TERR. LAKE CITY

DIRECTIONS TO PROPERTY:

TAKE 90 WEST, TURN RIGHT ON LAKE JEFFERSON RD, TURN LEFT ON HUNTSVILLE CHURCH RD. TURN LEFT ON NW MILO TERR. 2ND ON RIGHT.

BUILDING INFORMATION ☒ RESIDENTIAL ☐ COMMERCIAL

Unit No.	Type of Establishment	No. of Bedrooms	Building Area Sqft	Commercial/Institutional System Design Table 1, Chapter 64E-6, FAC
1	<u>HOUSE</u>	<u>4</u>	<u>2,310</u>	
2				
3				
4				


☐ Floor/Equipment Drains ☐ Other (Specify) _____

✓ SIGNATURE: [Signature]

DATE: 1/19/21

**Application for Onsite Sewage Disposal System
Construction Permit. Part II Site Plan**
Permit Application Number: 21-0038

ALL CHANGES MUST BE APPROVED BY THE COUNTY HEALTH UNIT

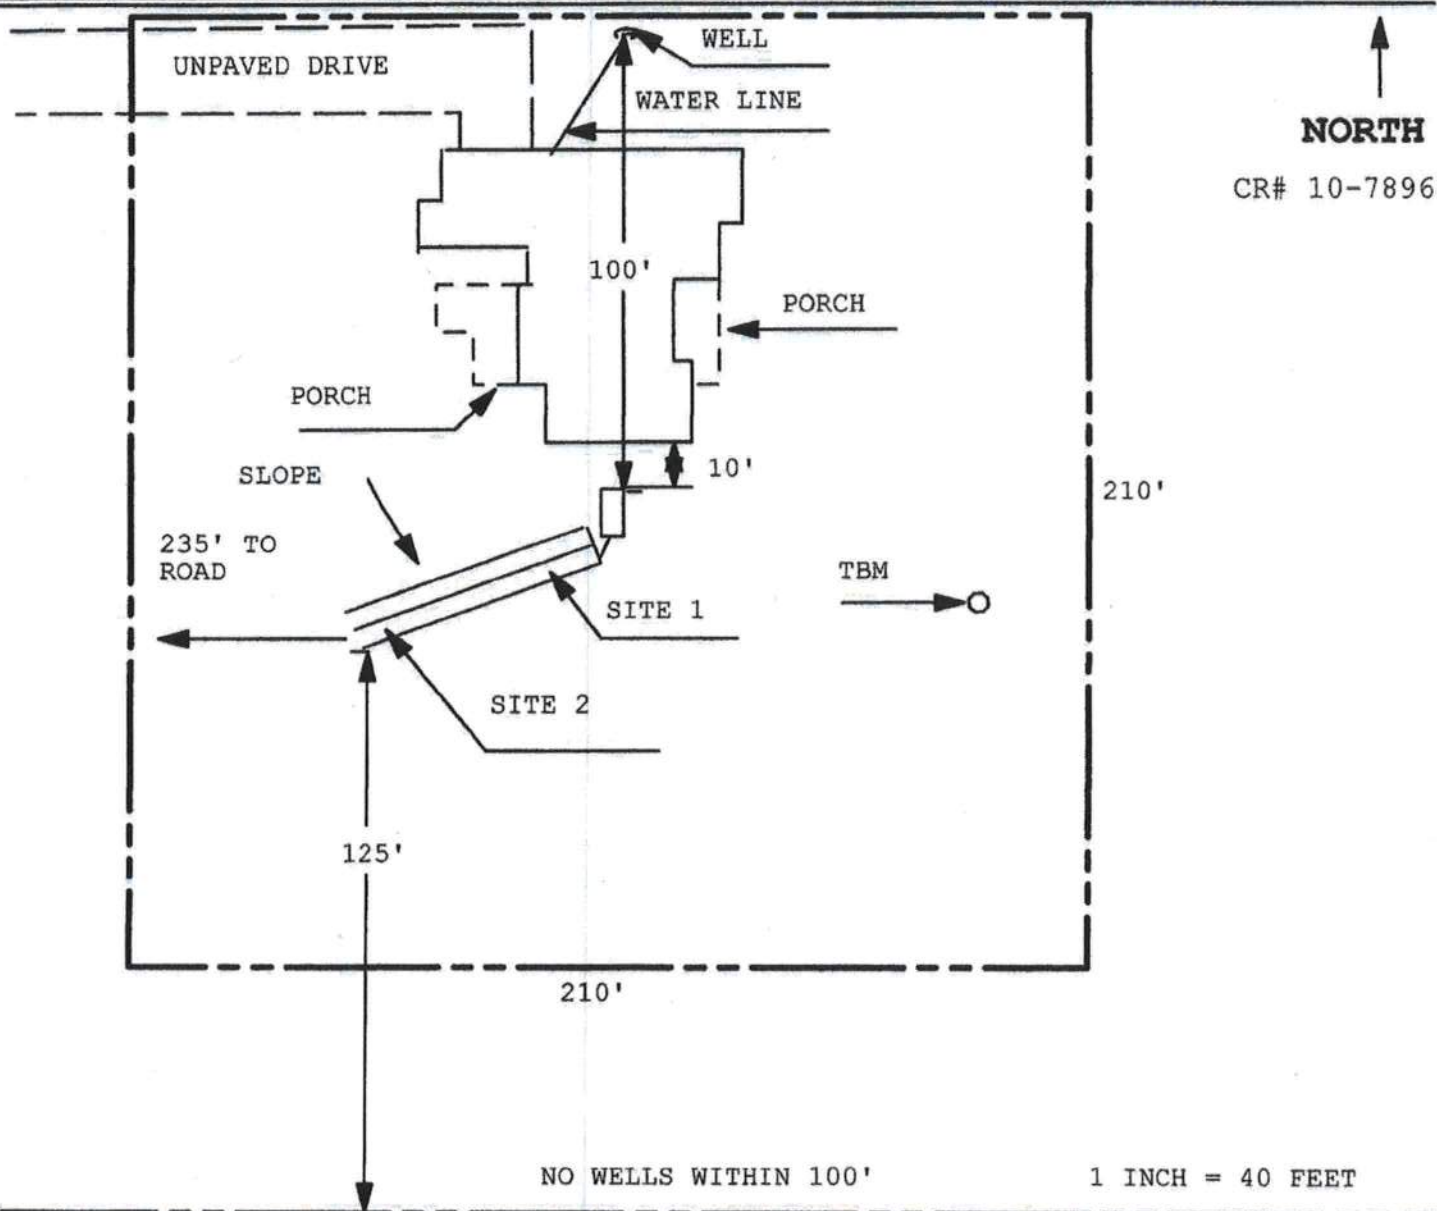

Site Plan Submitted By Pearl Riley Date 12/12/20
Plan Approved ✓ Not Approved _____ Date 11/27/2021

By Kirk Ray Columbia CPHU

Notes: _____