

App# 46382 (56)



STATE OF FLORIDA
DEPARTMENT OF HEALTH
ONSITE SEWAGE TREATMENT AND DISPOSAL
SYSTEM
APPLICATION FOR CONSTRUCTION PERMIT

PERMIT NO. 01-0721
DATE PAID: 6/4/20
FEE PAID: 6000
RECEIPT #: 508245

APPLICATION FOR:

☐ New System ☒ Existing System ☐ Holding Tank ☐ Innovative
☐ Repair ☐ Abandonment ☐ Temporary ☐

APPLICANT: Steven Paris

AGENT: Brittany Dunn

TELEPHONE: 478.340.6

MAILING ADDRESS: 944 NW Zack Drive, Lake City, FL 32055

TO BE COMPLETED BY APPLICANT OR APPLICANT'S AUTHORIZED AGENT. SYSTEMS MUST BE CONSTRUCTED BY A PERSON LICENSED PURSUANT TO 489.105(3)(m) OR 489.552, FLORIDA STATUTES. IT IS THE APPLICANT'S RESPONSIBILITY TO PROVIDE DOCUMENTATION OF THE DATE THE LOT WAS CREATED OR PLATTED (MM/DD/YY) IF REQUESTING CONSIDERATION OF STATUTORY GRANDFATHER PROVISIONS.

PROPERTY INFORMATION

LOT: 26 BLOCK: PH 2 SUBDIVISION: Arbor Greene @ Emerald Lakes PLATTED: Y

PROPERTY ID #: 28.35.16.02372.626 ZONING: R I/M OR EQUIVALENT: ☐ Y / ☐ N

PROPERTY SIZE: .51 ACRES WATER SUPPLY: ☒ PRIVATE PUBLIC ☐ ☐ ≤2000GPD ☐ >2000GPD

SEWER AVAILABLE AS PER 381.0065, FS? ☐ Y / ☐ N DISTANCE TO SEWER: FT

PROPERTY ADDRESS: 944 NW Zack Dr. Lake City, FL 32055

DIRECTIONS TO PROPERTY: Take Hwy 90 west to Ron Brown Road on Winding place, L on Emerald Lakes, 2nd L on Zack Drive. House is on L @ 944 NW Zack

BUILDING INFORMATION

☒ RESIDENTIAL ☐ COMMERCIAL

Unit Type of Establishment No. of Bedrooms Building Area Sqft Commercial/Institutional System Design Table 1, Chapter 64E-6, FAC

1	existing residence	3	1749 sq ft	
2	proposed metal building	n/a	960 sq ft	
3				
4				

☐ Floor/Equipment Drains ☐ Other (Specify)


SIGNATURE: [Signature]

DATE: 6.2.20

Permit Application Number 20-042

----- PART II - SITEPLAN -----

Each block represents 10 feet and 1 inch = 40 feet.

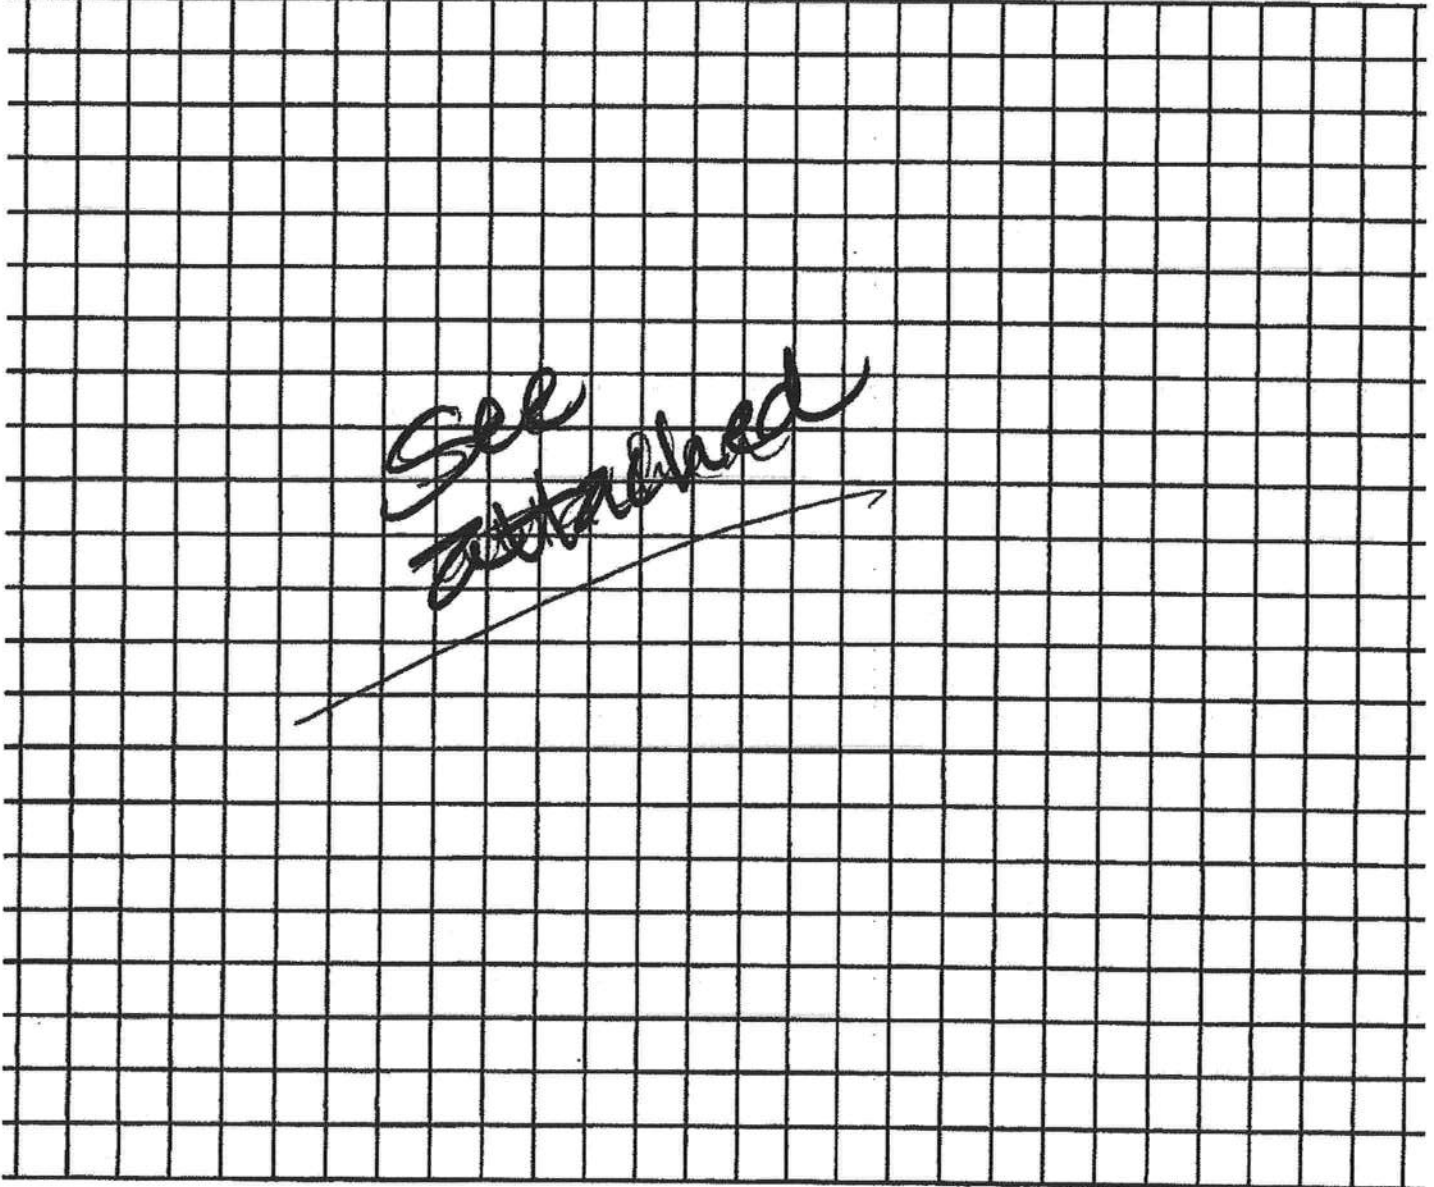

Submitted by: B. Green

6.2.20

Approved: Kellie Rye

Not Approved _____

Date 4/5/2020

Columbia

County Health Department

ALL CHANGES MUST BE APPROVED BY THE COUNTY HEALTH DEPARTMENT

EN PARIS


NOTED ALL PROPERTY
ENTIFIED AS L.B. 6685.
Wm H Hall

五

NW ZACK DRIVE
(PAVED\PUBLIC)

SURVEYORS' CERTIFICATION

I HEREBY CERTIFY THAT THIS SURVEY WAS MADE UNDER MY RESPONSIBLE CHARGE AND MEETS THE MINIMUM TECHNICAL STANDARDS AS SET FORTH BY THE FLORIDA BOARD OF PROFESSIONAL SURVEYORS AND MAPPERS IN CHAPTER 34-12, FLORIDA ADMINISTRATIVE CODE, PURSUANT TO SECTION 472.027, FLORIDA STATUTES.



BRITT
& MAPP

SURVEYOR'S NOTES:

1. BOUNDARY BASED ON MONUMENTATION FOUND IN ACCORDANCE WITH THE ORIGINAL SURVEY FOR SAID PLAT OF RECORD.
2. BEARINGS ARE BASED ON SAID PLAT OF RECORD AND THE BEARING IT IS APPARENT THAT THIS PARCEL IS IN ZONE "X" AND IS DETE THE 500 YEAR FLOOD PLAIN AS PER FLOOD RATE MAP, DATED 2, PANEL NUMBER 120230280D, HOWEVER, THE FLOOD INSURANCE R TO CHANGE.
4. THE IMPROVEMENTS, IF ANY, INDICATED ON THIS SURVEY DRAWING DATE OF FIELD SURVEY AS SHOWN HEREON.
5. IF THEY EXIST, NO UNDERGROUND ENCROACHMENTS AND/OR UTILIT THIS SURVEY EXCEPT AS SHOWN HEREON.
6. THIS SURVEY WAS COMPLETED WITHOUT THE BENEFIT OF A TITLE POLICY.
7. DIMENSIONS SHOWN HEREON ARE IN FEET AND DECIMAL PARTS TH
8. THIS SURVEY DOES NOT REFLECT OR DETERMINE OWNERSHIP.
9. THE ADJACENT OWNERSHIP INFORMATION AS SHOWN HEREON IS BA
9. PROPERTY APPRAISERS GIS SYSTEM, UNLESS OTHERWISE DENIED

DESCRIPTION:
LOT 26 OF "ARBOR GREENE AT EMERALD LAKES, PHASE 2" AS PER THE
RECORDED IN PLAT BOOK 7, PAGE(S) 131-133 OF THE PUBLIC RECORDS
FLORIDA.



SCALE: 1" = 40'



4"x4"	■
4"x4"	□
IRON	●
IRON	○
4"x4"	✱
4"x4"	✱
MAIL	⊕
PDVAN	⊕
SIGN	+
WATTEL	▲
UTILL	⊙
WELL	✱
SANIT	⊙
CENT	⊙
SECT	⊙
ELECT	—
WIRE	—
CHAIN	—
WEDDO	—
AS P	—
AS P	—
AS P	—
AS P	—
AS P	—
AS P	—
PERM	—
PERM	—

