




RIGHT ELEVATION

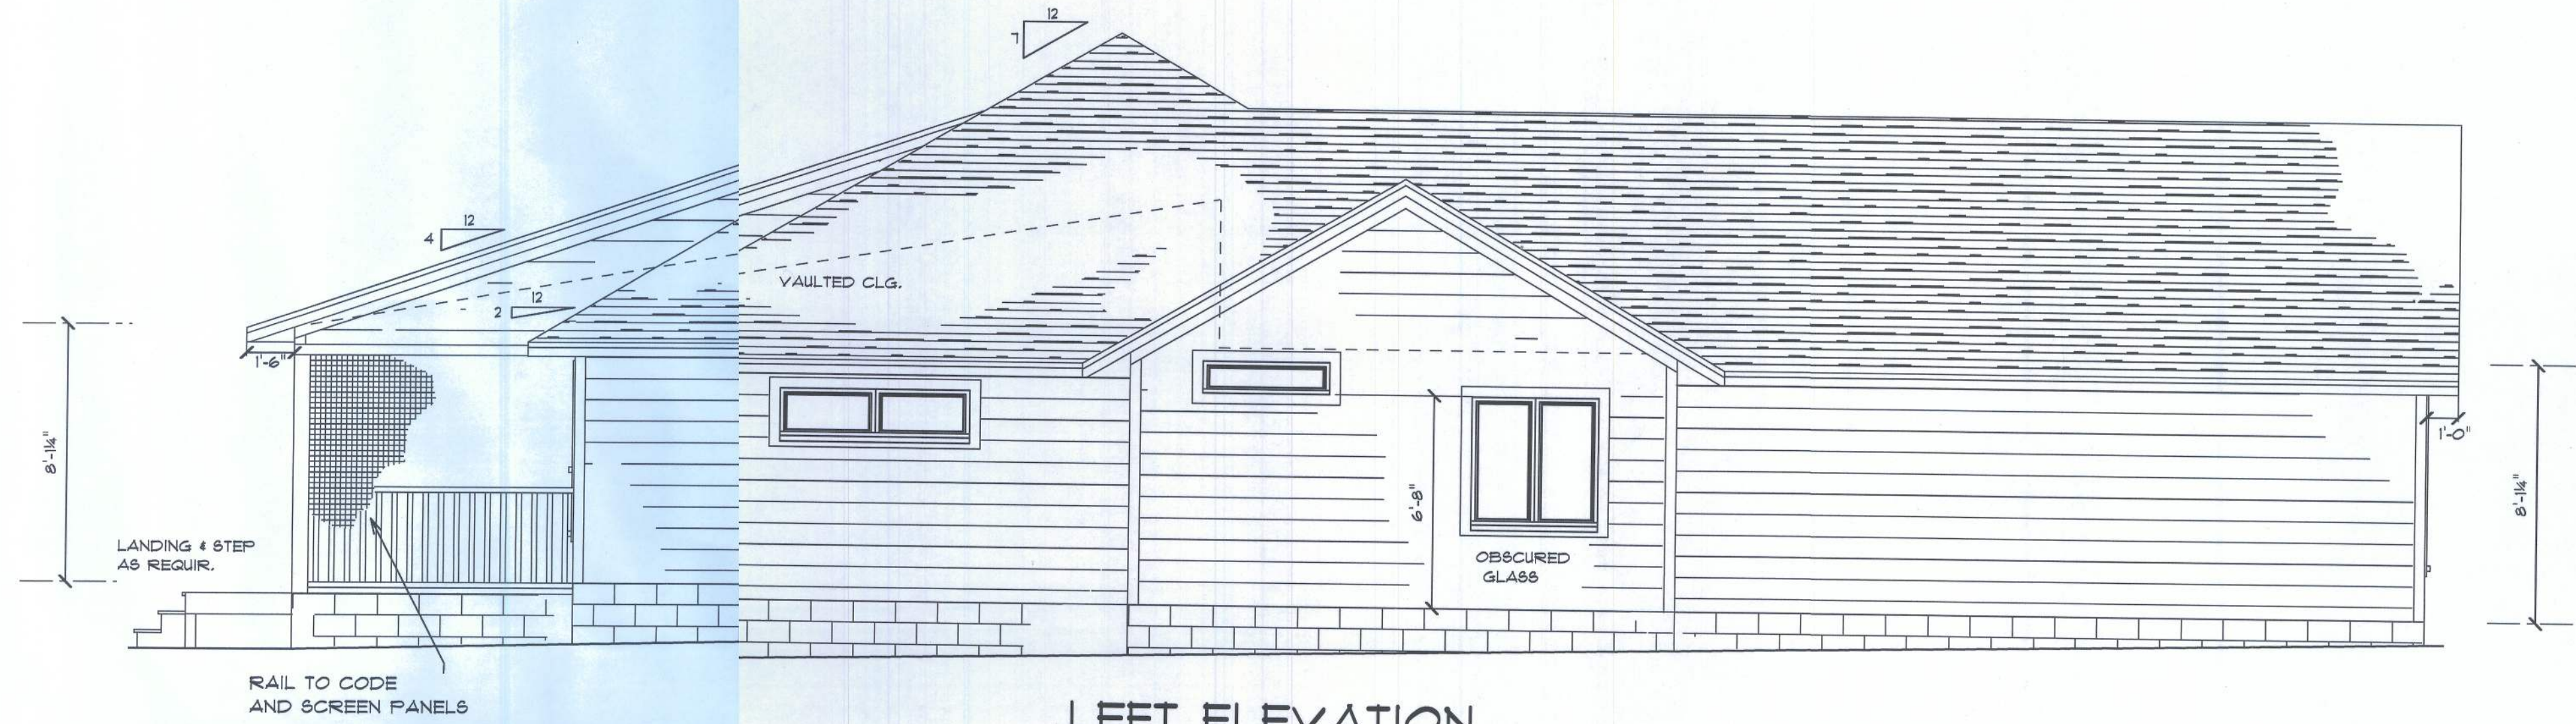

LEFT ELEVATION

CONDE RESIDENCE

SCALE 1/4" = 1'
 DRAWN BY T.A.C.
 APPROVED

COLACINO
 DRAFTING & DESIGN
 PH. 352-472-3462

DATE 10/5/10
 DESIGNED
 REVIEWED