



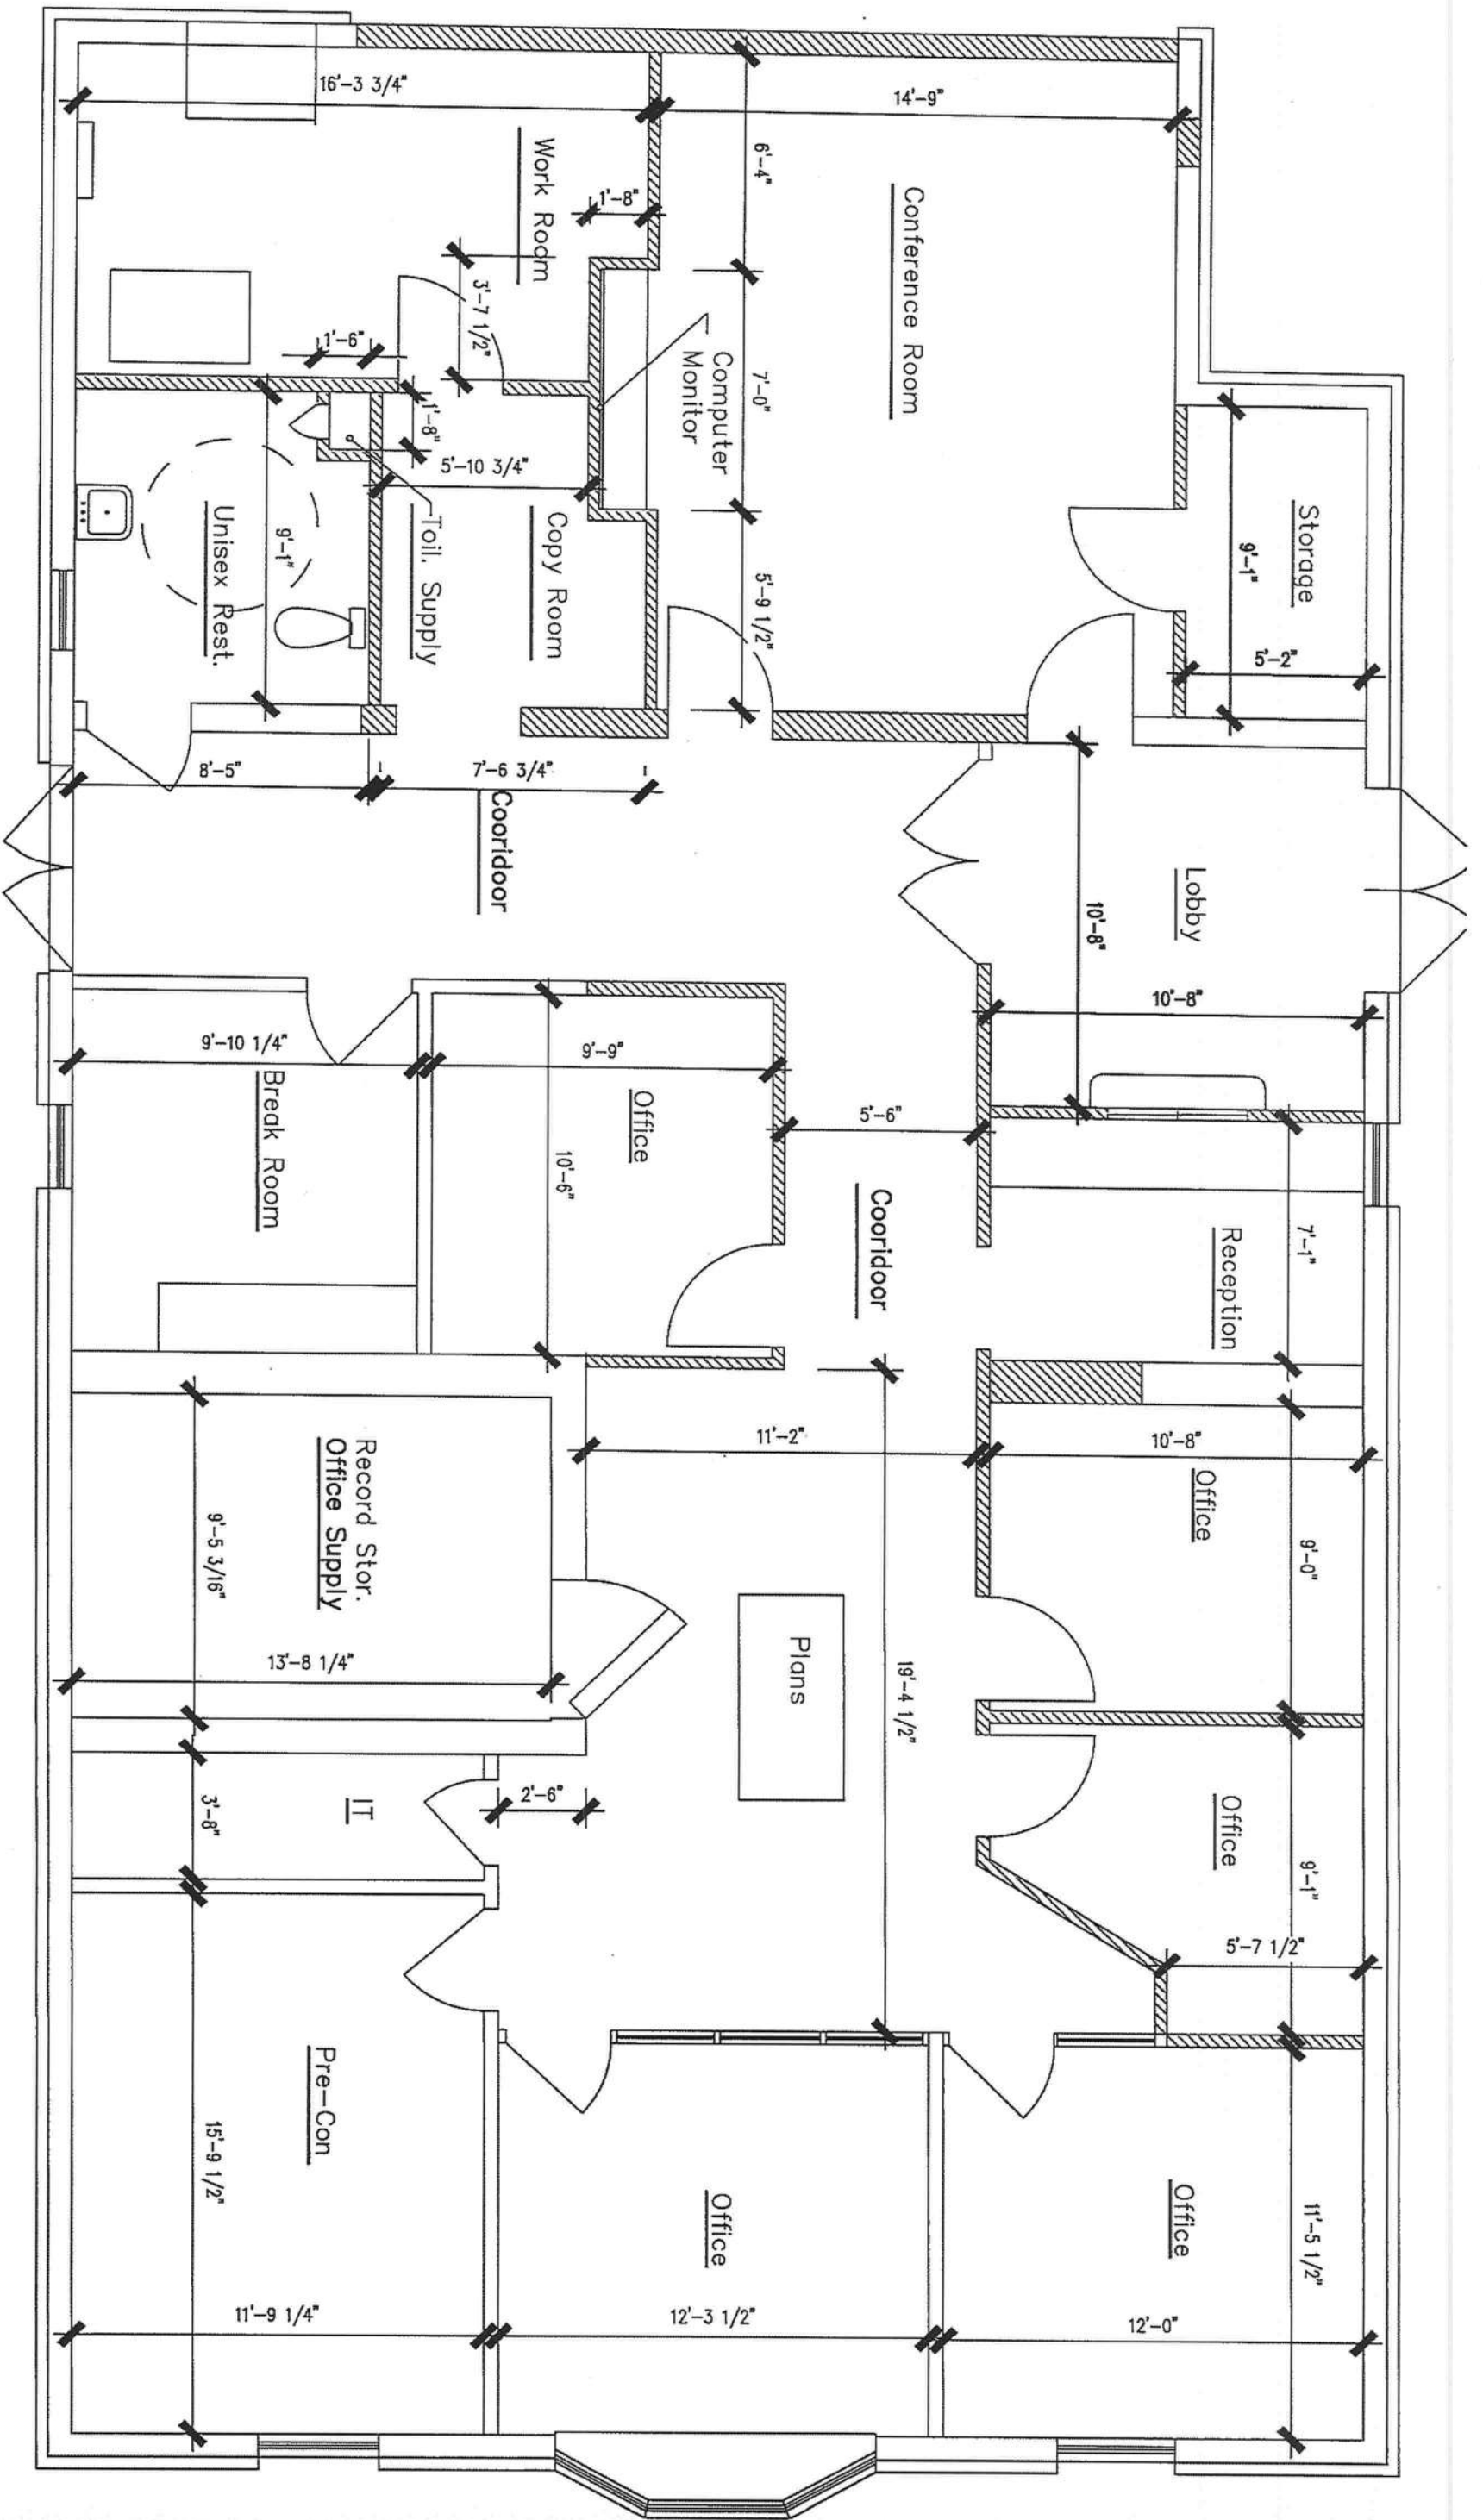

Floor Plan 2512 SF

New acoustic tile ceiling and grid @ 9'-0" Above fin. flr.
Verify all height prior to installation.

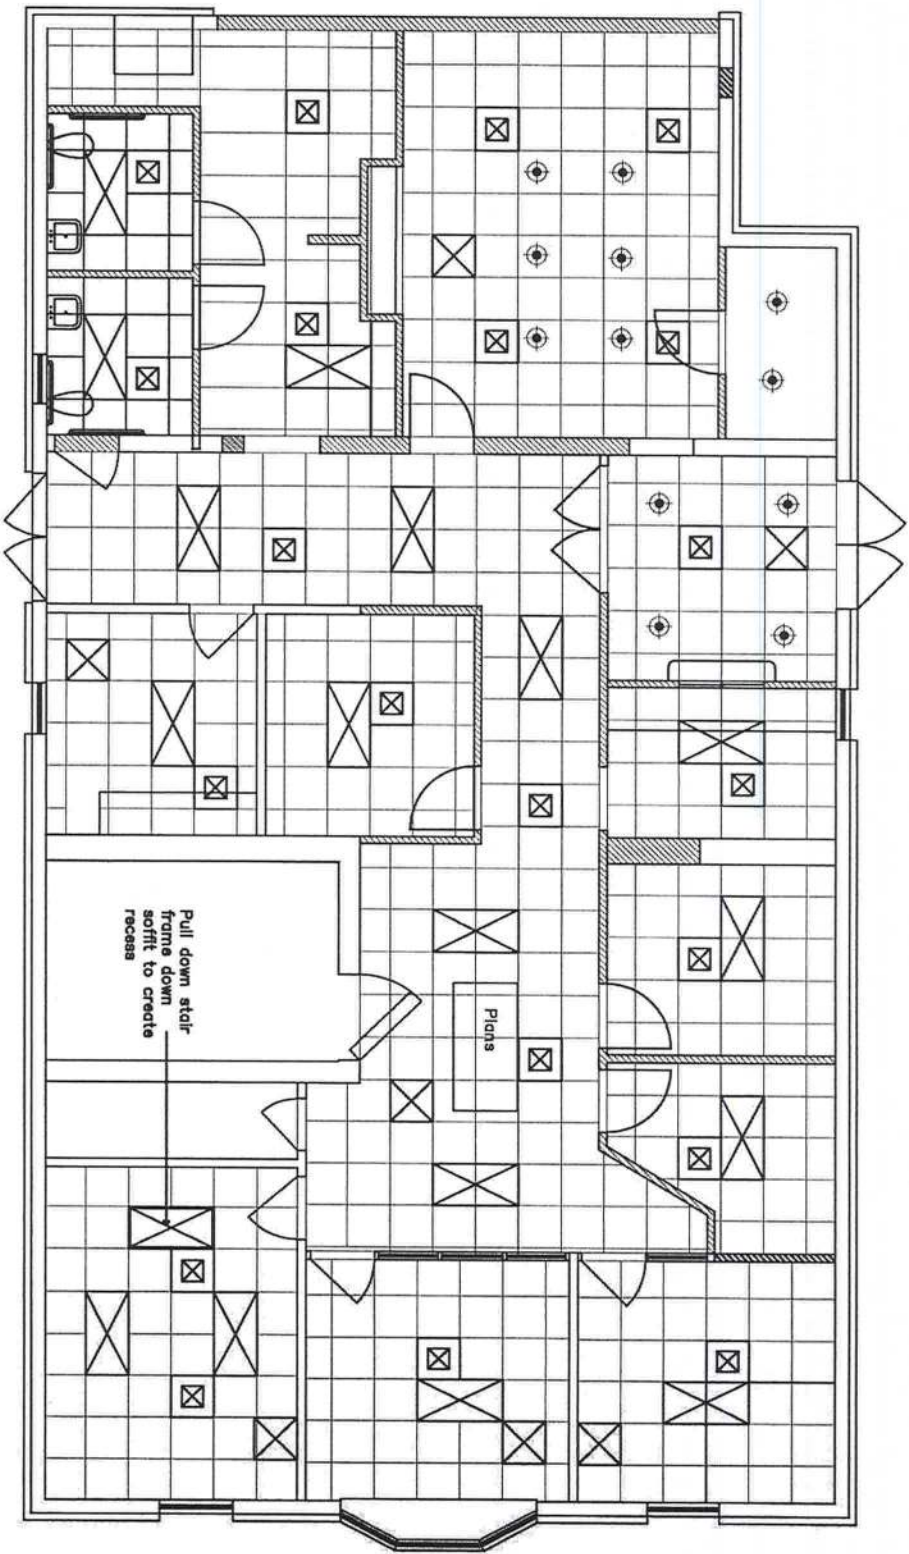


Reflected Ceiling Plan 1/4"=1'-0"

Legend:

- Existing return air register to be re-used
- Install existing supply diffuser's in new ceiling tiles
- New recessed LED fixtures
- New LED 2x4 lay-in fixtures

General Notes:

1. Remove and clean all diffusers and supply register's prior to install in the new ceiling tiles.
2. Remove existing chandeliers and lighting fixtures, safe off and terminate existing wiring not used. Re-use existing wiring for new fix's all electrical work to be performed by a licensed electrical contractor.
3. Verify ceiling heights prior to starting work.
4. Modify existing ductwork as required to make a complete system.

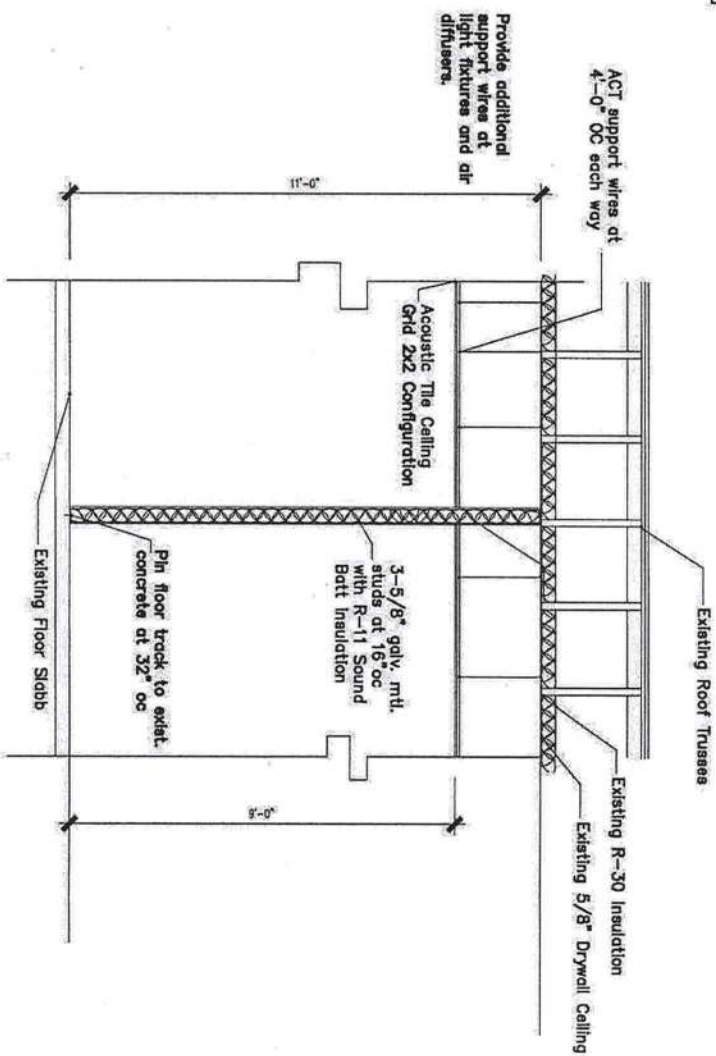

Typical Wall Section 1/2"=1'-0"



Gray Construction Services, Inc.
Lake City Office Renovation Plans

Reflected Ceiling Plan

A-2