


Ⓐ 2'X2'X16" FOOTING DETAIL
NOT TO SCALE

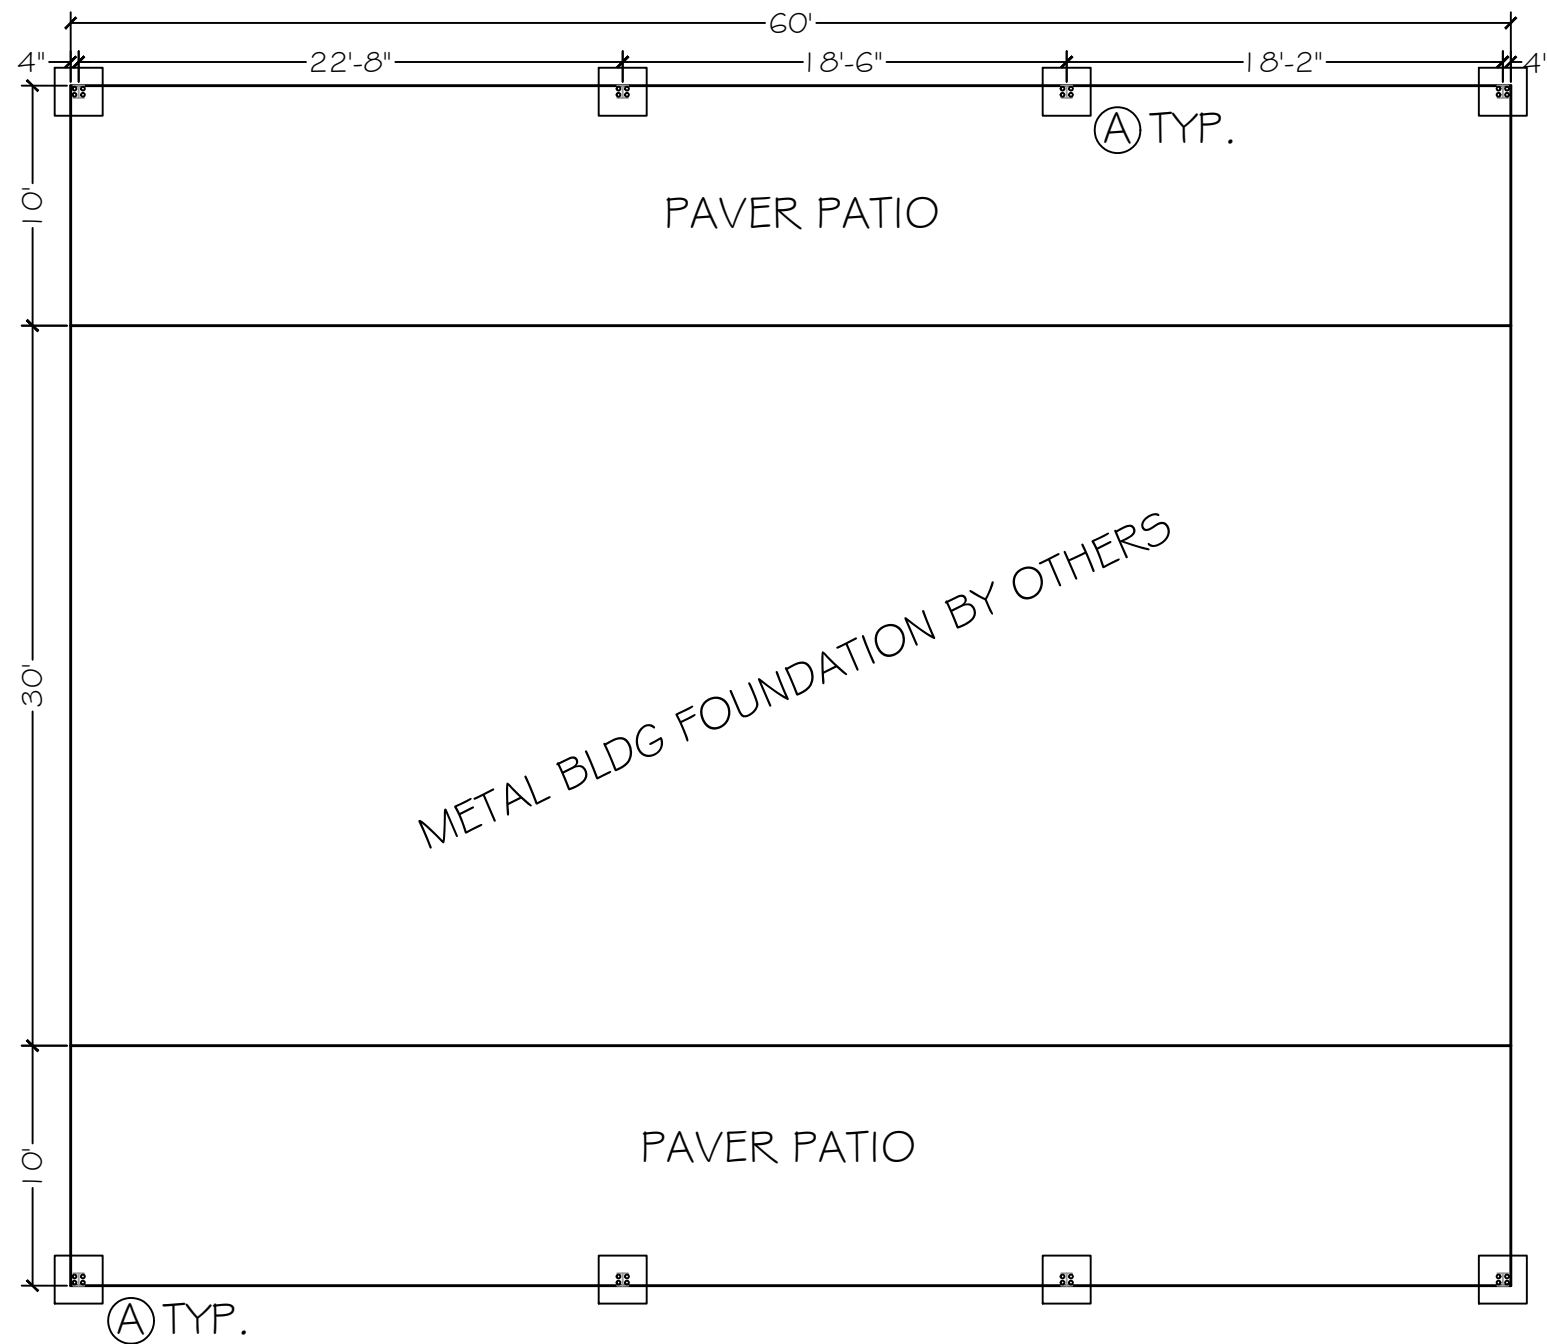

DESIGN SPECIFICATIONS

- DESIGN CODES:
2020 FLORIDA BUILDING CODE (FBC) - RESIDENTIAL
- OCCUPANCY: RESIDENTIAL
- NUMBER OF STORIES: 1
- TYPE OF CONSTRUCTION: TYPE I B, UNSPRINKLERED

Digitally signed by
Carol Chadwick
DN: c=US,
o=Florida,
dnQualifier=A014
10D0000017EB6D
924CE0005954C,
cn=Carol
Chadwick
Date: 2023.11.07
18:41:28 -05'00'

Printed copies of this document are not considered signed and sealed and the signature must be verified on any electronic copies.

PROJECT NO. FL22486		LAIRD RESIDENCE		PREPARED FOR LARRY & LINDA LAIRD	
DATE NOV. 7, 2023		LEAN-TO FOUNDATION PLAN		618.697.6438	
REVISION DATE		480 SW GRAPEVINE COURT, FORT WHITE, FL		lila1rd1@gmail.com	
SHEET F-1					