



STATE OF FLORIDA
DEPARTMENT OF ENVIRONMENTAL PROTECTION
ONSITE SEWAGE TREATMENT AND DISPOSAL
SYSTEM (OSTDS)

PERMIT NO. 25-0437
DATE PAID: 8/13/25
FEE PAID: 88.00
RECEIPT #: 2249776

APPLICATION FOR CONSTRUCTION PERMIT

APPLICATION FOR:

[] New System [x] Existing System [] Holding Tank [] Innovative
[] Repair [] Abandonment [] Temporary []

APPLICANT: William or Sandra Strack

EMAIL: easlermhsvc@aol.com

AGENT: Misty Easler

TELEPHONE: 407-908-5806

MAILING ADDRESS: 4647 NW 63rd Ave, Jennings, FL 32053

TO BE COMPLETED BY APPLICANT OR APPLICANT'S AUTHORIZED AGENT. SYSTEMS MUST BE CONSTRUCTED BY A PERSON LICENSED PURSUANT TO 489.105(3)(m) OR 489.552, FLORIDA STATUTES. IT IS THE APPLICANT'S RESPONSIBILITY TO PROVIDE DOCUMENTATION OF THE DATE THE LOT WAS CREATED OR PLATTED (MM/DD/YY) IF REQUESTING CONSIDERATION OF STATUTORY GRANDFATHER PROVISIONS.

PROPERTY INFORMATION

OSTDS REMEDIATION PLAN? [Y / N]

LOT: 23 BLOCK: _____ SUBDIVISION: South Wind Addition PLATTED: _____

PROPERTY ID #: 33-5S-16-03751-323 ZONING: A-1 I/M OR EQUIVALENT: [Y / N]

PROPERTY SIZE: 5 ACRES WATER SUPPLY: [x] PRIVATE PUBLIC [] <=2000GPD [] >2000GPD

IS SEWER AVAILABLE AS PER 381.0065, FS? [Y / N] DISTANCE TO SEWER: _____ FT

PROPERTY ADDRESS: 531 SW Sunview St, Fort White, FL 32038

DIRECTIONS TO PROPERTY: right on NE Franklin St, left on NW Main St, keep right on SR-47 S, go about 12 miles and turn right on SW Sunview St, lot is on right

BUILDING INFORMATION

[x] RESIDENTIAL

[] COMMERCIAL

Unit No.	Type of Establishment	No. of Bedrooms	Building Area Sqft	Commercial/Institutional System Design Table I, Chapter 62-6, FAC
1	<u>Metal storage building</u>	<u>0</u>	<u>960</u>	<u>Orig 25-0370</u>
2				
3				
4				

[] Floor/Equipment Drains [] Other (Specify) _____

SIGNATURE: Misty Easler

DATE: 8/1/2025


DEP 4015, 06-21-2022 (Obsoletes previous editions which may not be used)
Incorporated 62-6.004, FAC

STATE OF FLORIDA
DEPARTMENT OF ENVIRONMENTAL PROTECTION
APPLICATION FOR CONSTRUCTION PERMIT

Permit Application Number 25-0370

25-037

PART II - SITEPLAN

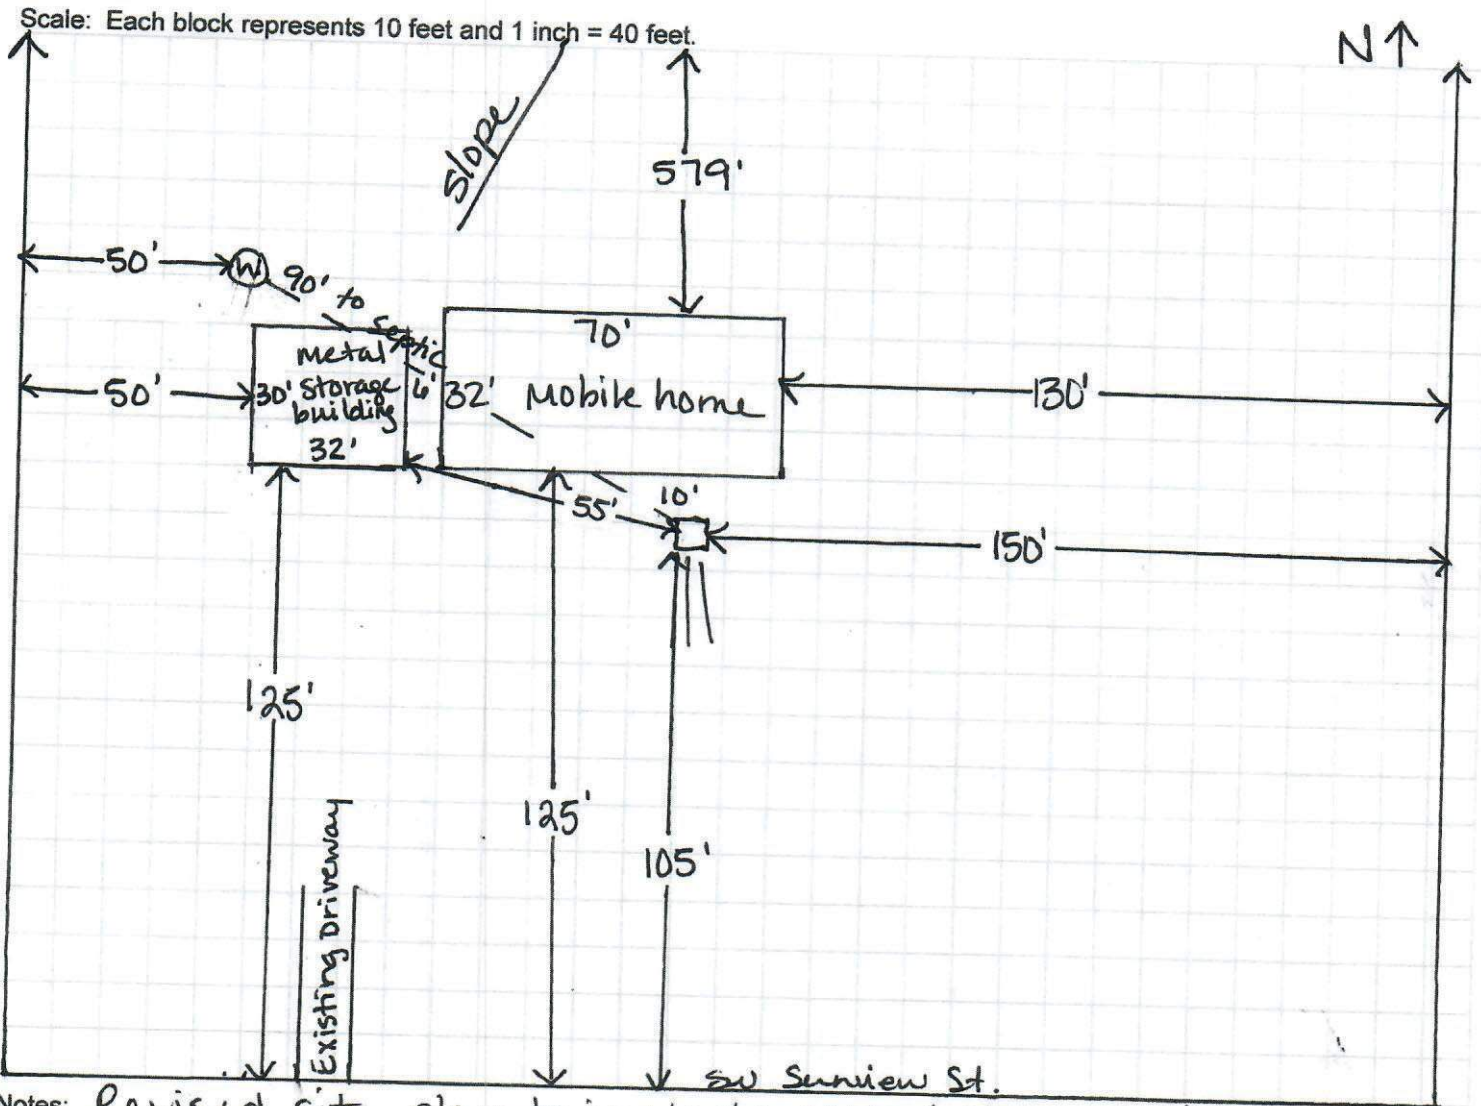

Notes: Revised site plan to include metal storage building/lean to as requested by Columbia County building Dept. There will be no plumbing in metal storage building.

Site Plan submitted by: Misty Easter

8/1/2025

Plan Approved

Not Approved

Date 8/18/25
County Health Department

By

ALL CHANGES MUST BE APPROVED BY THE COUNTY HEALTH DEPARTMENT

DEP 4015, 06-21-2022 (Obsoletes previous editions which may not be used)

Incorporated: 62-6.004, F.A.C.