

STATE OF FLORIDA
DEPARTMENT OF ENVIRONMENTAL PROTECTION
APPLICATION FOR CONSTRUCTION PERMIT

Permit Application Number _____

----- PART II - SITEPLAN -----


Scale: Each block represents 10 feet and 1 inch = 40 feet.

PLEASE NOTE: This site plan represents
1 acre within our 10.02 acre parcel

Shed #1 Permit Application number 67084
Shed #2 Permit Application number 67682

↑ NORTH

TOTAL 43,200 SQ FT

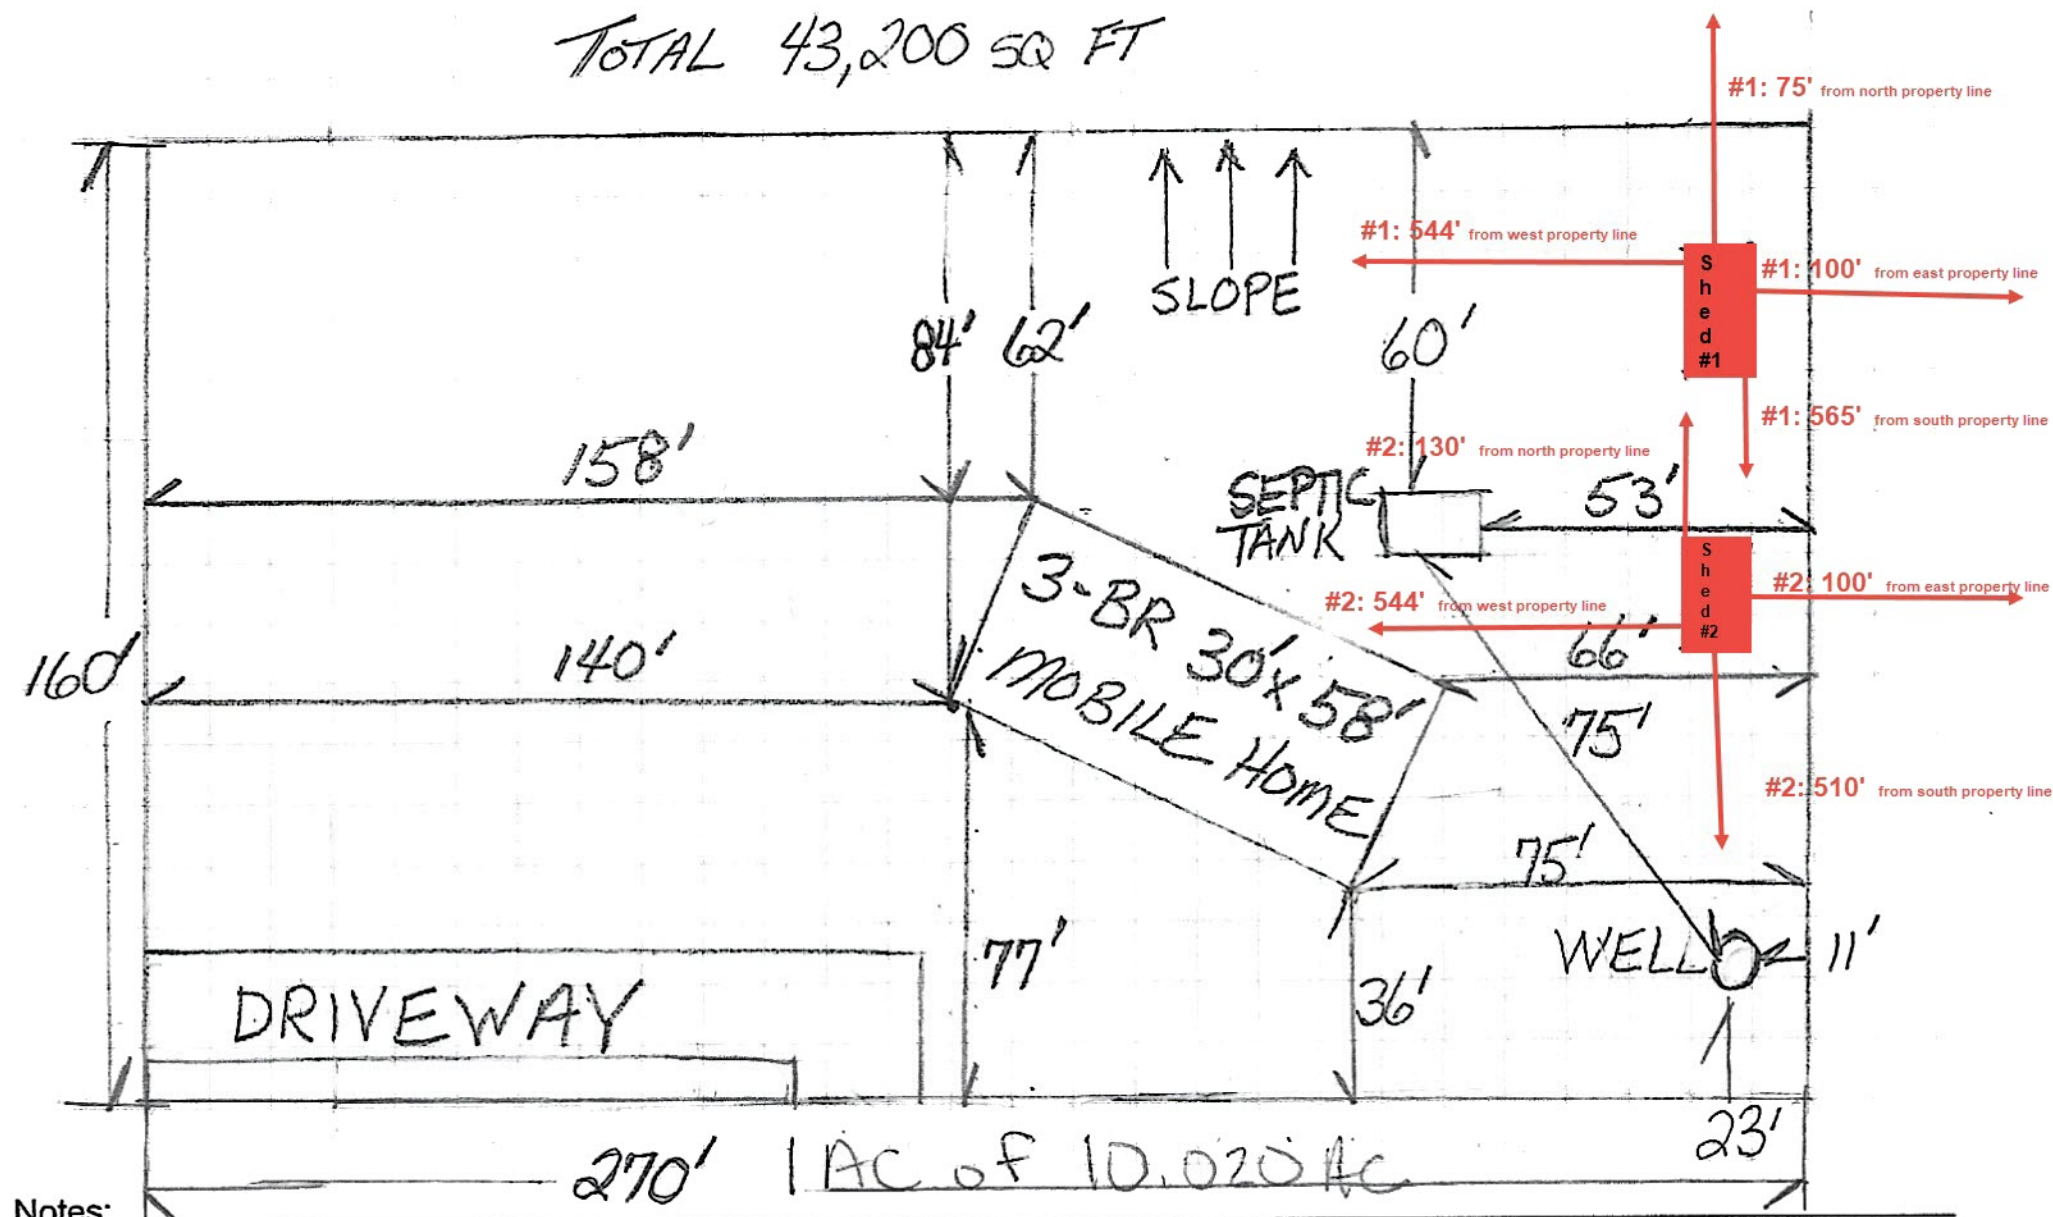

Notes:

Site Plan submitted by: _____
Plan Approved _____ Not Approved _____ Date _____
By _____ County Health Department

ALL CHANGES MUST BE APPROVED BY THE COUNTY HEALTH DEPARTMENT