


CODE STATEMENT:
CODE REQUIREMENTS IN EFFECT AT THE TIME OF DESIGN:
2020 FLORIDA RESIDENTIAL BUILDING CODE (7TH ADDITION)

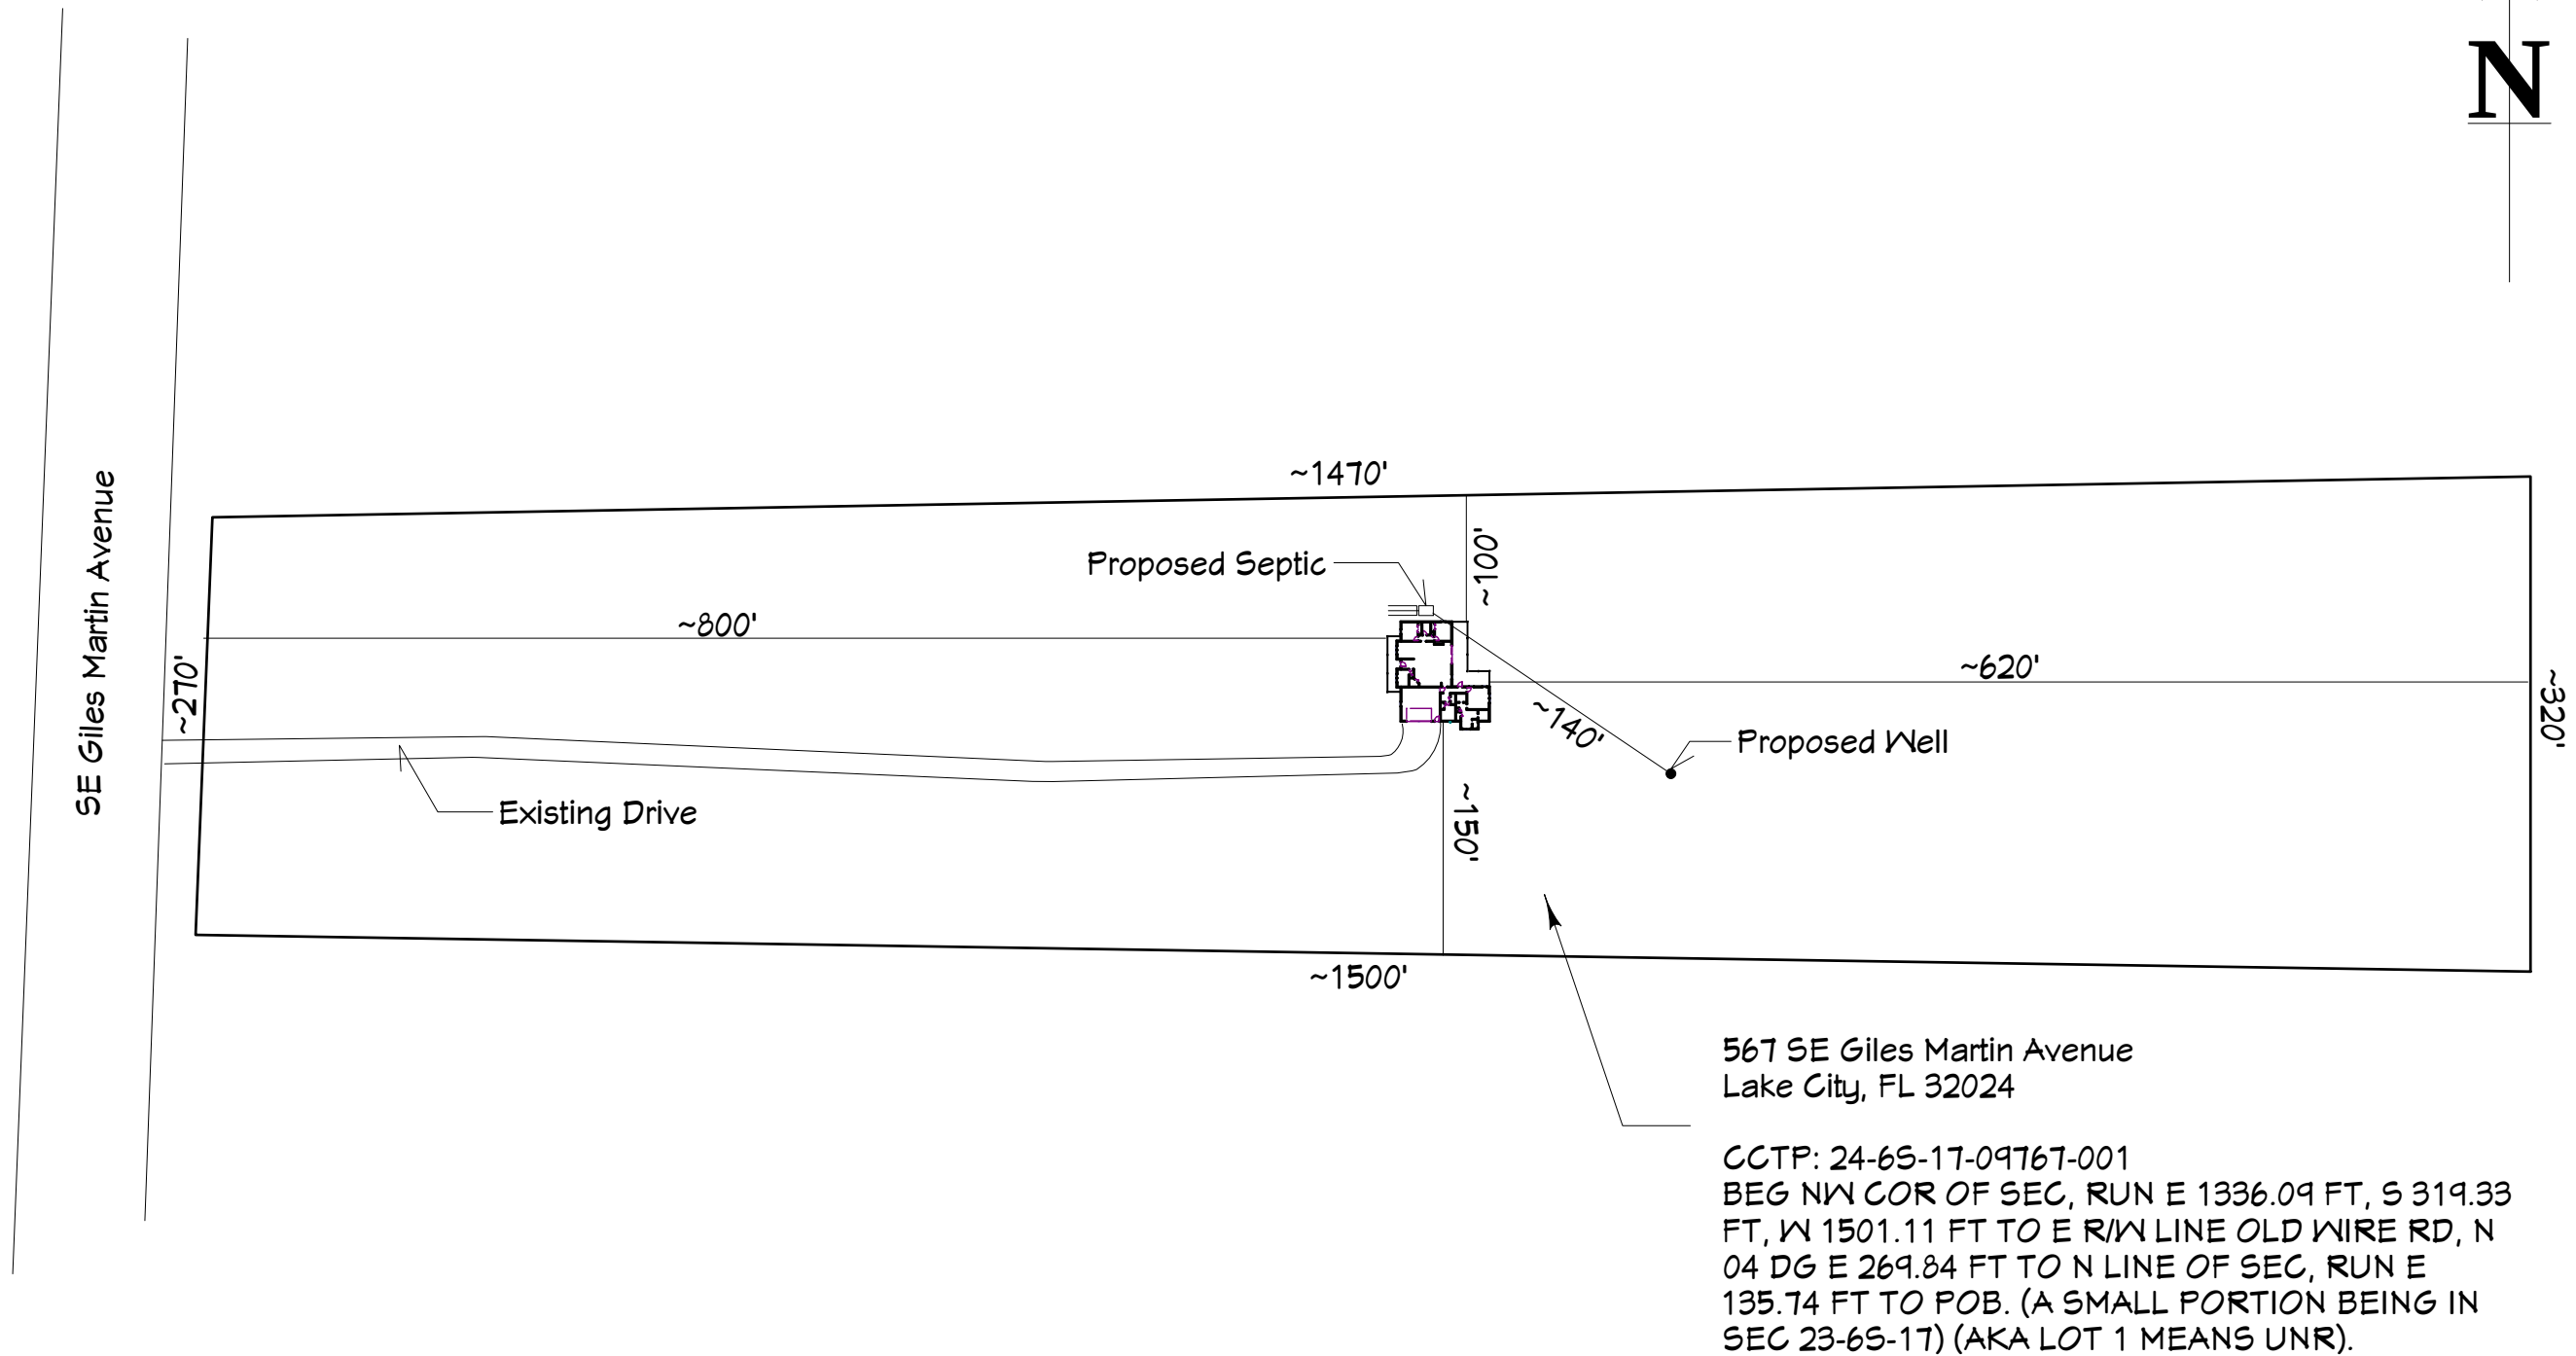

DESIGN BY:
G Buzbee
10/12/2021

Chastain Residence
567 SE Giles Martin Ave,
Lake City, FL 32024

Site Plan
1" = 50'

1