




REVISIONS  
Sep. 3rd, 2025

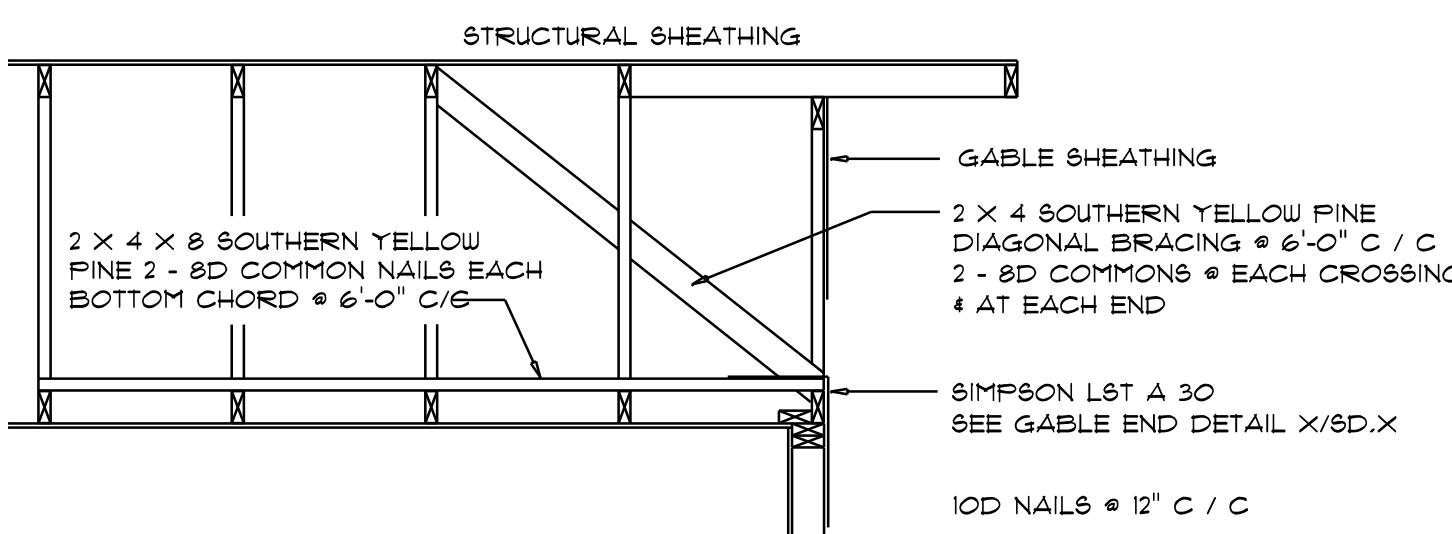


### END WALL BRACING FOR CEILING DIAPHRAGM

NTS (ALTERNATIVE TO BALLOON FRAMING)  
NOTE: ALL WOOD TO BE NUMBER 2 GRADE SOUTHERN YELLOW PINE

A


### ROOF SHEATHING FASTENINGS

NAILING ZONE	SEATING TYPE	FASTENER	SPACING
1			6 in. o.c. EDGE 6 in. o.c. FIELD
2	7/16" O.S.B. OR 15/32 CDX	2 1/2" x 0.13" RING SHANK NAILS OR 3" x 0.12" RING SHANK NAILS	6 in. o.c. EDGE 6 in. o.c. FIELD
3			4 in. o.c. @ GABLE END/WALL OR 6 in. o.c. @ GABLE 6 in. o.c. EDGE 6 in. o.c. FIELD

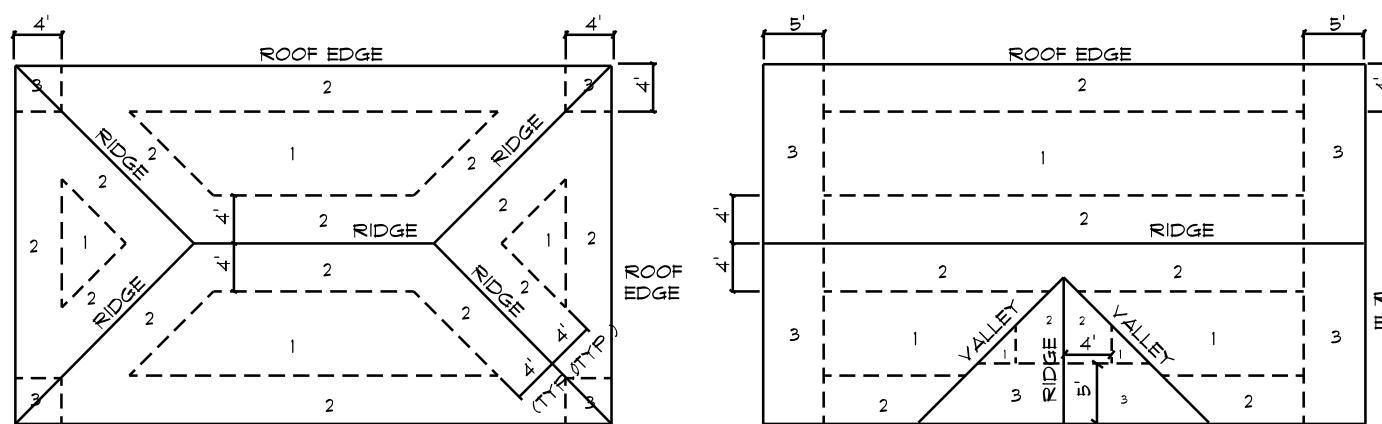


### Roof Nail Pattern DET.

SCALE: NONE

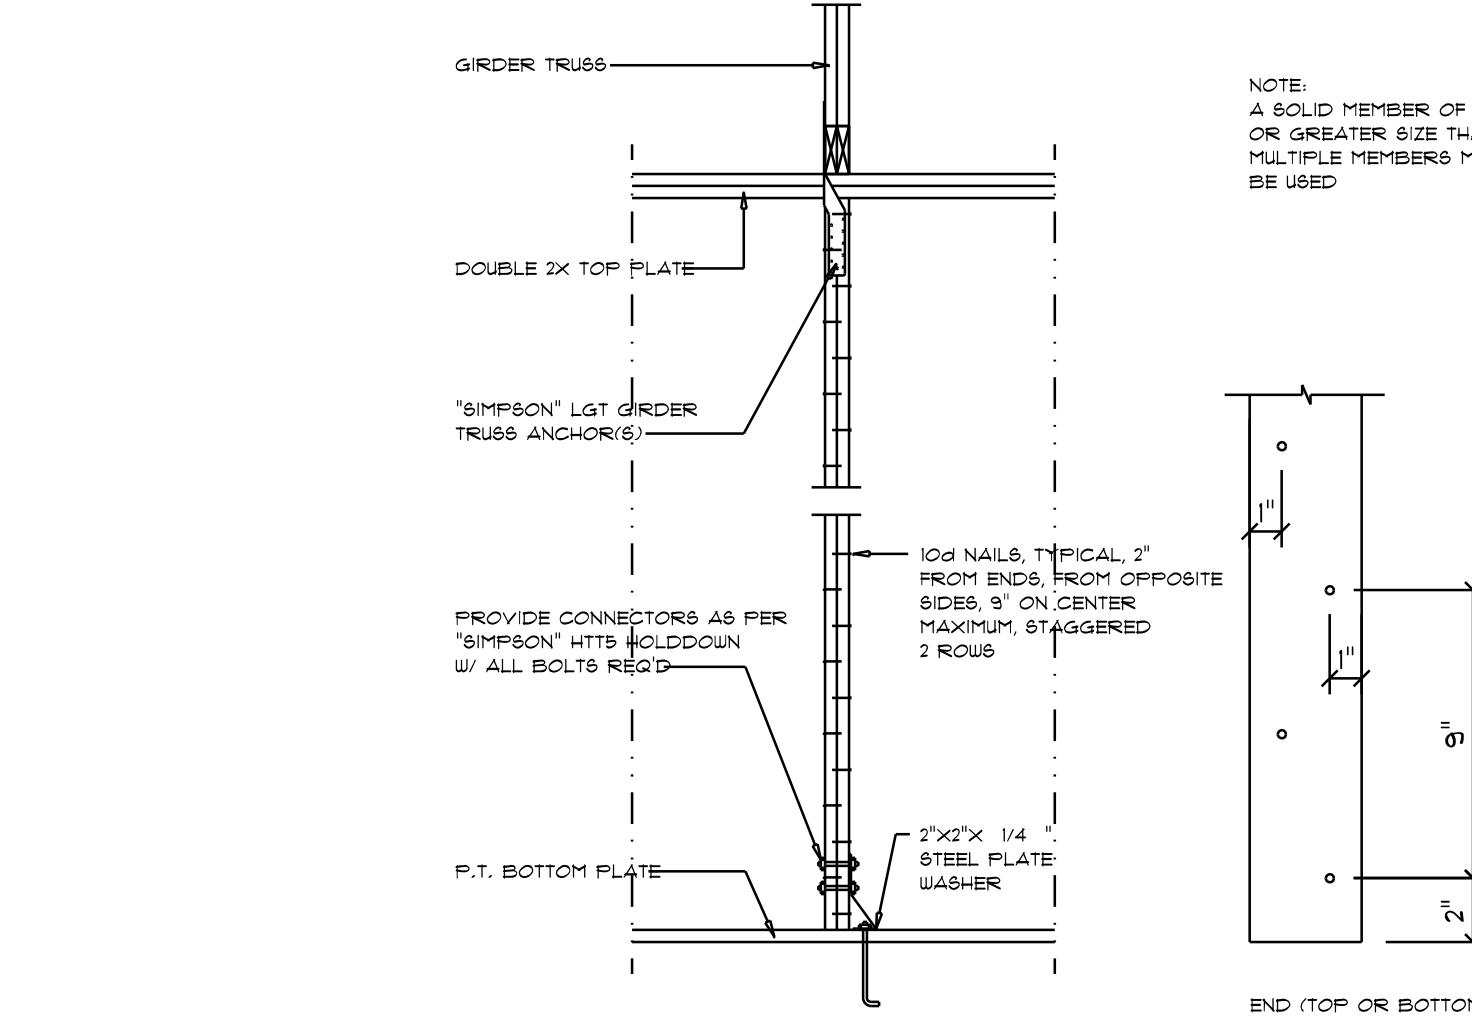

### Girder Truss Column DET.

SCALE: 1/2" = 1'-0"

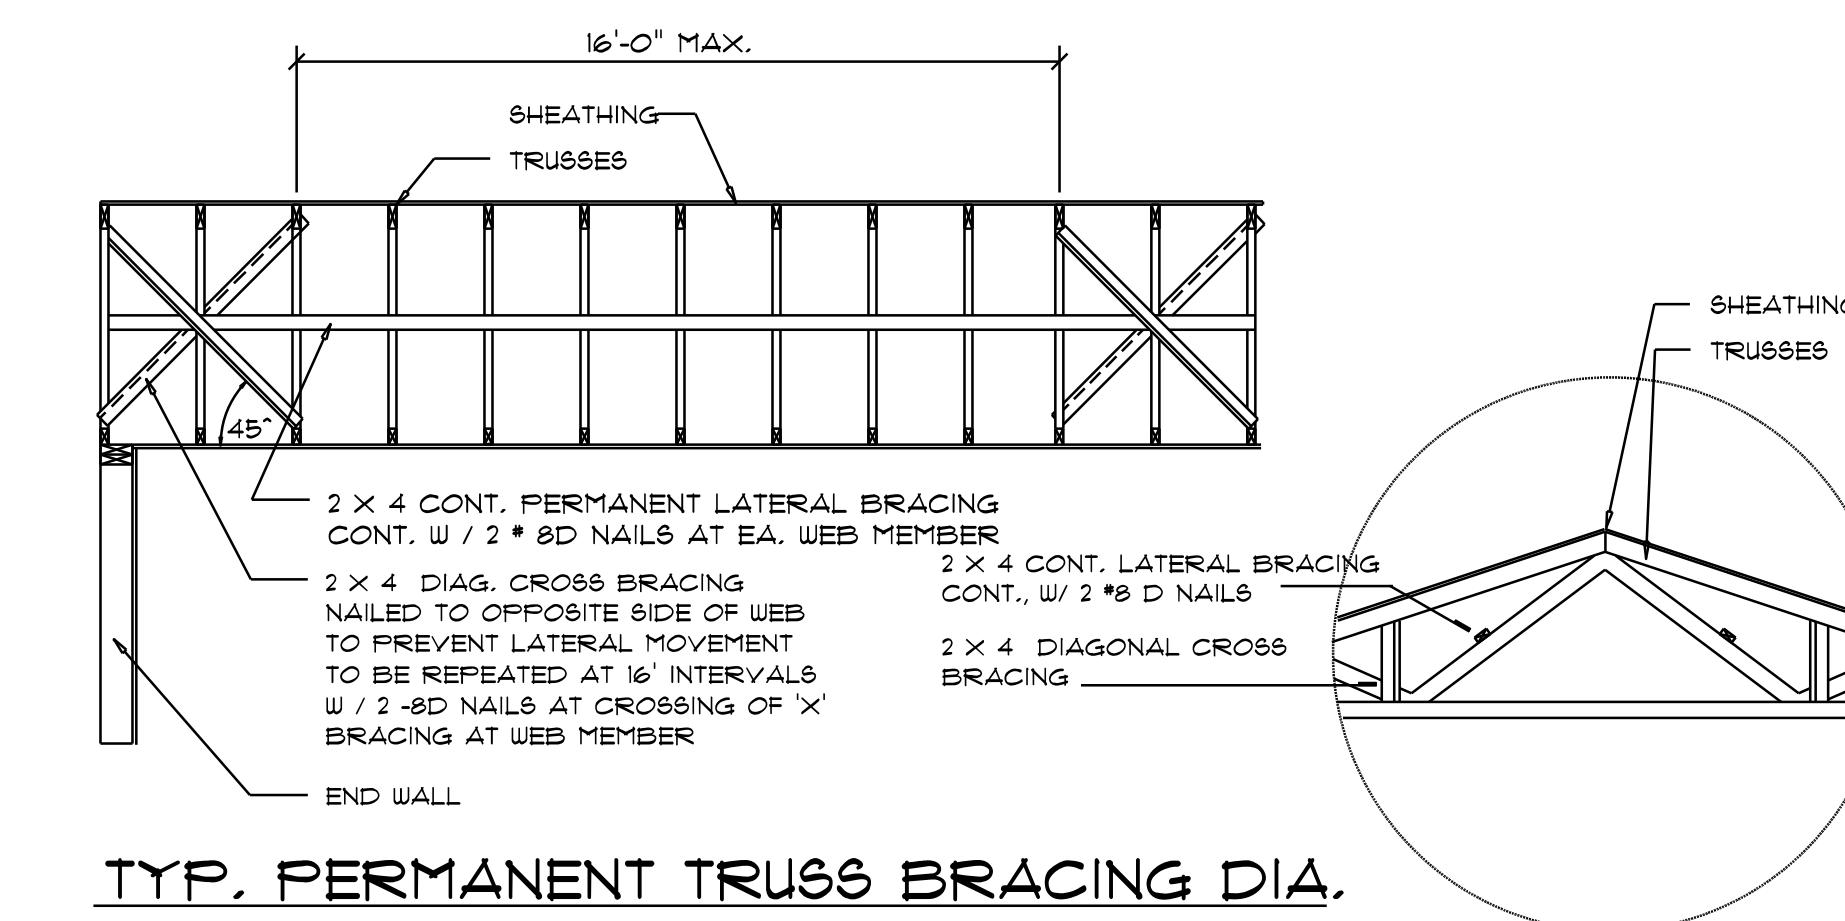


### TYP. PERMANENT TRUSS BRACING Dia.

NTS  
NOTE: ALL WOOD TO BE NUMBER 2 GRADE SOUTHERN YELLOW PINE


BEDENBAUGH RESIDENCE

COLUMBIA COUNTY, FLORIDA

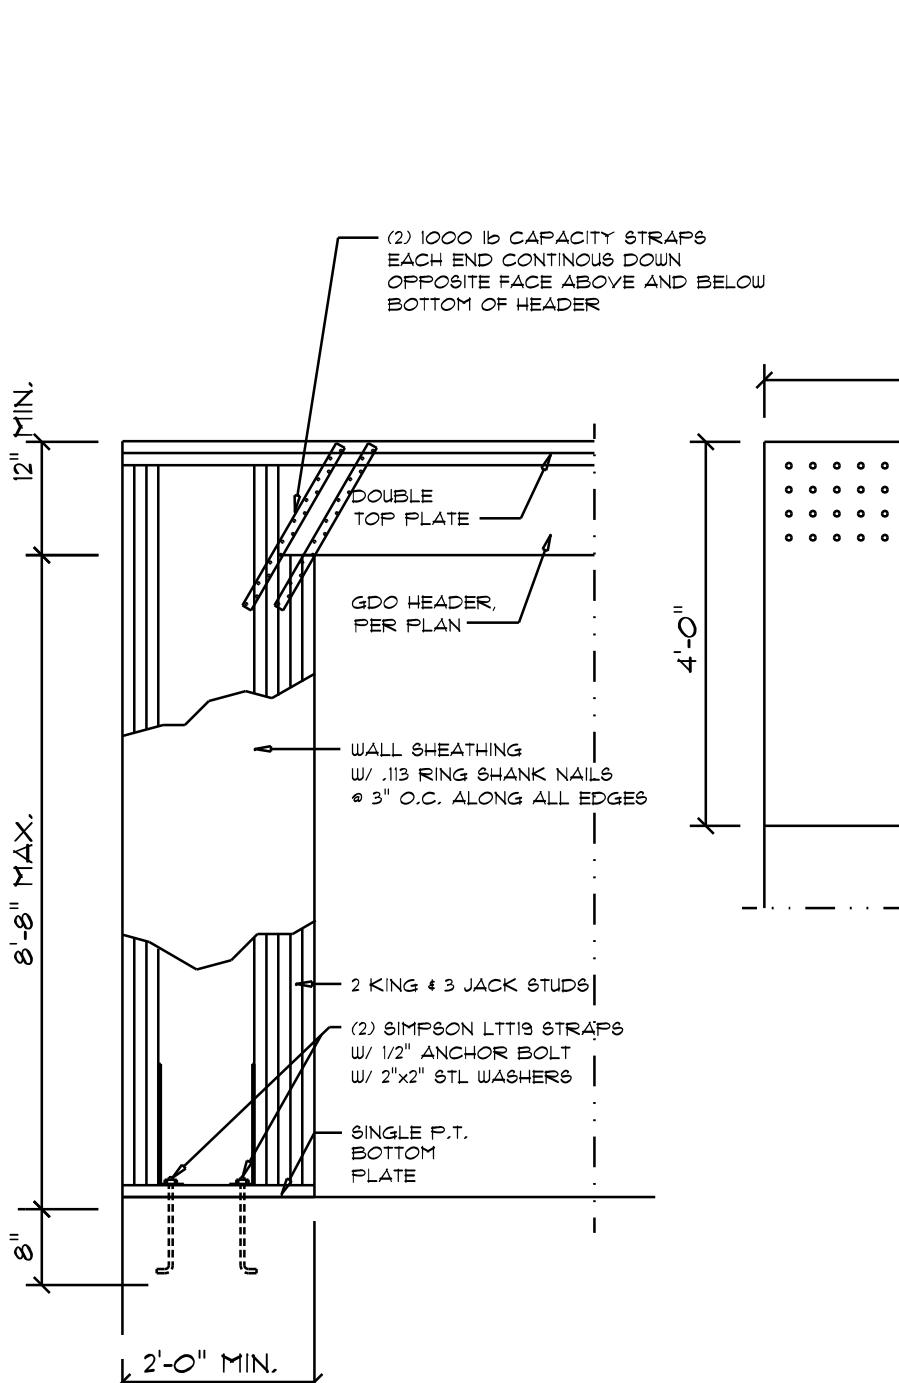


### Garage End Wall DETAILS

SCALE: 1/2" = 1'-0"

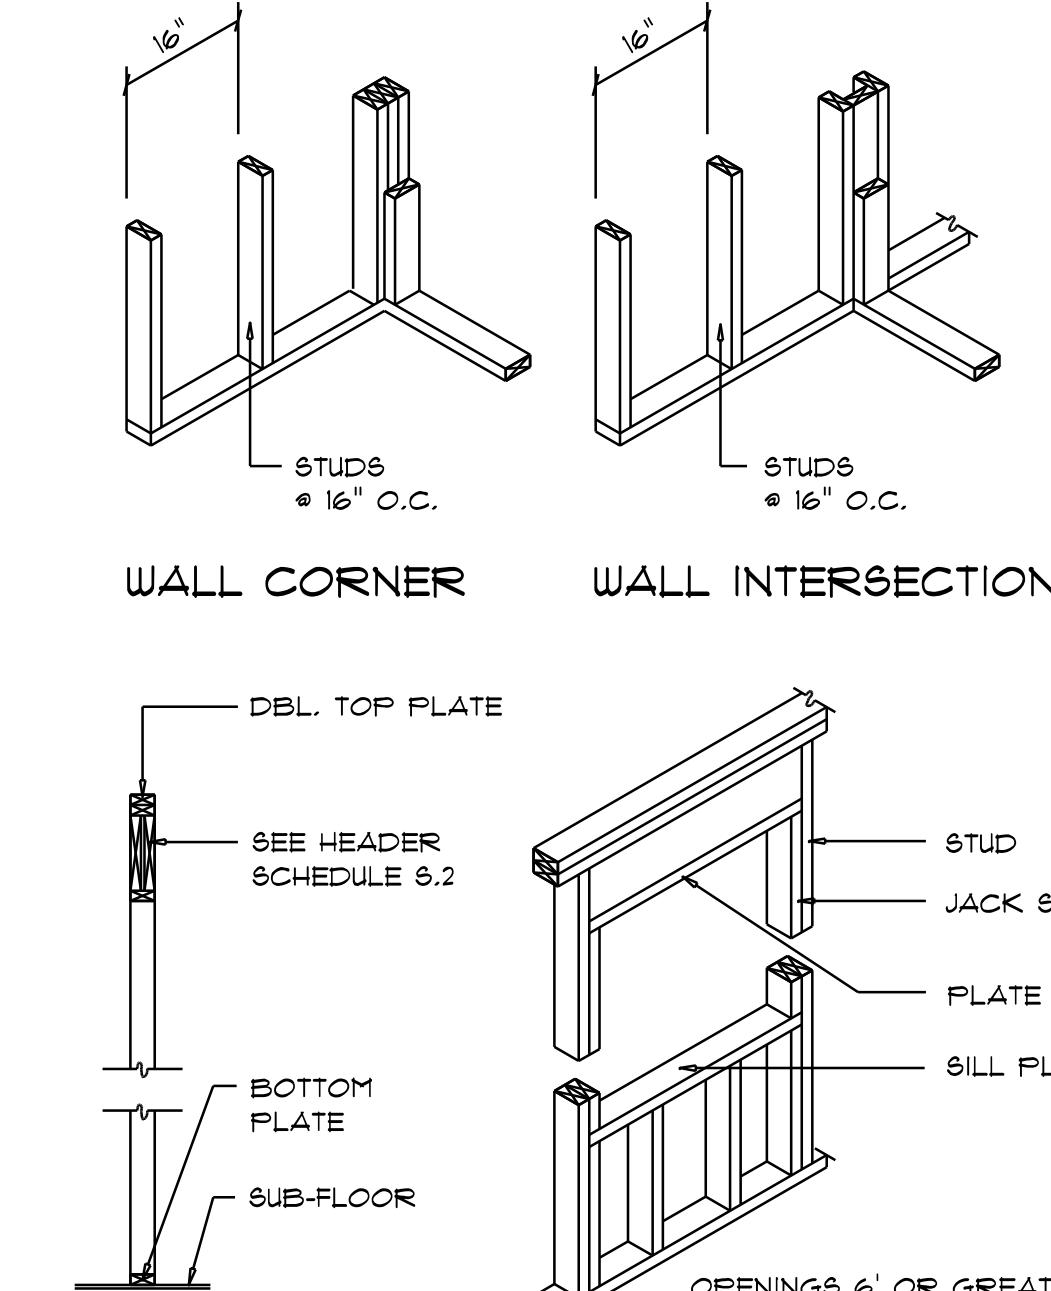

### TYPICAL WINDOW HEADER

SCALE: NONE

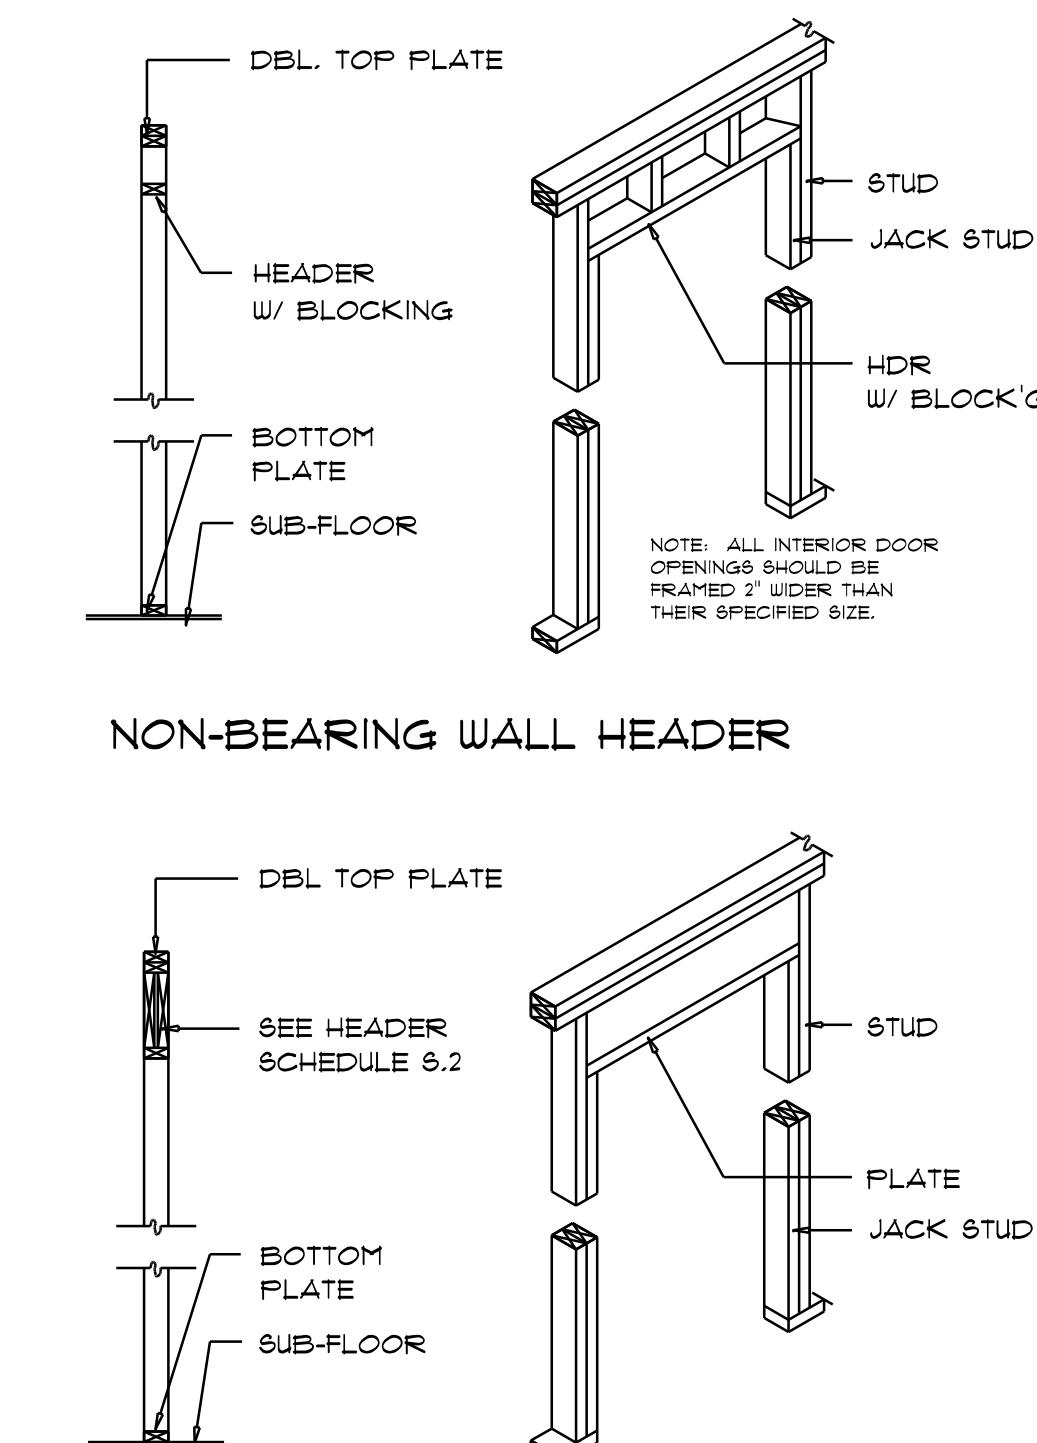

### BEARING WALL HEADER


SCALE: NONE

### Wall Framing/Header DETAILS

SCALE: NONE

### Truss Bracing DETAILS

SCALE: AS NOTED

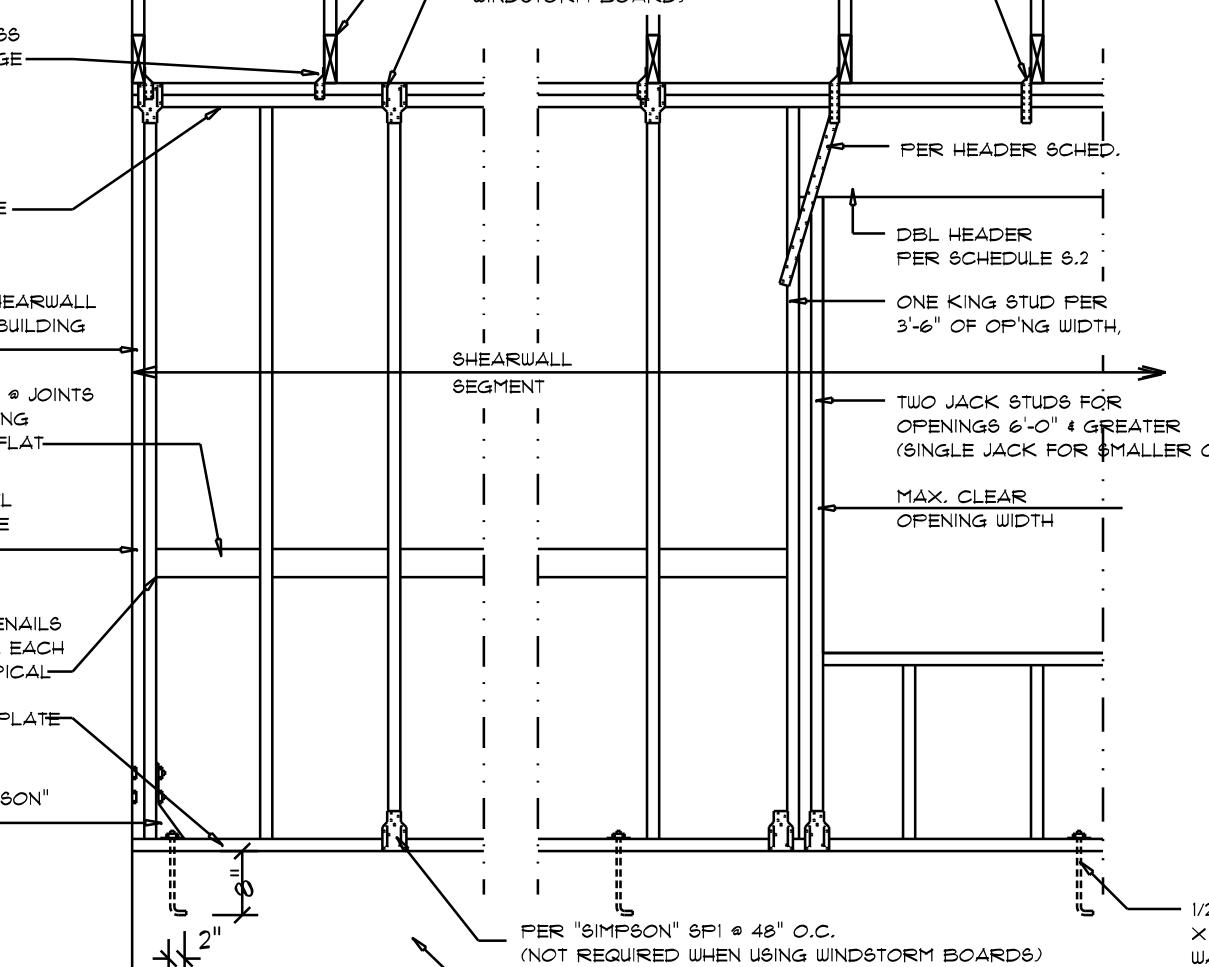

**SHEARWALL NOTES:**  
1. ALL SHEARWALLS SHALL BE TYPE 2 SHEARWALLS  
2. THE WALL SHALL BE ENTIRELY SHEATHED WITH 1/2" WINDSTORM ED INCLUDING AREAS ABOVE AND BELOW OPENING.  
3. THE SHEARWALL SHALL BE ATTACHED TO PEARING ALONG ALL FOUR EDGES WITH JOINTS FOR ADJACENT PANELS OCCURRING OVER COMMON FRAMING MEMBERS OR ALONG BLOCKING.  
4. NAIL SPACING SHALL BE 4" O.C. EDGES AND 8" O.C. IN THE FIELD.  
5. TYPE 2 SHEARWALLS ARE DESIGNED FOR THE OPENING IT CONTAINS. MAXIMUM HEIGHT OF OPENING SHALL BE 5/6 TIMES THE WALL HEIGHT. THE MINIMUM DISTANCE BETWEEN OPENINGS SHALL BE THE WALL HEIGHT/3.5 FOR 8'-0" WALLS (2-3').

OPENING WIDTH	2" BIL. PLATES	16d TOE NAILS EACH END
UP TO 6'-0"	(1) 2x4 CR (1) 2x6	1
> 6' TO 8'-0"	(3) 2x4 CR (1) 2x6	2
> 8' TO 12'-0"	(5) 2x4 CR (2) 2x6	3

1/2" BOLTS W/ 2" X 1/8" STEEL PLATE WASHER, TYP.  
• 48" O.C.

### Shear Wall DETAILS

SCALE: NONE

THIS DOCUMENT HAS BEEN DIGITALLY SIGNED AND SEALED.  
PRINTED COPIES OF THIS DOCUMENT ARE NOT CONSIDERED  
SIGNED AND SEALED. THE SIGNATURE MUST BE VERIFIED ON  
ANY ELECTRONIC COPIES OF THIS DOCUMENT

**NC**  
NICHOLAS PAUL GEISLER  
ARCHITECT  
N.C.A.B. Certified  
118 N. Main St.  
Lake City, FL 32055  
(386) 432-3221

**S4**  
OF 4 SHEETS

AR007005