



STATE OF FLORIDA
DEPARTMENT OF HEALTH
ONSITE SEWAGE TREATMENT AND DISPOSAL
SYSTEM
APPLICATION FOR CONSTRUCTION PERMIT

APPLICATION FOR:

New System Existing System Holding Tank Innovative
 Repair Abandonment Temporary

APPLICANT: John A. Curtiss

AGENT: _____ TELEPHONE: 716 569 6398

MAILING ADDRESS: 169 Wheeler Hill Road, Frewsburg, NY 14738

TO BE COMPLETED BY APPLICANT OR APPLICANT'S AUTHORIZED AGENT. SYSTEMS MUST BE CONSTRUCTED BY A PERSON LICENSED PURSUANT TO 489.105(3)(m) OR 489.552, FLORIDA STATUTES. IT IS THE APPLICANT'S RESPONSIBILITY TO PROVIDE DOCUMENTATION OF THE DATE THE LOT WAS CREATED OR PLATTED (MM/DD/YY) IF REQUESTING CONSIDERATION OF STATUTORY GRANDFATHER PROVISIONS.

PROPERTY INFORMATION

LOT: 37 BLOCK: _____ SUBDIVISION: Bicentennial Acres PLATTED: _____

PROPERTY ID #: 11-75-17-09983-032(37155) ZONING: _____ I/M OR EQUIVALENT: [Y / N]

PROPERTY SIZE: 3 ACRES WATER SUPPLY: PRIVATE PUBLIC <=2000GPD >2000GPD

IS SEWER AVAILABLE AS PER 381.0065, FS? [Y / N] DISTANCE TO SEWER: _____ FT

PROPERTY ADDRESS: 414 SE Jefferson Glen, High Springs Fl. 32643

DIRECTIONS TO PROPERTY: RT 41, Adam ST, SE Jefferson Glen to end left

BUILDING INFORMATION

RESIDENTIAL COMMERCIAL

Unit No	Type of Establishment	No. of Bedrooms	Building Area Sqft	Commercial/Institutional System Design Table 1, Chapter 64E-6, FAC
---------	-----------------------	-----------------	--------------------	--

1 Carport 0 92 ORIGINAL ATTACHED _____

2 _____

3 _____

4 _____

Floor/Equipment Drains Other (Specify) Car Port _____


SIGNATURE: L. A. Curtiss DATE: 2/10/22

STATE OF FLORIDA
DEPARTMENT OF HEALTH
APPLICATION FOR CONSTRUCTION PERMIT

Permit Application Number 22-0115

----- PART II - SITEPLAN -----

Scale: Each block represents 10 feet and 1 inch = 40 feet.

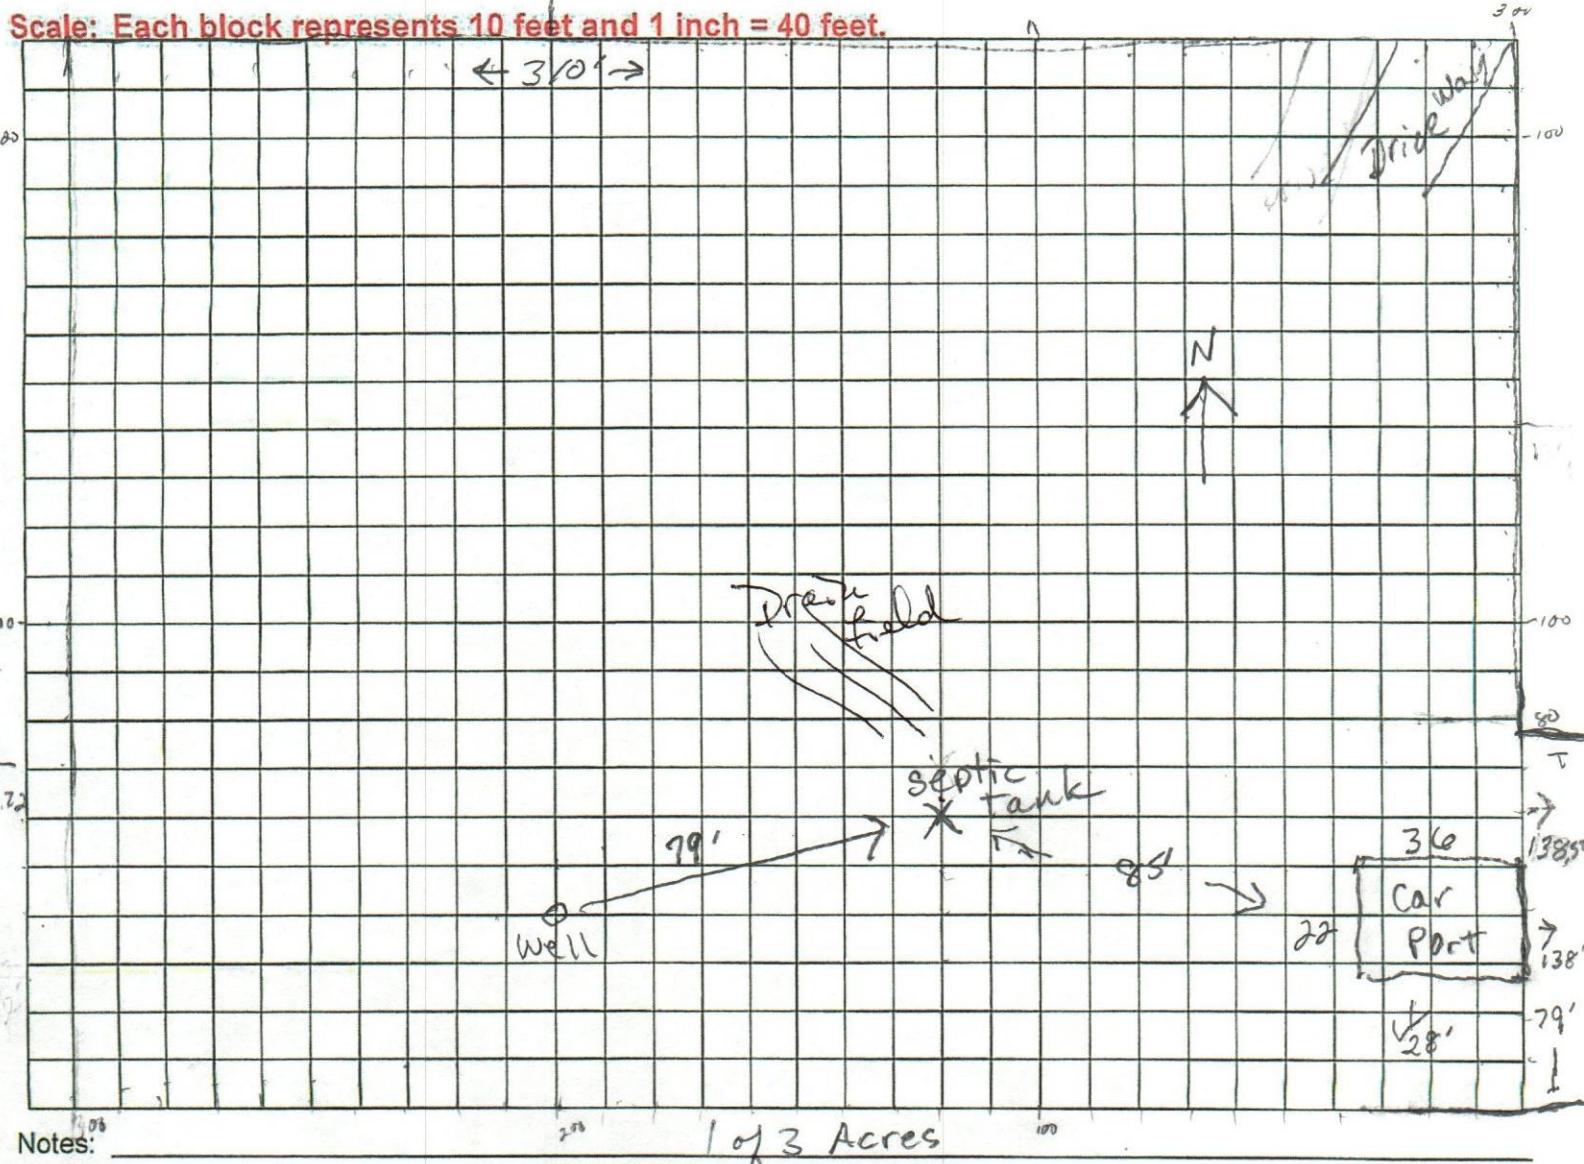

Notes: 1 of 3 Acres

Well to lot line 112', Well to residence 35', Well to septic tank 79'

Site Plan submitted by: Albasha

TITLE

DATE: 2/10/22

Plan Approved X

Not Approved

Date 2/16/22

By Debra

Chubbs County Health Department

ALL CHANGES MUST BE APPROVED BY THE COUNTY HEALTH DEPARTMENT