

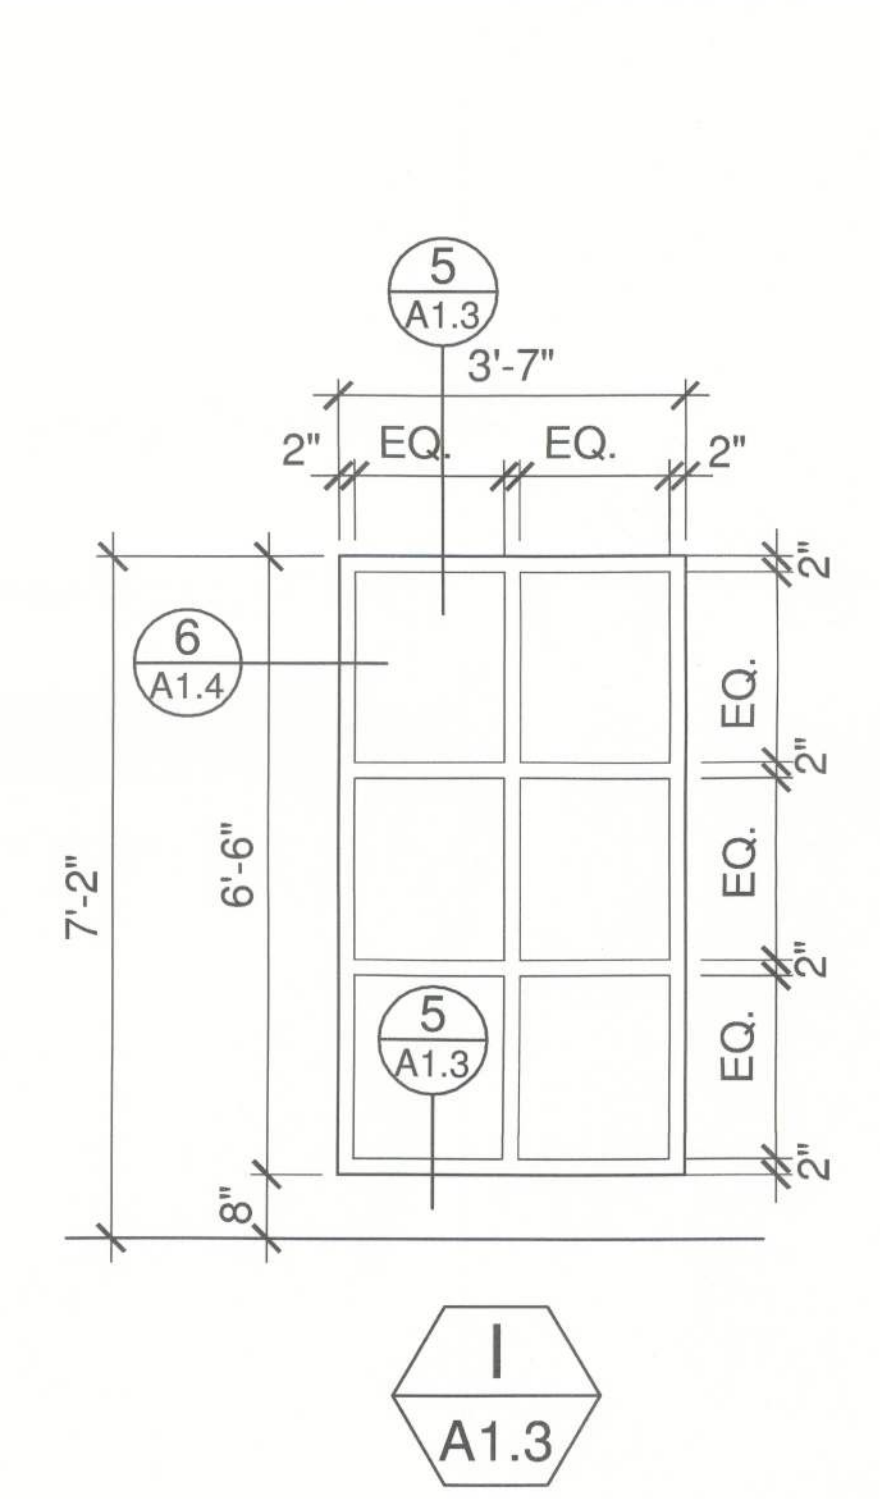
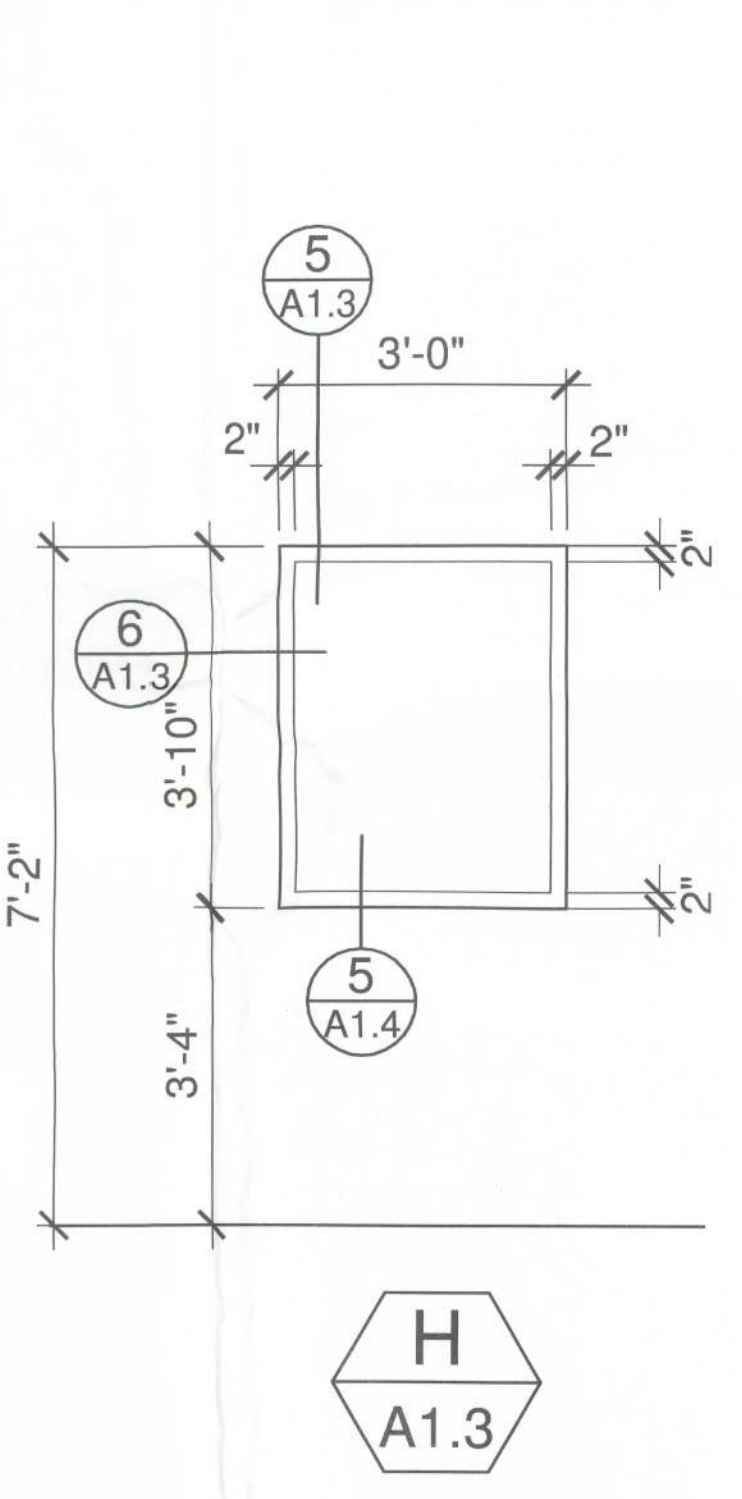
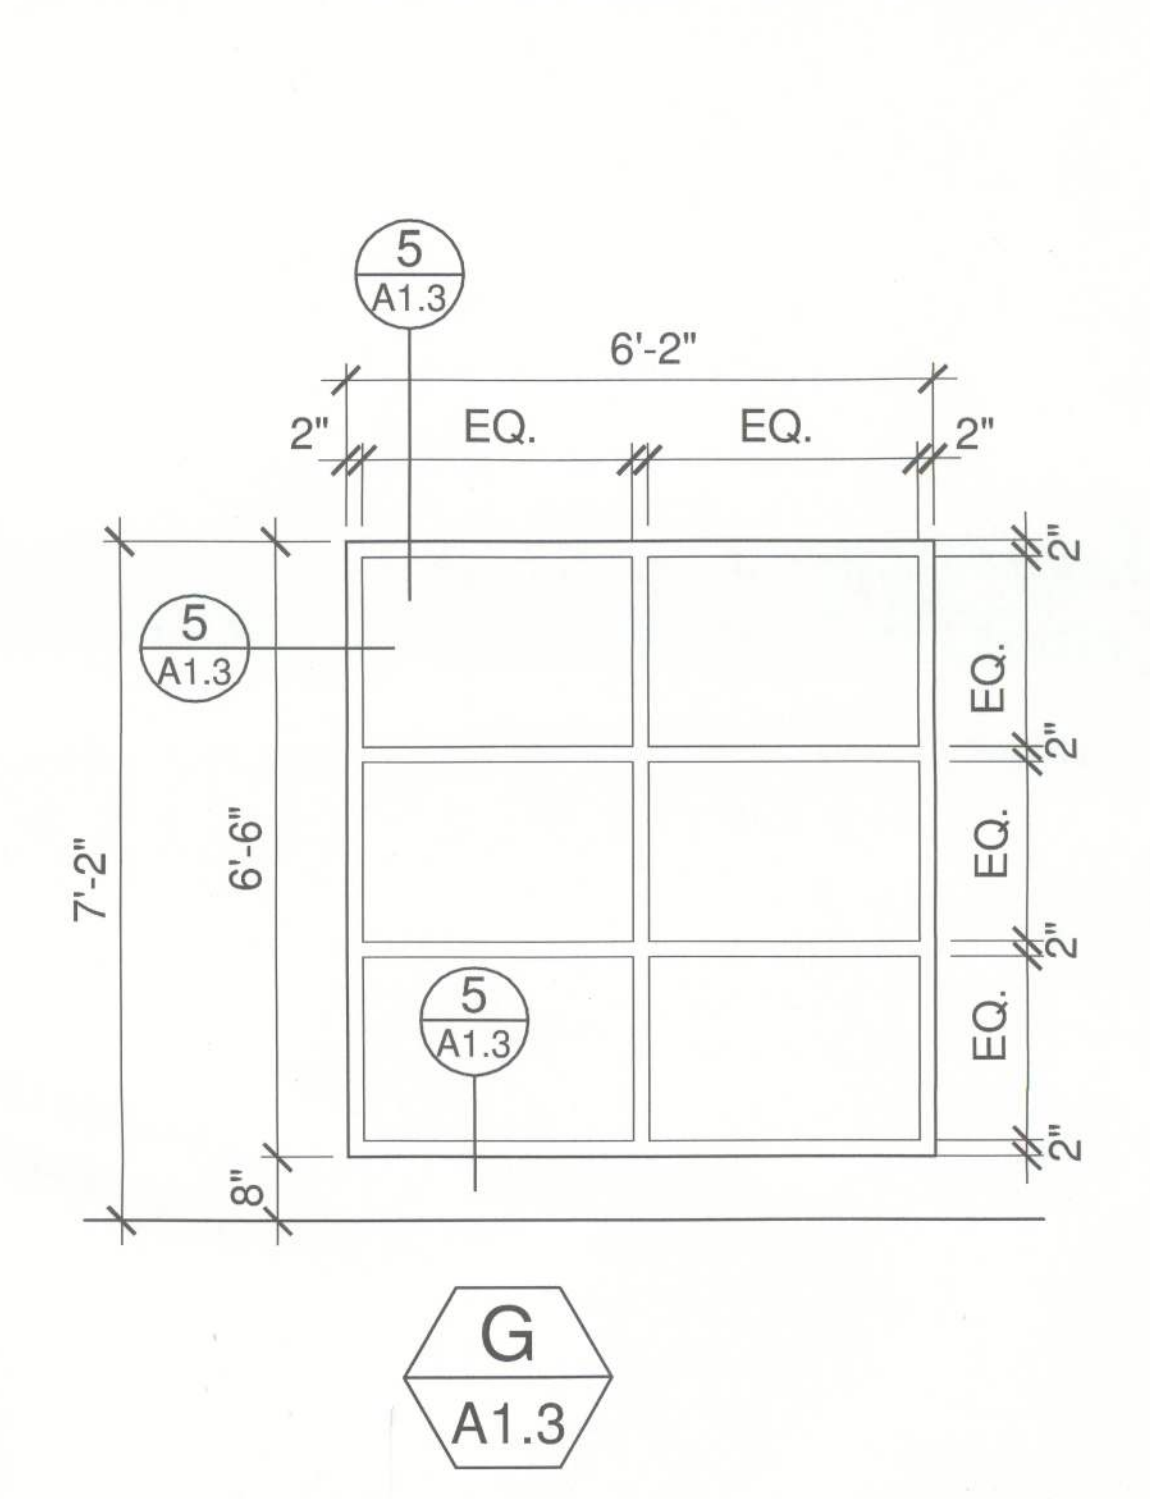
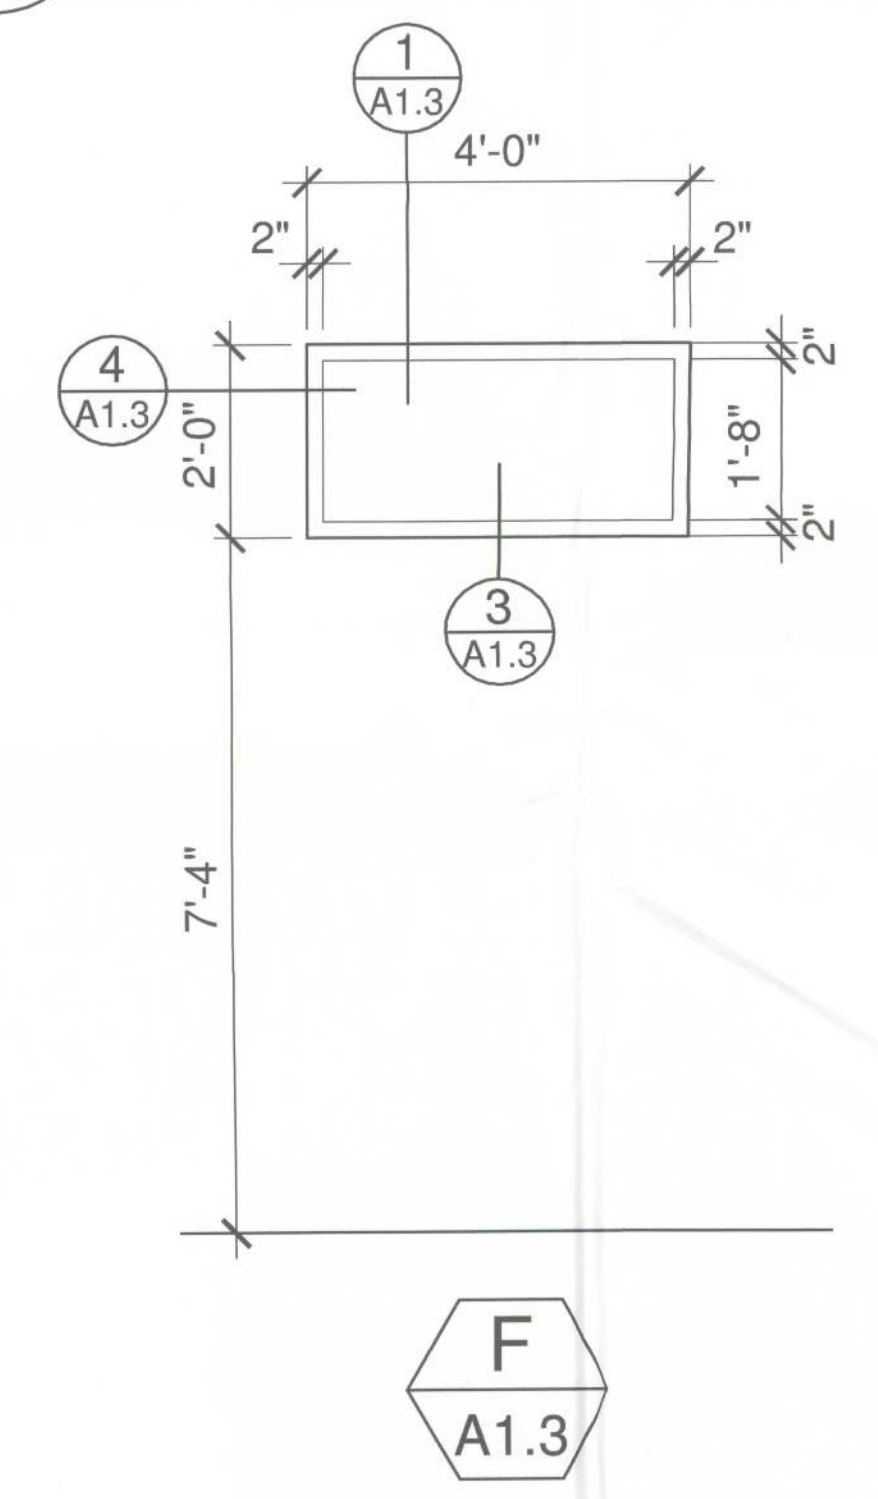
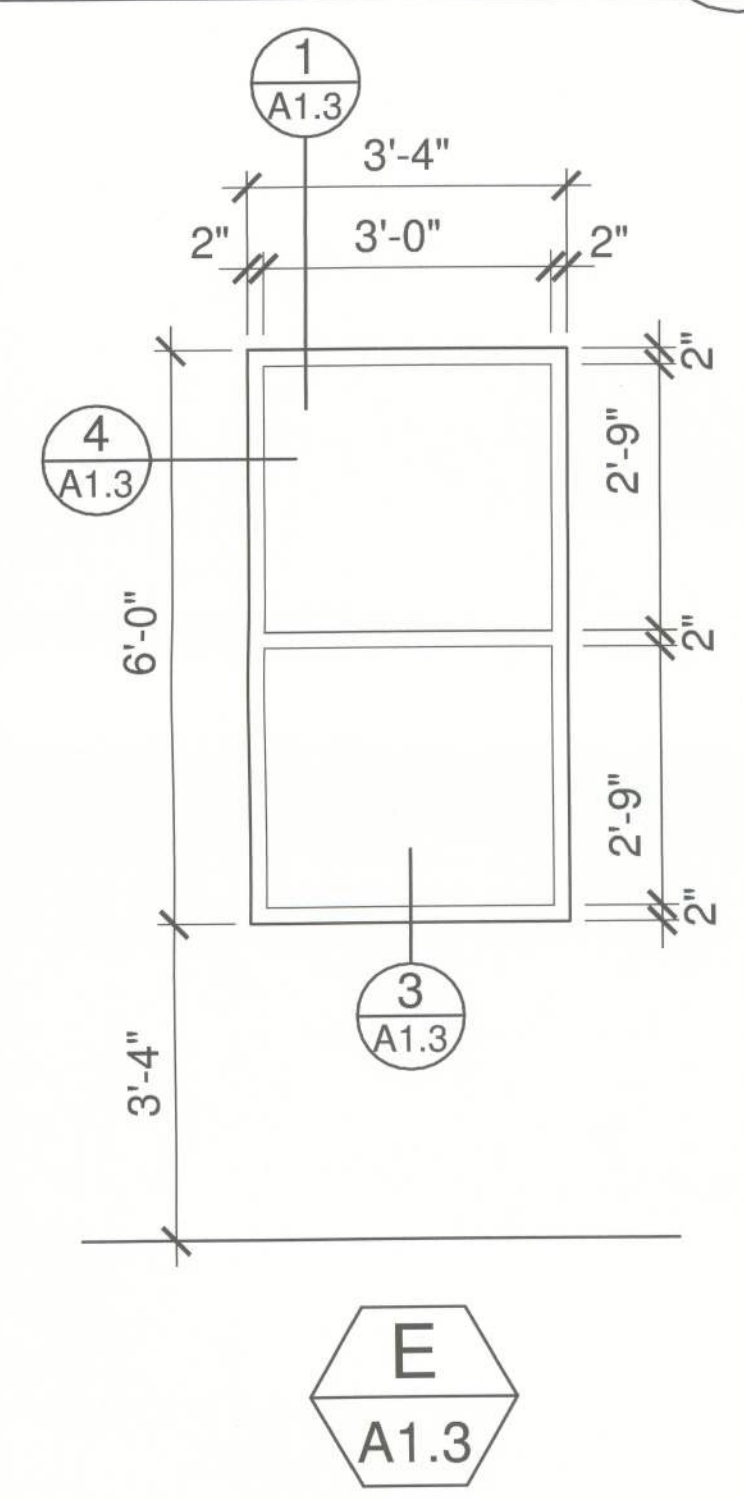
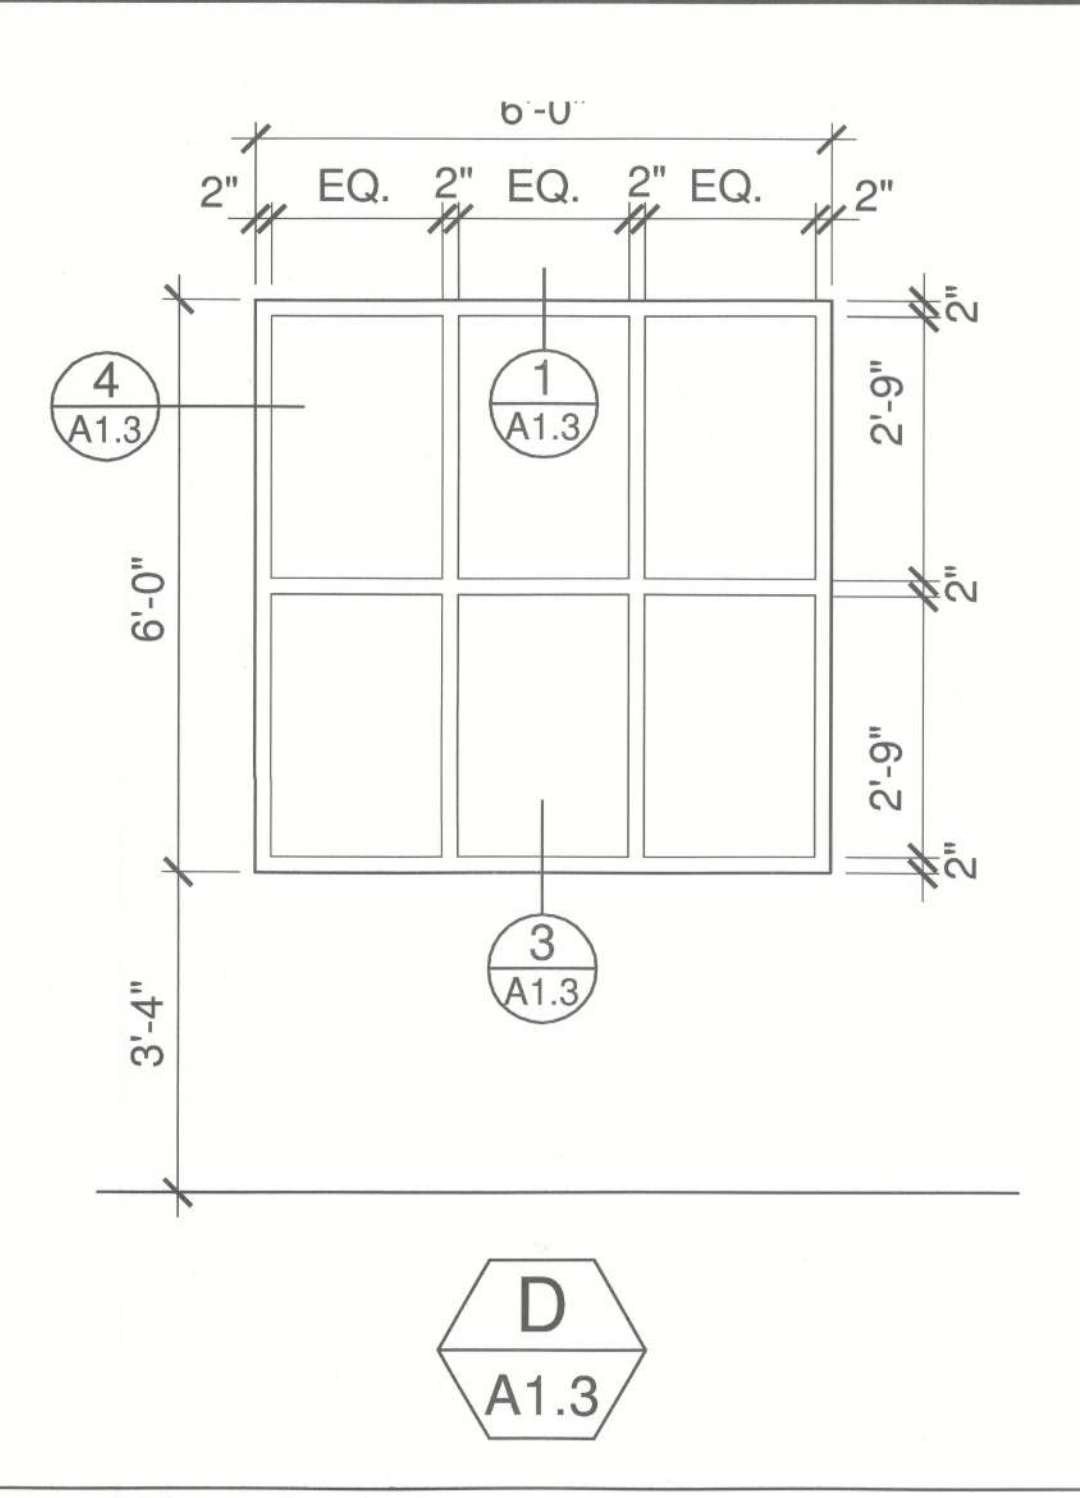
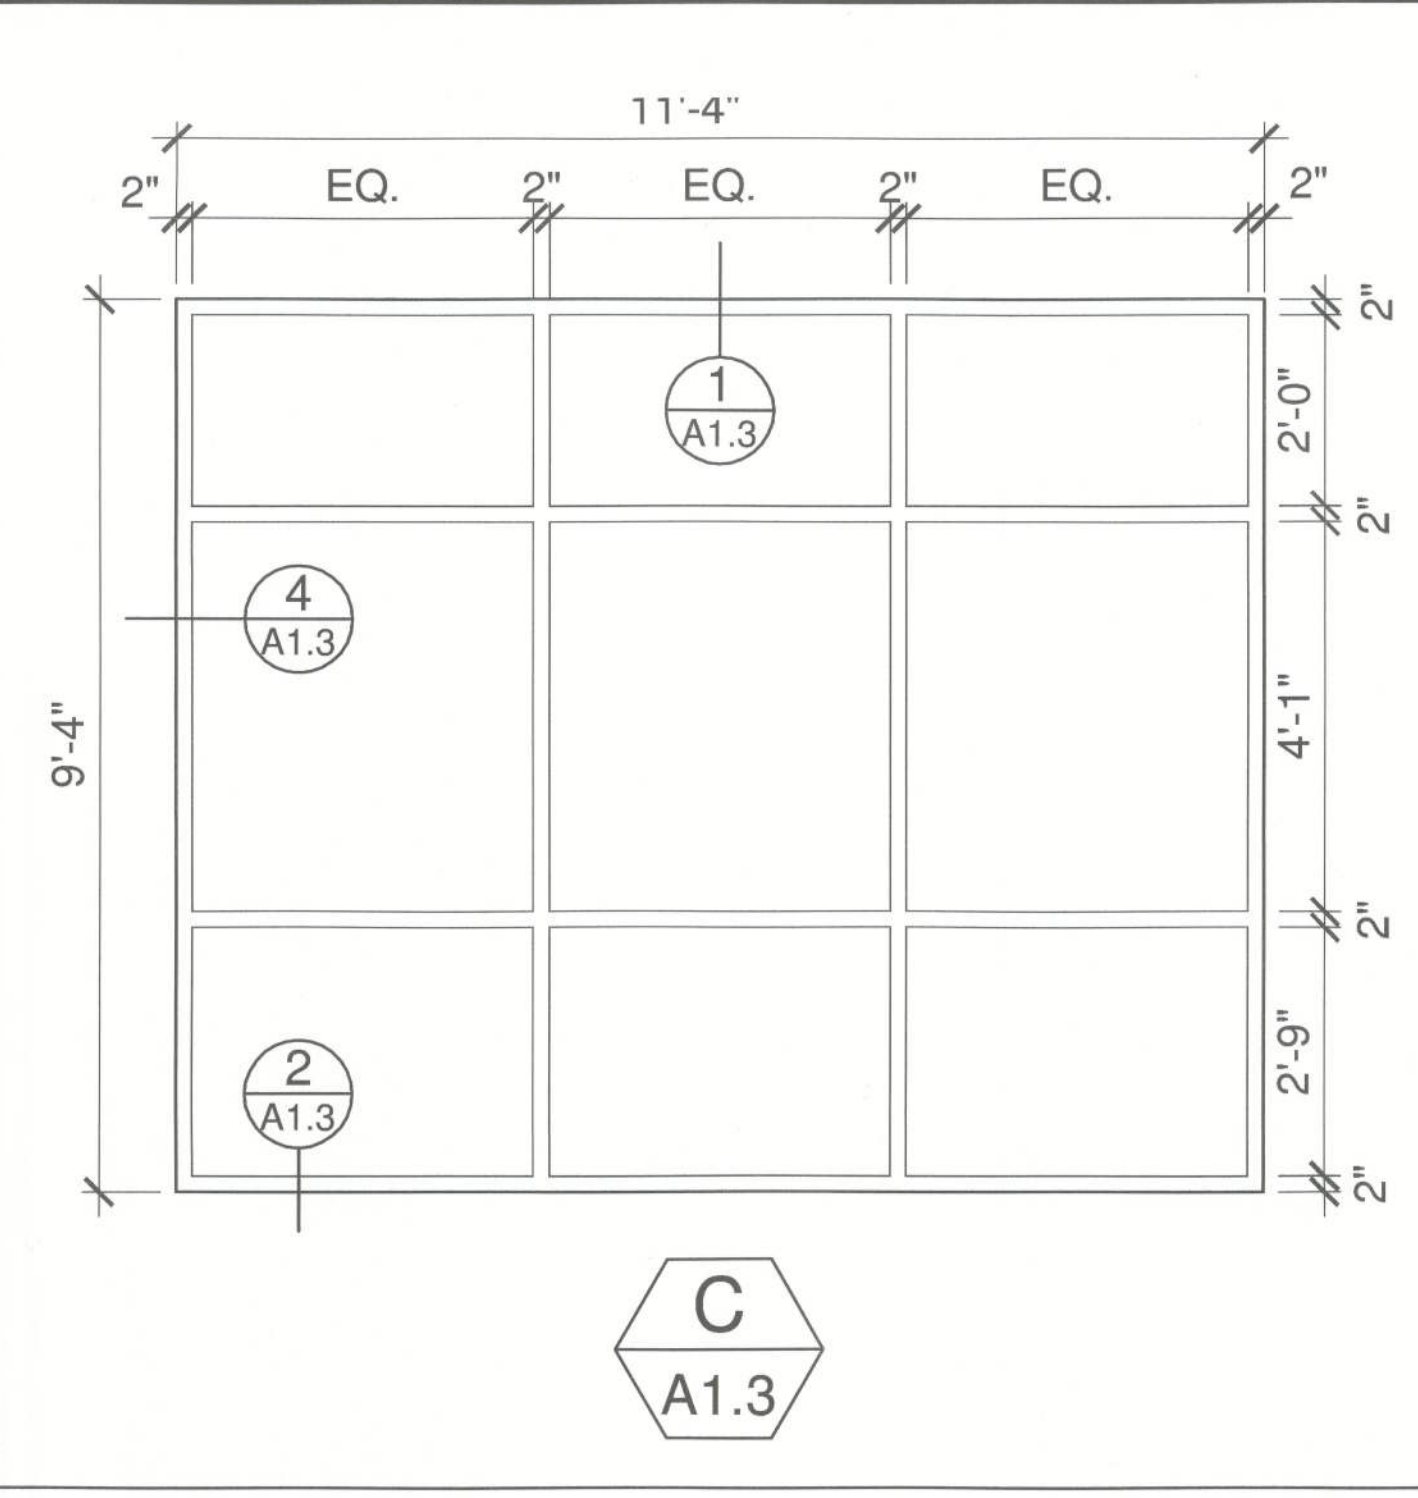
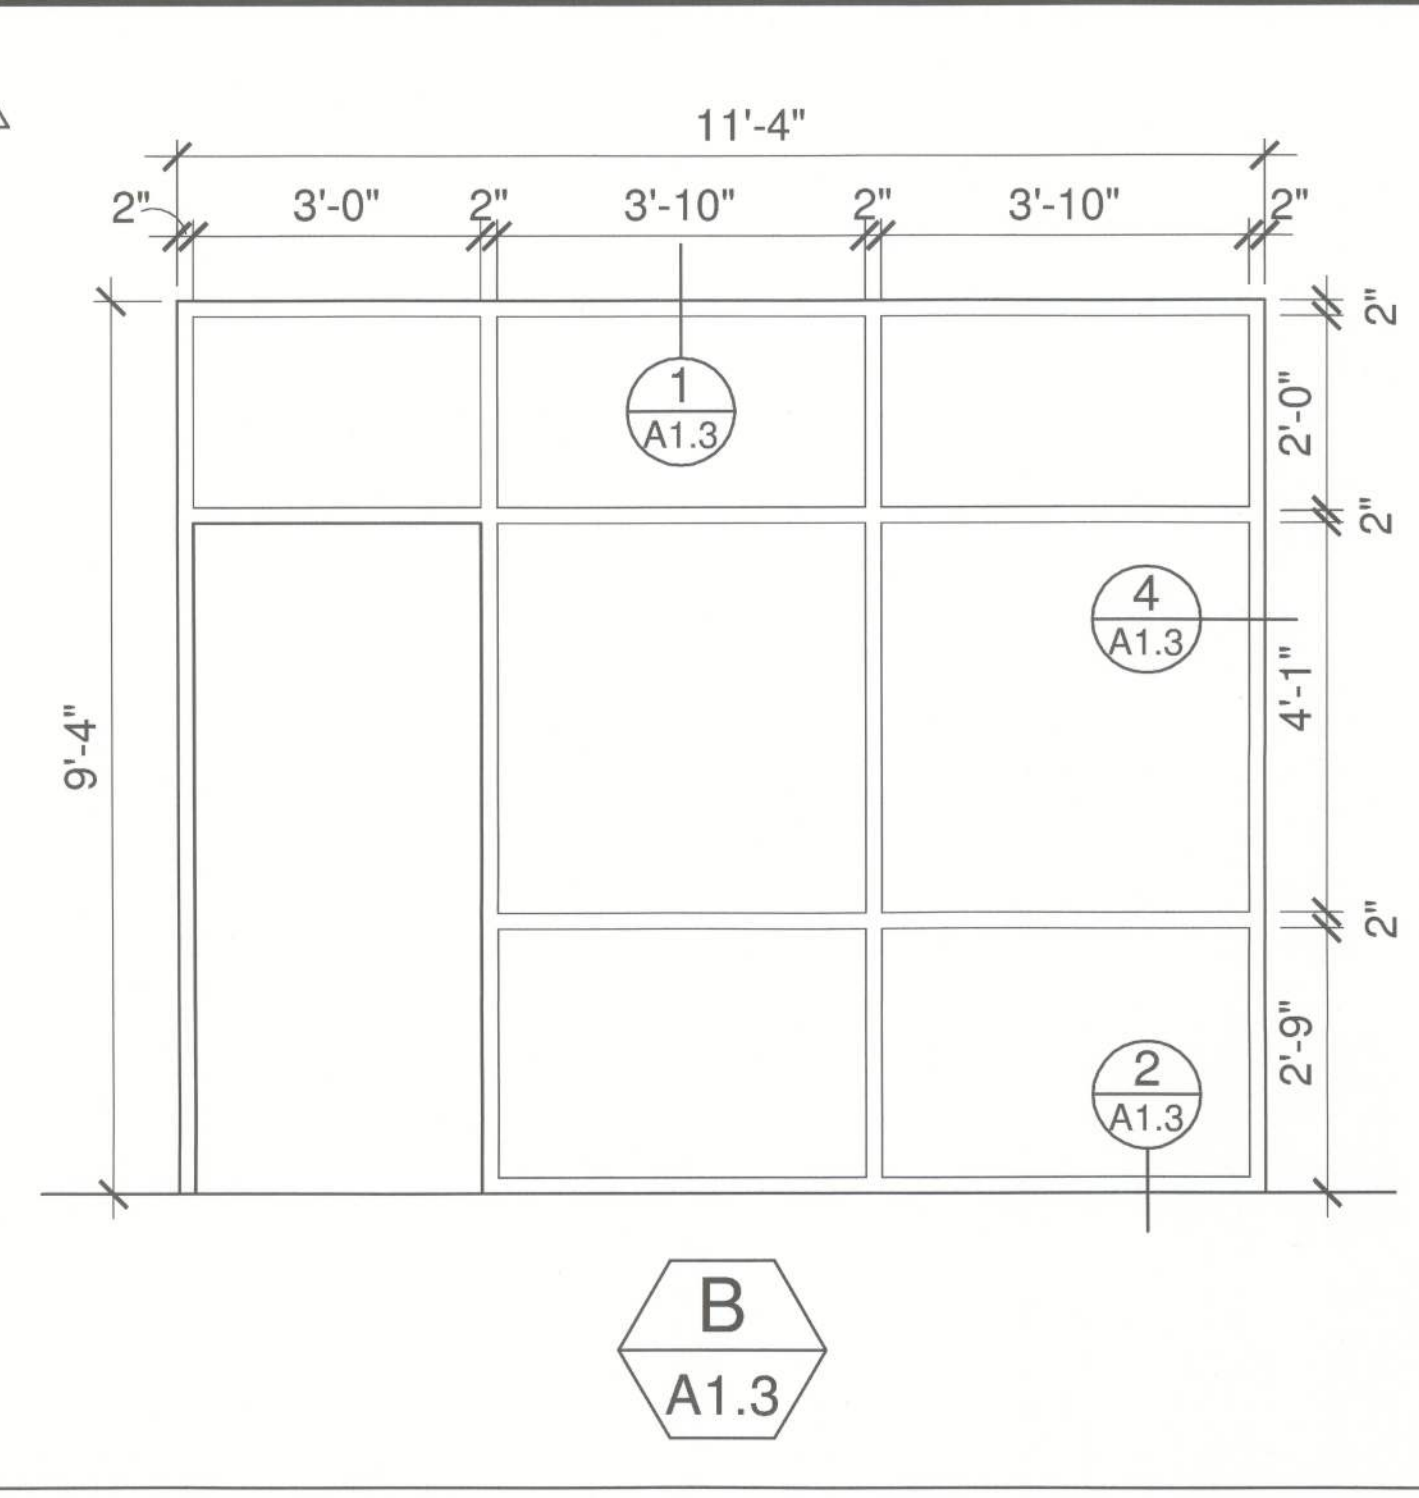
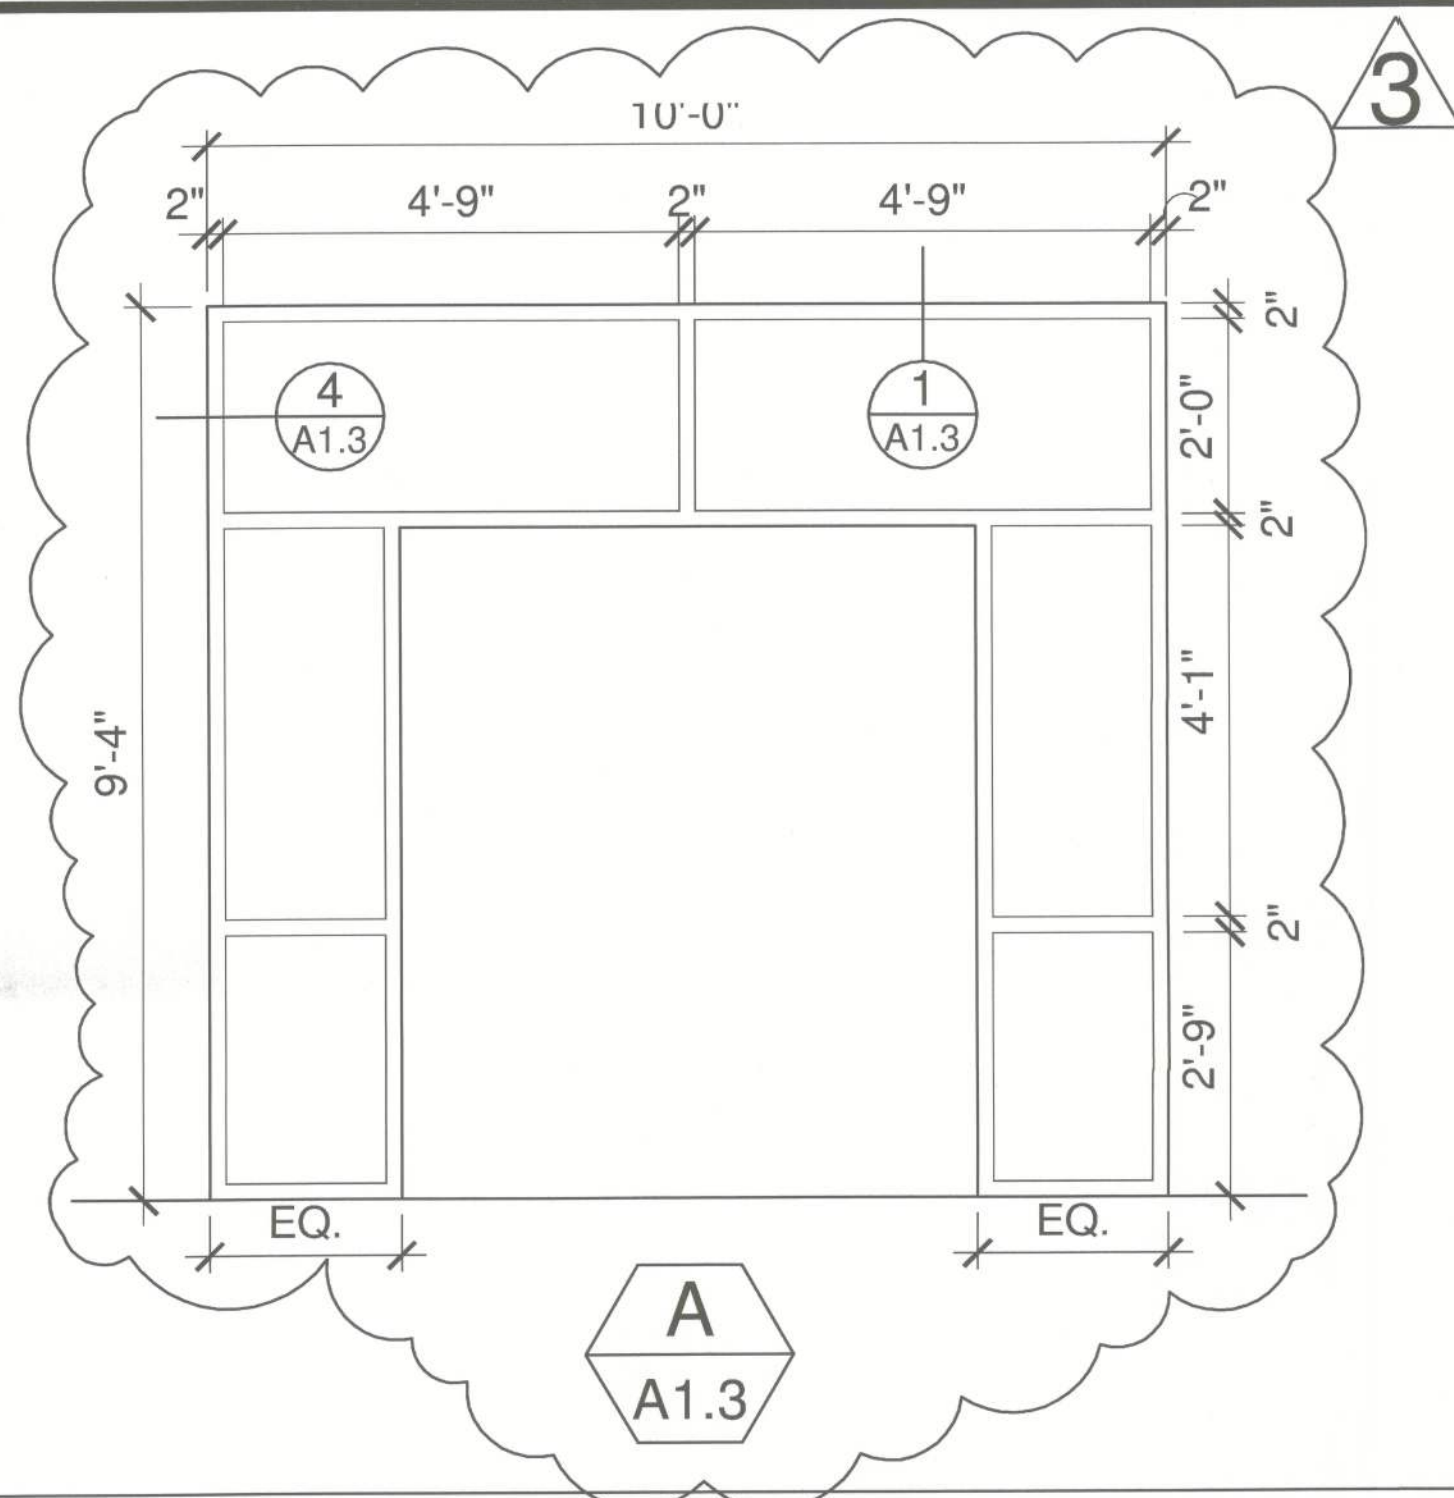
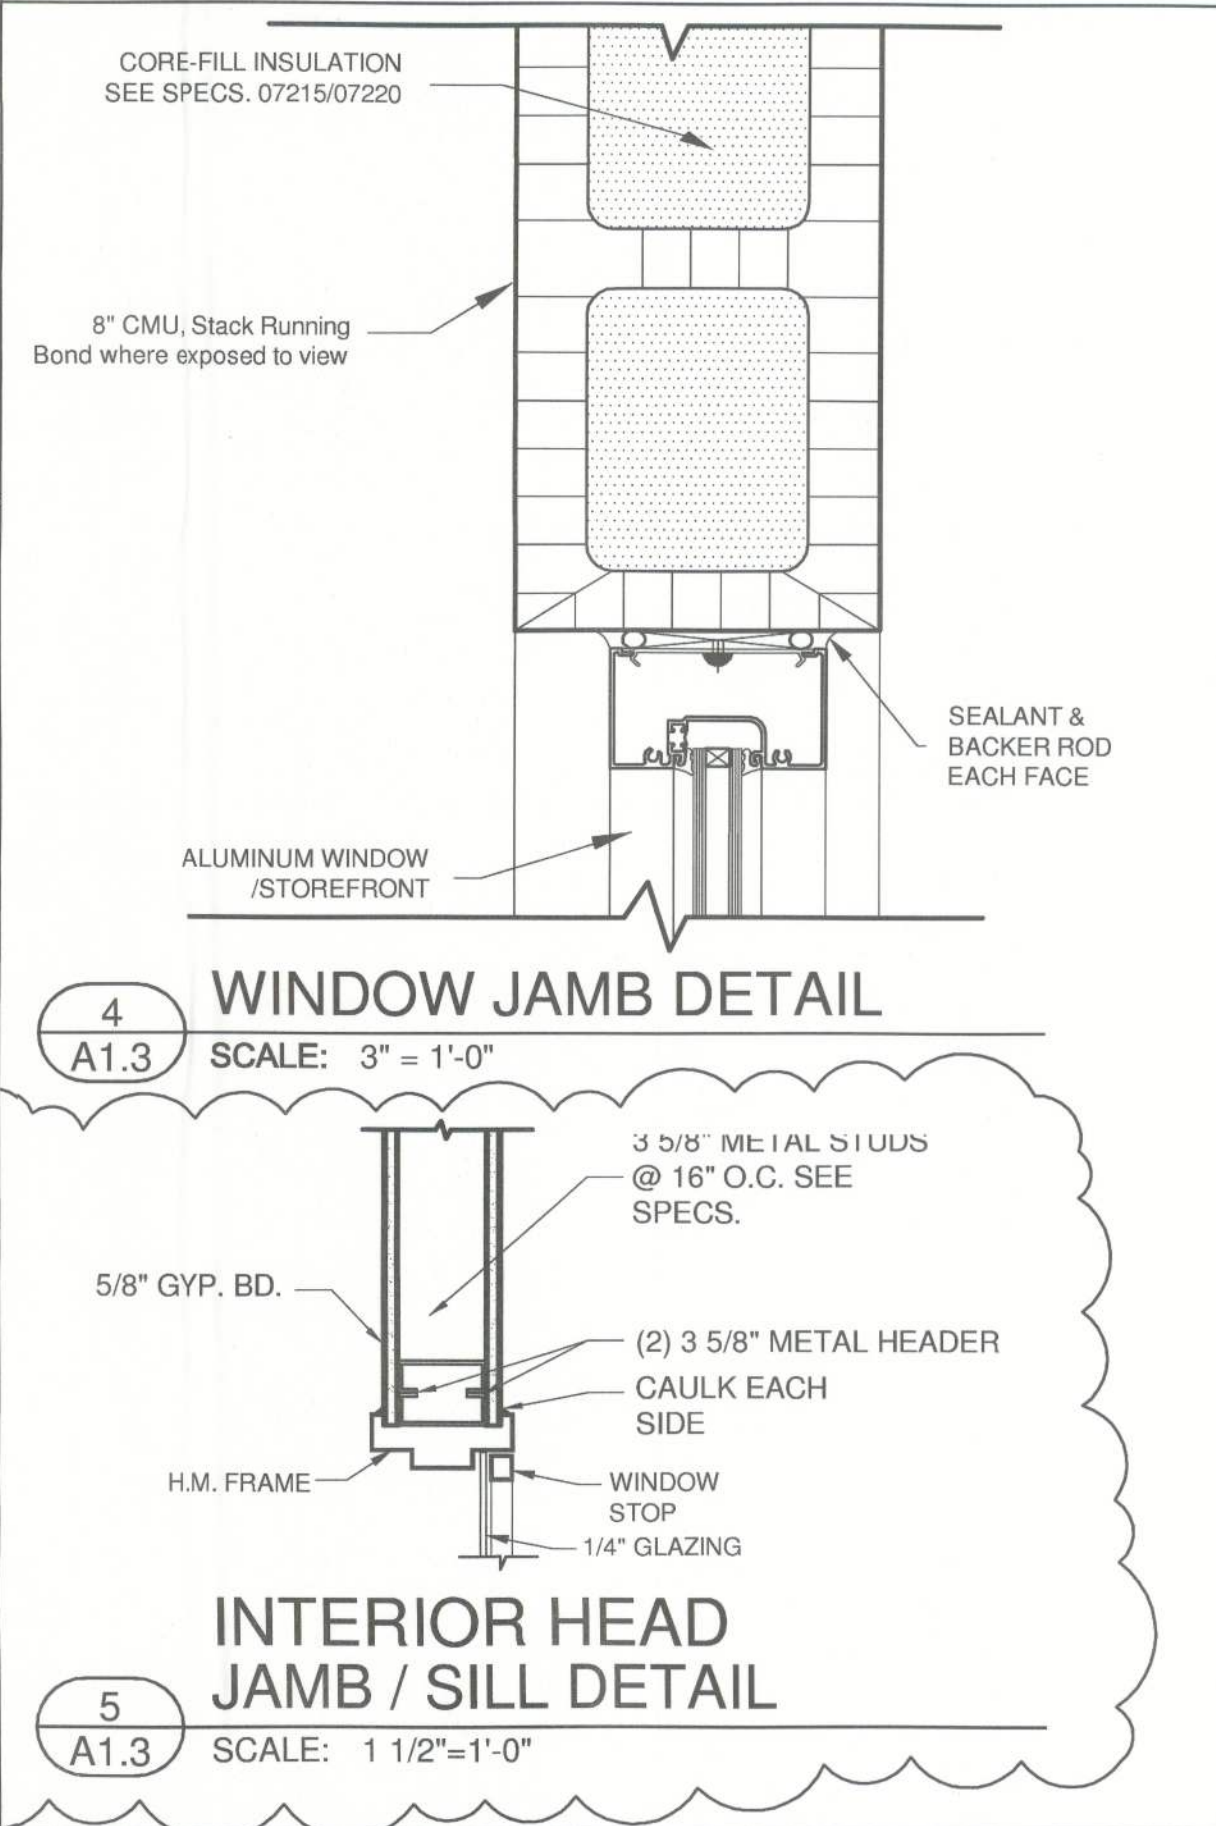
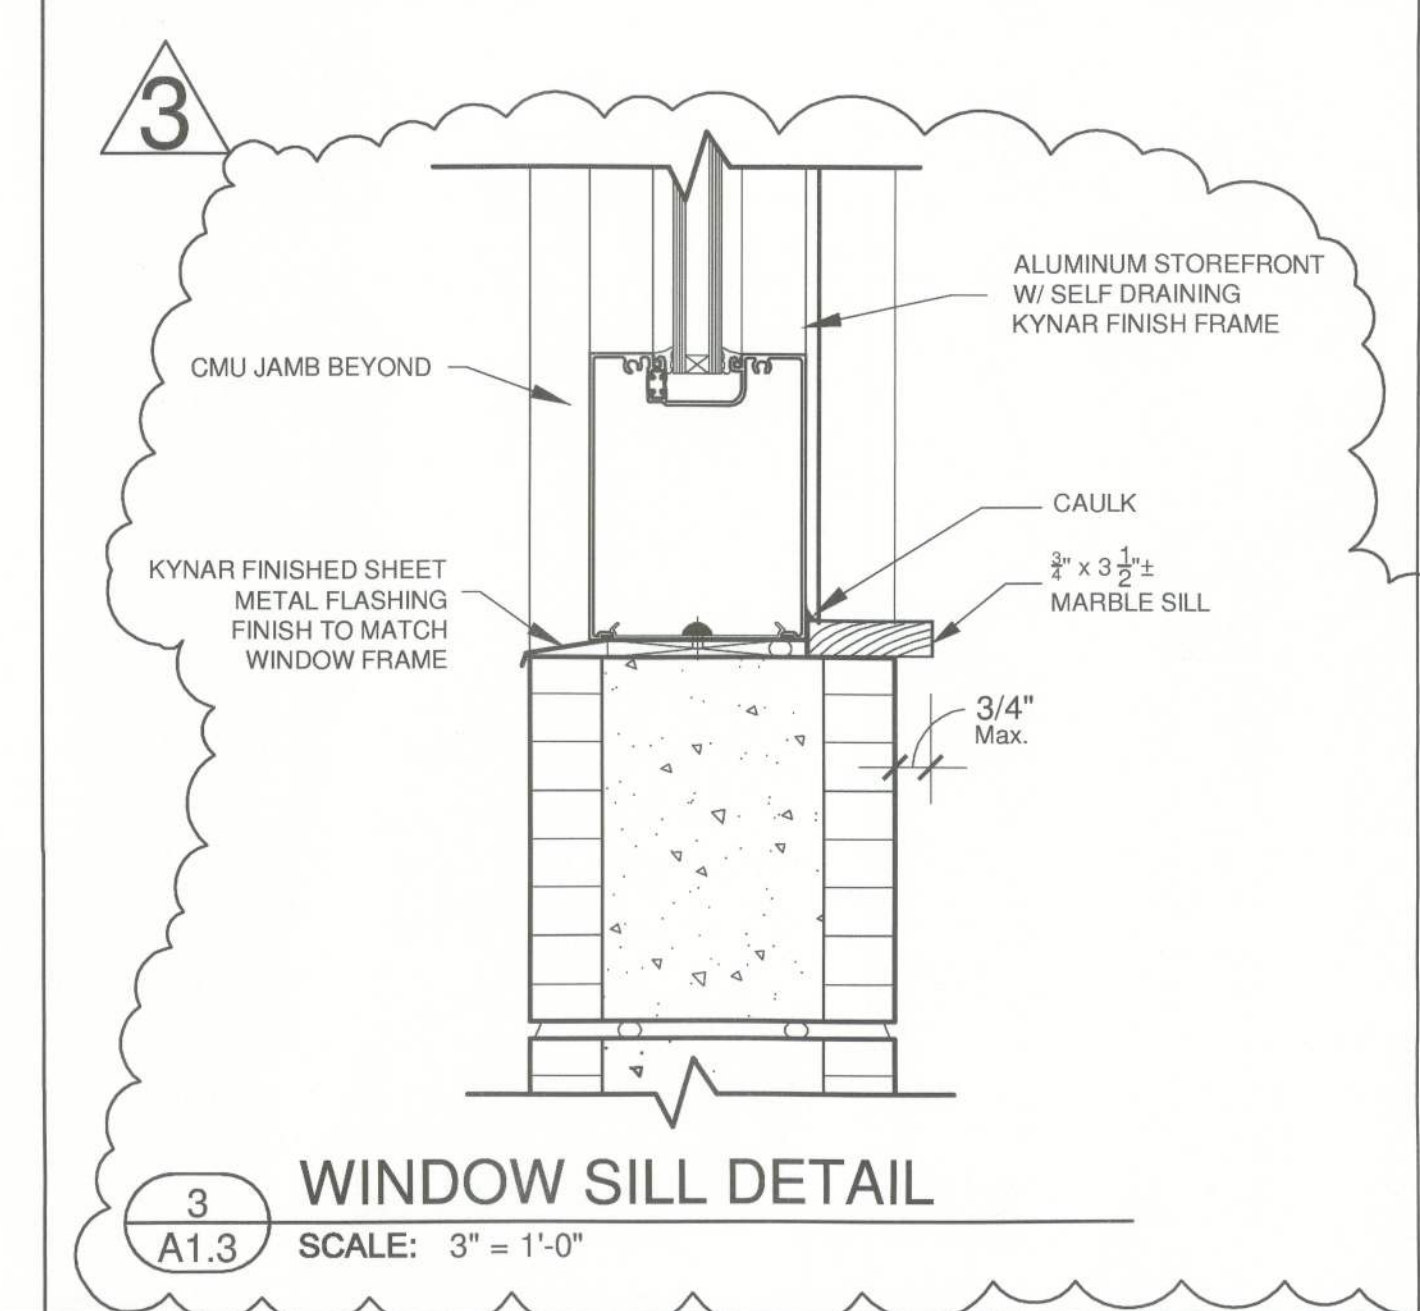


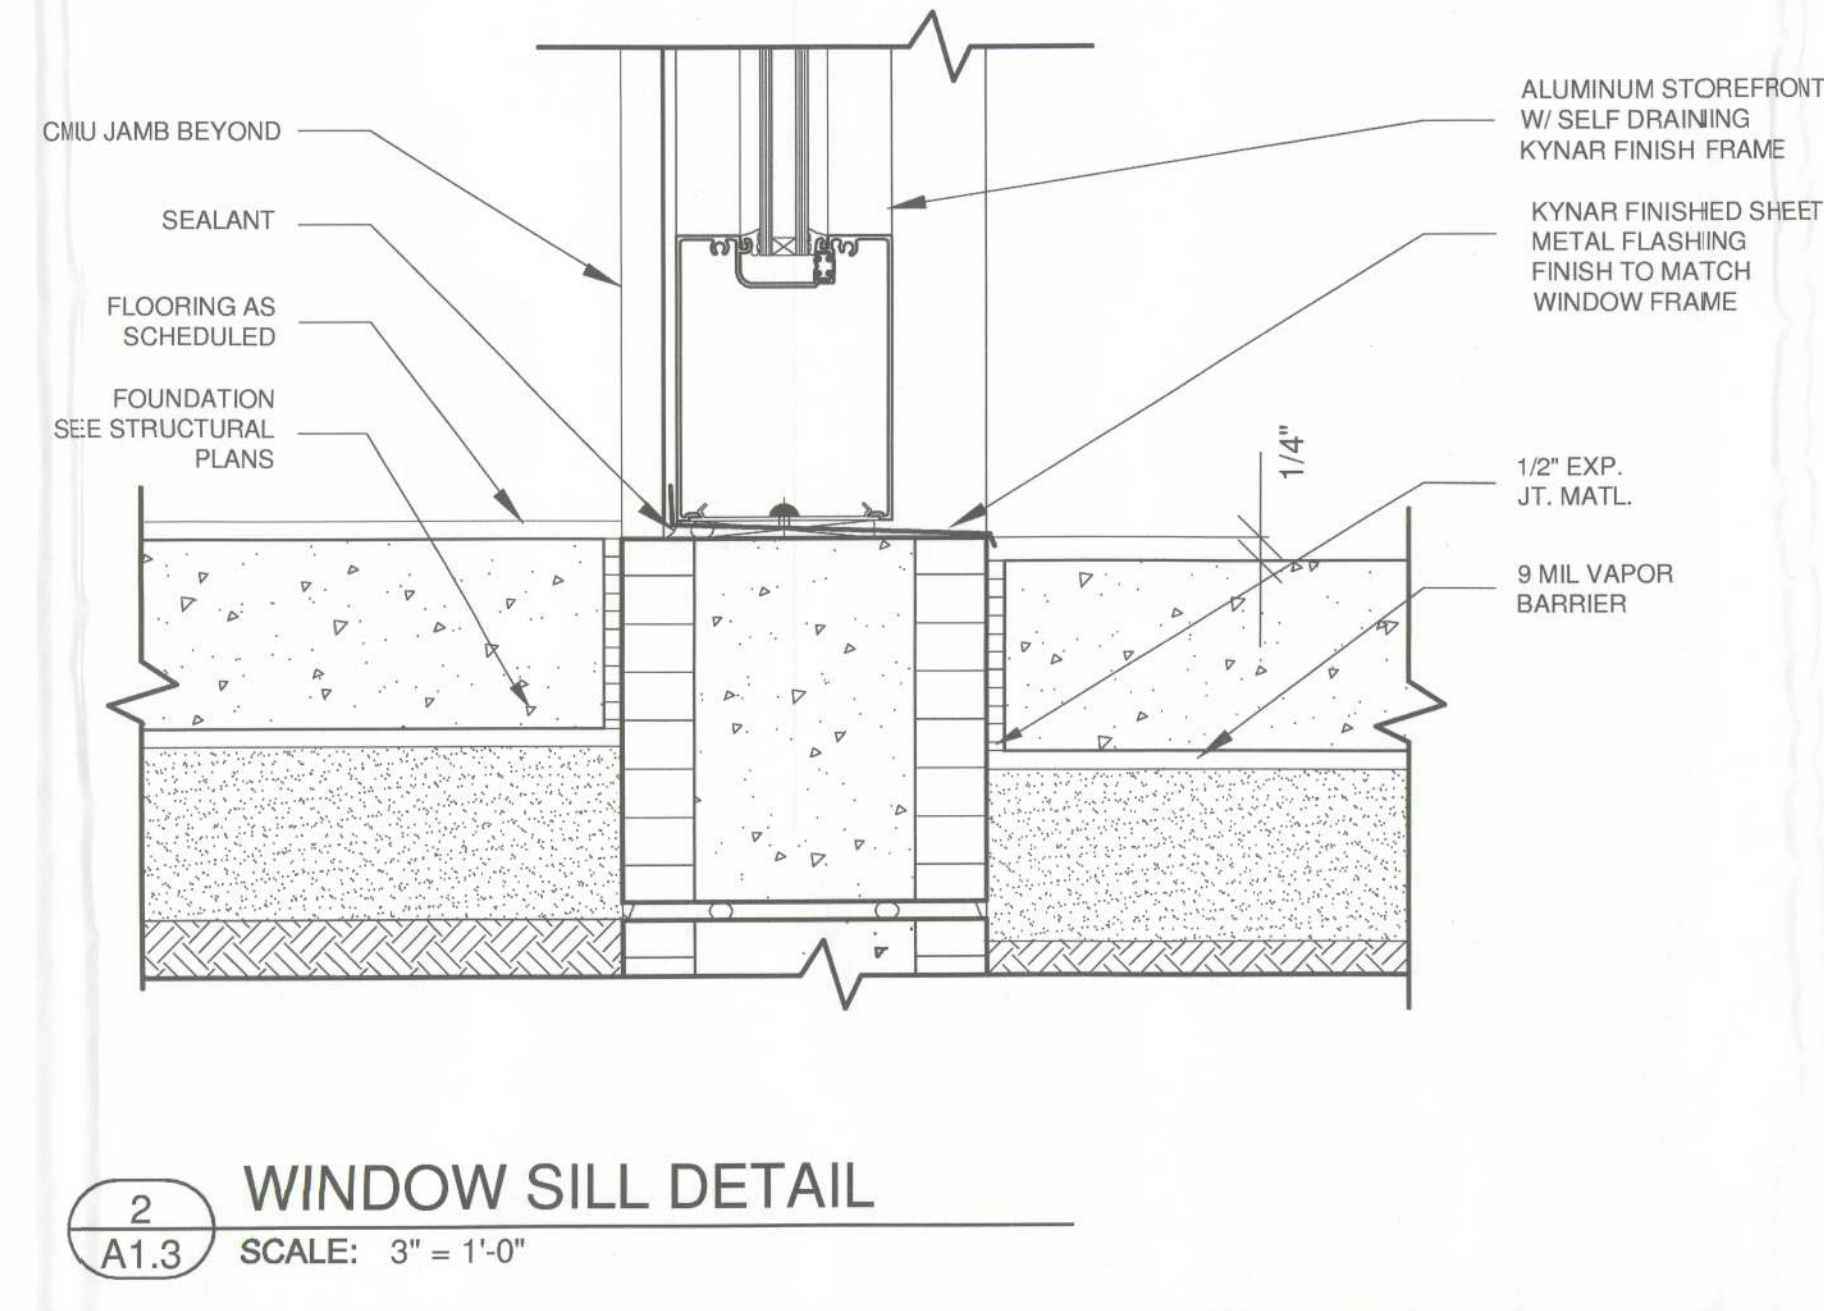

- WINDOW NOTES:**
1. PROVIDE 1" INSULATED & TEMPERED GLASS AT ALL EXTERIOR GLAZING UP TO 6'-8" A.F.F.
 2. PROVIDE 1/4" TEMPERED GLASS AT ALL INTERIOR GLAZING UP TO 6'-8" A.F.F., U.N.O.
 3. PROVIDE CLEAR FIRE LITES AT ALL INTERIOR RATED OPENINGS
 4. FRAME SIZES MAY VARY BETWEEN MANUFACTURERS. ADJUST GLAZING DIMENSIONS TO MATCH SPECIFIC MANUFACTURER PER SHOP DRAWING PROCESS.
 5. ALL ALUMINUM FRAMES SHALL BE KYNAR 500 FINISHED, COLOR TO BE SELECTED BY OWNER FROM FULL RANGE OF AVAILABLE STANDARD COLORS.
 6. ALL EXTERIOR GLAZING SHALL BE TINTED AND ALL INTERIOR GLAZING SHALL BE CLEAR. SUBMIT MANUFACTURERS FULL RANGE OF TINT COLORS FOR OWNER'S SELECTION.

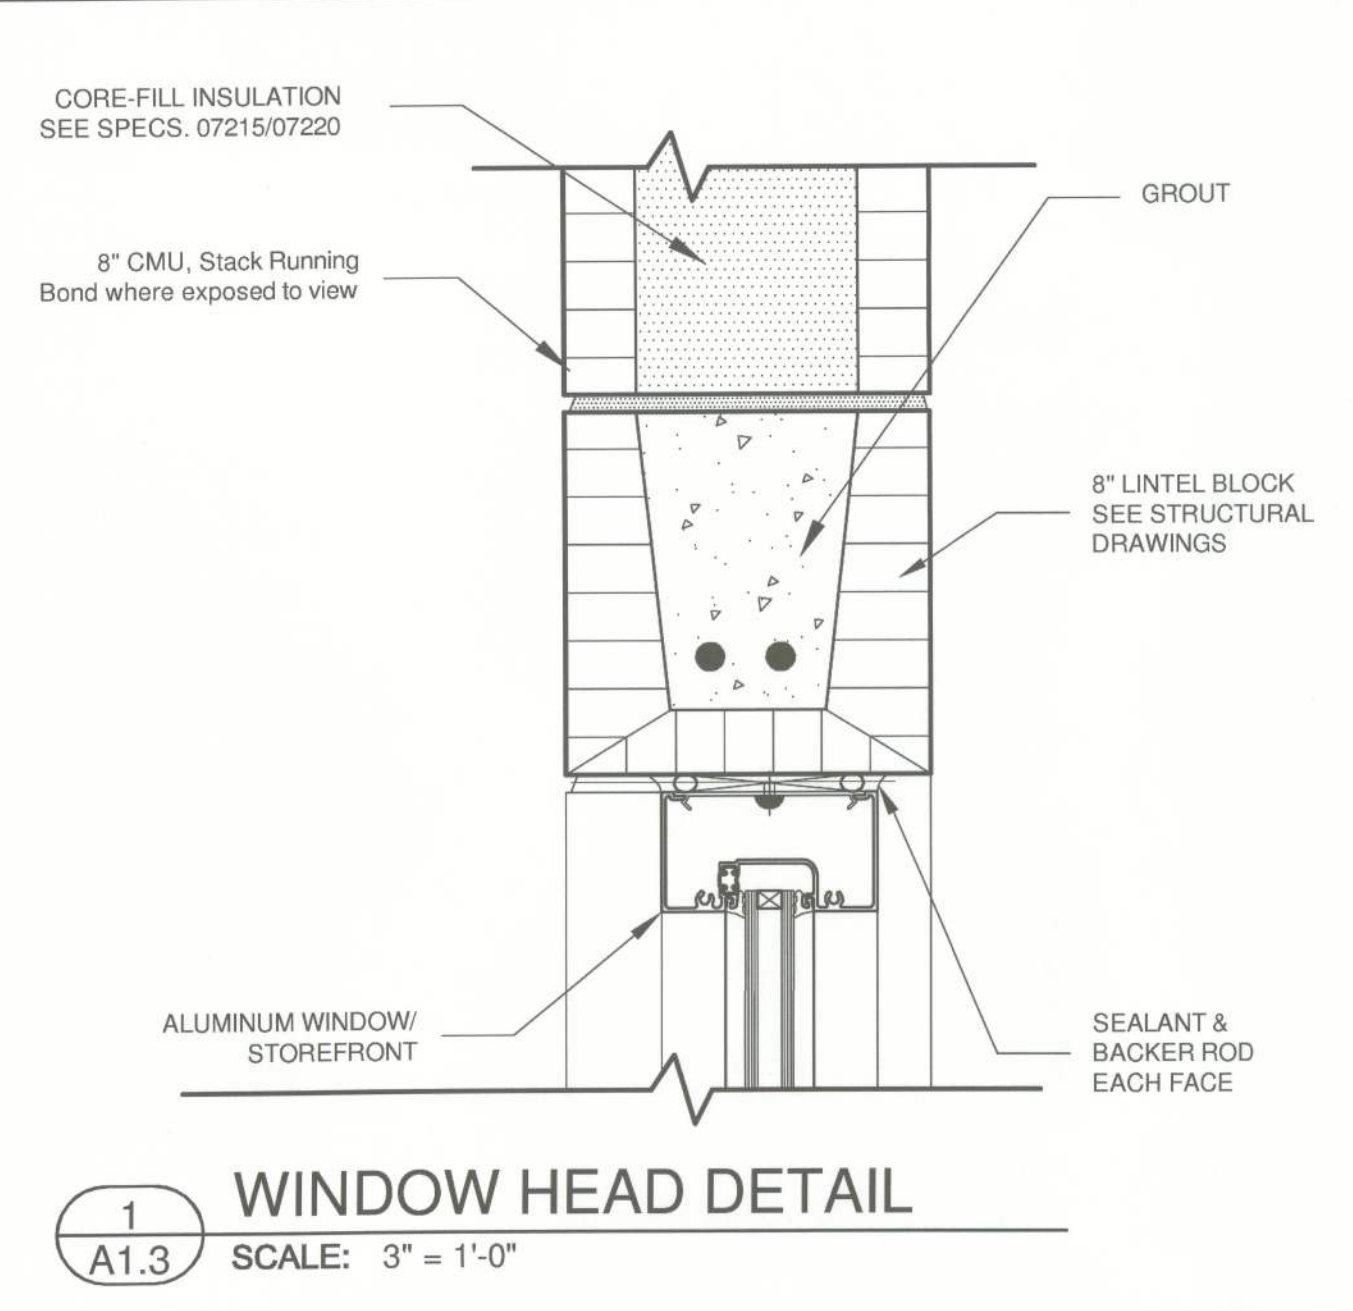

JOB NO. 0006
DRAWN: AJ
CHECKED: ASA
DATE: 03/10/10
REVISIONS:
DATE REMARK
1 03/22/10 DWG. NO. & NOTES
2 04/05/10 FRAME TYPE, DTL.
3 04/05/10 MISC. REVISIONS

NEW FT. WHITE BRANCH LIBRARY
FT. WHITE, FLORIDA

COLUMBIA COUNTY
BOARD OF
COUNTY
COMMISSIONERS

PROJ. PHASE:
CONSTRUCTION
DOCUMENTS

SHEET TITLE:
WINDOW TYPE
ELEVATIONS
AND DETAILS

SCALE:
AS SHOWN

SHEET NO.:
A1.3