



STATE OF FLORIDA
DEPARTMENT OF HEALTH
ONSITE SEWAGE TREATMENT AND DISPOSAL
SYSTEM
APPLICATION FOR CONSTRUCTION PERMIT

PERMIT NO. 20-0364
DATE PAID: 5/15/20
FEE PAID: 205.00
RECEIPT #: 1554079

APPLICATION FOR:

☐ New System ☒ Existing System ☐ Holding Tank ☐ Innovative
☐ Repair ☐ Abandonment ☐ Temporary ☐

APPLICANT: Corey + Taylor Palmer

AGENT: Larry Ostendorf

TELEPHONE: 386.288.3484

MAILING ADDRESS: 984 SE Rossi Dr. LAKE City FL 32025

TO BE COMPLETED BY APPLICANT OR APPLICANT'S AUTHORIZED AGENT. SYSTEMS MUST BE CONSTRUCTED BY A PERSON LICENSED PURSUANT TO 489.105(3) (m) OR 489.552, FLORIDA STATUTES. IT IS THE APPLICANT'S RESPONSIBILITY TO PROVIDE DOCUMENTATION OF THE DATE THE LOT WAS CREATED OR PLATTED (MM/DD/YY) IF REQUESTING CONSIDERATION OF STATUTORY GRANDFATHER PROVISIONS.

PROPERTY INFORMATION

LOT: 18 BLOCK: _____ SUBDIVISION: Price Creek Acres PLATTED: _____

PROPERTY ID #: 12-45-17-08332-059 ZONING: _____ I/M OR EQUIVALENT: ☒ Y ☐ N

PROPERTY SIZE: 1.42 ACRES WATER SUPPLY: ☒ PRIVATE PUBLIC ☐ ≤ 2000 GPD ☐ > 2000 GPD

IS SEWER AVAILABLE AS PER 381.0065, FS? ☒ Y ☐ N DISTANCE TO SEWER: 145 FT

PROPERTY ADDRESS: 984 SE Rossi Dr. LAKE City FL 32025

DIRECTIONS TO PROPERTY: East on St Rd 100 right on pounds Hammack right on Rossi DR. 1/8th mile on left.

BUILDING INFORMATION

☒ RESIDENTIAL ☐ COMMERCIAL

Unit No	Type of Establishment	No. of Bedrooms	Building Area Sqft	Commercial/Institutional System Design Table 1, Chapter 64E-6, FAC
---------	-----------------------	-----------------	--------------------	--

1	<u>Mobile Home</u>	<u>3</u>	<u>1720</u>	
2				
3				
4				

☐ Floor/Equipment Drains ☐ Other (Specify) _____

SIGNATURE: Larry Ostendorf


DATE: 5-15-2020

STATE OF FLORIDA
DEPARTMENT OF HEALTH
APPLICATION FOR CONSTRUCTION PERMIT

Permit Application Number 20-8364

----- PART II - SITEPLAN -----

Scale: Each block represents ¹⁷ feet and ⁵⁰ 1 inch = 40 feet.

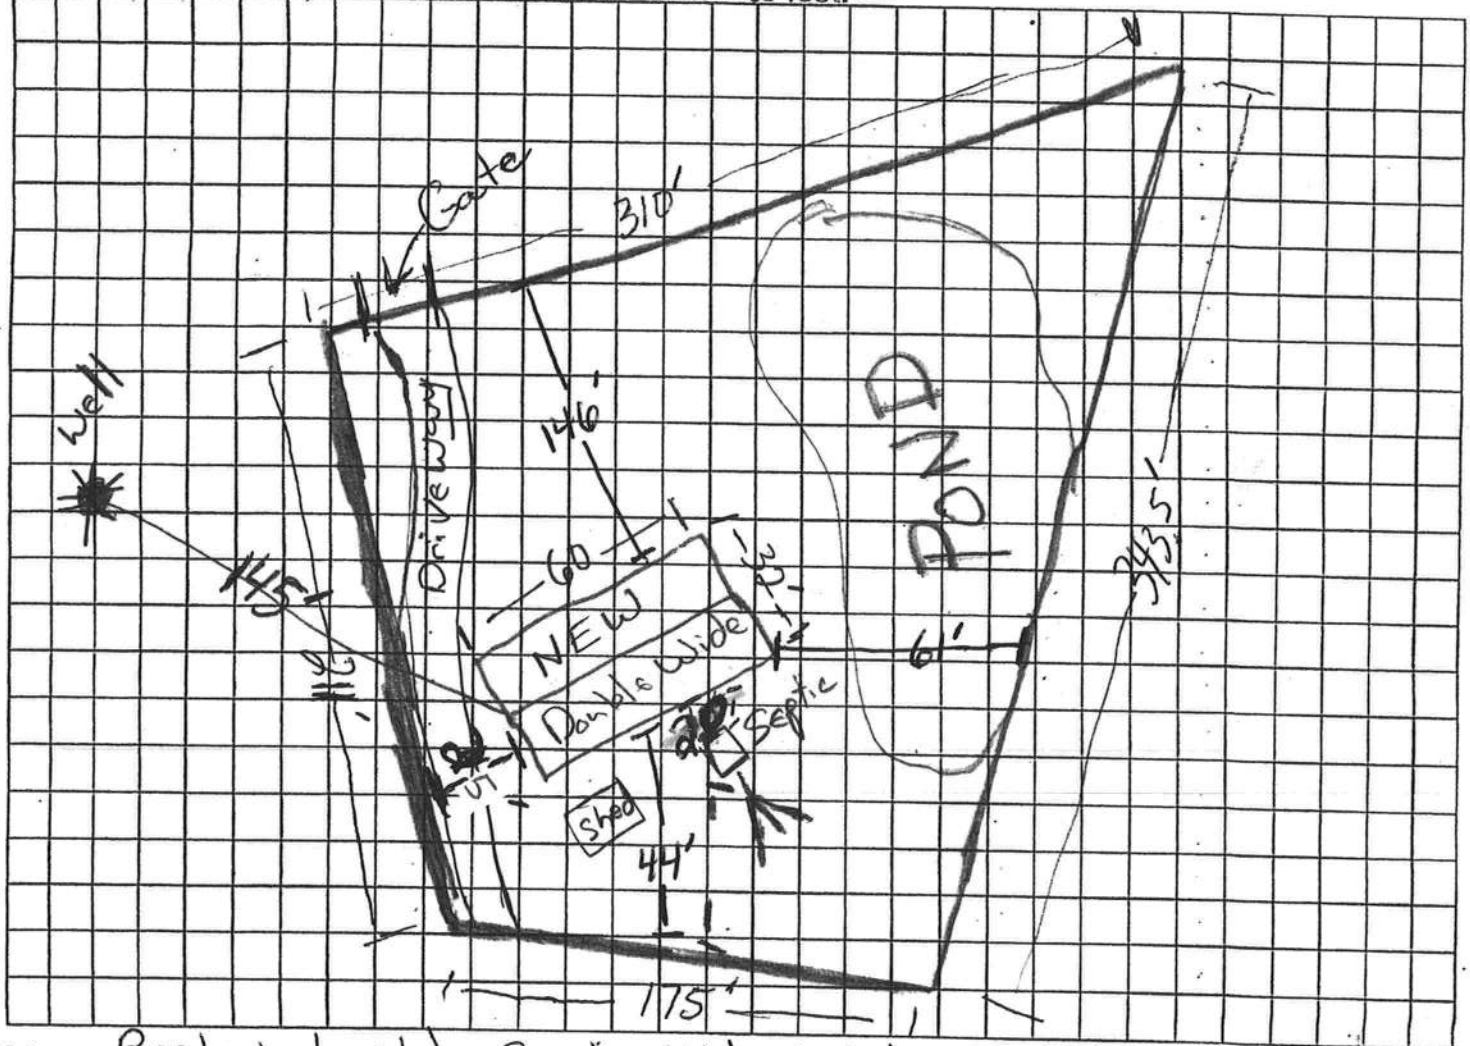

Notes: Replacing old Single Wide 3 Bedroom 2 Bath with a
2020 Doublewide 3 Bedroom 2 Bath 1.42 AC

* Well is another Property Next Door.
Site Plan submitted by: Larry Ostendorf TITLE Father DATE: 03-13-2020
Plan Approved ☒ Not Approved ☐ Date 5/19/2020
By Kill Roy Columbia County Health Department

ALL CHANGES MUST BE APPROVED BY THE COUNTY HEALTH DEPARTMENT


COPY

STATE OF FLORIDA
DEPARTMENT OF HEALTH
APPLICATION FOR CONSTRUCTION PERMIT

Permit Application Number 20-8364

PART II - SITEPLAN

Scale: Each block represents 17 feet and 1 inch = 50 feet.

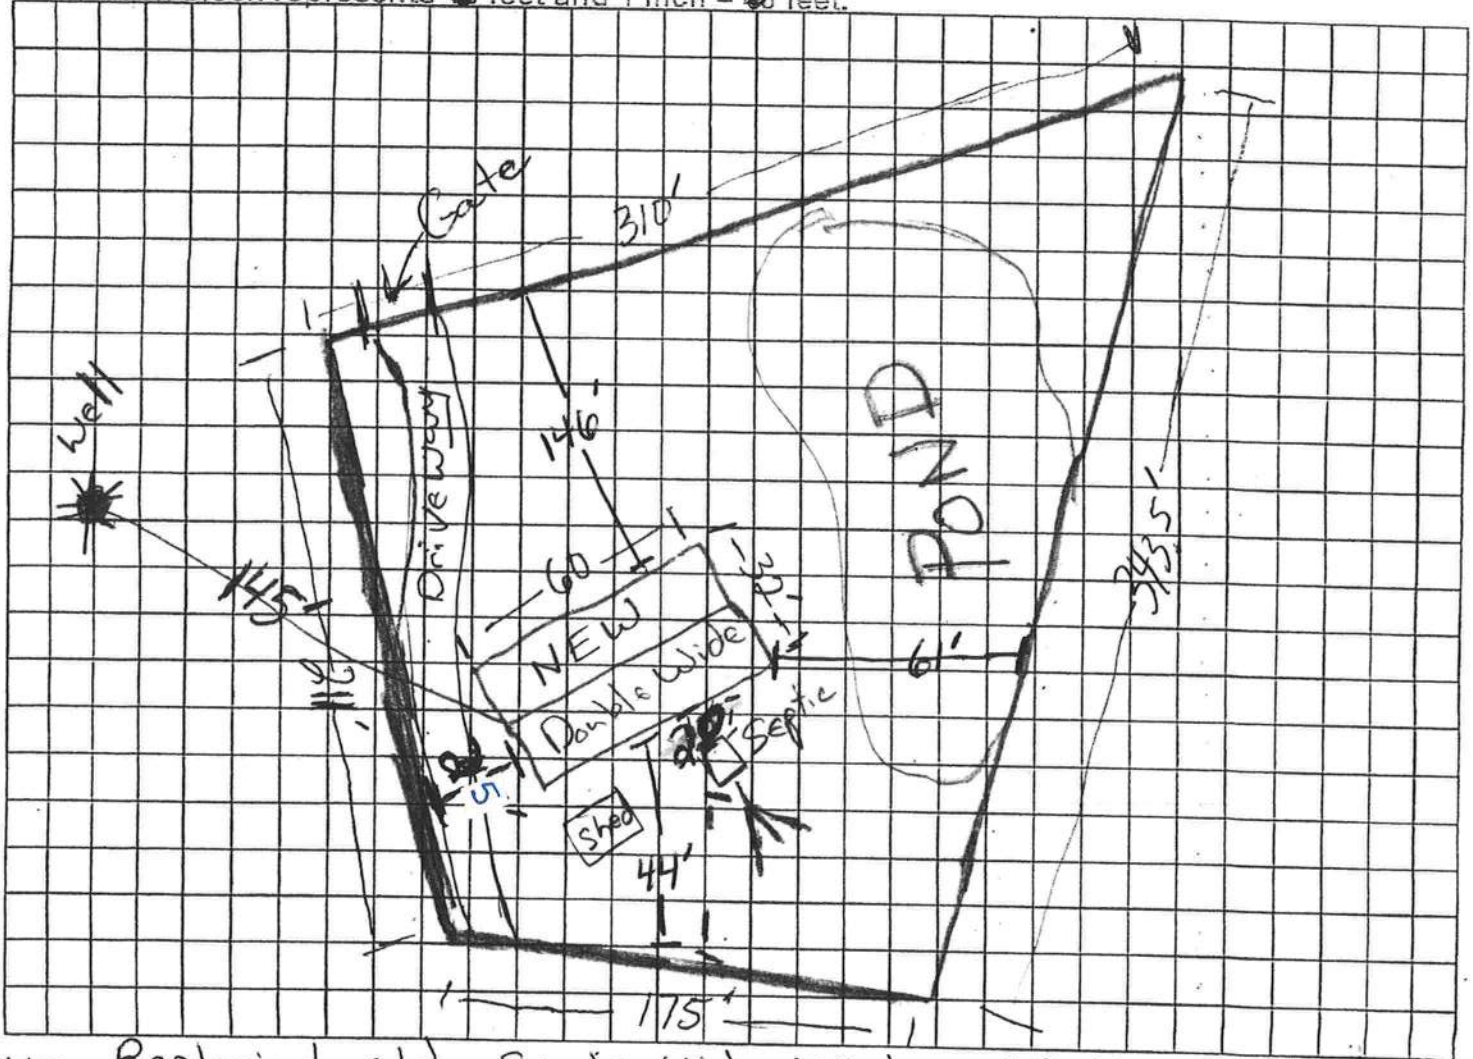

Notes: Replacing old Single Wide 3 Bedroom 2 Bath with a
2020 Doublewide 3 Bedroom 2 Bath 1.42 AC

* Well is another Property Next Door.
Site Plan submitted by: Larry Ostendorf TITLE Father DATE: 03-13-2020
Plan Approved ☒ Not Approved ☐ Date 5/15/2020
By Kill Roy Columbia County Health Department

ALL CHANGES MUST BE APPROVED BY THE COUNTY HEALTH DEPARTMENT