


STATE OF FLORIDA
DEPARTMENT OF ENVIRONMENTAL PROTECTION
APPLICATION FOR CONSTRUCTION PERMIT

Permit Application Number 23-0705

----- PART II - SITEPLAN -----

Scale: Each block represents 10 feet and 1 inch = 40 feet.

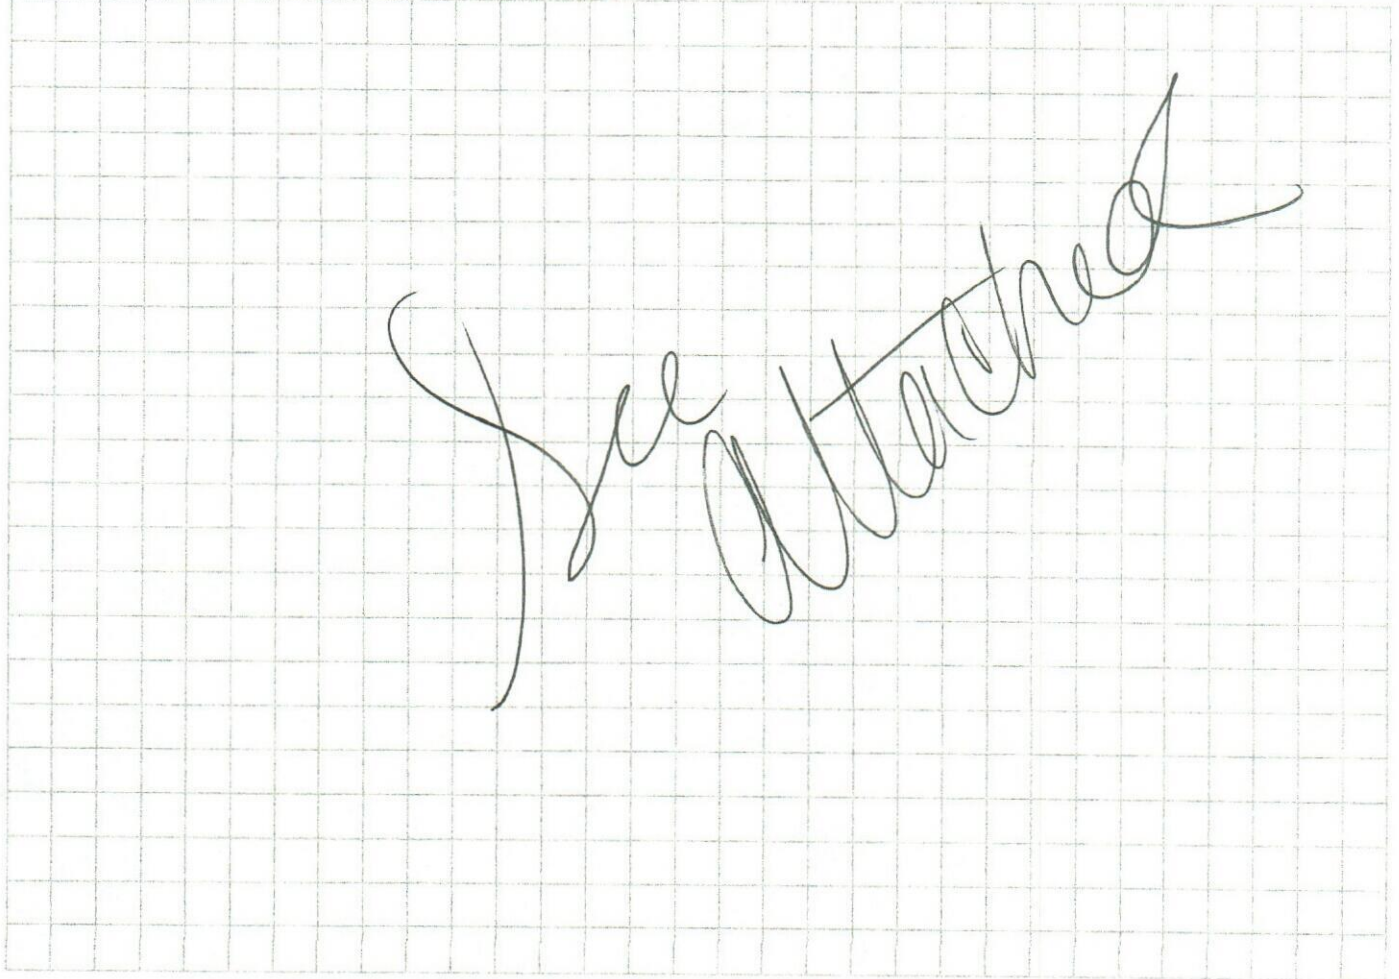


Notes: _____

Site Plan submitted by: [Signature] Date 10/4/23
Plan Approved ☒ Not Approved _____ Date 10/9/23
By [Signature] E2 Columbia County Health Department

ALL CHANGES MUST BE APPROVED BY THE COUNTY HEALTH DEPARTMENT

DEP 4015, 06-21-2022 (Obsoletes previous editions which may not be used)

Incorporated: 62-6.004, F.A.C.

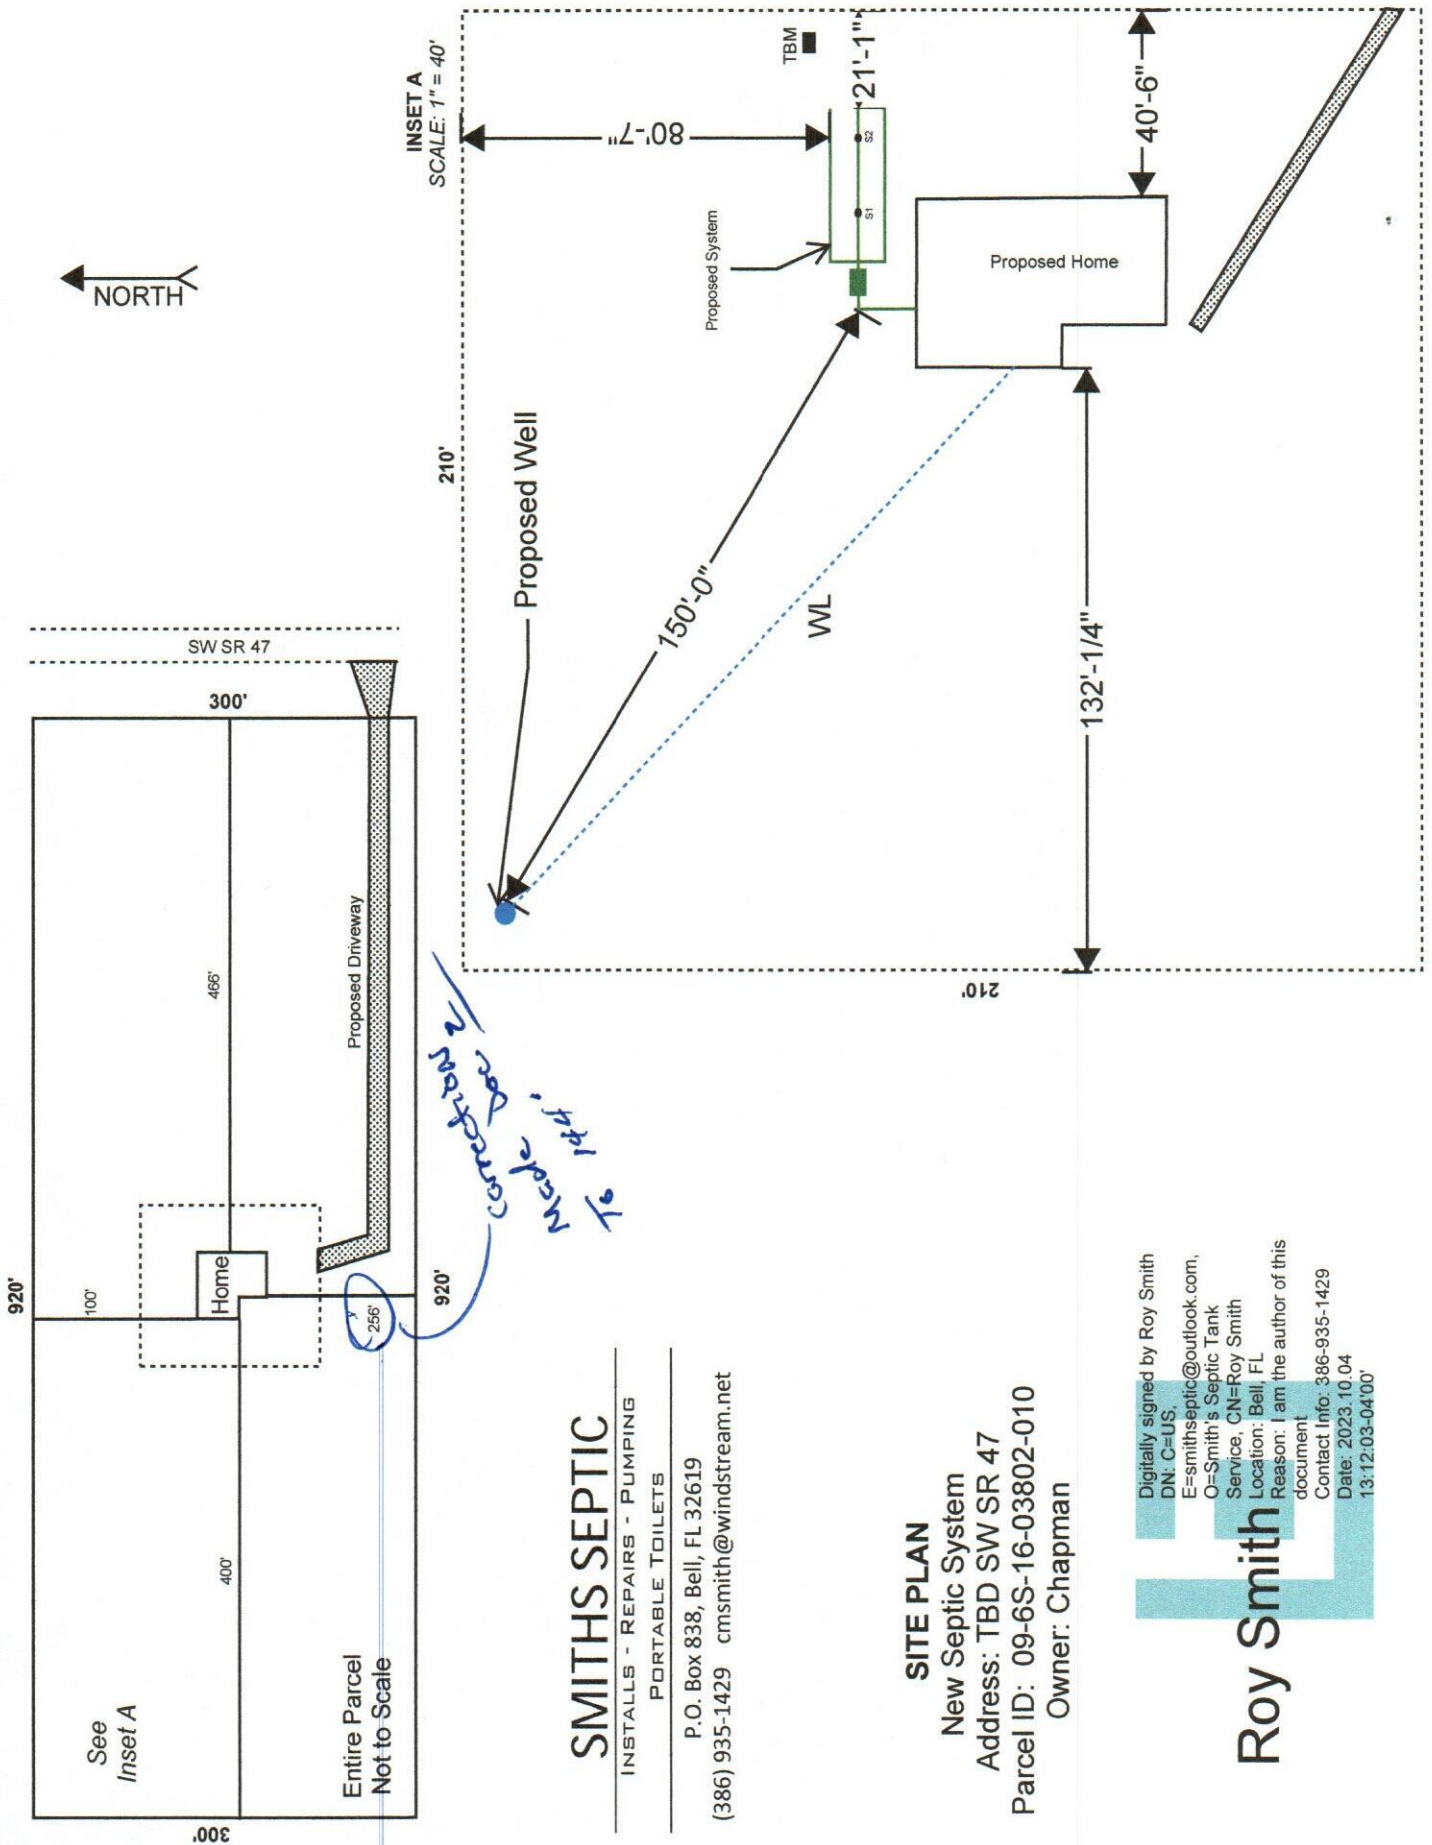

Digitally signed by Roy Smith
DN: C=US,
E=smithseptic@outlook.com,
O=Smith's Septic Tank
Service, CN=Roy Smith
Location: Bell FL
Reason: I am the author of this
document
Contact Info: 386-935-1429
Date: 2023.10.04
13:12:03-04'00'

Roy Smith

SITE PLAN

New Septic System

Address: TBD SW SR 47

Parcel ID: 09-6S-16-03802-010

Owner: Chapman

23-0705

Doc 2

