


38849

10/12 - 8/12 - 6/12 - 3.5/12 PITCHES
16" O/H W/WHEELS ADJUSTED TO MATCH SOFFIT

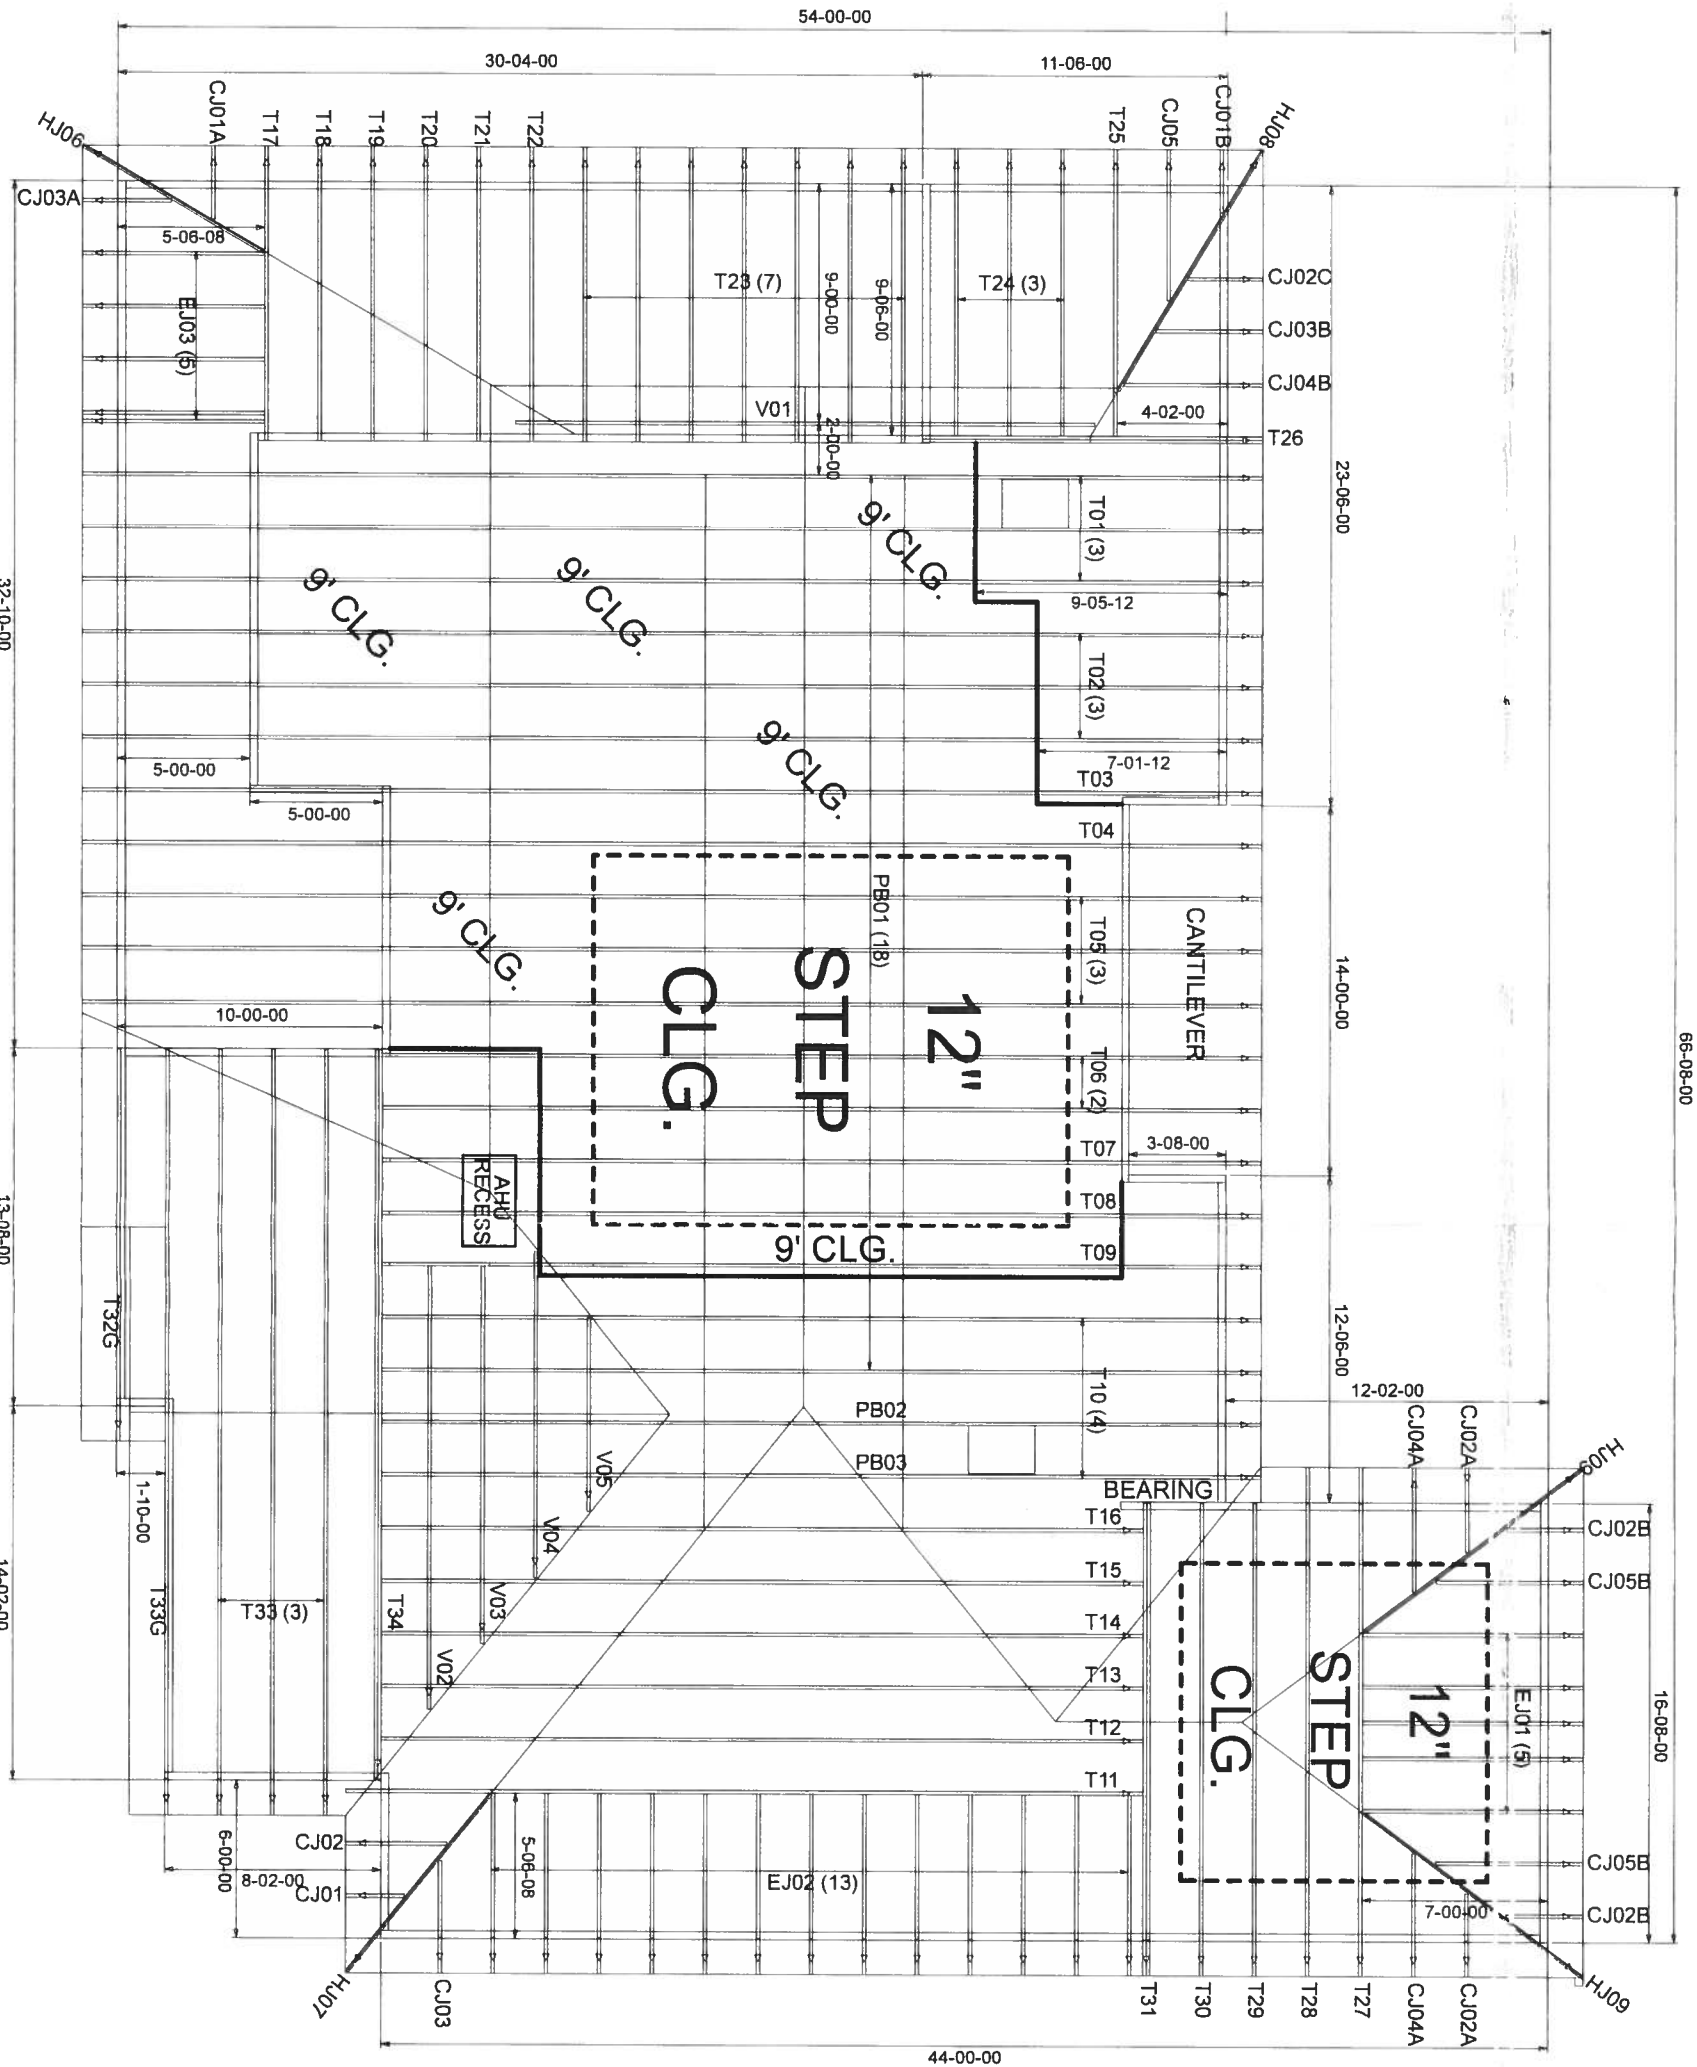

BEARING HEIGHT SCHEDULE

	8' 1-1/8"
	9' 1-1/8"
	10' 1-1/8"
	11' 1-1/8"
	12' 1-1/8"

NOTES:

- 1) REFER TO HD 91 (RECOMMENDATIONS FOR HANDLING INSTALLATION AND TEMPORARY BRACING) REFER TO ENGINEERED DRAWINGS FOR PERMANENT BRACING REQUIRED
- 2) ALL TRUSSES, INCLUDING TRUSSES UNDER VALLEY FRAMING MUST BE COMPLETELY DECKED OR REFER TO DETAIL V105 FOR ALTERNATE BRACING REQUIREMENTS
- 3) ALL VALLEYS ARE TO BE CONVENTIONALLY FRAMED BY BUILDER
- 4) ALL TRUSSES ARE DESIGNED FOR 2' OC MAXIMUM SPACING, UNLESS OTHERWISE NOTED
- 5) ALL WALLS SHOWN ON PLACEMENT PLAN ARE CONSIDERED TO BE LOAD BEARING, UNLESS OTHERWISE NOTED
- 6) S142 TRUSSES MUST BE INSTALLED WITH THE TOP BEING UP
- 7) BEARING/DECKING/INTEL (AKA) TO BE FORWARDED BY BUILDER



Jacksonville
Tampa
PHONE: 904-772-6100 FAX: 904-772-1973

PHONE: 813-621-9931 FAX: 813-628-8156

Lake City
PHONE: 386-755-6044 FAX: 386-755-1973

DATE: 7-2-19
BY: KLH
PROJECT: COREY RES.

HARTLEY BROTHERS

CUSTOM

DATE: 7-2-19
BY: KLH
PROJECT: COREY RES.

FL Approval Codes - Mitek Plates #'s 2197.2 - 2197.4, Versa-Lam #1644-R4 & BCI Joists #1392-R4