

PERMIT APPLICATION / MANUFACTURED HOME INSTALLATION APPLICATION

For Office Use Only (Revised 9-22-06) Zoning Official afs 9/24/07 Building Official OK-JTH 9-21-07

AP# 0709-55 Date Received 9/20/07 By G Permit # 26274

Flood Zone X Development Permit — Zoning A-3 Land Use Plan Map Category A-3

Comments per plat

FEMA Map# _____ Elevation _____ Finished Floor _____ River _____ In Floodway _____

☒ Site Plan with Setbacks Shown ☒ EH Signed Site Plan ☐ EH Release ☒ Well letter ☐ Existing well

☒ Copy of Recorded Deed or Affidavit from land owner ☒ Letter of Authorization from installer

☐ State Road Access ☐ Parent Parcel # _____ ☐ STUP-MH _____

Property ID # 7-25-17-04677-119 Subdivision Paradise Estates Lot 19

- New Mobile Home ☒ Used Mobile Home _____ Year 2008
- Applicant Dale Burd, Rocky Ford or Kelly Bishop Phone # 383-497-2311
- Address P. O. Box 39, Fort White, FL, 32038
- Name of Property Owner Mike Rodgers Phone# 867-4218
- 911 Address 1528 NW Hamp Farmer Rd, Lake City FL, 32055
- Circle the correct power company - FL Power & Light - Clay Electric
(Circle One) - Suwannee Valley Electric Progress Energy
- Name of Owner of Mobile Home same Phone # same
Address 1568 HAMP FARMER ROAD, LAKE CITY FL, 32055
- Relationship to Property Owner same
- Current Number of Dwellings on Property 0
- Lot Size 239 X 913 Total Acreage 5
- Do you : Have Existing Drive or Private Drive or need Culvert Permit or Culvert Waiver (Circle one)
(Currently using) (Blue Road Sign) (Putting in a Culvert) (Not existing but do not need a Culvert)
- Is this Mobile Home Replacing an Existing Mobile Home NO (OWCS)
- Driving Directions to the Property
441 North, 4 1/2 miles past I-10; TL on Hamp Farmer Road, approx 1.3 miles on left (chain link fence with large metal building)
- Name of Licensed Dealer/Installer Terry L Thrift Phone # 866-623-0115
- Installers Address 448 NW NINA HENDER DR, LAKE CITY, FL, 32055
- License Number JH 0000036 Installation Decal # 290661

PERMIT NUMBER

Terry L. Telford 10/20/2003


Address of home
being insured

Manufacturer	190074	Length x width	44 x 44
--------------	--------	----------------	---------

ALCON

I understand Lateral Arm Systems cannot be used on any home (new or used) where the sidewalk that exceeds 5 ft 4 in.

Executive Summary

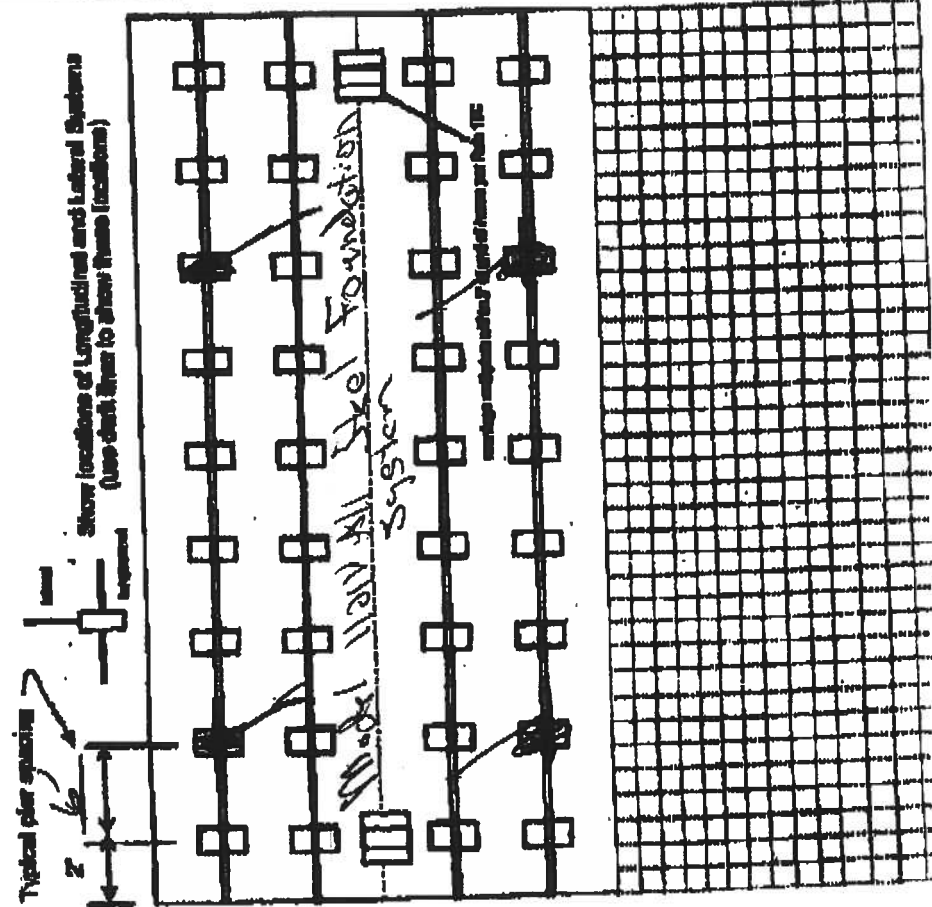

☐ New Home ☐ Used Home

Homes Installed to the Manufacturer's Installation Manual ☒

Homes Installed in accordance with Rule 15C ☐

Single wide ☐ Wind Zone III ☐

Double wide ☐ Wind Zone II ☒

TightQuand ☒ Installation Detail # 290667

Serial # 30655

— SEATING TABLE FOR LOST HOMES

Load bearing capacity	Feeder size (in lb)	18" x 10" (200)	36" 1/2" x 18 1/2" (342)	36" x 20" (400)	22" x 25" (400)	24" x 28" (575)	28" x 32" (700)
1000	100	1	1	1	1	1	1
2000	200	2	2	2	2	2	2
3000	300	3	3	3	3	3	3
4000	400	4	4	4	4	4	4
5000	500	5	5	5	5	5	5
6000	600	6	6	6	6	6	6
7000	700	7	7	7	7	7	7
8000	800	8	8	8	8	8	8
9000	900	9	9	9	9	9	9
10000	1000	10	10	10	10	10	10
11000	1100	11	11	11	11	11	11
12000	1200	12	12	12	12	12	12
13000	1300	13	13	13	13	13	13
14000	1400	14	14	14	14	14	14
15000	1500	15	15	15	15	15	15
16000	1600	16	16	16	16	16	16
17000	1700	17	17	17	17	17	17
18000	1800	18	18	18	18	18	18
19000	1900	19	19	19	19	19	19
20000	2000	20	20	20	20	20	20

Temperature from 100°F to 140°F per spacing table.

Feeder size: 18" x 25"

1-beam pier post size: 16" x 16"

Perimeter pier post size: _____

Other pier post sizes (required by the reg.): _____

Draw the approximate locations of runways and cross members on the plan. Use this symbol to show the plans.

Runway symbol:

Cross member symbol:

Notes: Runways and cross members greater than 4 feet wide shall be shown on the plan.

THE UNIVERSITY OF CHICAGO

1621691

Discover the approximate locations of marriage well openings 4 feet or greater. Use this standard to show the owner.

to get the best results, you should use a high-quality, low-alkalinity detergent. A detergent with a pH of 10 or higher can damage the delicate fibers of your carpet. A detergent with a pH of 9 or lower will not clean as effectively. A detergent with a pH of 10.5 is ideal.

Original
12x6

Play and show
10x35

48

5 ft

to 7.5 to 10 percent within 2 to 3 weeks

Official Record

**Longwood Publishing Division (LWD)
Manufactures
Longwood Publishing Division w/ Laurel Arms
Manufacturing**

සමස්ත
ප්‍රතිඵල
සාරාංශය

PERMIT NUMBER

POCKET PENETROMETER TEST

The pocket penetrometer loads are rounded down to 2000 psi or check here to declare 1000 lb. and without testing.

2250 x 2000 x 2000
2250 x 2000 x 2000

POCKET PENETROMETER TESTING METHOD

1. Test the perimeter of the frame at 8 locations.
2. Take the reading at the depth of the footer.
3. Using 500 lb. increments, take the lowest reading and round down to that increment.

2250 x 2000 x 2000
2250 x 2000 x 2000

POCKET PENETROMETER TEST

The results of the torque tests are 285 inch pounds or check here if you are declaring 275 inch pounds or less without testing. A test showing 275 inch pounds or less will require 4 foot anchors.

Note: A state approved lateral arm system is being used and 4 ft. anchors are placed at the different locations. I understand 6 ft. anchors are required at all locations in the joists where the torque test reading is 275 or less and where the available lateral manufacturer may require anchors with 400 lb. testing capacity.

Installer's Initials

ALL TESTS MUST BE PERFORMED BY A LICENSED INSTALLER

Installer Name

TERRY L. THAYER

Date Tested

5/13/07

Notes

Connect electrical conductors between multi-wire units, but not to the main power source. This includes the bonding wire between multi-wire units. Pg.

Notes

Connect all sewer drains to an existing sewer tap or existing tank. Pg.

Connect all potable water supply piping to an existing water meter, water tap, or other independent water supply system. Pg.

Site Preparation

Debris and organic material removed. Water drainage: Natural Swale Pond Other

Foundation and walls units

Floor: Type Footing: Lightly Staked Spacing: 24" x 32"
Walls: Type Footing: Steel Length: 6'-0" Spacing: 24" x 10"
Roof: Type Footing: Lightly Staked Length: 10' Spacing: 24" x 10"
For used beams a min. 30 gauge, 6" wide, galvanized metal strip will be centered over the peak of the roof and fastened with girth. roofing nails at 2" on center on both sides of the centerline.

Special foundation requirements

I understand a properly installed geotext is a requirement of all new and used basins and that compaction, trowel, erosion and buckled materials will be a result of a poorly installed or no geotext being installed. I understand a ship of laps will not serve as a geotext.

Installer's Initials

TL

Type geotext Form TAC

Installed

Between Floors Yes
Between Walls Yes
Bottom of Foundation Yes

The bottomboard will be required and/or taped. Yes
Siding on units is installed to manufacturer's specifications. Yes
Problems otherwise installed to us not to allow intrusion of rain water. Yes

Siding to be installed. Yes

No

Exter vent installed outside of siding. Yes

NA

Range driveway vent installed outside of siding. Yes

NA

Drain lines supported at 4 foot intervals. Yes

NA

Electrical conductors protected. Yes

NA

Other:

Installer verifies all information given with this permit worksheet is accurate and true based on the


installer's installation instructions and as per 15C-1 & 2

Installer Signature

Terry L. Thayer Date 5/13/07

Model 1101V All Steel Foundation System

Post 2000 on 11 220' Vals to 2000
40000-285 with 3150 Vals to 2000
Reinforced Foot on 12" x 16" Pads

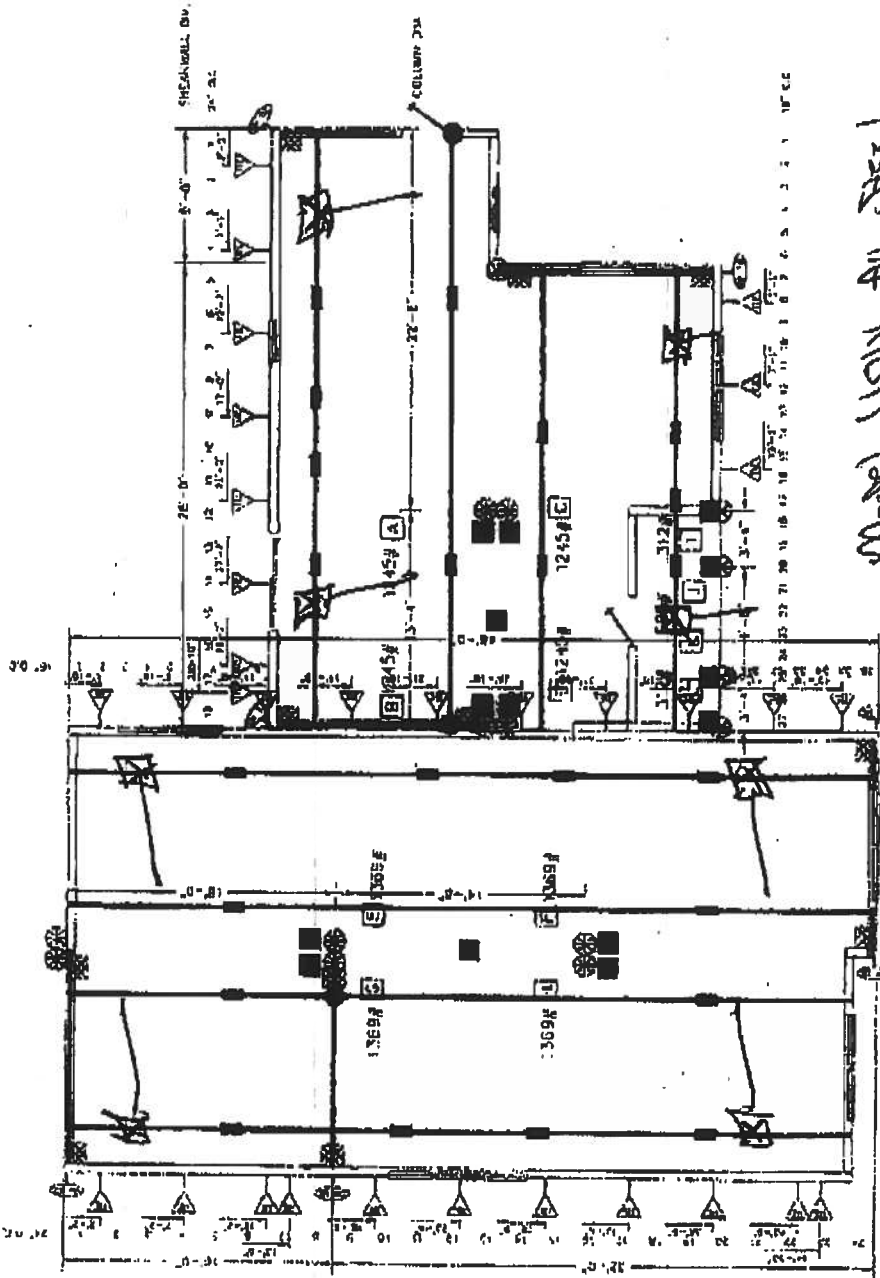

Model 1101V All Steel Foundation System

BLOCKING LEGEND:

FLORIDA


1) ALL EXTERIOR BORDERS, BAY WINDOWS, RECESSED
SCREENS AND EXTERIOR WALL OPENINGS AT
ON EXTERIOR WALL HEIGHTS BLOCKING ON END SIDE.
2) 2" WIDE BORDERS RECOMMENDED TO BE BLOCKED
HOLD 6"-8" ON EXTERIOR RECESSED COLUMNS.
3) BORDERS OF WALLS IN MECHANICAL ROOMS, BATHS,
AND 8"-10" ON CLIMBERS.

4) ALL EXTERIOR BORDERS, BAY WINDOWS, RECESSED
SCREENS AND EXTERIOR WALL OPENINGS AT
ON EXTERIOR WALL HEIGHTS BLOCKING ON END SIDE.
5) 2" WIDE BORDERS RECOMMENDED TO BE BLOCKED
HOLD 6"-8" ON EXTERIOR RECESSED COLUMNS.
6) BORDERS OF WALLS IN MECHANICAL ROOMS, BATHS,
AND 8"-10" ON CLIMBERS.

HOMES OF MORT INC. 1010 N. 10th Ave. Suite 100 Tampa, FL 33604	
Sheet: 1-20-00	Project: 1101V
Rev: 1	Date: 08/20/07
Drawn: J. (J)	Checked: J. (J)
Scale: 1/8" = 1'-0"	Notes: SEE PLAN

Permit Application Number _____

Scale: 1 inch = 50 feet.

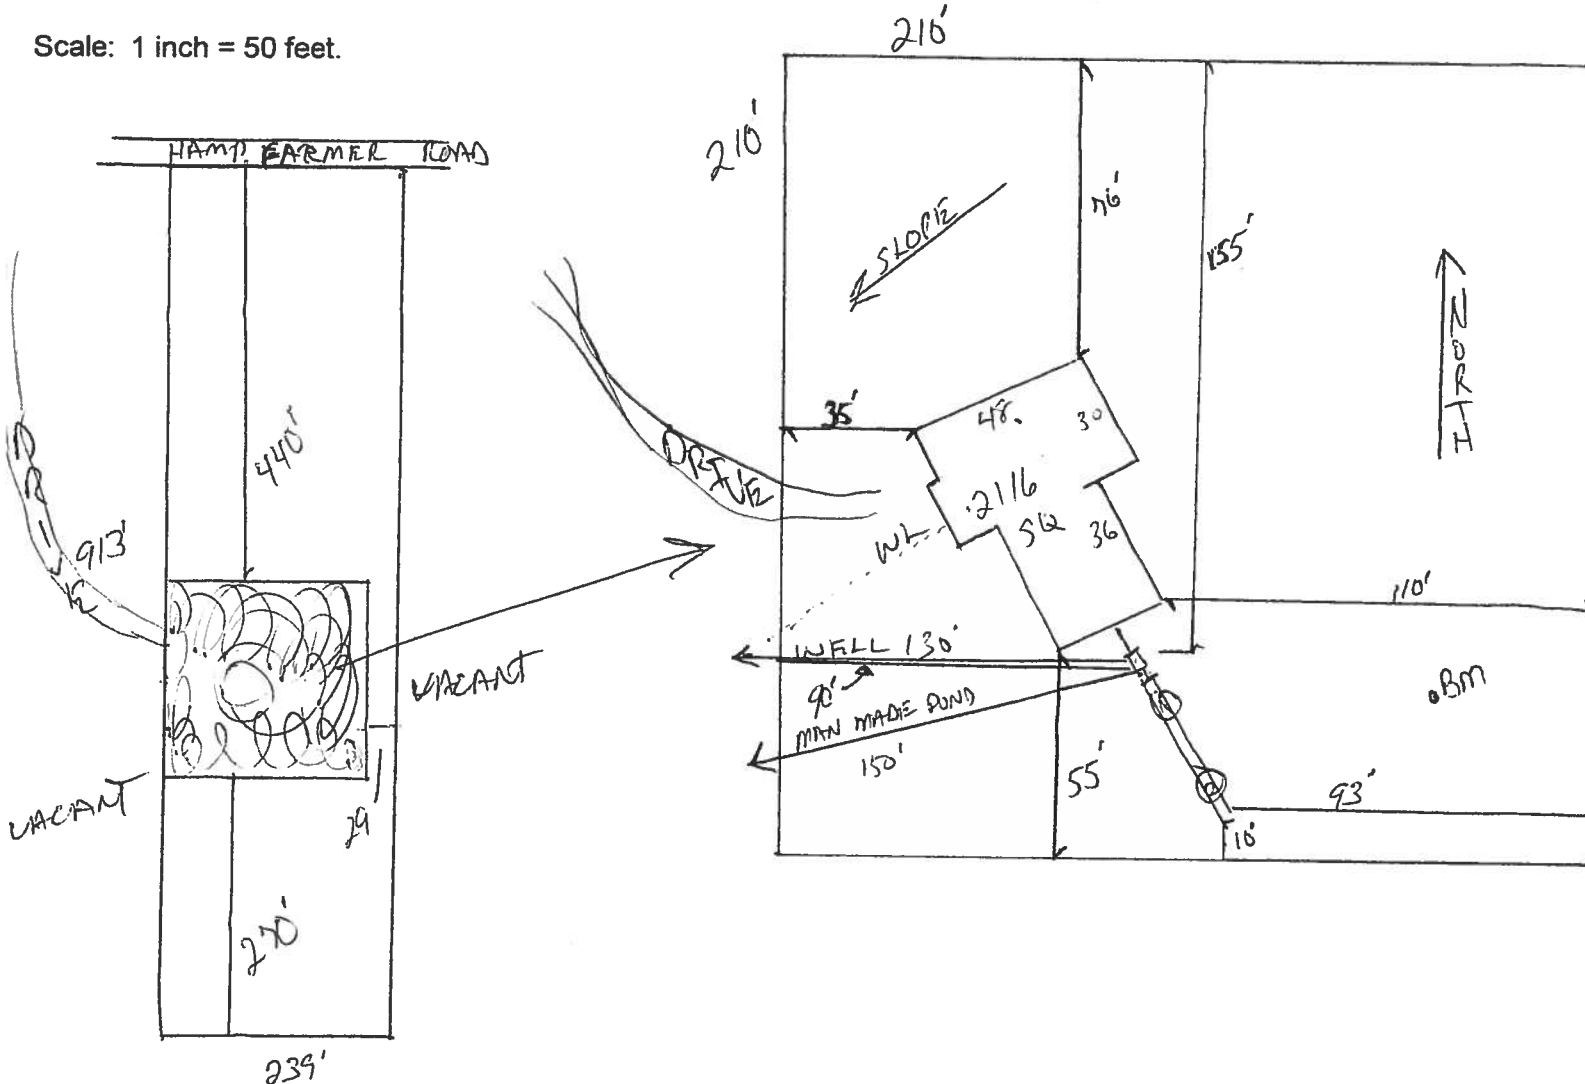

Notes: 1 of 5 ACRES

Site Plan submitted by: Rock D T-S

Plan Approved _____ Not Approved _____

By _____ County Health Department

MASTER CONTRACTOR

Date _____

ALL CHANGES MUST BE APPROVED BY THE COUNTY HEALTH DEPARTMENT

A & B Well Drilling, Inc.
5673 NW Lake Jeffery Road
Lake City, FL, 32055
386-758-3409

9/20/2007

To: Columbia County Building & Zoning Department

Description of well to be installed for Customer:

MIKE LONGERS

Located at Address:

HAMP FARMER ROAD, LC, FL, 32055

1 hp 20 gpm- 1 1/4" drop over 82 gallon equivalent captive tank with cycle stop and back flow prevention. With SRWM permit.

William Bias

William Bias

LIMITED POWER OF ATTORNEY


I, TERRY L. THRIFT, LICENSE # IH-0000036 EXPIRING 09-30-2007. DO HEREBY
AUTHORIZE DAN BIRD, ROCKY FORD OR KATHY BISHOP TO BE MY REPRESENTATIVE AND
ACT ON MY BEHALF IN ALL ASPECTS OF APPLYING FOR A MOBILE HOME MOVE
ON PERMIT TO BE INSTALLED IN Columbia COUNTY, FLORIDA.

Terry L. Thrift
TERRY L. THRIFT

9-14-07
DATE

SWORN TO AND SUBSCRIBED BEFORE ME THIS 14 DAY OF September
2007.

Nicole Coleman
NOTARY PUBLIC

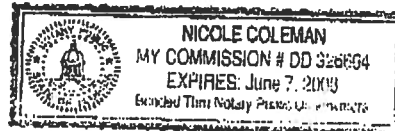

PERSONALLY KNOWN: X.
PRODUCED ID: _____

MOBILE HOME INSTALLER AFFIDAVIT

As per Florida Statutes Section 320.8249 Mobile Home Installers License:

Any person who engages in mobile home installation shall obtain a mobile home installer's license from the Bureau of Mobile Home and Recreational Vehicle Construction of the Department of Highway Safety and Motor Vehicles pursuant to this section. Said License shall be renewed annually, and each licensee shall pay a fee of \$150.

I, TERRY L THURFT, license number IH 0000036 do

herby state that the installation of the manufactured home for (applicant)


Dale Burd on body for (customer name) Mike Rodgers in
Columbia County will be done under my supervision.

Terry L. Thurft
Signature

Sworn to and subscribed before me this 15 day of SEPT, 2007.

Notary Public: [Signature]

My Commission Expires: _____

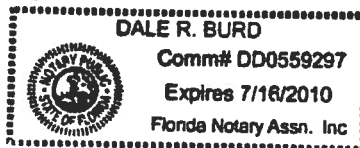

This Instrument Prepared by & return to:

WARRANTY DEED

Audrey S. Bullard,
Trustee of D & B Timber & Land Trust
Address: P.O. Box 1733
Lake City, FL 32056-1733

Property Appraisers Parcel ID Number(s)
07-2S-17-04677- 119

Inst 200712018811 Date 8/17/2007 Time 4 34 PM
Doc Stamp-Deed 420 00

Space above this line for processing data

DC, P. DeWitt Cason Columbia County Page 1 of 1

This Warranty Deed, Made and executed the 13th Day of August, 2007, by Audrey S. Bullard, as Trustee of D & B Timber & Land Trust, whose post office address is: P.O. Box 1733, Lake City, FL 32056-1733, hereinafter called the grantor, to Mike & Son's, Inc., a Florida Corporation, whose post office address is: P.O. Box 128, White Springs, FL 32096, hereinafter called the Grantee.

(Wherever used herein the terms "Grantor" and "Grantee" include all the parties to this instrument, singular and plural, and the heirs, legal representatives, and assigns of individuals, and the successors and assigns of corporations, wherever the context so admits or requires.)

Witnesseth, That the Grantor, for and in consideration of the sum of \$10.00 (Ten Dollars) and other valuable considerations, receipt whereof is hereby acknowledged, by these presents does grant, bargain, sell, alien, remise, release, convey and confirm unto the Grantee, all that certain land, situate in Columbia County, State of Florida, viz:

Lot 19 of Paradise Estates Subdivision according to the plat thereof recorded in Plat Book 9 Pages 4-5 of the Public Records of Columbia County. This Deed given subject to utility easements of record and Deed Restrictions recorded in ORB 1088, Pages 1310-1313, Columbia County, Florida.

Together, with all the tenements, hereditaments and appurtenances thereto belonging or in anywise appertaining.

To Have and to Hold, the same in fee simple forever.

And the Grantor hereby covenants with said grantee that it is lawfully seized of said land in fee simple; that it has the good right and lawful authority to sell and convey said land; that it hereby fully warrants the title to said land and will defend the same against the lawful claims of all persons whomsoever; and that said land is free of all encumbrances, except taxes accruing subsequent to December 31, 2006.

In Witness Whereof, the said Grantor has caused these presents to be executed the day and year first above written.

Signed, sealed and delivered in the presence of:

Holly Hanover
Witness Signature
Holly Hanover
Printed Name
Harry C Denune
Witness Signature
Harry C Denune
Printed Name

Audrey S. Bullard, Trustee of D & B
Timber & Land Trust
Name of Grantor
Audrey S. Bullard
Grantor (Signature)
Audrey S. Bullard, Trustee
Grantor's Printed Name
P.O. Box 1733, Lake City, FL 32056-1733
Grantor's Post Office Address

STATE OF FLORIDA
COUNTY OF COLUMBIA

I hereby Certify that on this day, before me, an officer duly authorized to administer oaths and take acknowledgments, personally appeared Audrey S. Bullard, known to me to be the Trustee of D & B Timber & Land Trust, the trust in whose name the foregoing instrument was executed, and that she severally acknowledged executing the same for such trust, freely and voluntarily, under authority duly vested in her by said trust and that an oath was not taken. Said person is personally known to me.

Witness my hand and official seal in the County and State last aforesaid this 13th of August, 2007.



Holly C. Hanover
Commission # DD553935
Expires May 18, 2010
Bonded Notary Public - Insurance, Inc. 888-345-7810

Holly C. Hanover
Notary Signature

This Instrument Prepared by & return to:

Address: Audrey S. Bullard,
Trustee of D & B Timber & Land Trust
P.O. Box 1733
Lake City, FL 32056-1733

Property Appraisers Parcel ID Numbers(s)
07-2S-17-04677- 120

AE&B Const.
386-497-4866
Attn Dale

Inst 200712018810 Date 8/17/2007 Time 4:34 PM
Doc Stamp-Deed:420.00
DC P DeWitt Cason Columbia County Page 1 of 1

Space above this line for processing data

This Warranty Deed. Made and executed the 13th Day of **August**, 2007, by **Audrey S. Bullard**, as Trustee of **D & B Timber & Land Trust**, whose post office address is: **P.O. Box 1733, Lake City, FL 32056-1733**, hereinafter called the grantor, to **Mike & Son's, Inc.**, a Florida Corporation, whose post office address is: **P.O. Box 128, White Springs, FL 32096**, hereinafter called the Grantee.

(Wherever used herein the terms "Grantor" and "Grantee" include all the parties to this instrument, singular and plural, and the heirs, legal representatives and assigns of individuals, and the successors and assigns of corporations, wherever the context so admits or requires)

Witnesseth, That the Grantor, for and in consideration of the sum of \$10.00 (Ten Dollars) and other valuable considerations, receipt whereof is hereby acknowledged, by these presents does grant, bargain, sell, alien, remise, release, convey and confirm unto the Grantee, all that certain land, situate in **Columbia County, State of Florida**, viz:

Lot 20 of Paradise Estates Subdivision according to the plat thereof recorded in Plat Book 9 Pages 4-5 of the Public Records of Columbia County. This Deed given subject to utility easements of record and Deed Restrictions recorded in ORB 1088, Pages 1310-1313, Columbia County, Florida.

Together, with all the tenements, hereditaments and appurtenances thereto belonging or in anywise appertaining.

To Have and to Hold, the same in fee simple forever.

And the Grantor hereby covenants with said grantee that it is lawfully seized of said land in fee simple; that it has the good right and lawful authority to sell and convey said land; that it hereby fully warrants the title to said land and will defend the same against the lawful claims of all persons whomsoever; and that said land is free of all encumbrances, except taxes accruing subsequent to December 31, 2006.

In Witness Whereof, the said Grantor has caused these presents to be executed the day and year first above written.

Signed, sealed and delivered in the presence of:

Holly Hanover
Witness Signature
Holly Hanover
Printed Name
Harry C. Denune
Witness Signature
Harry C. Denune
Printed Name

Audrey S. Bullard, Trustee of D & B
Timber & Land Trust
Name of Grantor
Audrey S. Bullard
Grantor (Signature)
Audrey S. Bullard, Trustee
Grantor's Printed Name
P.O. Box 1733, Lake City, FL 32056-1733
Grantor's Post Office Address

STATE OF FLORIDA
COUNTY OF COLUMBIA

I hereby Certify that on this day, before me, an officer duly authorized to administer oaths and take acknowledgments, personally appeared Audrey S. Bullard, known to me to be the Trustee of D & B Timber & Land Trust, the trust in whose name the foregoing instrument was executed, and that she severally acknowledged executing the same for such trust, freely and voluntarily, under authority duly vested in her by said trust and that an oath was not taken. Said person is personally known to me.


Witness my hand and official seal in the County and State last aforesaid this 13th of August, 2007.



Holly C. Hanover
Commission # **DD553935**
Expires **May 18, 2010**
Bonded Troy Fen - Insurance, Inc. 800-365-7019


Holly C. Hanover
Notary Signature

SECTION 7, TOWNSHIP 2 SOUTH, RANGE 17 EAST,
COLUMBIA COUNTY, FLORIDA

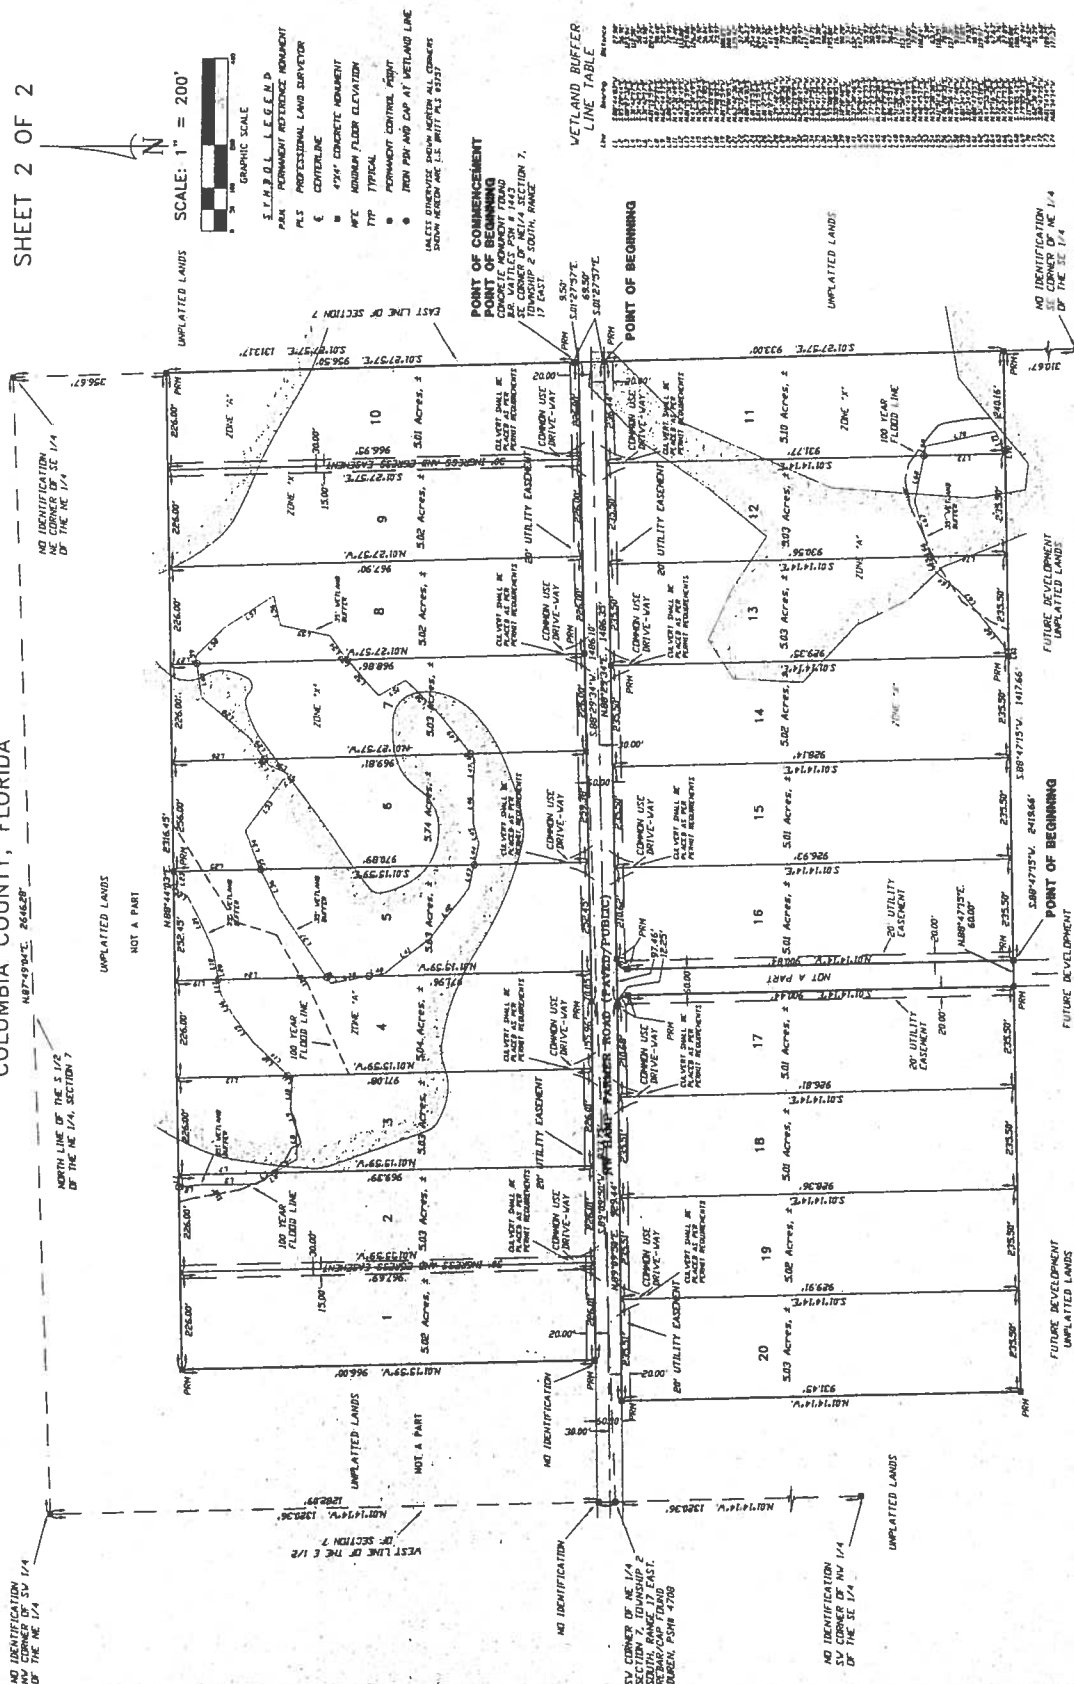

100 YEAR FLOOD ELEVATION:

NO.	RADIUS	DELTA	ARC	TANGENT	CHORD	CHORD BEARING
1	25.00'	89°33'56"	39.09'	24.83'	35.23'	S 46°02'12"E
2	25.00'	89°43'48"	39.15'	24.89'	35.27'	N 43°37'40"E





BRITT SURVEYING
LAND SURVEYORS AND MAPPERS

1426 WEST DUVAL STREET
LAKE CITY, FLORIDA 32055

TELEPHONE: (386) 752-7163 FAX: (386) 752-5573 WORK ORDER # **L-15810**

OFFICIAL RECORDS
BOOK PAGE
1107/1353

FLORIDA DEPARTMENT OF STATE DIVISION OF CORPORATIONS					
Home	Contact Us	E-Filing Services	Document Searches	Forms	Help
Previous on List	Next on List	Return To List		<input type="text"/>	
Events	No Name History			<input type="button" value="Entity Name Search"/>	
<h2>Detail by Entity Name</h2>					
<h3><u>Florida Profit Corporation</u></h3>					
MIKE & SON'S, INC					
<h3><u>Filing Information</u></h3>					
Document Number	P05000030585				
FEI Number	202411440				
Date Filed	02/25/2005				
State	FL				
Status	ACTIVE				
Effective Date	02/24/2005				
Last Event	AMENDMENT				
Event Date Filed	04/01/2005				
Event Effective Date	NONE				
<h3><u>Principal Address</u></h3>					
1526 NW HAMP FARMER RD LAKE CITY F 32055					
Changed 03/20/2007					
<h3><u>Mailing Address</u></h3>					
P.O. BOX 128 WHITE SPRINGS F 32096					
Changed 03/20/2007					
<h3><u>Registered Agent Name & Address</u></h3>					
ALL FLORIDA FIRM, INC 465 S. VOLUSIA AVE. SUITE C ORANGE CITY FL 32763 US					
Name Changed: 03/20/2007					
Address Changed: 03/20/2007					
<h3><u>Officer/Director Detail</u></h3>					
<h4><u>Name & Address</u></h4>					
Title P					
ROGERS, CHARLES M 7634 SW ST RD 47 LAKE CITY F 32024					
Title ST					
ROGERS, CHRISTY V					

7634 SW STATE RD 47
LAKE CITY FL 32024

Annual Reports

Report Year Filed Date

2006 03/31/2006

2007 03/20/2007

Document Images

[03/20/2007 -- ANNUAL REPORT](#)

[03/31/2006 -- ANNUAL REPORT](#)

[04/01/2005 -- Amendment](#)

[02/25/2005 -- Domestic Profit](#)

Note: This is not official record. See documents if question or conflict.

[Home](#) [Contact us](#) [Document Searches](#) [E-Filing Services](#) [Forms](#) [Help](#)
[Copyright and Privacy Policies](#)
Copyright © 2007 State of Florida, Department of State.

FROM :

FAX NO. :

Sep. 24 2007 03:40PM P1

09/24/2007 11:08 7522853

PAGE 01/01

FROM :

FAX NO. :

Sep. 24 2007 08:40AM P2

0769-55
C. Michael Rogers

September 21, 2007

To Columbia County Building Department


I, (We) Charles M. Rogers, President of Mike & Son's, INC. do hereby authorize
Charles M. Rogers to place a new double wide mobile home on our property located
on NW Hamp Farmer Road, Lake City, FL, Columbia County. Parcel ID # 7-28-17-
046787-119

[Signature]
Signed

9-24-07
Date

[Signature]
Notary

09-24-07
Date

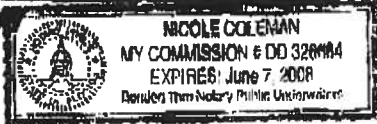

I, (We) Christy V. Rogers, Secretary of Mike & Son's, INC. do hereby authorize
Charles M. Rogers to place a new double wide mobile home on our property located
on NW Hamp Farmer Road, Lake City, FL, Columbia County. Parcel ID # 7-28-17-
046787-119

[Signature]
Signed

9-24-07
Date

[Signature]
Notary

09-24-07
Date



0709-55

Logan

COLUMBIA COUNTY 9-1-1 ADDRESSING

P. O. Box 1787, Lake City, FL 32056-1787

PHONE: (386) 758-1125 * FAX: (386) 758-1365 * Email: run_ccoff@columbiacountyfla.com**Addressing Maintenance**

To maintain the Countywide Addressing Policy you must make application for a 9-1-1 Address at the time you apply for a building permit. The established standards for assigning and posting numbers to all principal buildings, dwellings, businesses and industries are contained in Columbia County Ordinance 2001-9. The addressing system is to enable Emergency Service Agencies to locate you in an emergency, and to assist the United States Postal Service and the public in the timely and efficient provision of services to residents and businesses of Columbia County.

DATE REQUESTED: 9/20/2007 DATE ISSUED: 9/25/2007

ENHANCED 9-1-1 ADDRESS:

1528 NW HAMP FARMER RD

LAKE CITY FL 32055

PROPERTY APPRAISER PARCEL NUMBER:

07-2S-17-04677-119

Remarks:

LOT 18 & 19 PARADISE ESTATES

Address Issued By:



Columbia County 9-1-1 Addressing / GIS Department

NOTICE: THIS ADDRESS WAS ISSUED BASED ON LOCATION INFORMATION RECEIVED FROM THE REQUESTER. SHOULD, AT A LATER DATE, THE LOCATION INFORMATION BE FOUND TO BE IN ERROR, THIS ADDRESS IS SUBJECT TO CHANGE.

Approved Address


9/25

SEP 25 2007

911Addressing/GIS Dept

Permit Application Number 07-0750

Scale: 1 inch = 50 feet.

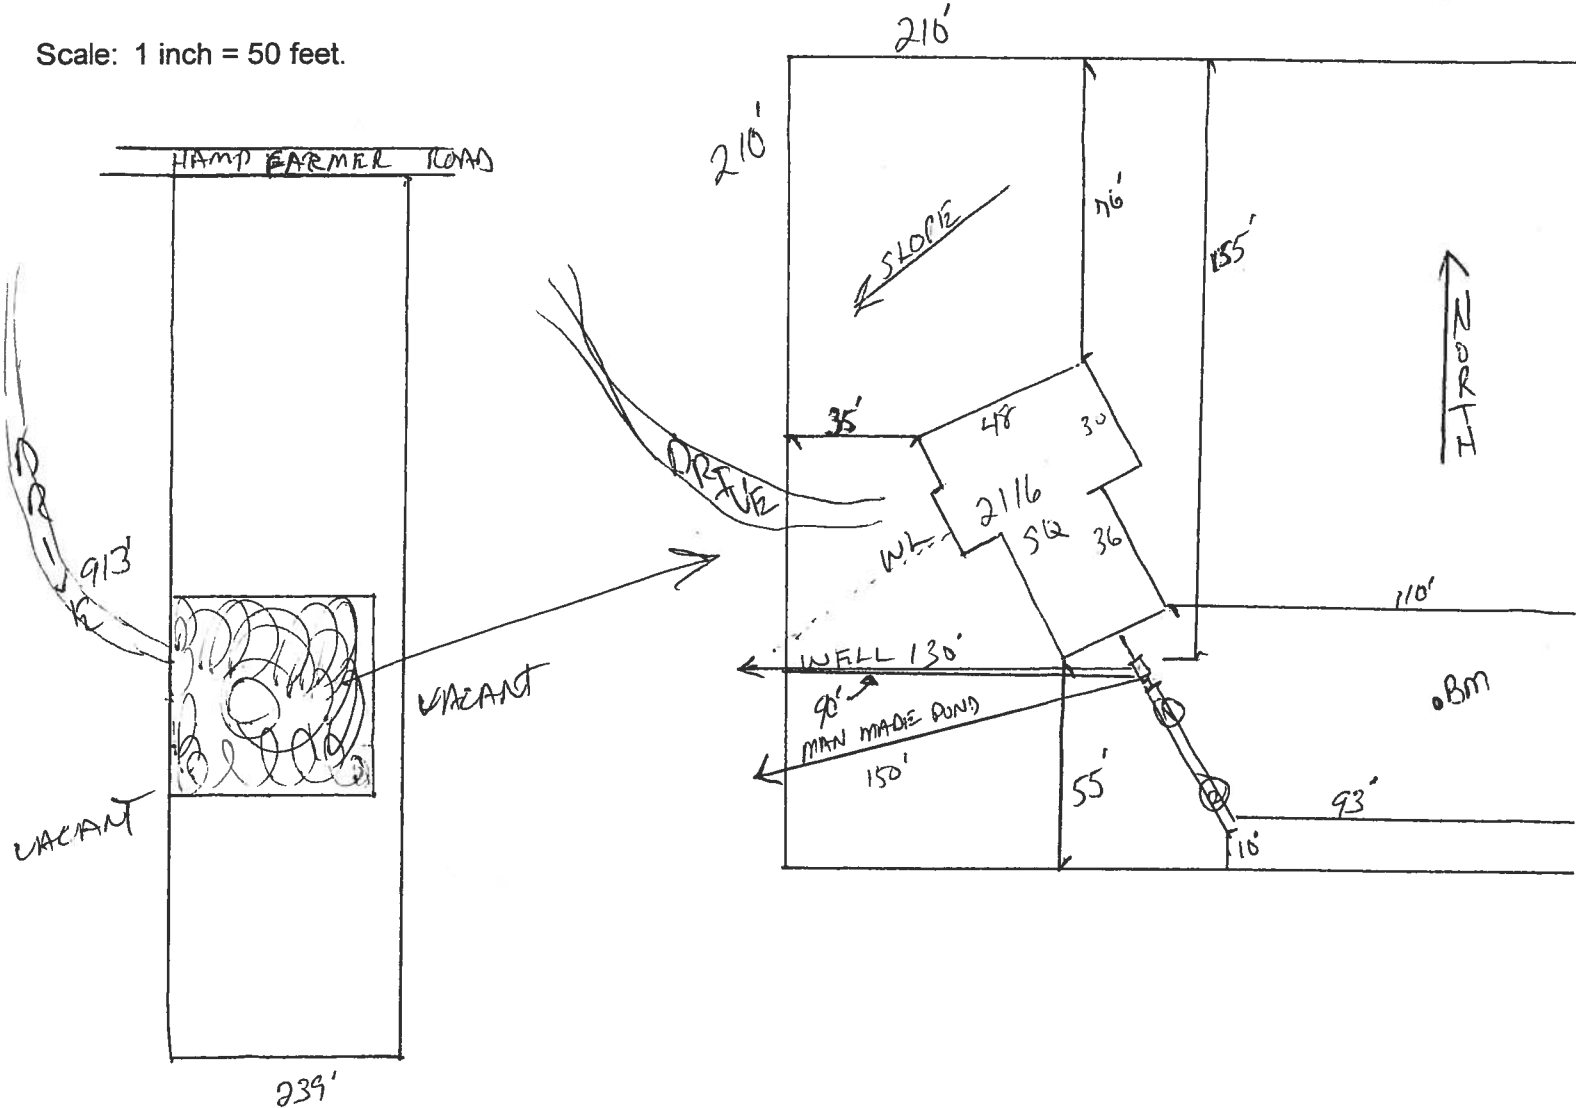

Notes: 7 of 5 ACUGS

Site Plan submitted by: Kocher D. J.

Plan Approved ✓ Not Not Approved

By John A. [Signature] Columbia County Health Department

MASTER CONTRACTOR

Date 9/25/07

ALL CHANGES MUST BE APPROVED BY THE COUNTY HEALTH DEPARTMENT

COLUMBIA COUNTY OFFICE

M/H OCCUPANCY

COLUMBIA COUNTY, FLORIDA

Department of Building and Zoning Inspection

This Certificate of Occupancy is issued to the below named permit holder for the building and premises at the below named location, and certifies that the work has been completed in accordance with the Columbia County Building Code.

Parcel Number 07-2S-17-04677-119

Building permit No. 000026274

Permit Holder TERRY THRIFT

Owner of Building MIKE RODGERS

Location: 1528 NW HAMP FARMER RD, LAKE CITY, FL



Date: 10/17/2007

Henry Dicks

Building Inspector

POST IN A CONSPICUOUS PLACE
(Business Places Only)