



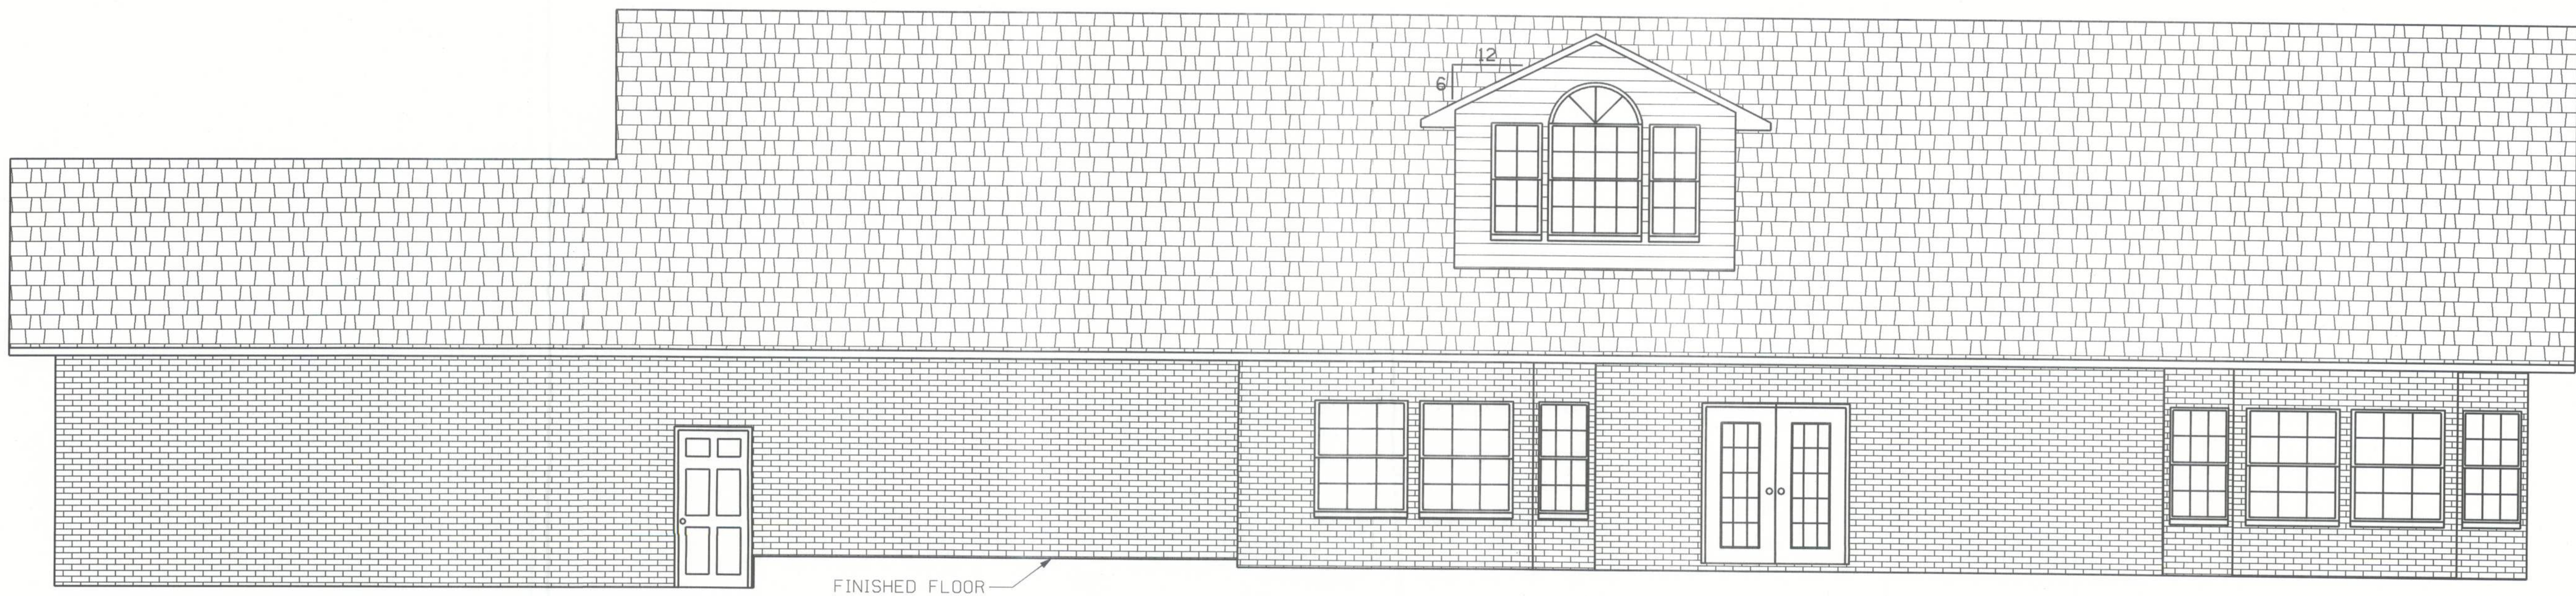

REAR ELEVATION

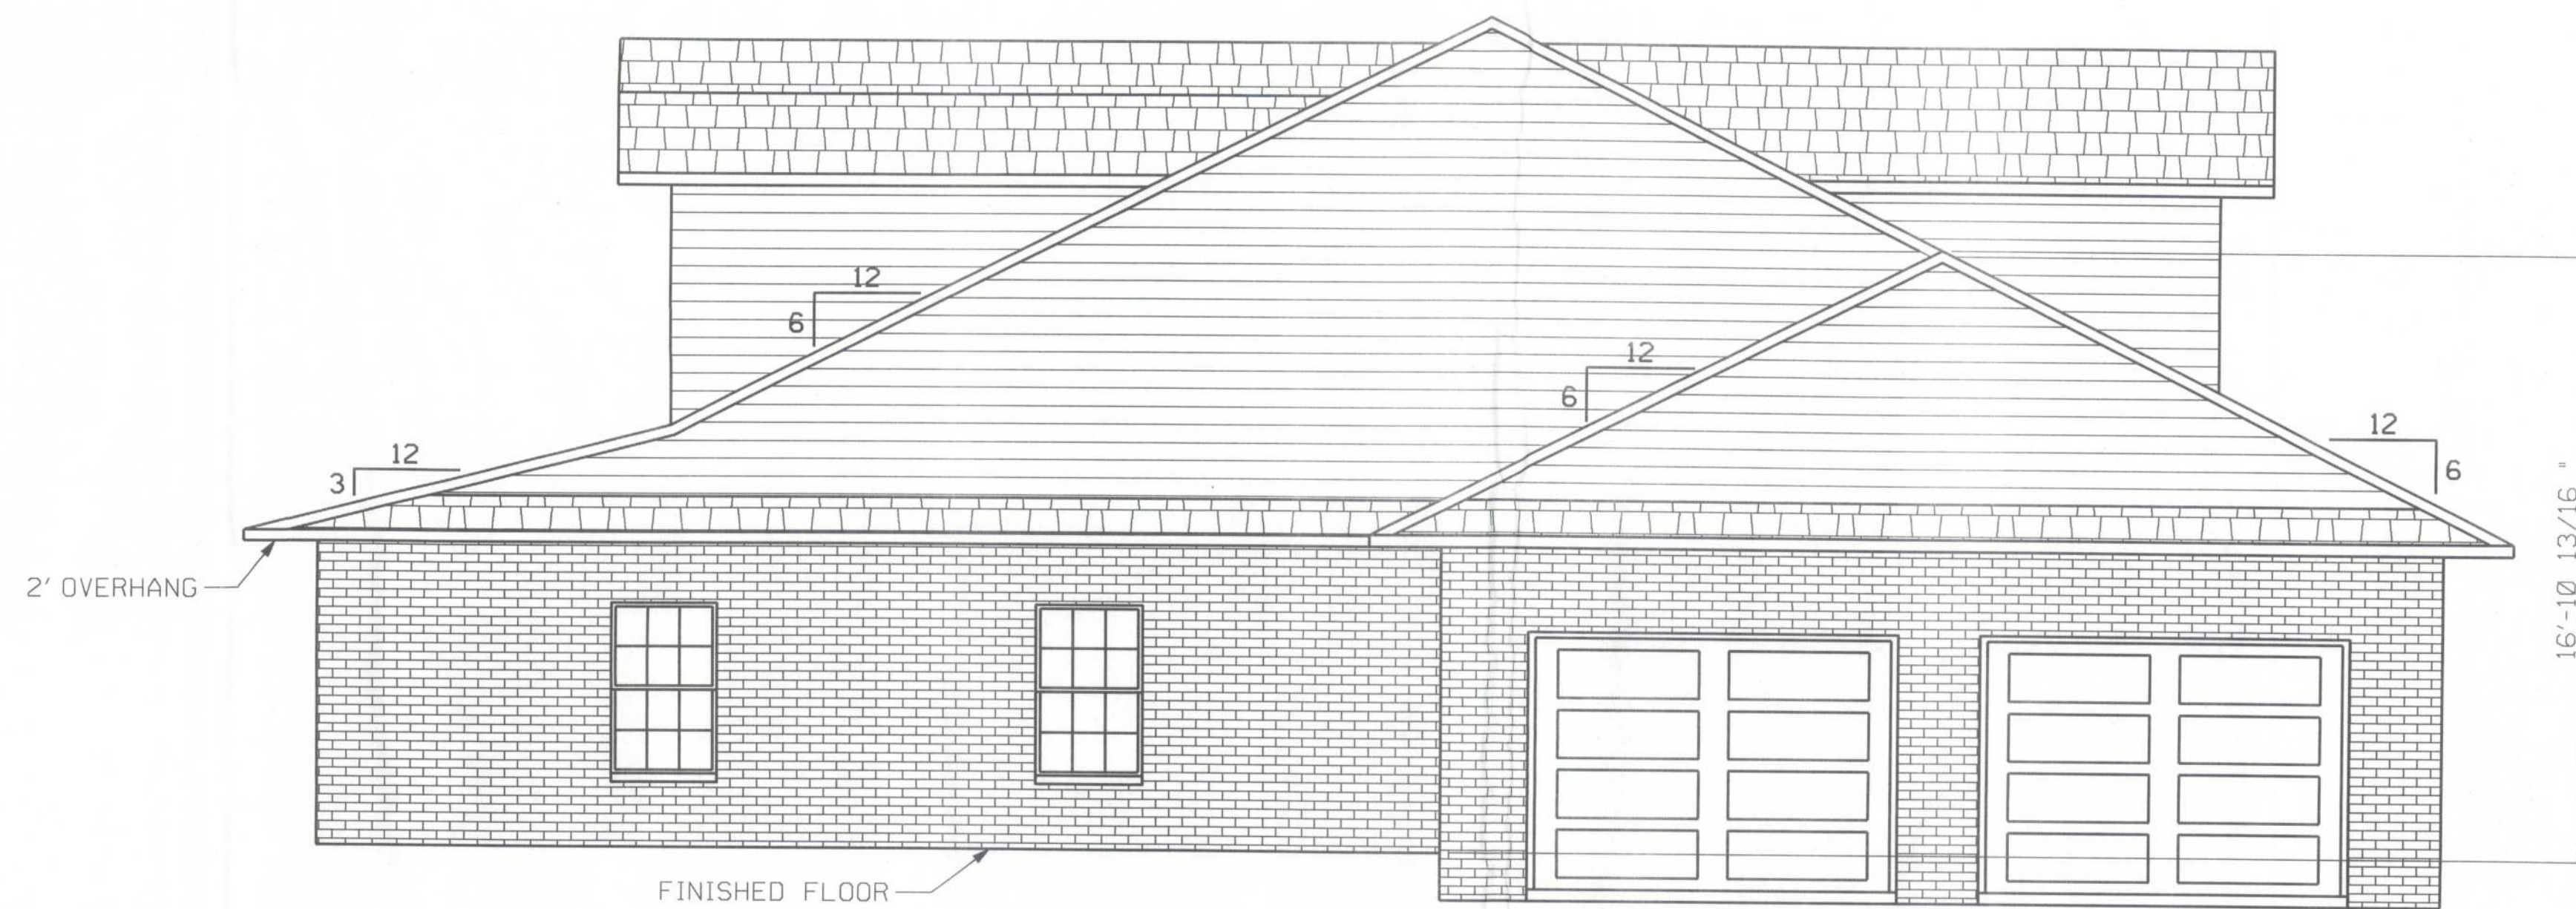

RIGHT ELEVATION

0 4' 8'
scale

PLANS PREPARED BY:
CHRISTOPHER Q. DICKS
4035 SE CR 252, LAKE CITY, FL 32025

DICKS RESIDENCE
COLUMBIA COUNTY, FLORIDA

SHEET
4
OF
8