


SCALE: 1" = 50'-0"

467.00'

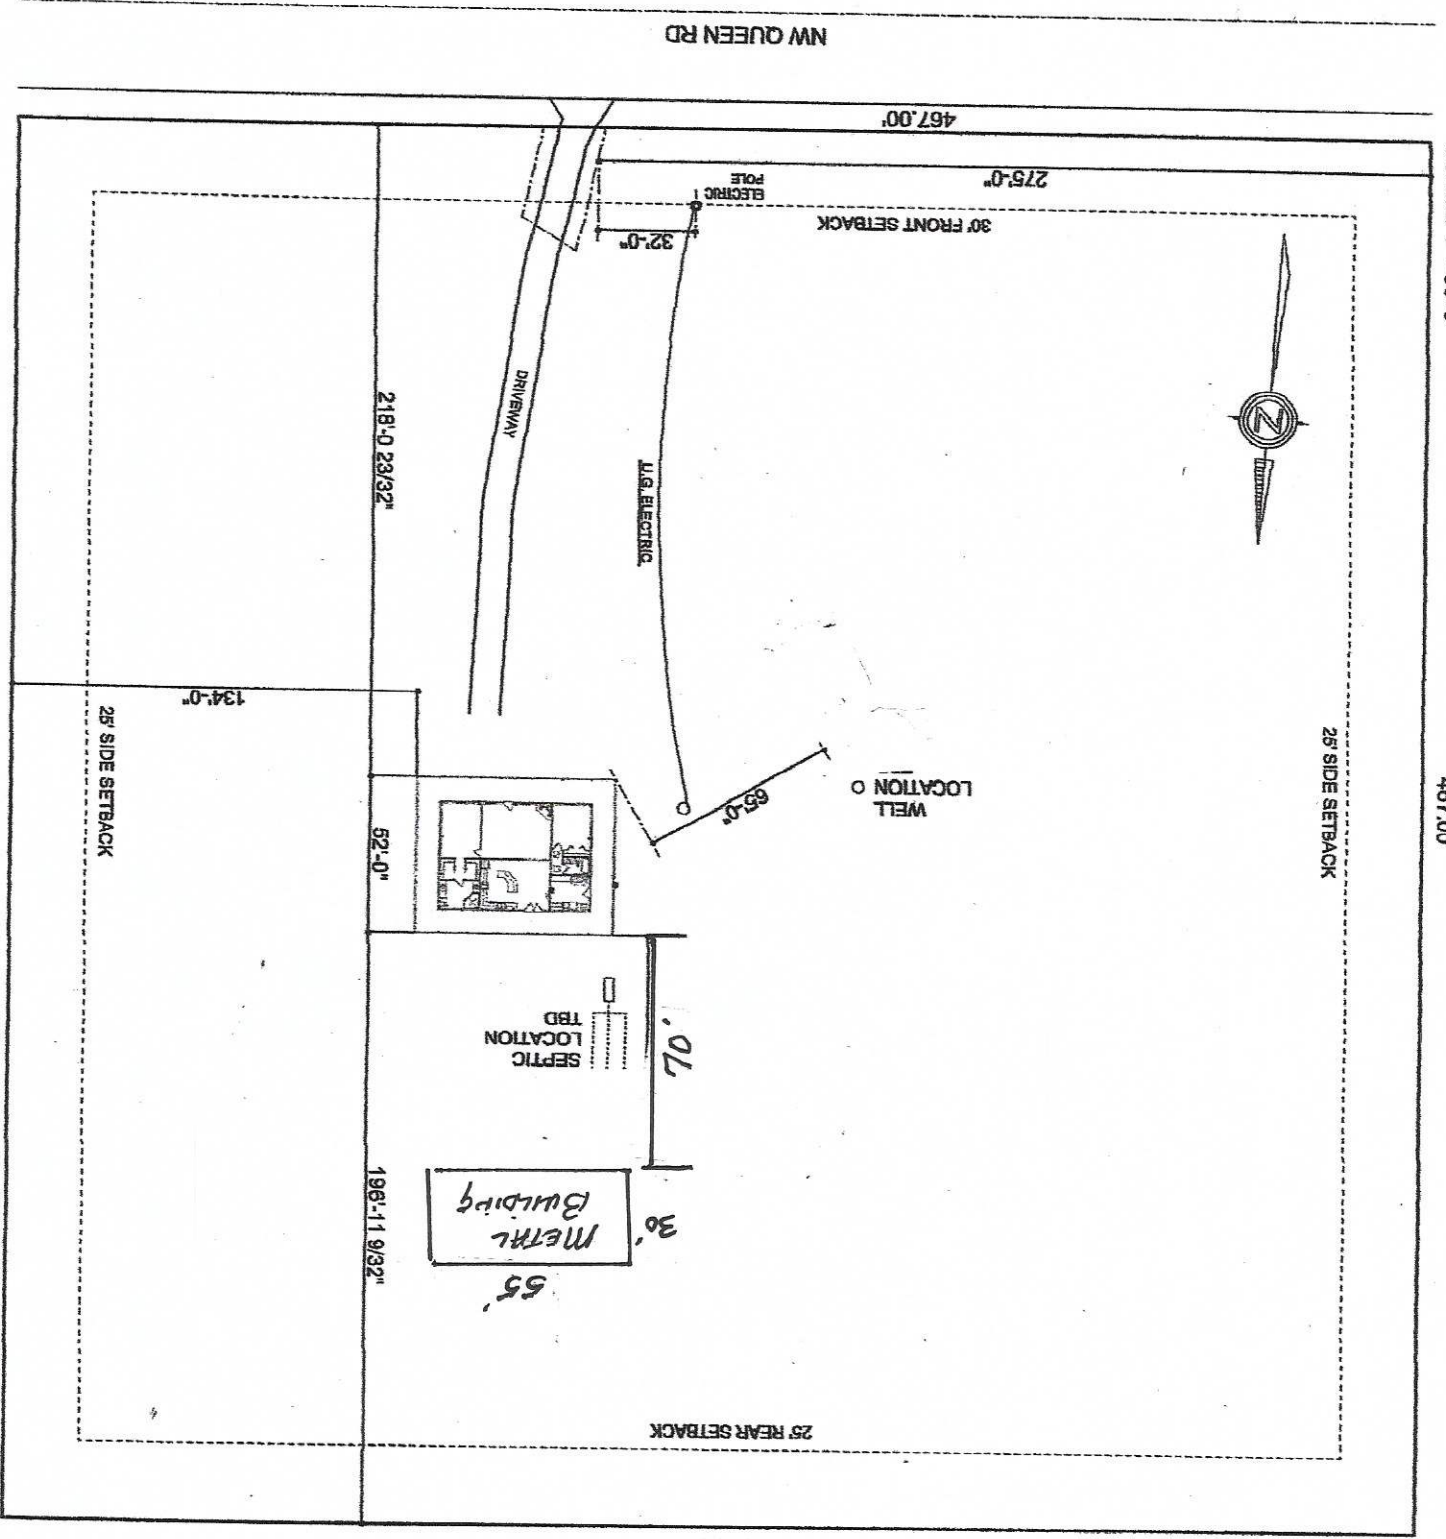

NW QUEEN RD



467.00'

218'-0 23/32"

134'-0"

25' SIDE SETBACK

467.00'