

Figure 7



Post-Development Drainage Map

LEGEND

POST-DEVELOPMENT WATERSHED #1:

**PROPOSED ONSITE
IMPERVIOUS AREA: 0.69 ac.**

**POST-DEVELOPMENT
DISCHARGE POINT:**

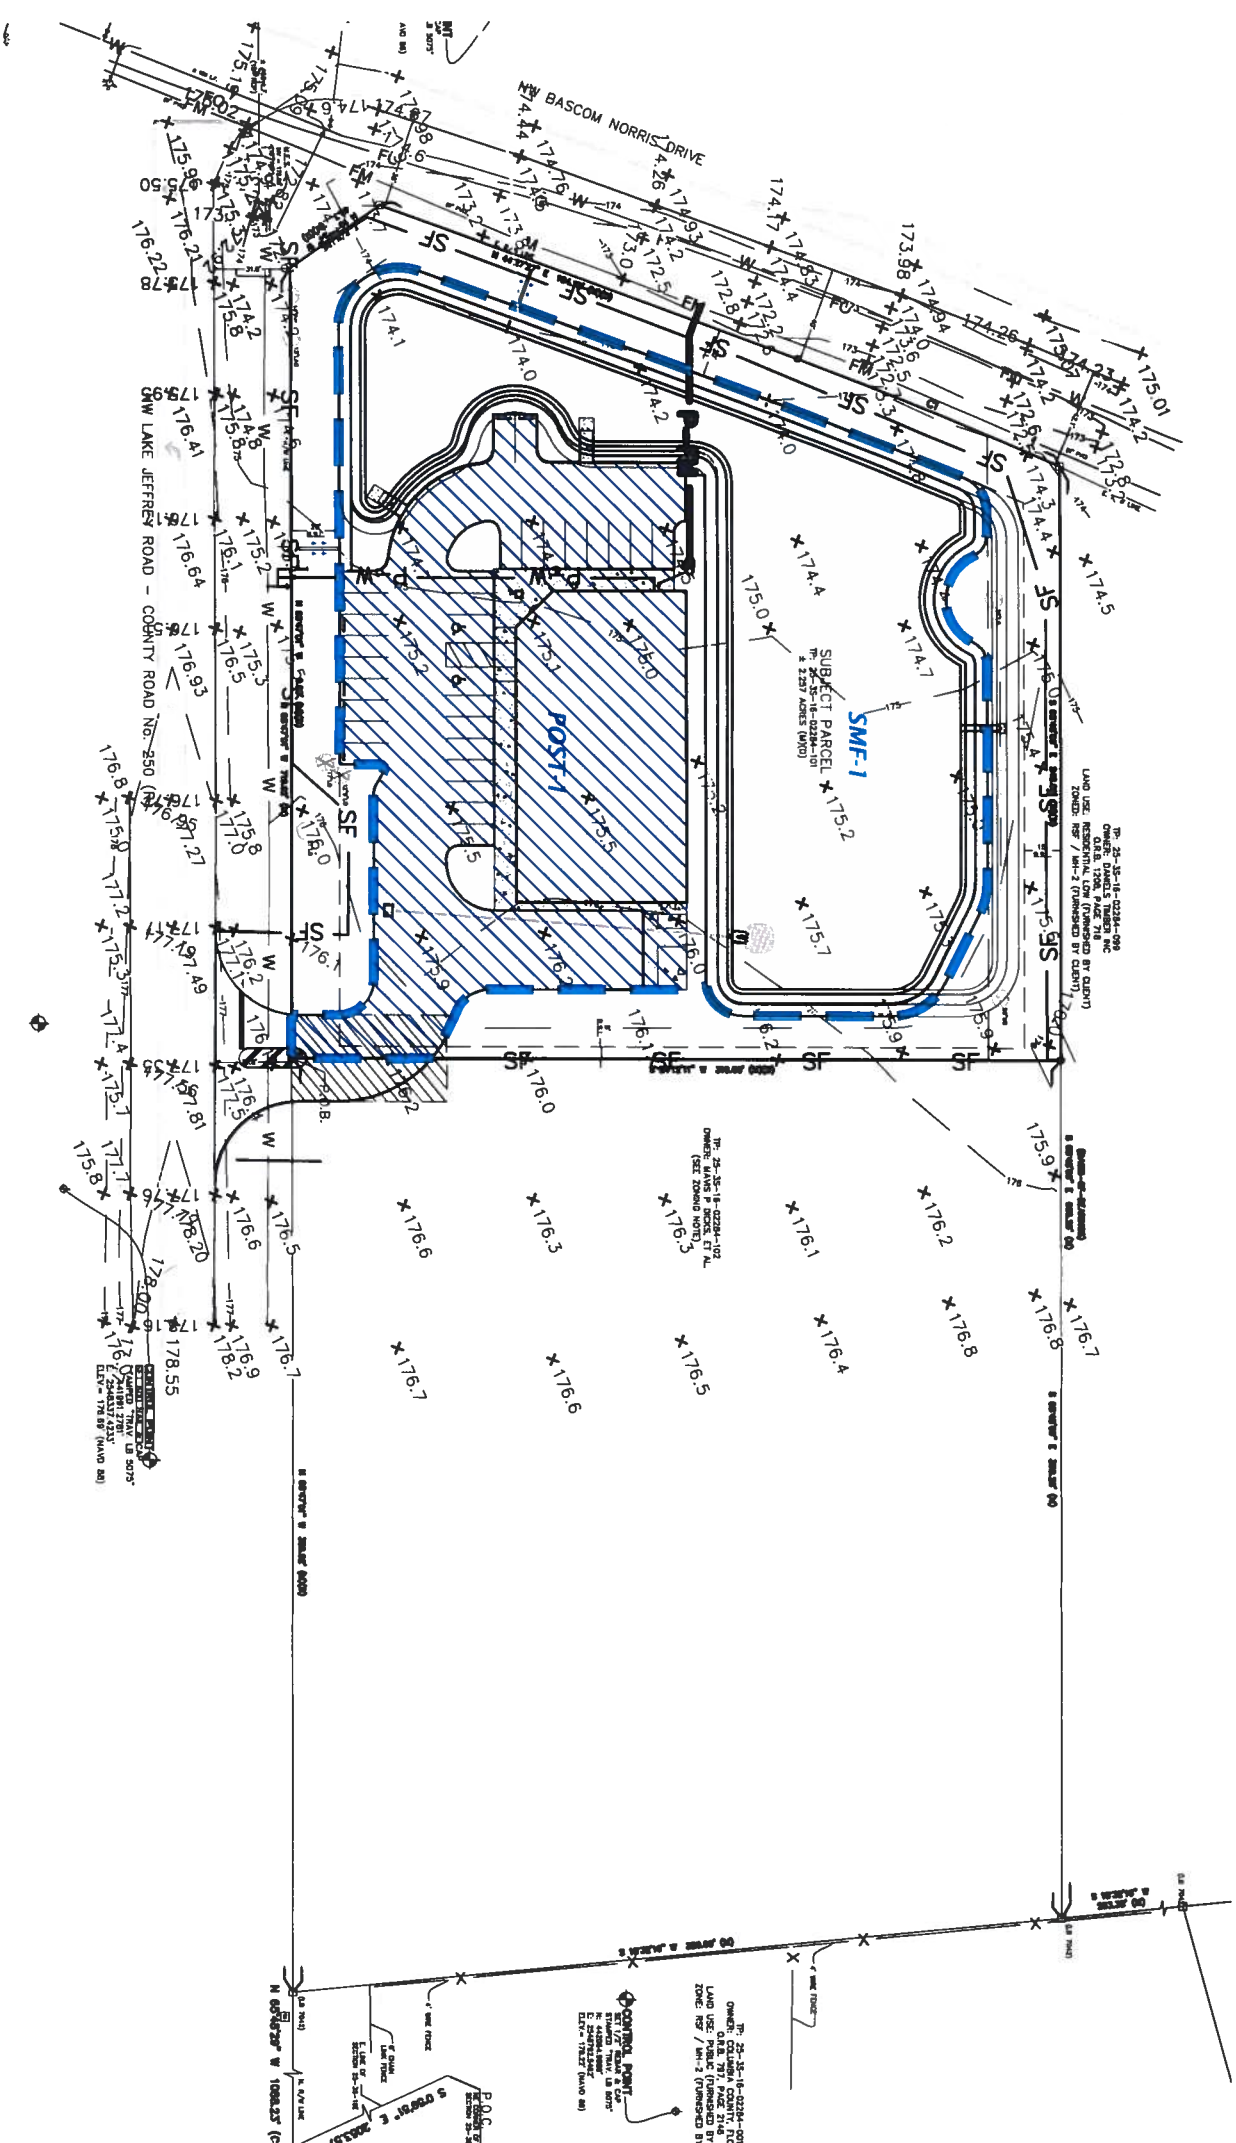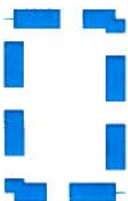

TECHNICIAN:	CLIENT:
DRAWN BY:	CAUSSEAU, HEWETT, & WALPOLE, INC.
DESIGNER:	ENGINEERING - SURVEYING - PLANNING
QUALITY CONTROL:	PROJECT:
	CRS - LAKE JEFFERY ROAD
PROJECT NUMBER:	SHEET TITLE:
18-0617	POST DEVELOPMENT DRAINAGE MAPS

SUBMITTALS:		CONSTRUCTION/END REVISIONS:

SCALE: 1"=40'

VERIFY SCALE
BAR IS ONE INCH ON
ORIGINAL DRAWING

IF NOT ONE INCH ON
THIS SHEET, ADJUST
SCALES ACCORDINGLY.


CHI
 Commercial Insurance
 11501 Regan Drive
 Alhambra, Florida 32818
 (813) 581-0700
 www.chi-fl.com

POST