




REAR ELEVATION VIEW
SCALE: $3/16'' = 1'-0''$

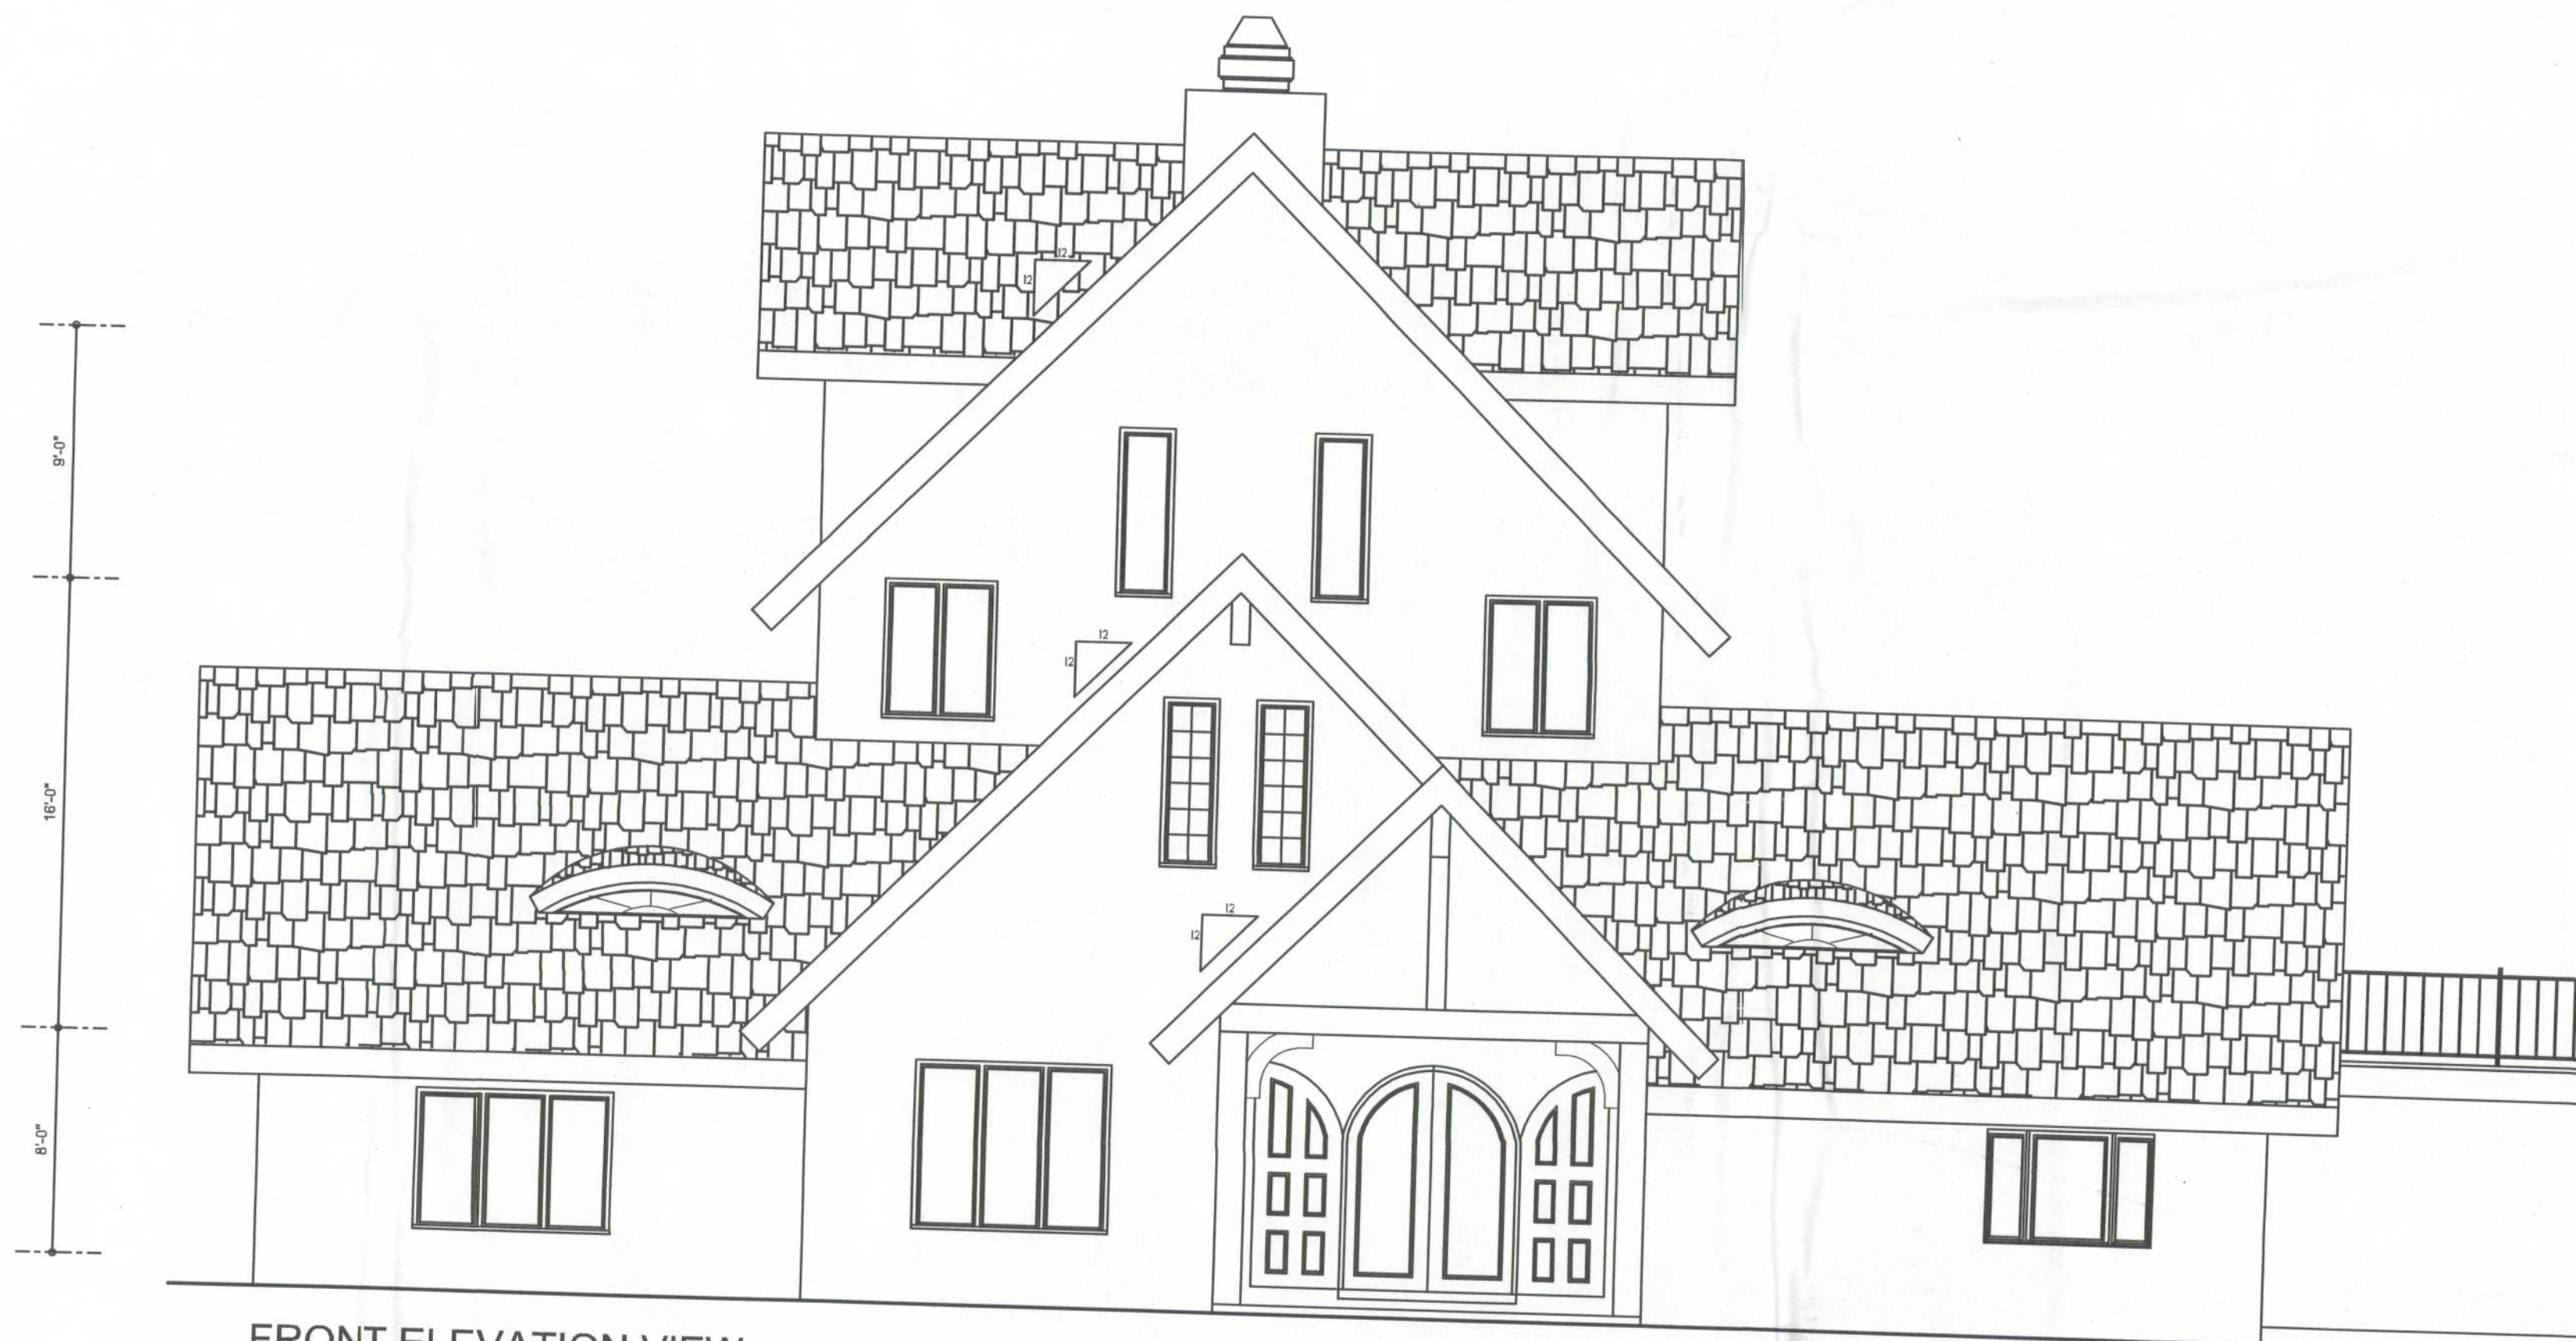

FRONT ELEVATION VIEW
SCALE: $3/16'' = 1'-0''$