


REVISIONS	

SOFTPLAN
ARCHITECTURAL DESIGN SOFTWARE

Electrical Plan Notes:

- E-1 Wire all appliances, HVAC units and other equipment per manufactures specifications.
- E-2 Consult the owner for the number or sepearate telephone lines to be installed. Owner is responsible for all overages not noted on plan.
- E-3 All installations shall be per national codes.
- E-4 All smoke detectors shall be 120v with battery back-up of the photoelectric type, and shall be interlocked together. Install inside and near all bedrooms.
- E-5 Telephone, television and other low voltage devices or outlets shall be as per the owners directions and in accordance with applicable sections of the National Electric Codes latest edition. Owner is responsible for all overages not noted on plan.
- E-6 Electrical contractor shall be responsible for the design and sizing of electrical service and circuits.
- E-7 Entry of service (underground or overhead) to be determined by contractor agreement.
- E-8 All bedroom receptacles shall be AFCI (arc fault circuit interrupter).
- E-9 All outlets to be located above base flood elevation.
- E-10 All exterior GFI outlets shall be weatherproof.
- E-11 Overcurrent Protection device shall be installed on the exterior of structures to serve as a disconnecting means. Conductors used from the exterior disconnecting means to a panel or sub panel shall have four-wire conductors, of which one conductor shall be used as an equipment ground.

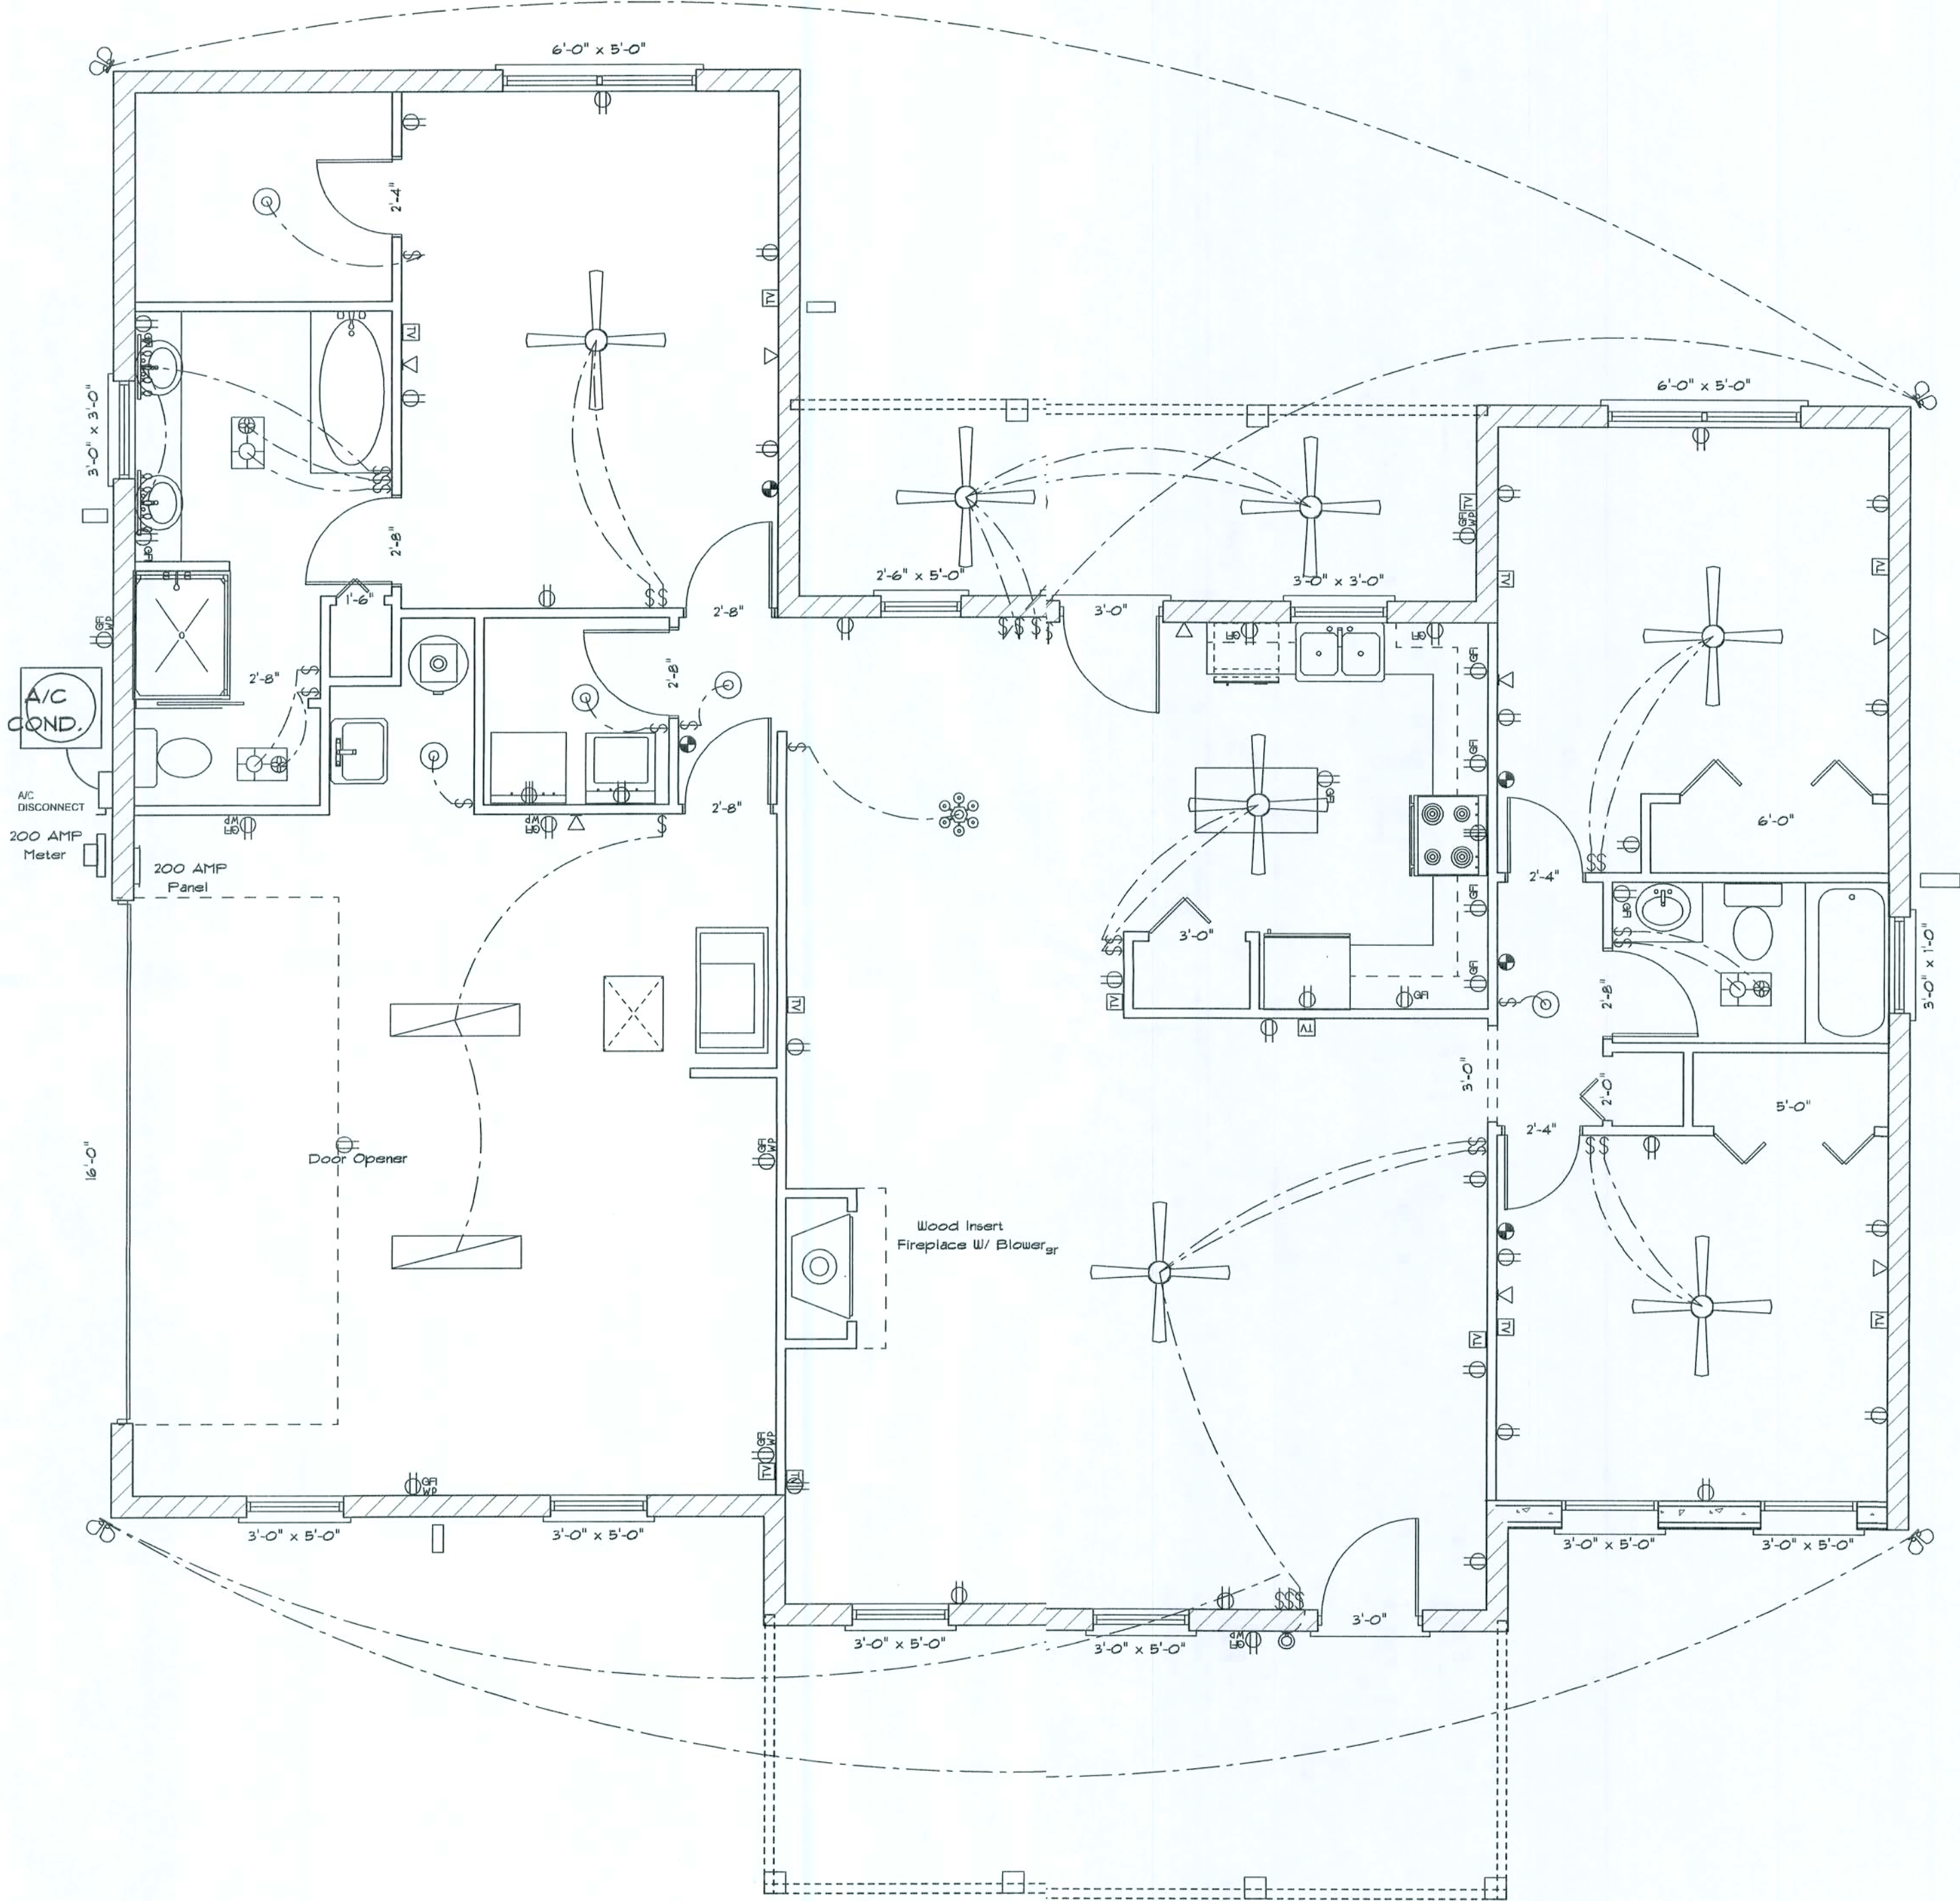

Electrical Plan

ELECTRICAL	SYMBOL
ceiling fan globe 1	
ceiling globe light	
chandelier	
double spotlight	
fluorescent fixture	
vanity bar light	
wall mount 1	
electrical panel	
AC Disconnect	
Outlet WP GFI	
cable tv outlet	
fan	
light	
outlet	
outlet 220v	
outlet gfi	
smoke detector	
switch	
telephone	

RESIDENCE

William Egan
12716 Sullivanfield Ter.
Lake City, FL 32024

ADDRESS:
Columbia County, Florida

Woodman Park Builders, Inc.
Lake City, Florida
Phone: (386) 755 - 2411
Fax: (386) 755-8684
Email:

PRINTED DATE:

DRAWN BY: CHECKED BY:

DESIGNED BY:
Mark Haddox

FINALS DATE:

JOB NUMBER:

DRAWINGNUMBER

A-2

FILE COPY

Notes:

R-1 All roof pitches shall be 6/12 unless otherwise noted.


R-2 All overhangs shall be 24" except on gables 18".

R-3 Provide attic ventilation in accordance with code requirements (1/300th insulated attic).

Chimneys shall extend at least 3 ft. above the highest point where they pass through the roof of the building and at least 2 ft. higher than any portion of the roof or building located within 10 ft. horizontally of any such chimney.




Front Elevation

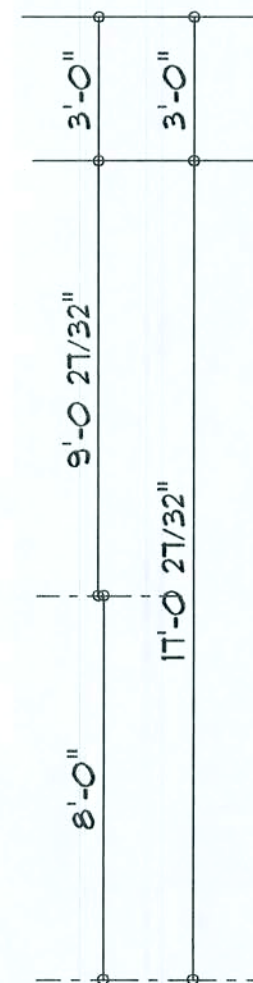

Rear Elevation



Right Elevation

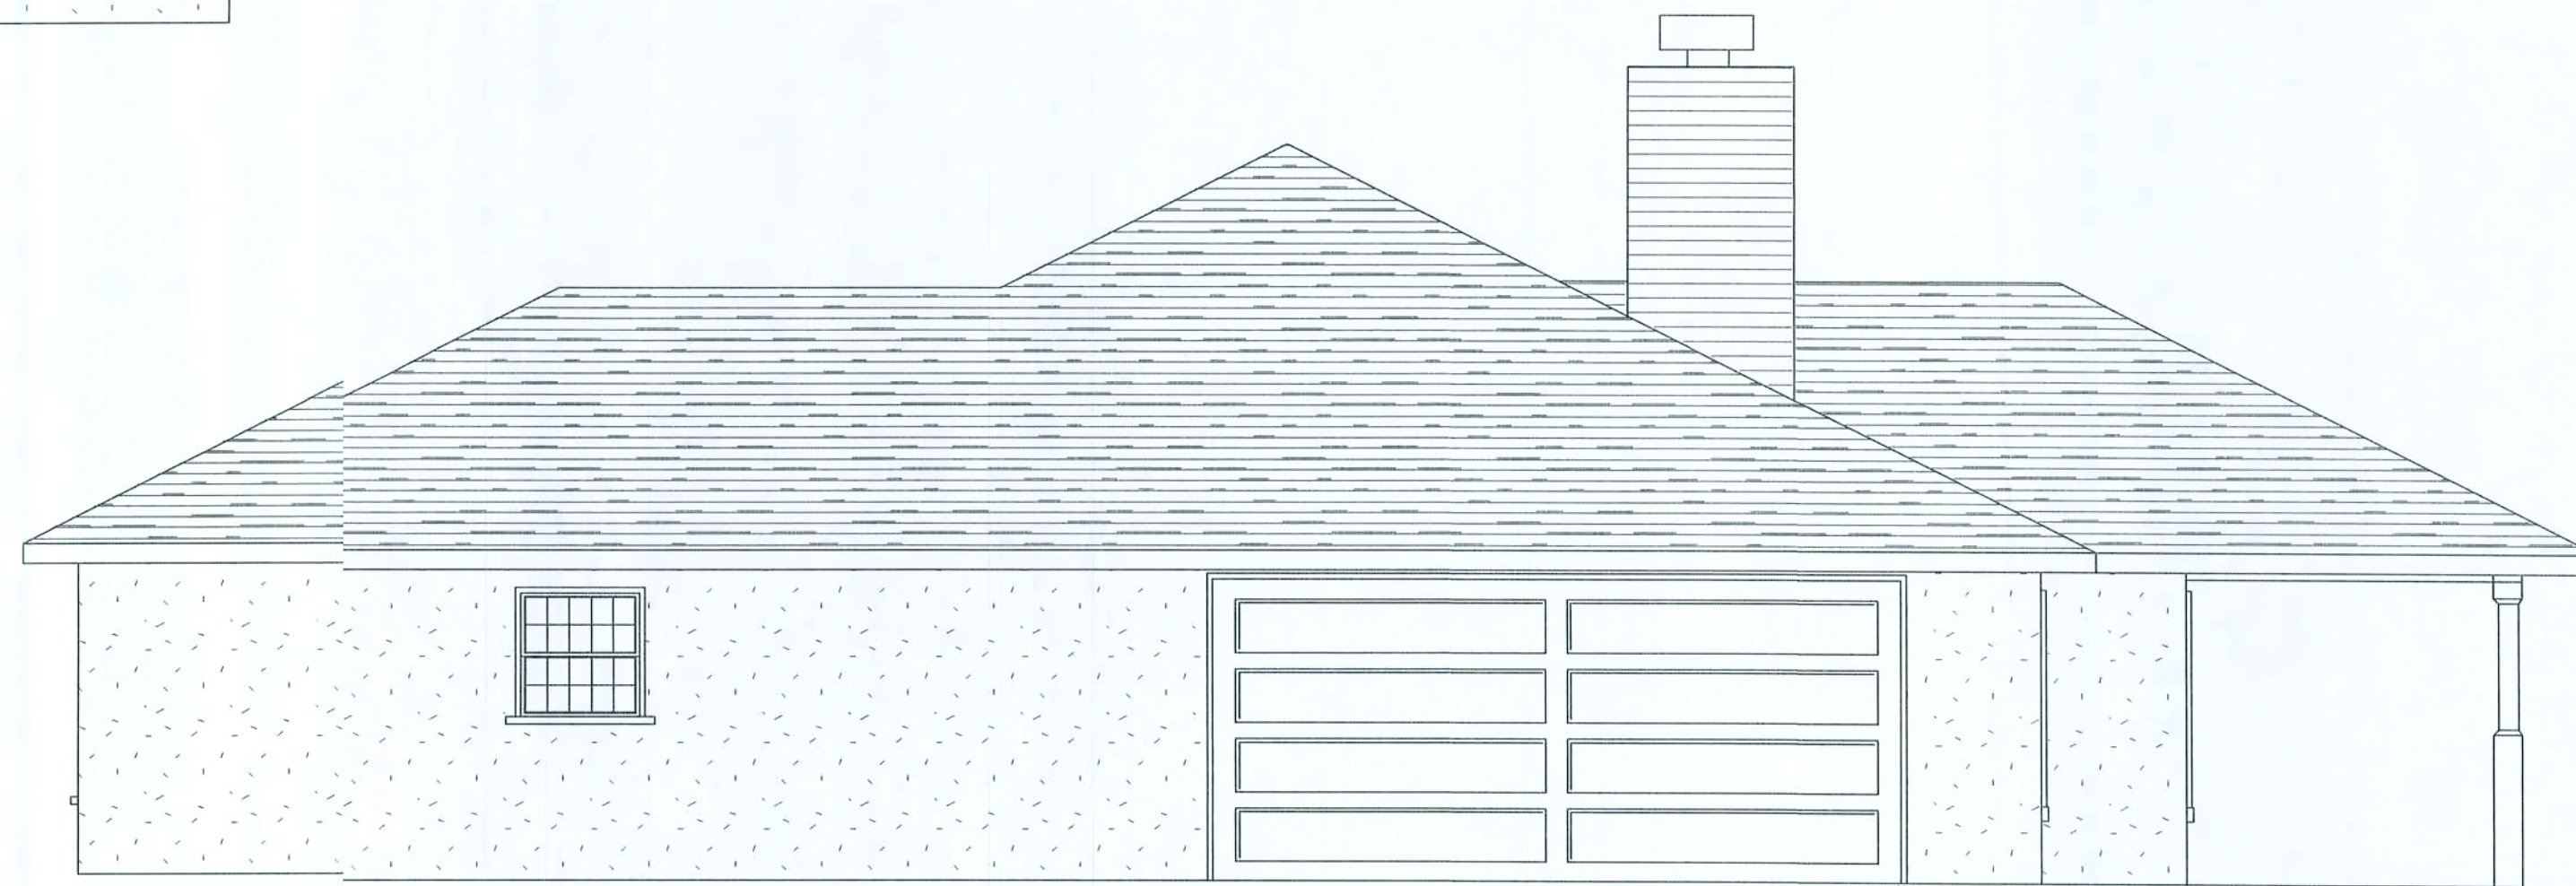

Left Elevation

REVISIONS

SOFTPLAN
ARCHITECTURAL DESIGN SOFTWARE

RESIDENCE

William Brown
10716 SW Highfield Ter.
Lake City, FL 33224

ADDRESS:
Columbia County, Florida

Woodman Part Builders, Inc.
Lake City, Florida
Phone: (386) 755-2411
Fax: (386) 755-8684
Email:

PRINTED DATE:

DRAWN BY: CHECKED BY:

DESIGNED BY:

Mark Haddock

FINALS DATE:

JOB NUMBER:




DRAWING NUMBER

A-3

FILE COPY

OF 33 SHEETS

SOFTPLAN
ARCHITECTURAL DESIGN SOFTWARE

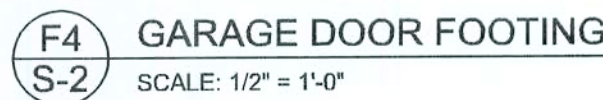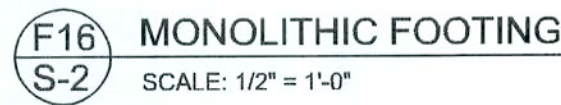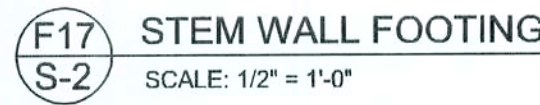

MASONRY CONSTRUCTION AND MATERIALS FOR THIS PROJECT SHALL CONFORM TO ALL REQUIREMENTS OF "SPECIFICATION FOR MASONRY STRUCTURES" (ACI 530.1/ASCE 6/TMS 602). THE CONTRACTOR AND MASON MUST IMMEDIATELY, BEFORE PROCEEDING, NOTIFY THE ENGINEER OF ANY CONFLICTS BETWEEN ACI 530.1-02 AND THESE DESIGN DRAWINGS. ANY EXCEPTIONS TO ACI 530.1-02 MUST BE APPROVED BY THE ENGINEER IN WRITING.

The table assumes 60 ksi reinforcing bars with 6" hook in the footing and bent 24" into the enforced slab at the top. The vertical steel is to be placed toward the tension side of the CMU wall (away from the soil pressure, within 2" of the exterior side of the wall). If the wall is over 8' high, add Durowall ladder reinforcement at 16" OC vertically or a horizontal bond beam with #5 continuous at mid height. For higher parts of the wall 12" CMU may be used with reinforcement as shown in the table below.

FOUNDATION PLAN
SCALE: 1/4" = 1'-0"
DIMENSIONS ON STRUCTURAL SHEETS
ARE NOT EXACT. REFER TO ARCHITECTURAL
FLOOR PLAN FOR ACTUAL DIMENSIONS



S-2
OF 3 SHEETS

