

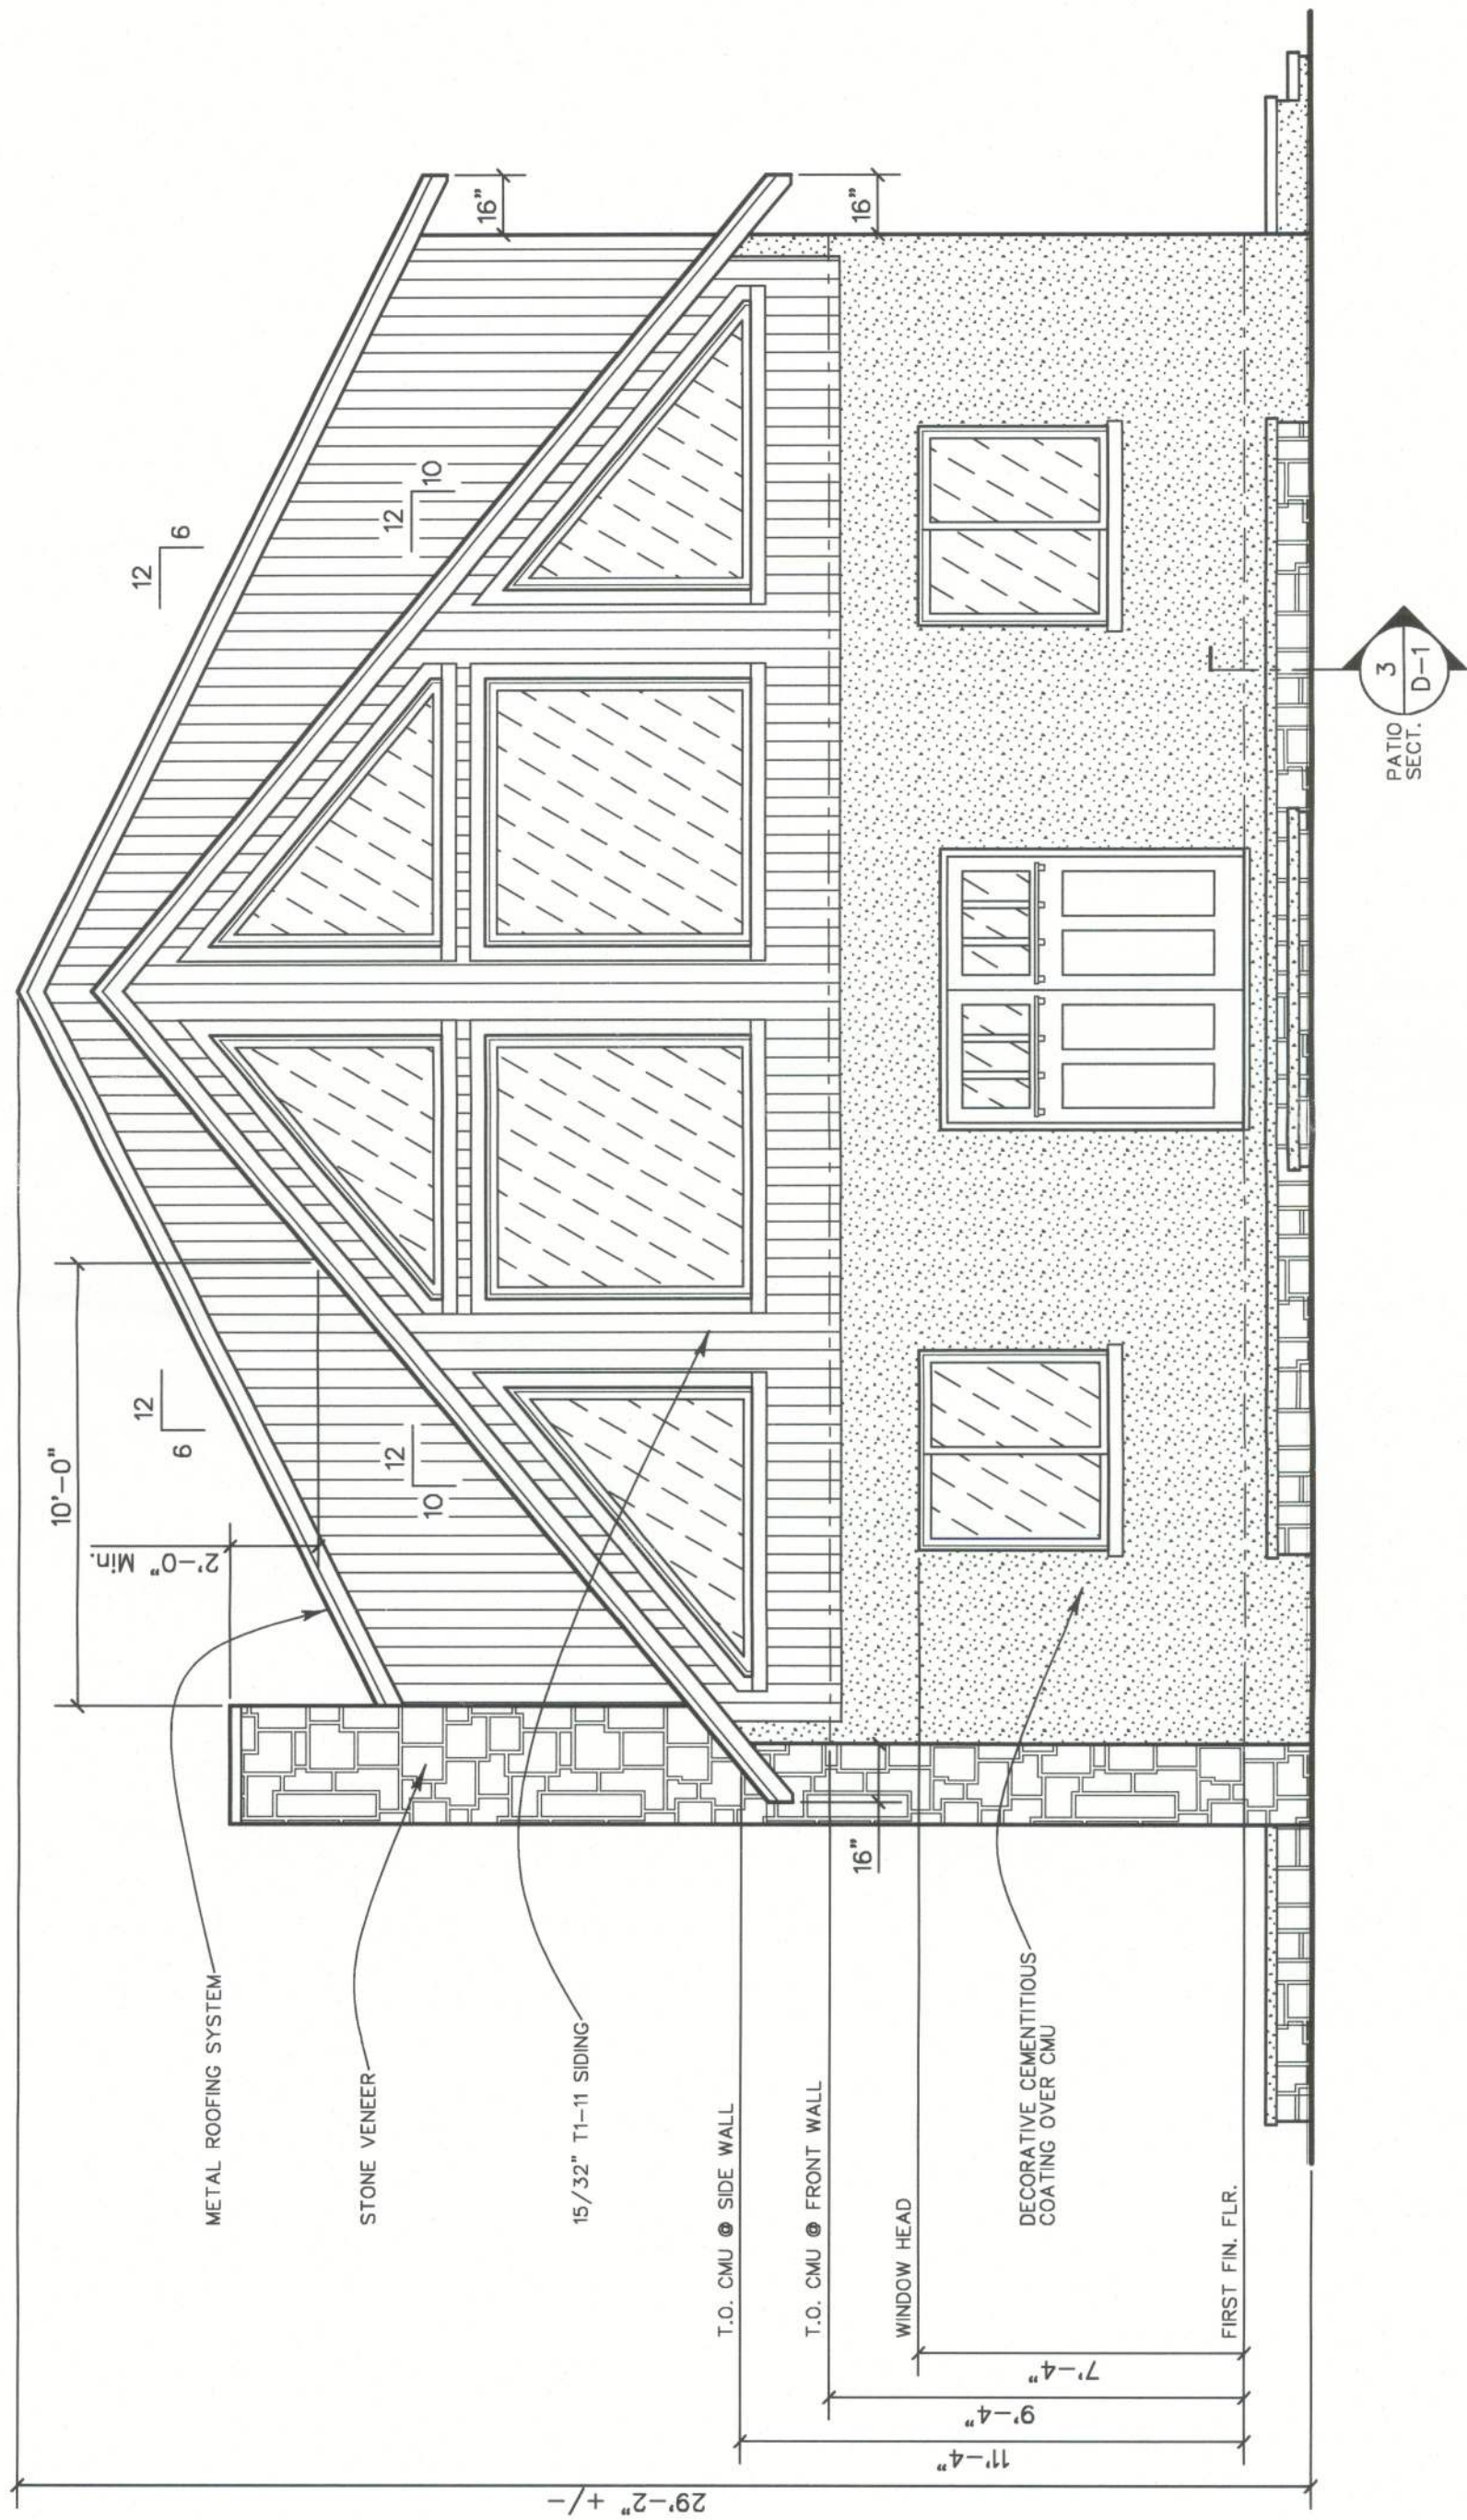


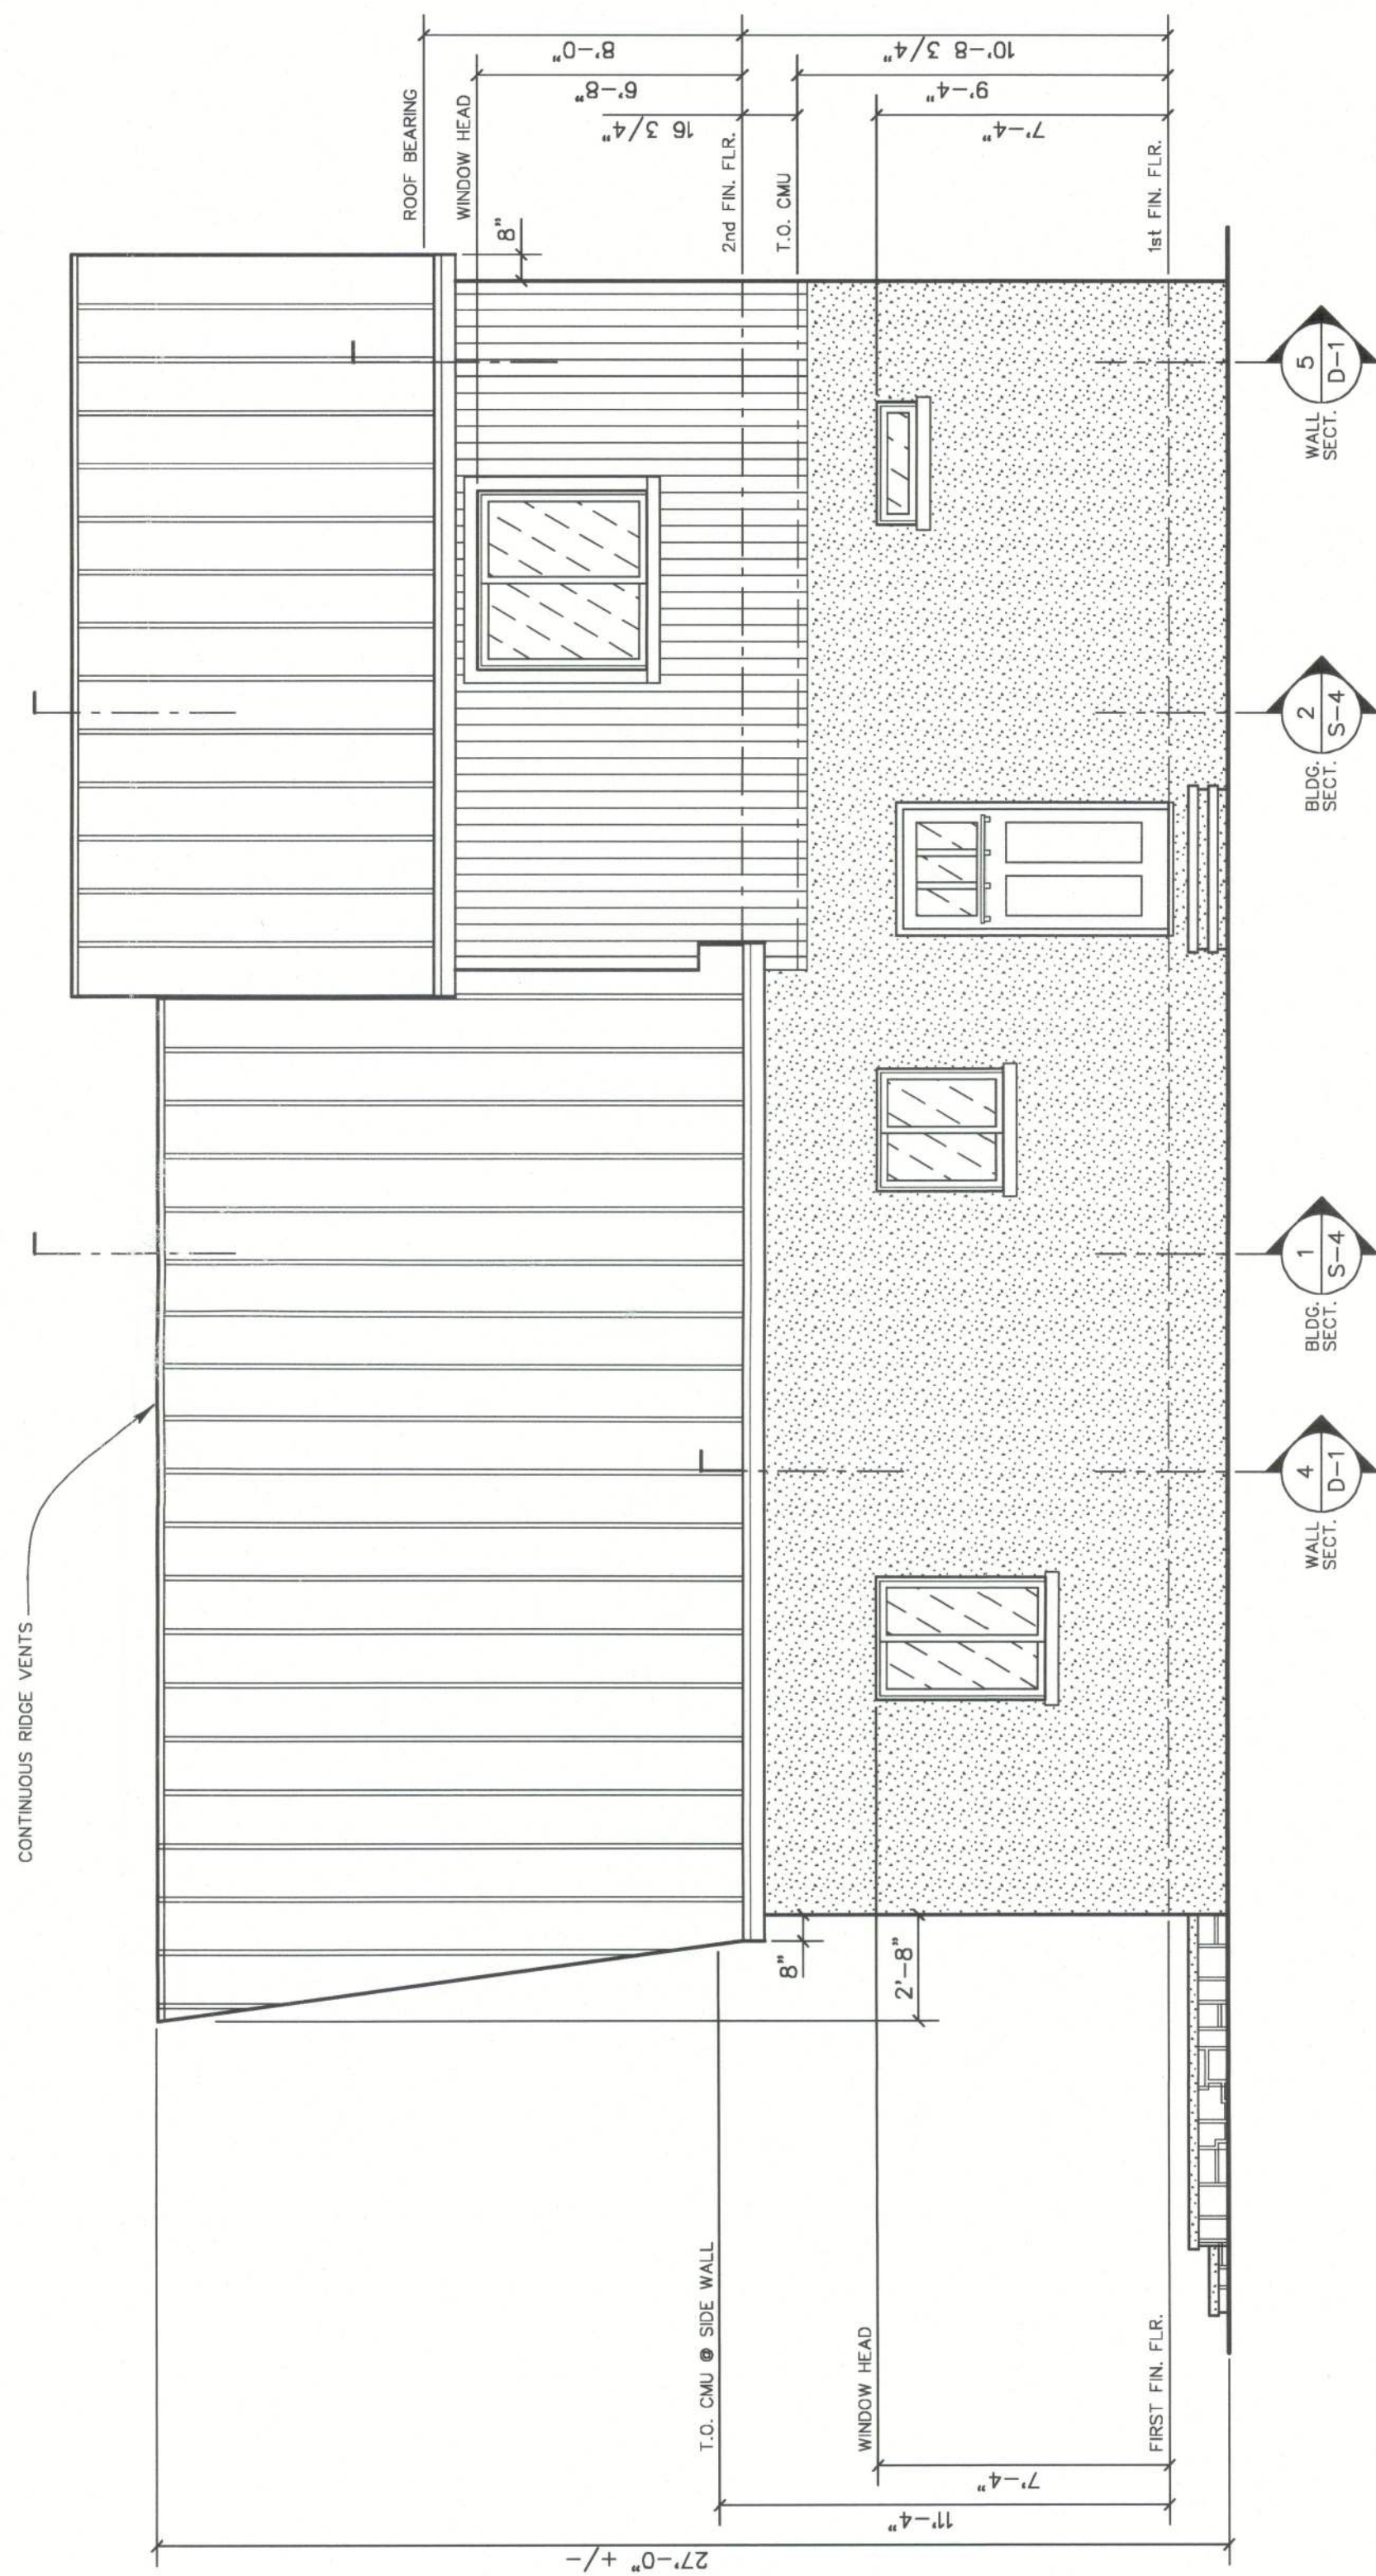

East (Front) Exterior Elevation

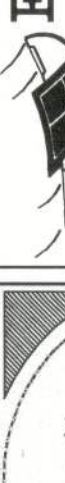

North (Right Side) Exterior Elevation

	Engineer Designer P.O. Box 1115 Weirsdale, FL 32195 352-821-9975 Kenneth S. Risley, P.E. www.EngineerDesigner.com
	
Owner	Roger and Marion Cox 502 SW Rattlesnake Glen Rd. Fort White, FL 32038
Builder	Feeney Construction 2841 SE 46th Way Trenton, FL 32683 352-682-4680
Project	Cox Residence Lot 3 Rum Island Ranches, Sect. 2 Columbia County, Florida
Sheet Description NORTH AND WEST EXTERIOR ELEVATIONS	
Issue Date April 27, 2011	
①	May 31, 2011
②	
③	
A-3	