


W.H.F.
12/1/05

LAUREL LAKES LOT #8






161 N.W. MADISON STREET
SUITE #102
LAKE CITY, FL 32055
(386) 758-4209

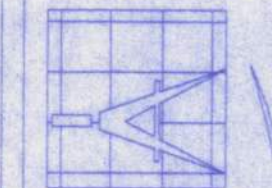

Freeman
Design Group

DATE	9/22/05	DRAWN BY	W.H.F.
REVISIONS			
SHEET	A-6	OF	7
PROJECT NO.			

CERTIFICATE OF AUTHORIZATION # 0008701

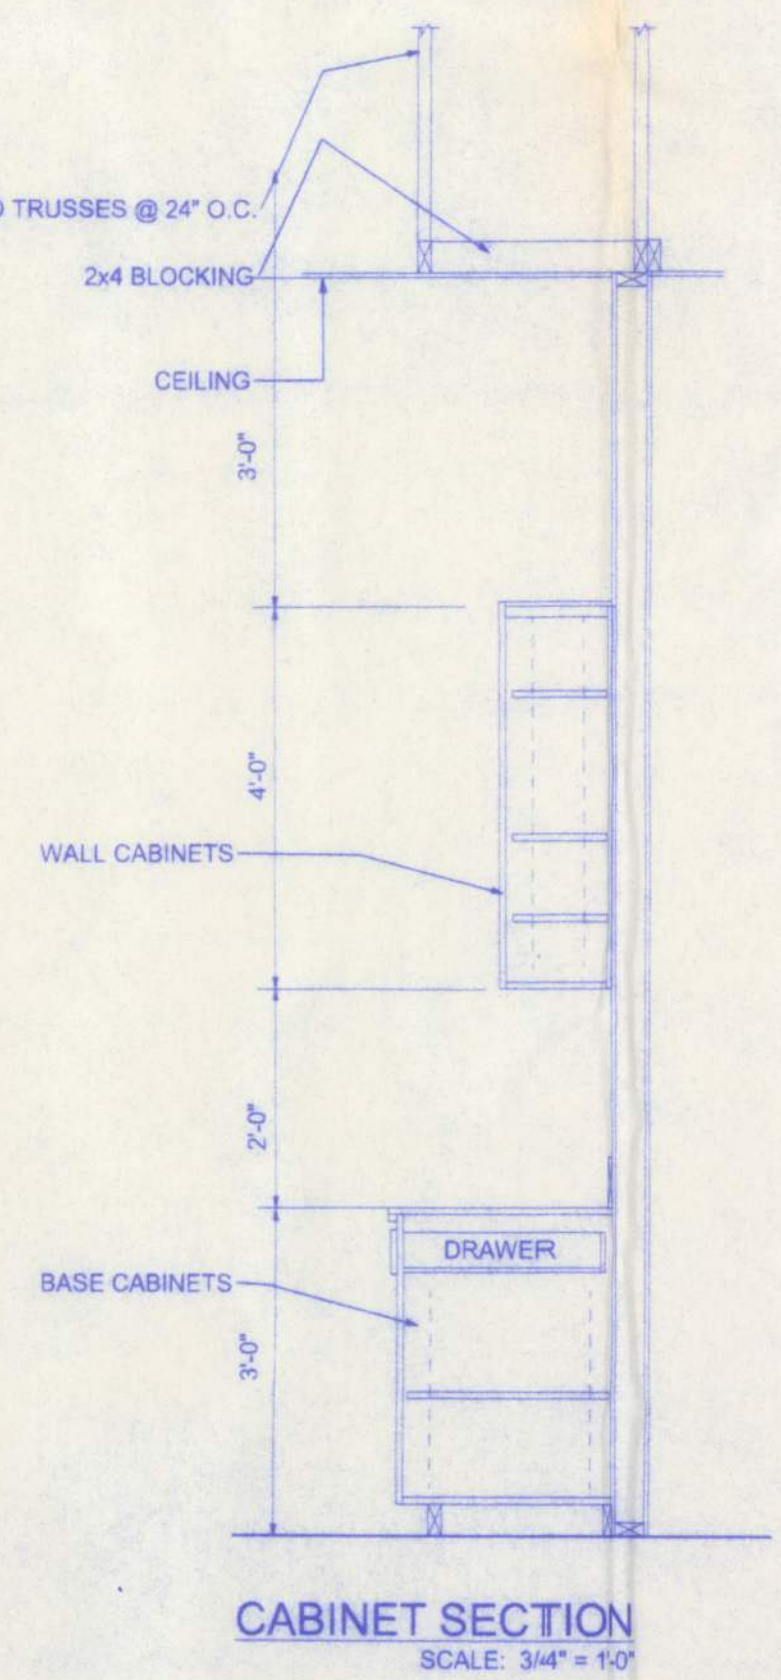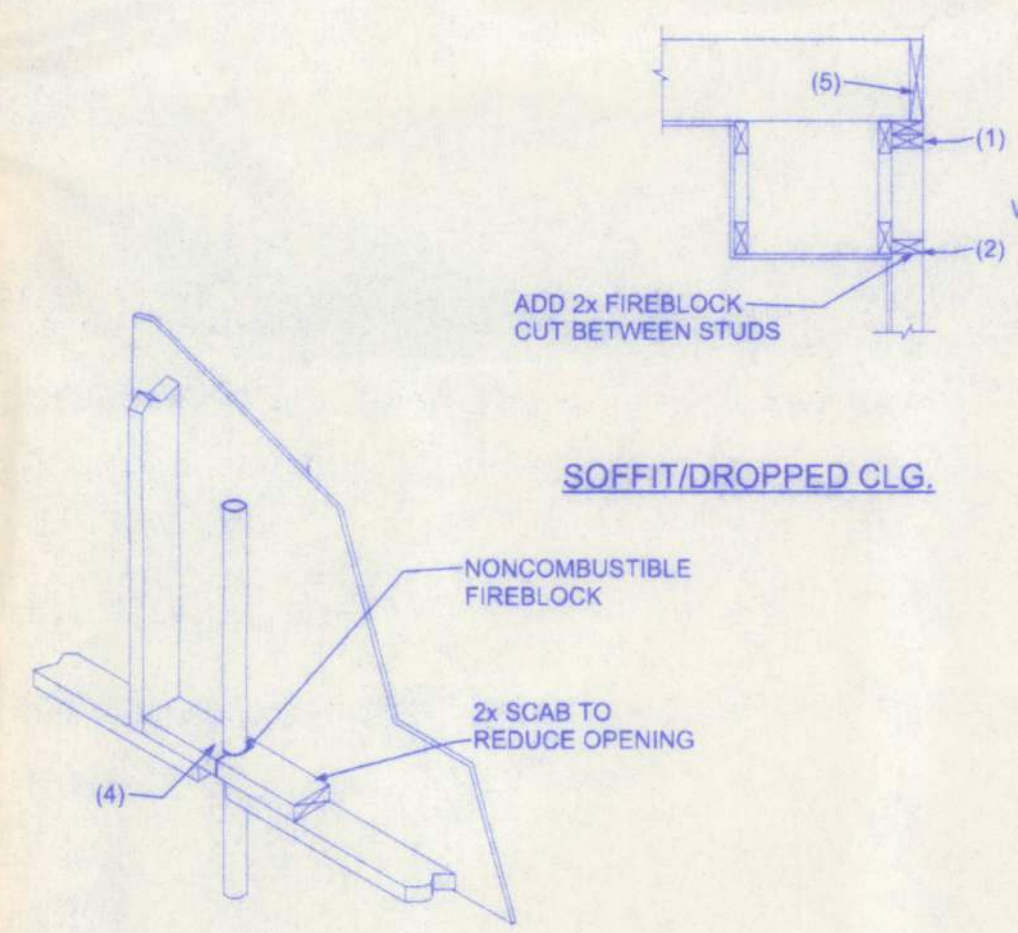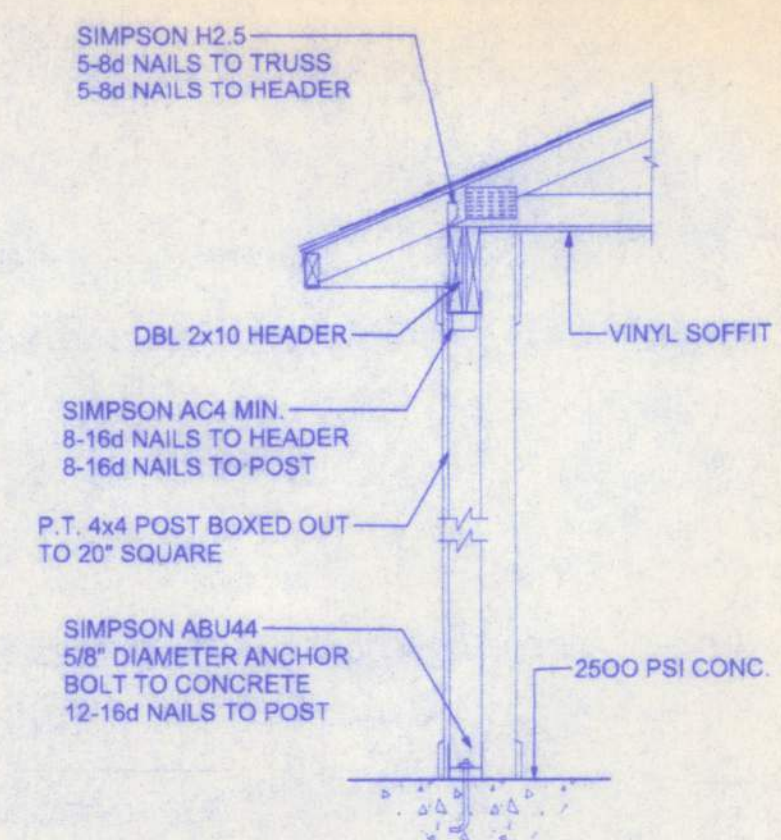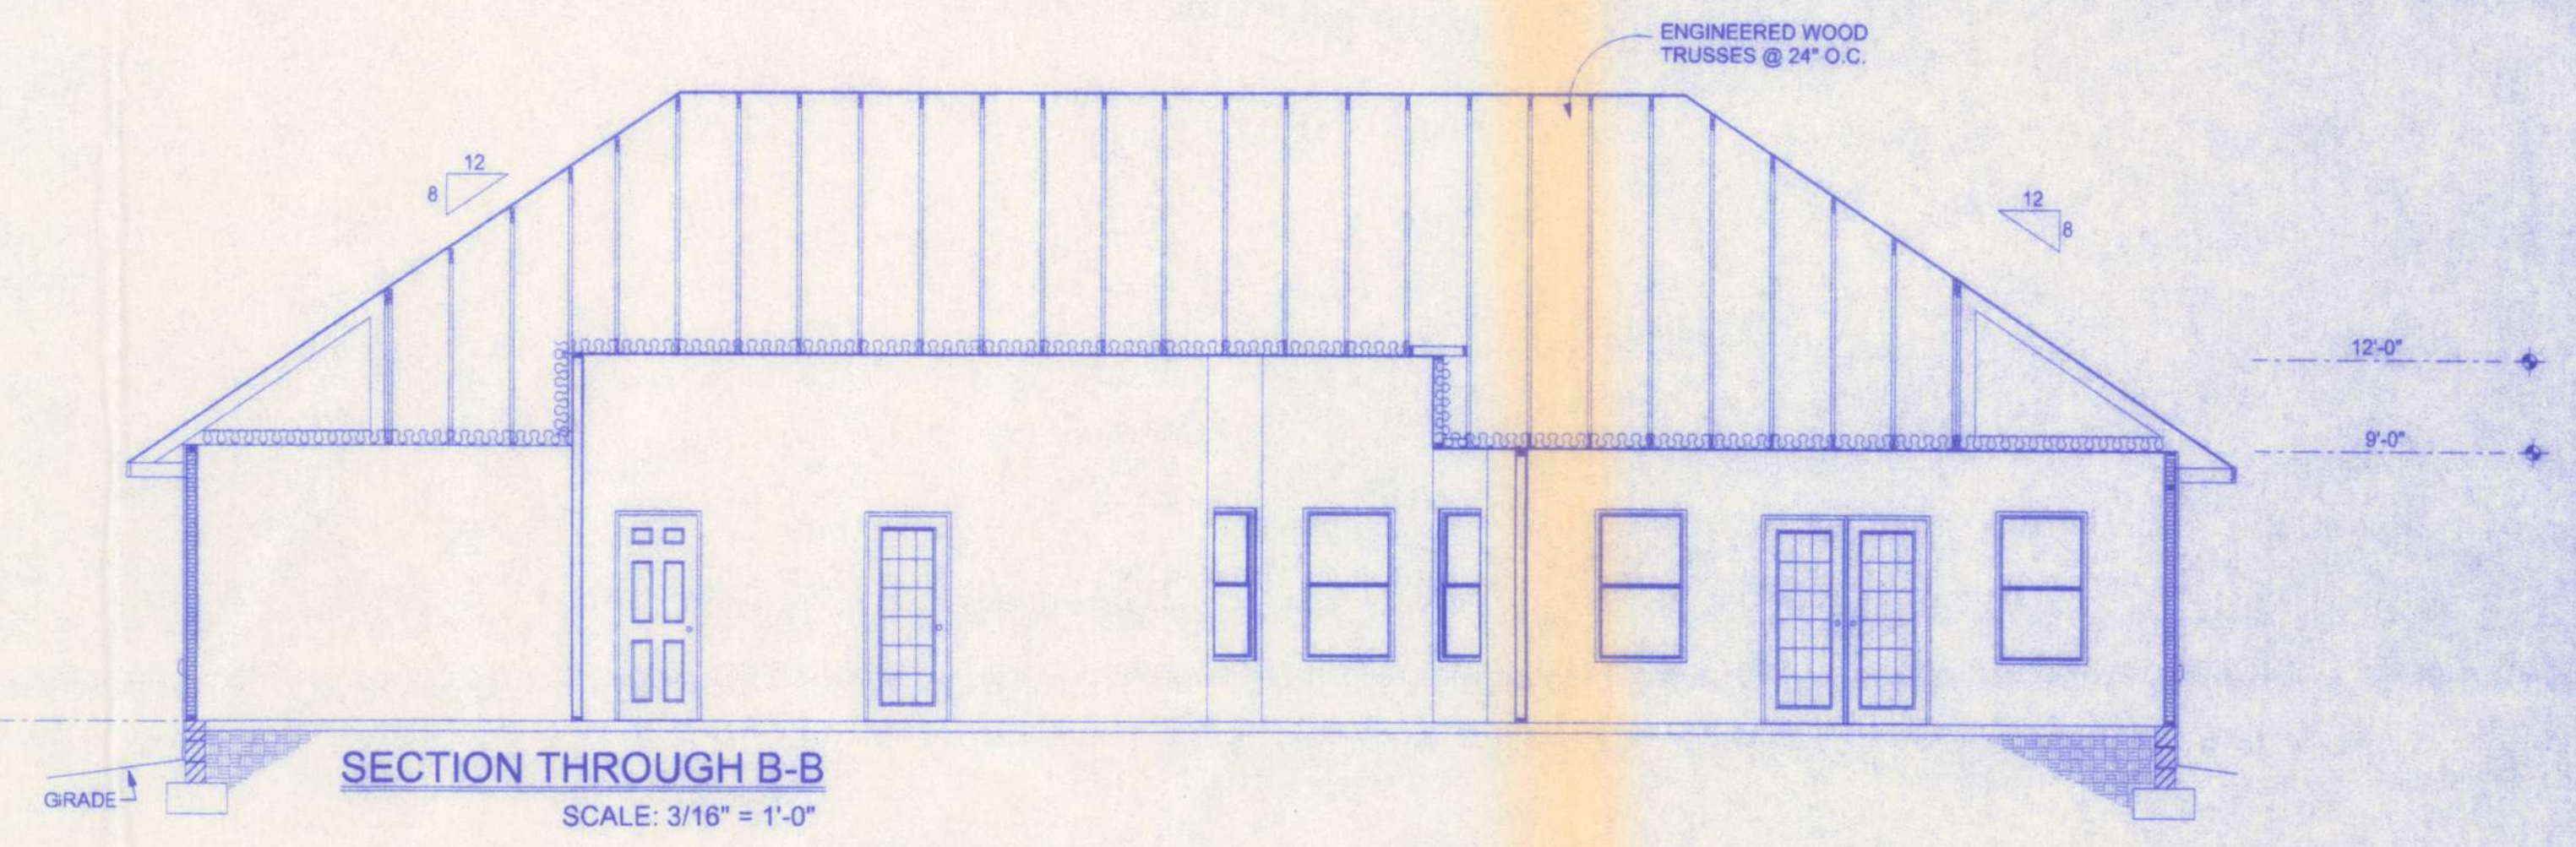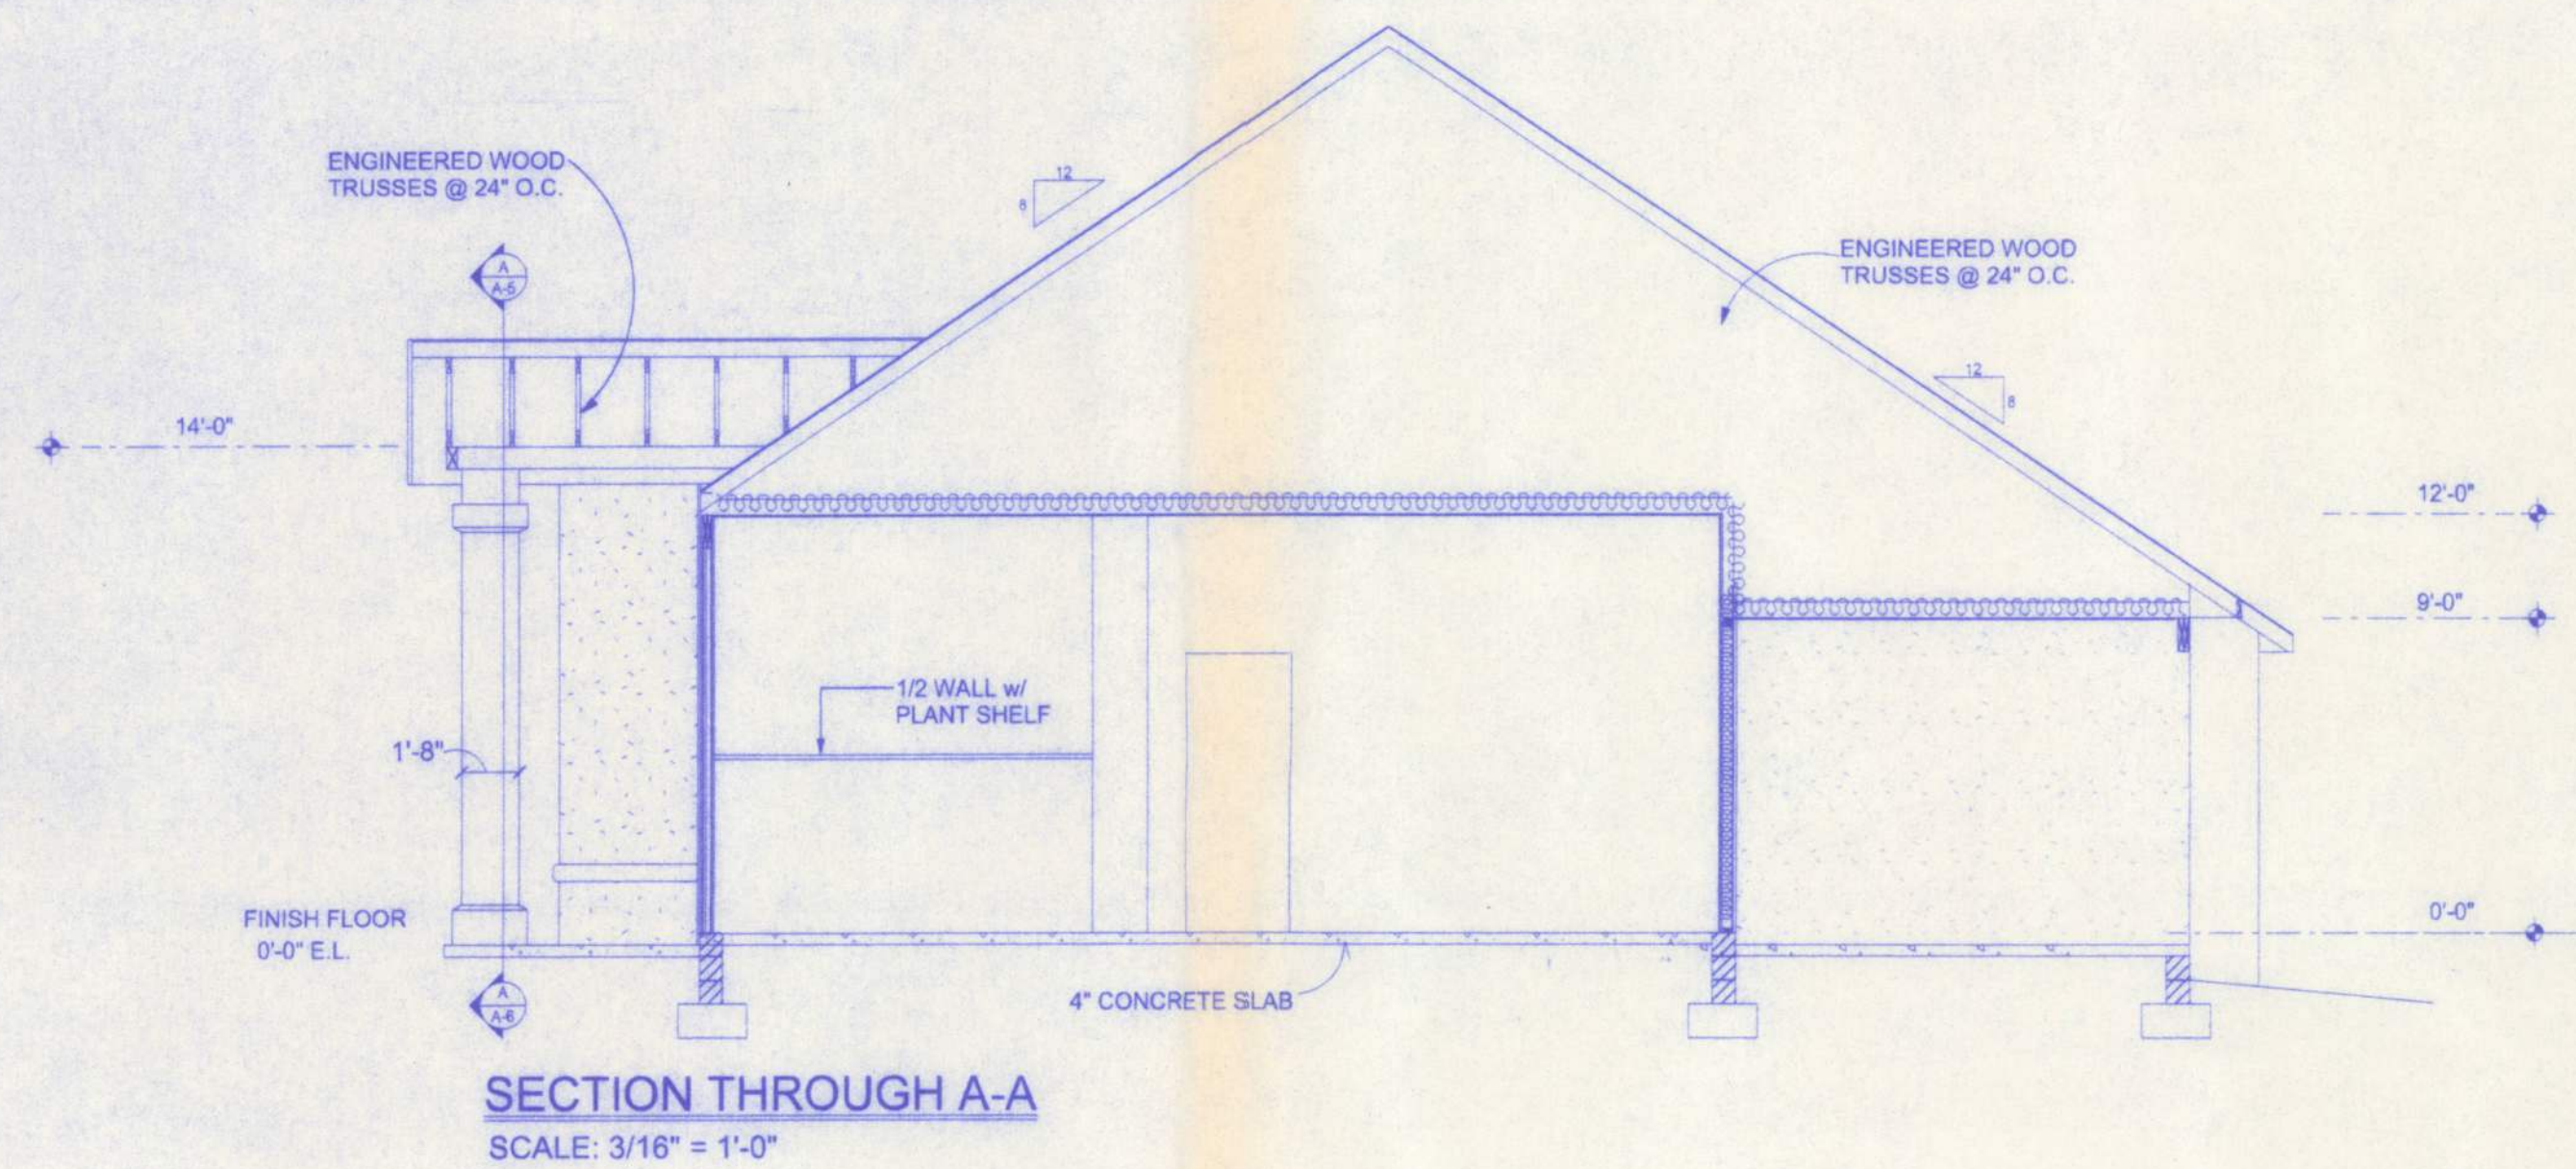

- FIREBLOCKING NOTES:**
1. IN CONCEALED SPACES OF STUD WALLS AND PARTITIONS INCLUDING FURRED SPACES AT CEILING AND FLOOR LEVELS.
 2. AT ALL INTERCONNECTIONS BETWEEN CONCEALED VERTICAL AND HORIZONTAL SPACES SUCH AS OCCUR AT SOFFITS, DROP CEILINGS, COVE CEILINGS, ETC.
 3. IN CONCEALED SPACES BETWEEN STAIR STRINGERS AT THE TOP AND BOTTOM OF THE RUN.
 4. AT OPENINGS AROUND VENTS, PIPES, DUCTS, CHIMNEYS AND FIREPLACES AT CEILING AND FLOOR LEVELS WITH PYROPANEL MULTIFLEX SEALANT
 5. AT ALL INTERCONNECTIONS BETWEEN CONCEALED VERTICAL STUD WALL OR PARTITION SPACES AND CONCEALED SPACES CREATED BY AN ASSEMBLY OF FLOOR JOISTS, FIREBLOCKING SHALL BE PROVIDED FOR THE FULL DEPTH OF THE JOISTS AT THE ENDS AND OVER THE SUPPORTS.

PENETRATIONS


COMPOSITE SHINGLES INSTALLED PER MFR. RECOMMENDATIONS OVER #15 FELT
1/2" O.S.B. ROOF SHEATHING INSTALLED PERPENDICULAR TO ROOF TRUSSES WITH STAGGERED END JOINTS, NAILED WITH 8d COMMON NAILS @ 6" O.C. ON EDGES AND 12" O.C. IN FIELDS
OVER ENG. WOOD TRUSSES @ 24" O.C. SEE CONNECTOR SCHEDULE FOR TRUSS ANCHORAGE

7/16" OSB WALL SHEATHING FASTENED W/ 8d COMMON @ 6" O.C. EDGES / 12" O.C. INT TO NO. 15 FELT 2 x 4 #2 SPF GRADE OR BTR. STUDS @ 16" O.C.

P.T. PLATE ANCHORED WITH A307 X 1/2" ANCHOR BOLT W/ 2" WASHER @ 6" FROM CORNERS AND 48" O.C.

20" x 10" FOOTING REINF. WITH 2-#5s CONT.

12" MIN DISTANCE BELOW GRADE

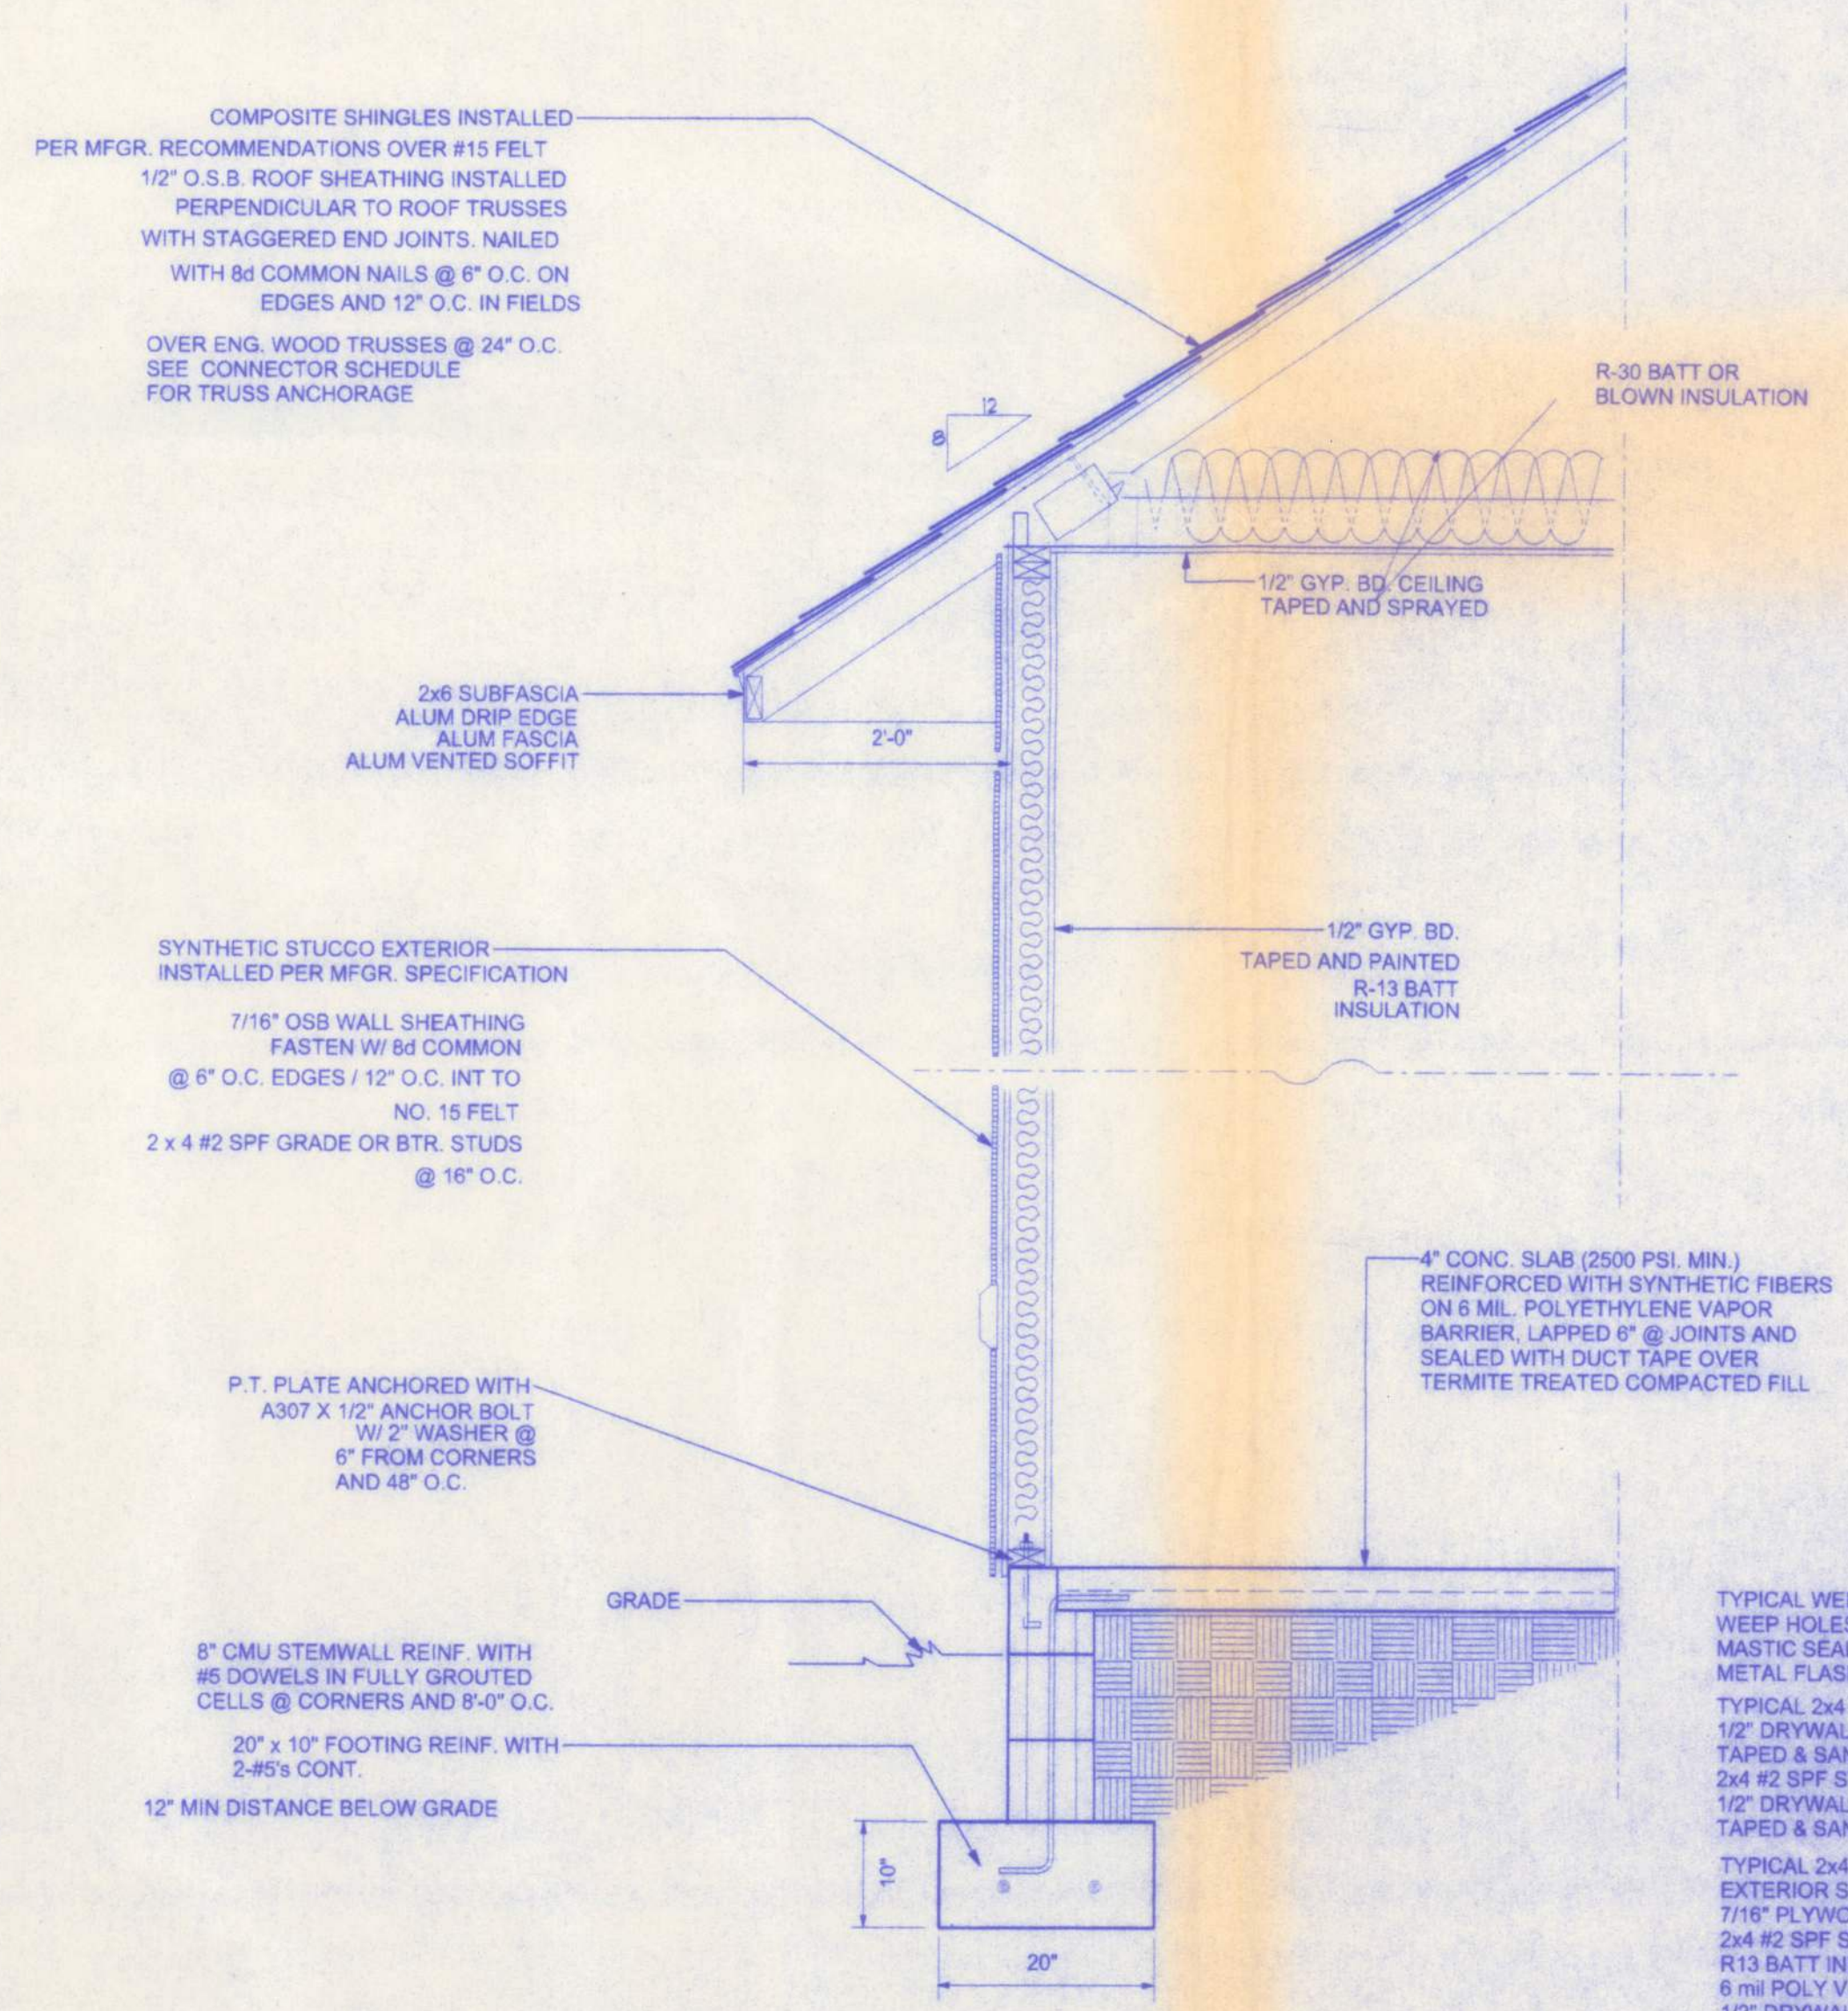

TYPICAL WEEP HOLE ASSEMBLY:
WEEP HOLES @ 24" o.c.
MASTIC SEAL & METAL FLASHING
TYPICAL 2x4 WALL:
1/2" DRYWALL
TAPED & SANDED
2x4 #2 SPF STUDS @ 16" o.c.
1/2" DRYWALL
TAPED & SANDED
TYPICAL 2x4 STUCCO EXTERIOR WALL:
EXTERIOR STUCCO
7/16" PLYWOOD SHEATHING
2x4 #2 SPF STUDS @ 16" o.c.
R13 BATT INSULATION
6 mil POLY V.B.
1/2" DRYWALL
TAPED & SANDED