

SS# 226 004 602 done on 08.13.2020



STATE OF FLORIDA
DEPARTMENT OF HEALTH
ONSITE SEWAGE TREATMENT AND DISPOSAL
SYSTEM
APPLICATION FOR CONSTRUCTION PERMIT

PERMIT NO. 20-02663
DATE PAID: 8-14-20
FEE PAID: 310.00
RECEIPT #: 1551879

APPLICATION FOR:

☒ New System ☐ Existing System ☐ Holding Tank ☐ Innovative
☐ Repair ☐ Abandonment ☐ Temporary ☐

APPLICANT: McCranie Lands I, LLC

AGENT: Ronald Ford - Ford's Septic

TELEPHONE: 386-755-6288

MAILING ADDRESS: 116 NW Lawtey Way Lake City, Florida 32055

TO BE COMPLETED BY APPLICANT OR APPLICANT'S AUTHORIZED AGENT. SYSTEMS MUST BE CONSTRUCTED BY A PERSON LICENSED PURSUANT TO 489.105(3) (m) OR 489.552, FLORIDA STATUTES. IT IS THE APPLICANT'S RESPONSIBILITY TO PROVIDE DOCUMENTATION OF THE DATE THE LOT WAS CREATED OR PLATTED (MM/DD/YY) IF REQUESTING CONSIDERATION OF STATUTORY GRANDFATHER PROVISIONS.

PROPERTY INFORMATION

LOT: N/A BLOCK: N/A SUBDIVISION: MEETS & BOUNDS PLATTED: _____

PROPERTY ID #: 07-45-16-02806-033 ZONING: _____ I/M OR EQUIVALENT: ☒ Y / ☒ N

PROPERTY SIZE: 5.23 ACRES WATER SUPPLY: ☒ PRIVATE PUBLIC ☐ ≤ 2000 GPD ☐ > 2000 GPD

IS SEWER AVAILABLE AS PER 381.0065, FS? ☒ Y / ☒ N DISTANCE TO SEWER: N/A FT

PROPERTY ADDRESS: 218 SW Willcox Glen Lake City, FL 32024

DIRECTIONS TO PROPERTY: Hwy 90 West. Turn (L) on Pinemount Road. Turn (L) on Dekle Road. Turn (R) on Willcox Glen. Home # 218.

BUILDING INFORMATION

☒ RESIDENTIAL ☐ COMMERCIAL

Unit No	Type of Establishment	No. of Bedrooms	Building Area Sqft	Commercial/Institutional System Design Table 1, Chapter 64E-6, FAC
1	<u>mobile home</u>	<u>3</u>	<u>1780</u>	
2				
3				
4				

☐ Floor/Equipment Drains ☐ Other (Specify) _____

SIGNATURE: R.C. Ford Ronald Ford

DATE: 8-13-2020

STATE OF FLORIDA
DEPARTMENT OF HEALTH
APPLICATION FOR CONSTRUCTION PERMIT




North

*scale: one inch = 100 feet

Permit Application Number

20-84623

PART II - SITEPLAN

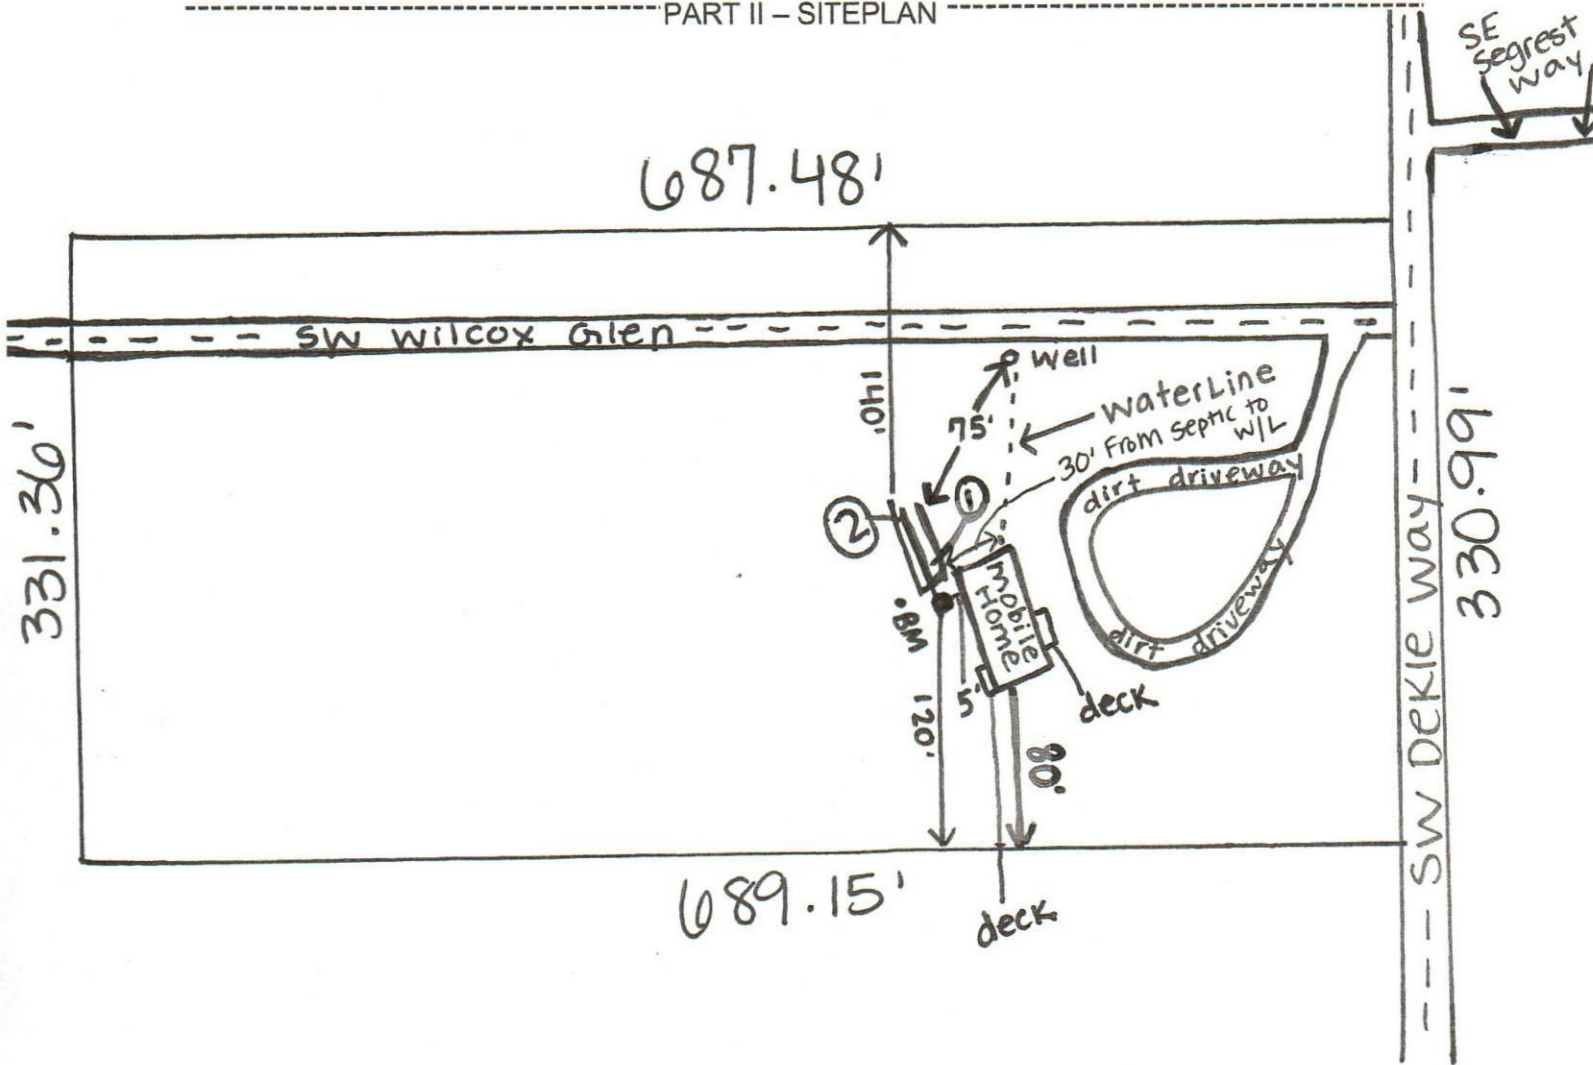

Notes:

* PARCEL ID #: 07-45-16-02806-033

* ADDRESS: 218 SW Willcox Glen

LAKE CITY, FLORIDA 32024

Site Plan submitted by:

RCS

- Ronald Ford Ford's Septic Tank Service, LLC.

Plan Approved

Not Approved

Date

01/14/2010

By

Kuh Ray

Columbia

County Health Department

ALL CHANGES MUST BE APPROVED BY THE COUNTY HEALTH DEPARTMENT