



John Norris Construction, L.L.C.
Spec House
Lake City, FFL

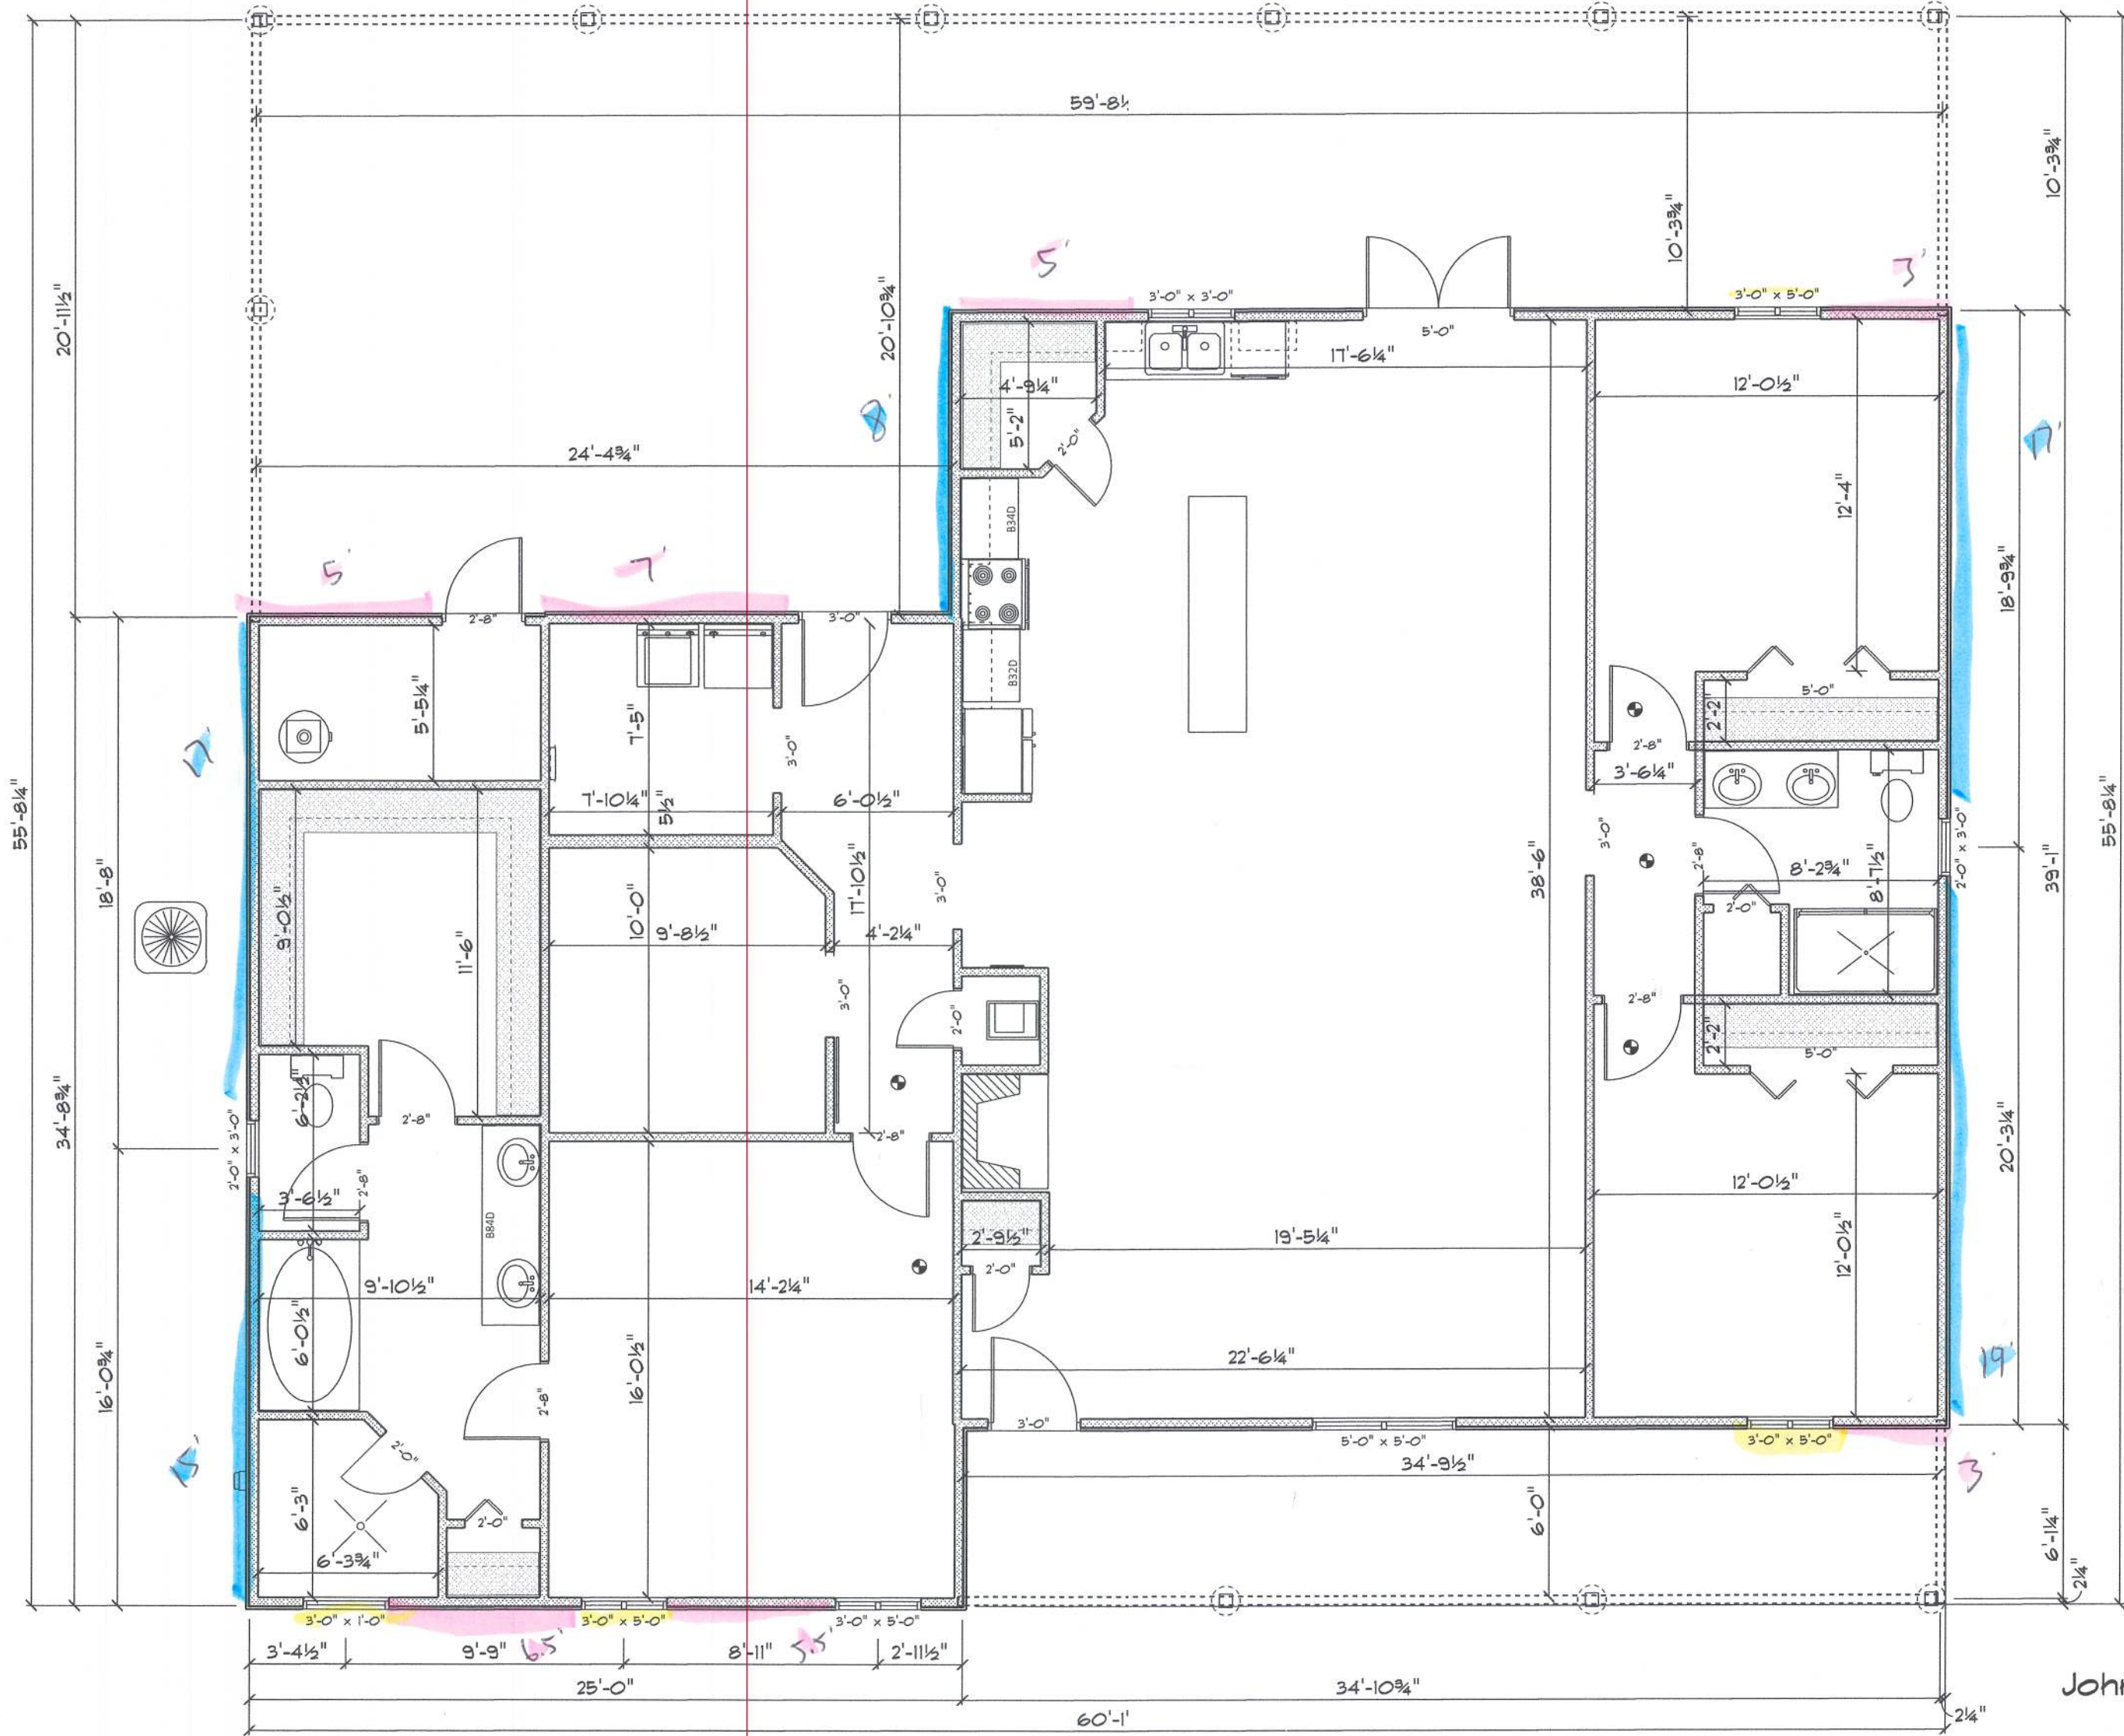

AREA SCHEDULE		
NAME	COLOR	AREA
Gross Floor Area	2	2271.8 sq. ft.
Area 2	1	1092.3 sq. ft.
Area 3	3	3366.1 sq. ft.

John Norris Construction, L.L.C.
Spec House
Lake City, FL

5

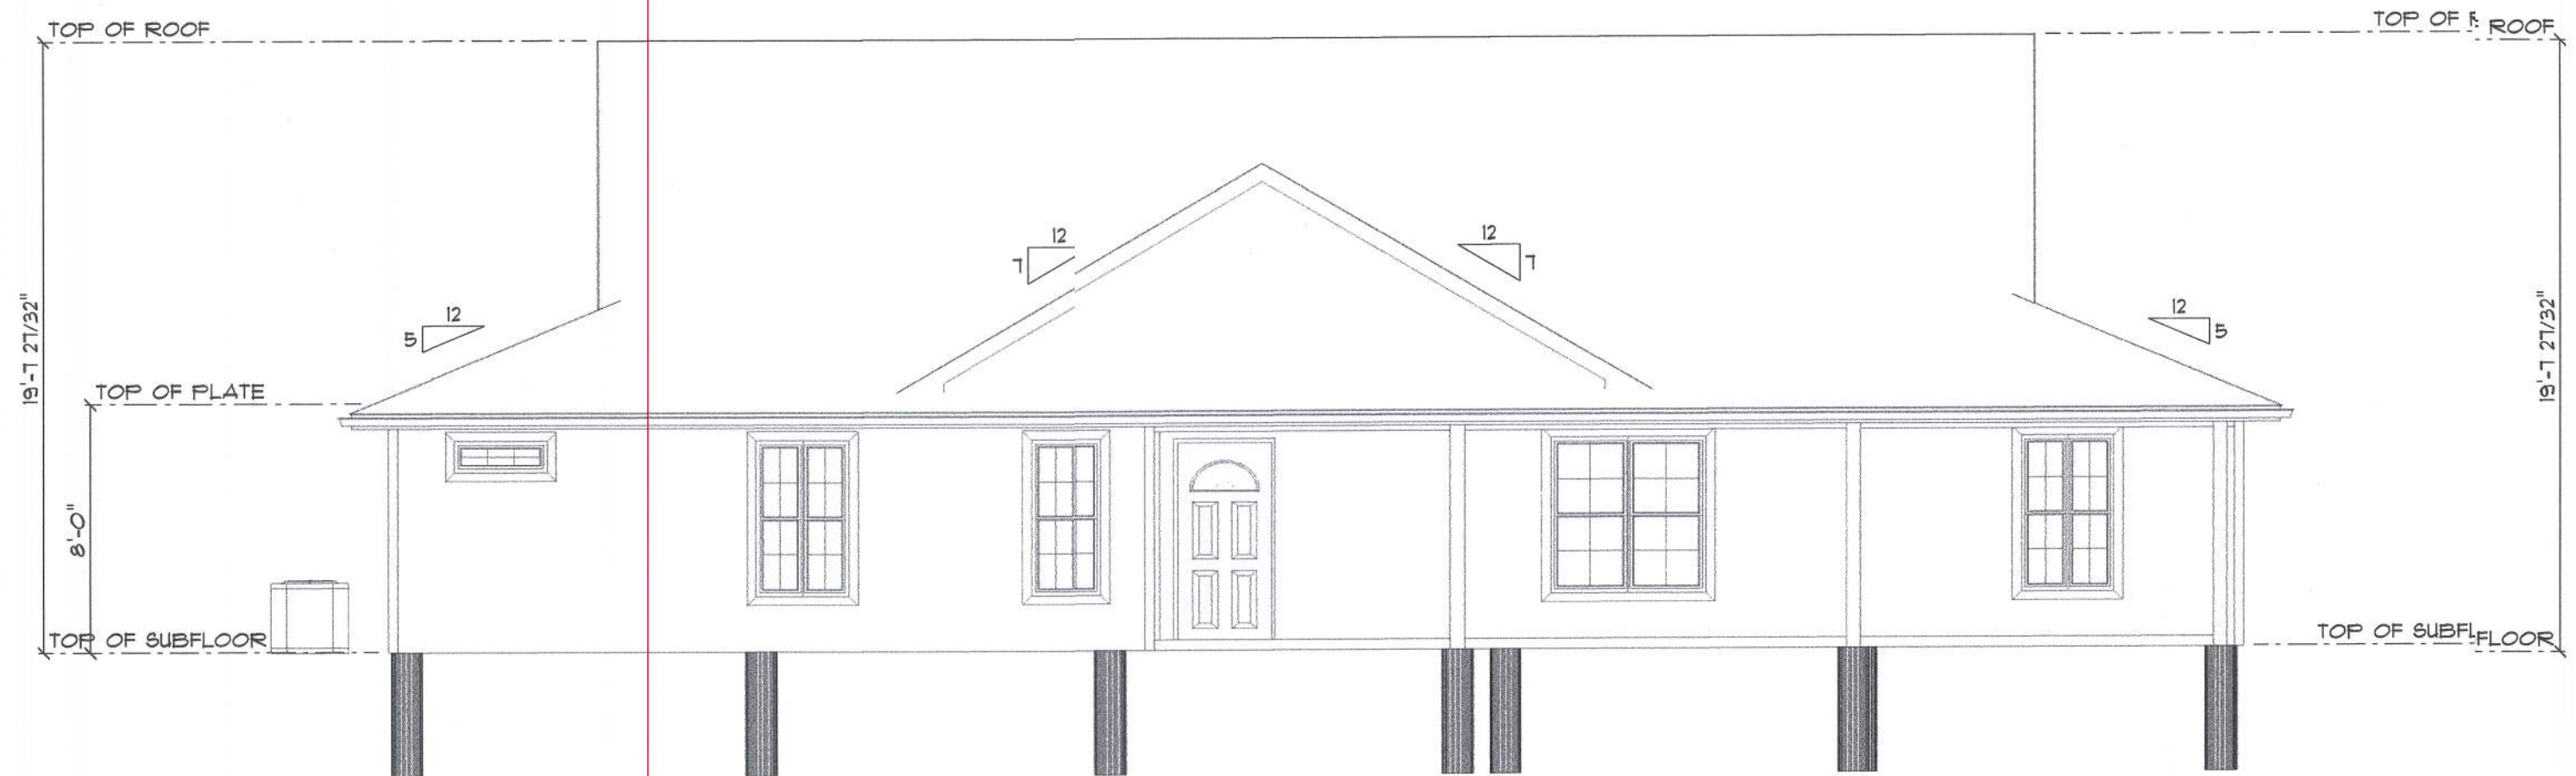


Front Elevation

SCALE: $\frac{1}{8}" = 1'-0"$




Rear Elevation

SCALE: $\frac{1}{8}" = 1'-0"$

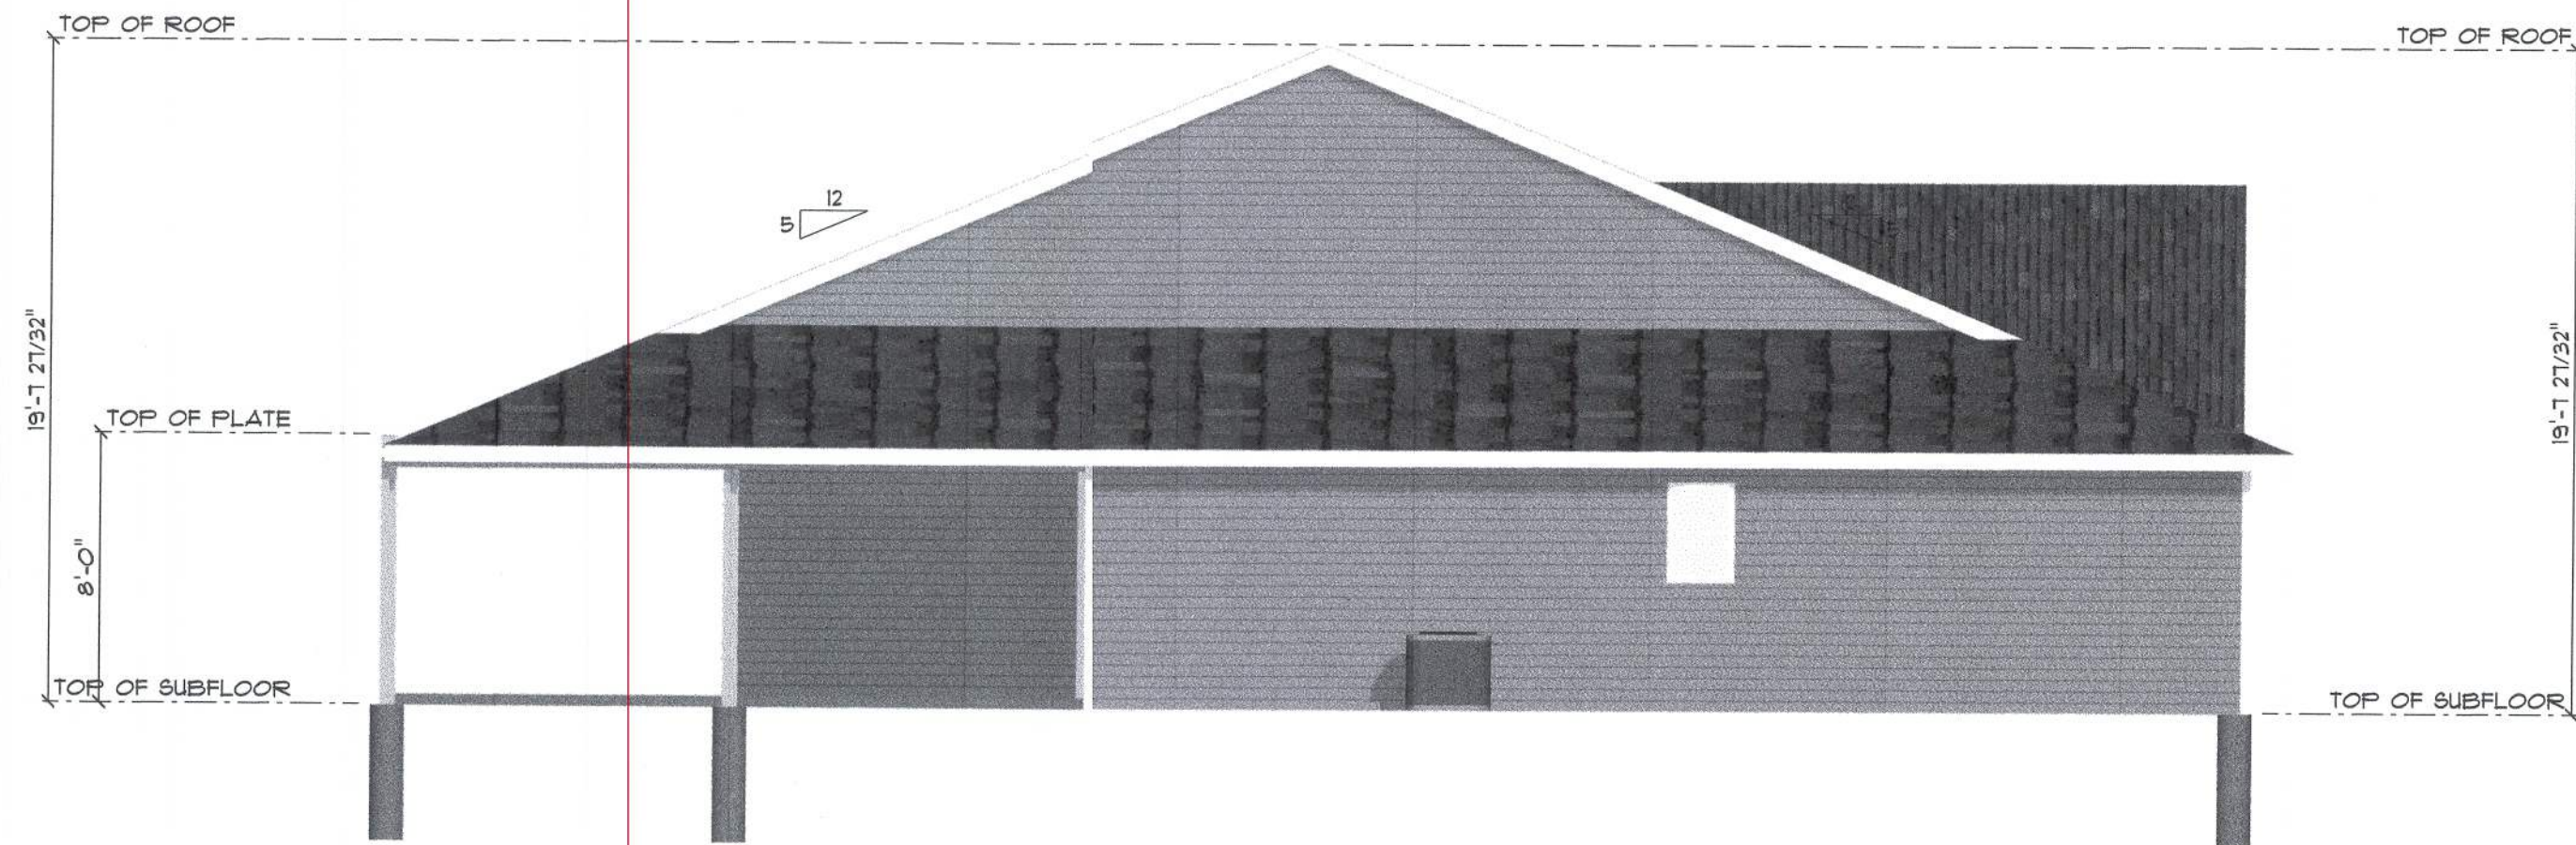

Left Elevation

SCALE: $\frac{1}{8}'' = 1'-0''$

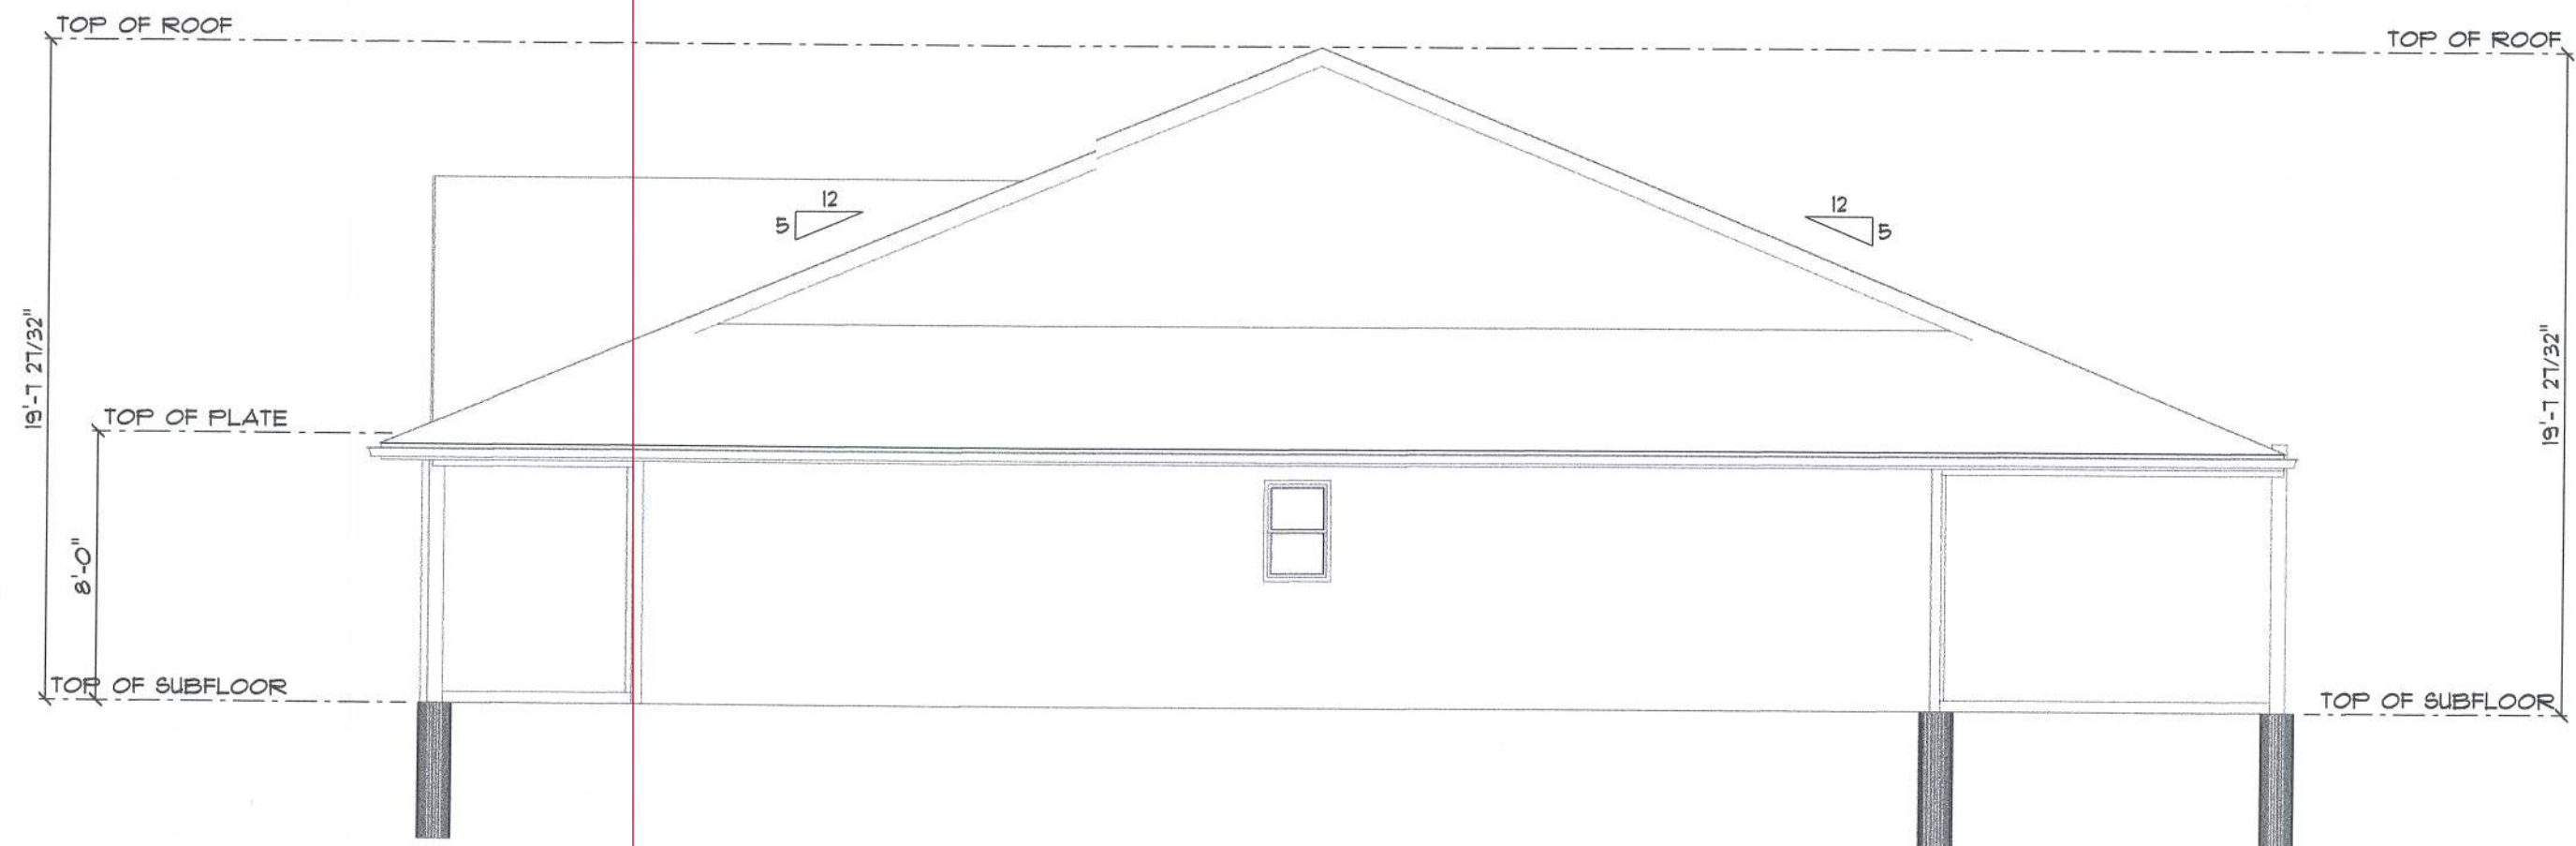

Right Elevation

SCALE: $\frac{1}{8}'' = 1'-0''$