


SITE PLAN CHECKLIST

59

- ___ 1) Property Dimensions
- ___ 2) Footprint of proposed and existing structures (including decks), label these with existing addresses
- ___ 3) Distance from structures to all property lines
- ___ 4) Location and size of easements
- ___ 5) Driveway path and distance at the entrance to the nearest property line
- ___ 6) Location and distance from any waters; sink holes; wetlands; and etc.
- ___ 7) Show slopes and or drainage paths
- ___ 8) Arrow showing North direction


SITE PLAN EXAMPLE

Revised 7/1/15

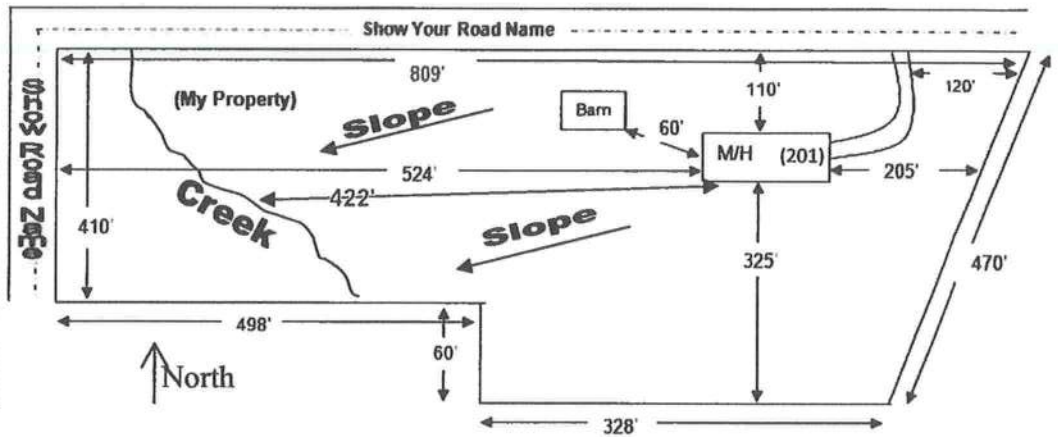


NOTE:

This site plan can be copied and used with the 911 Addressing Dept. application forms.

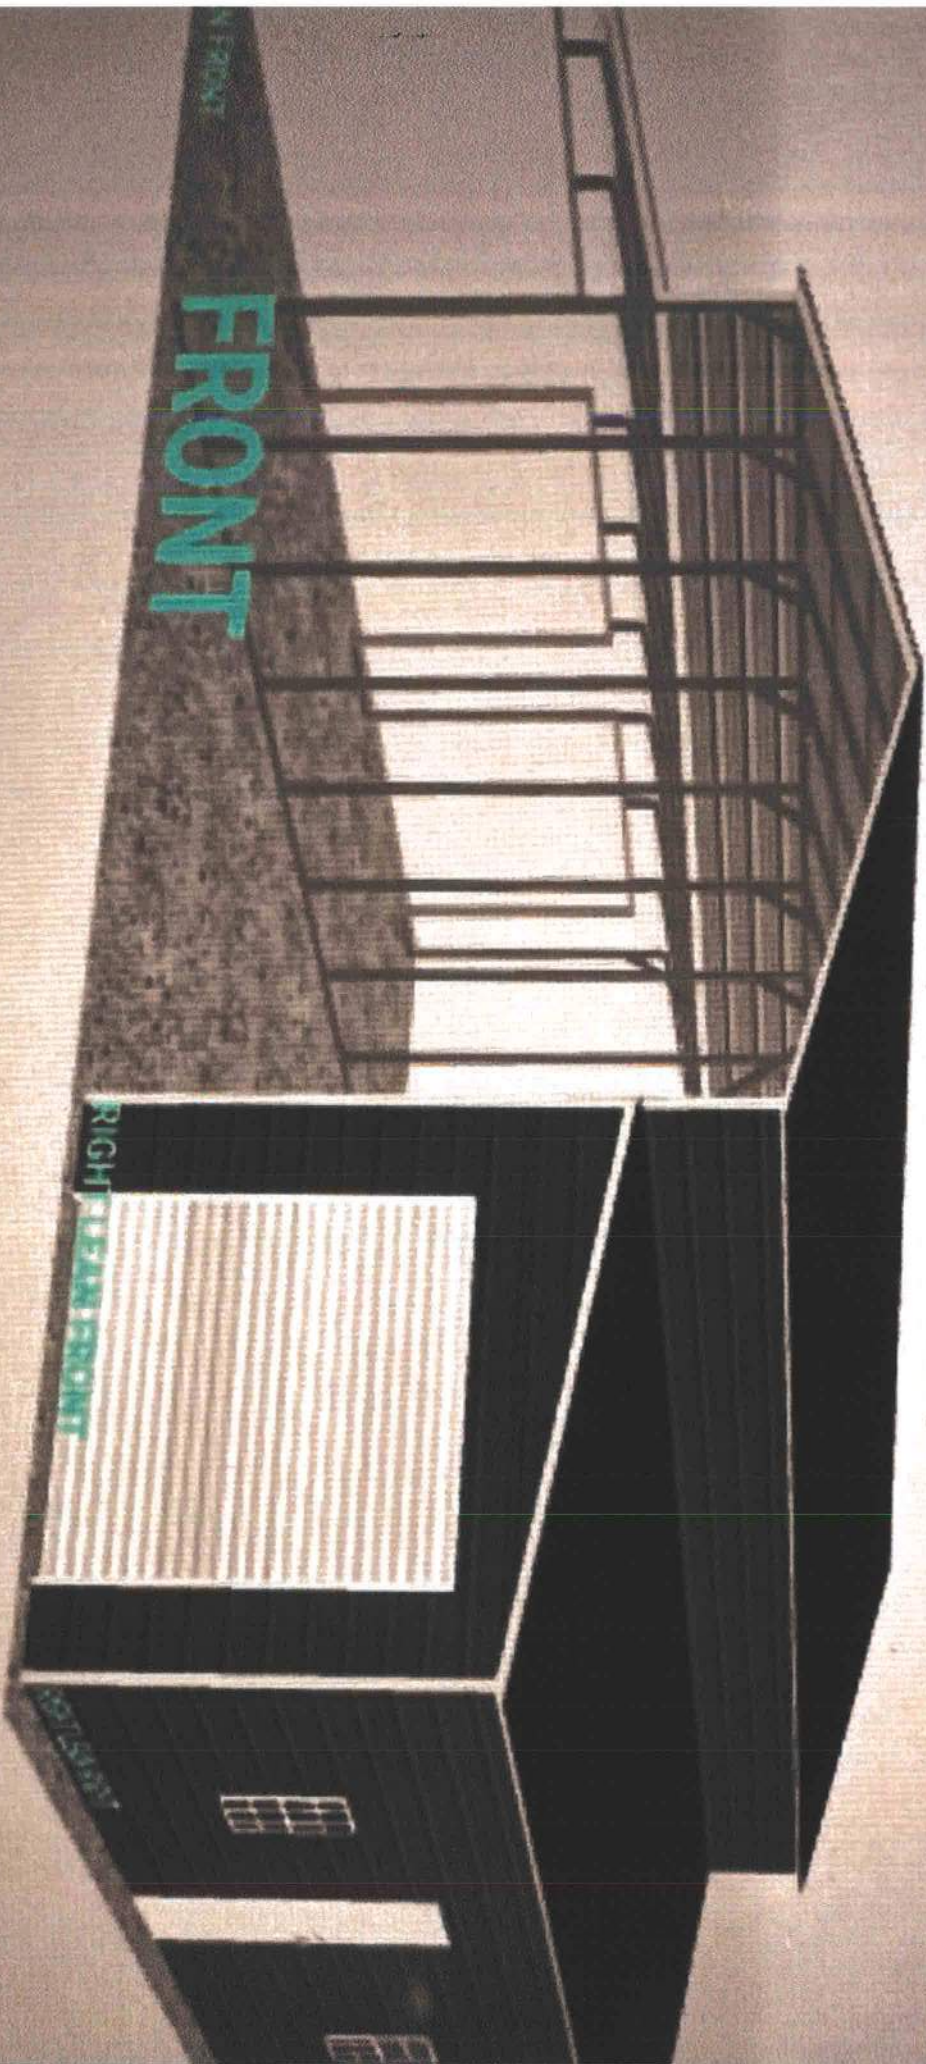

JONES FLOORPLAN

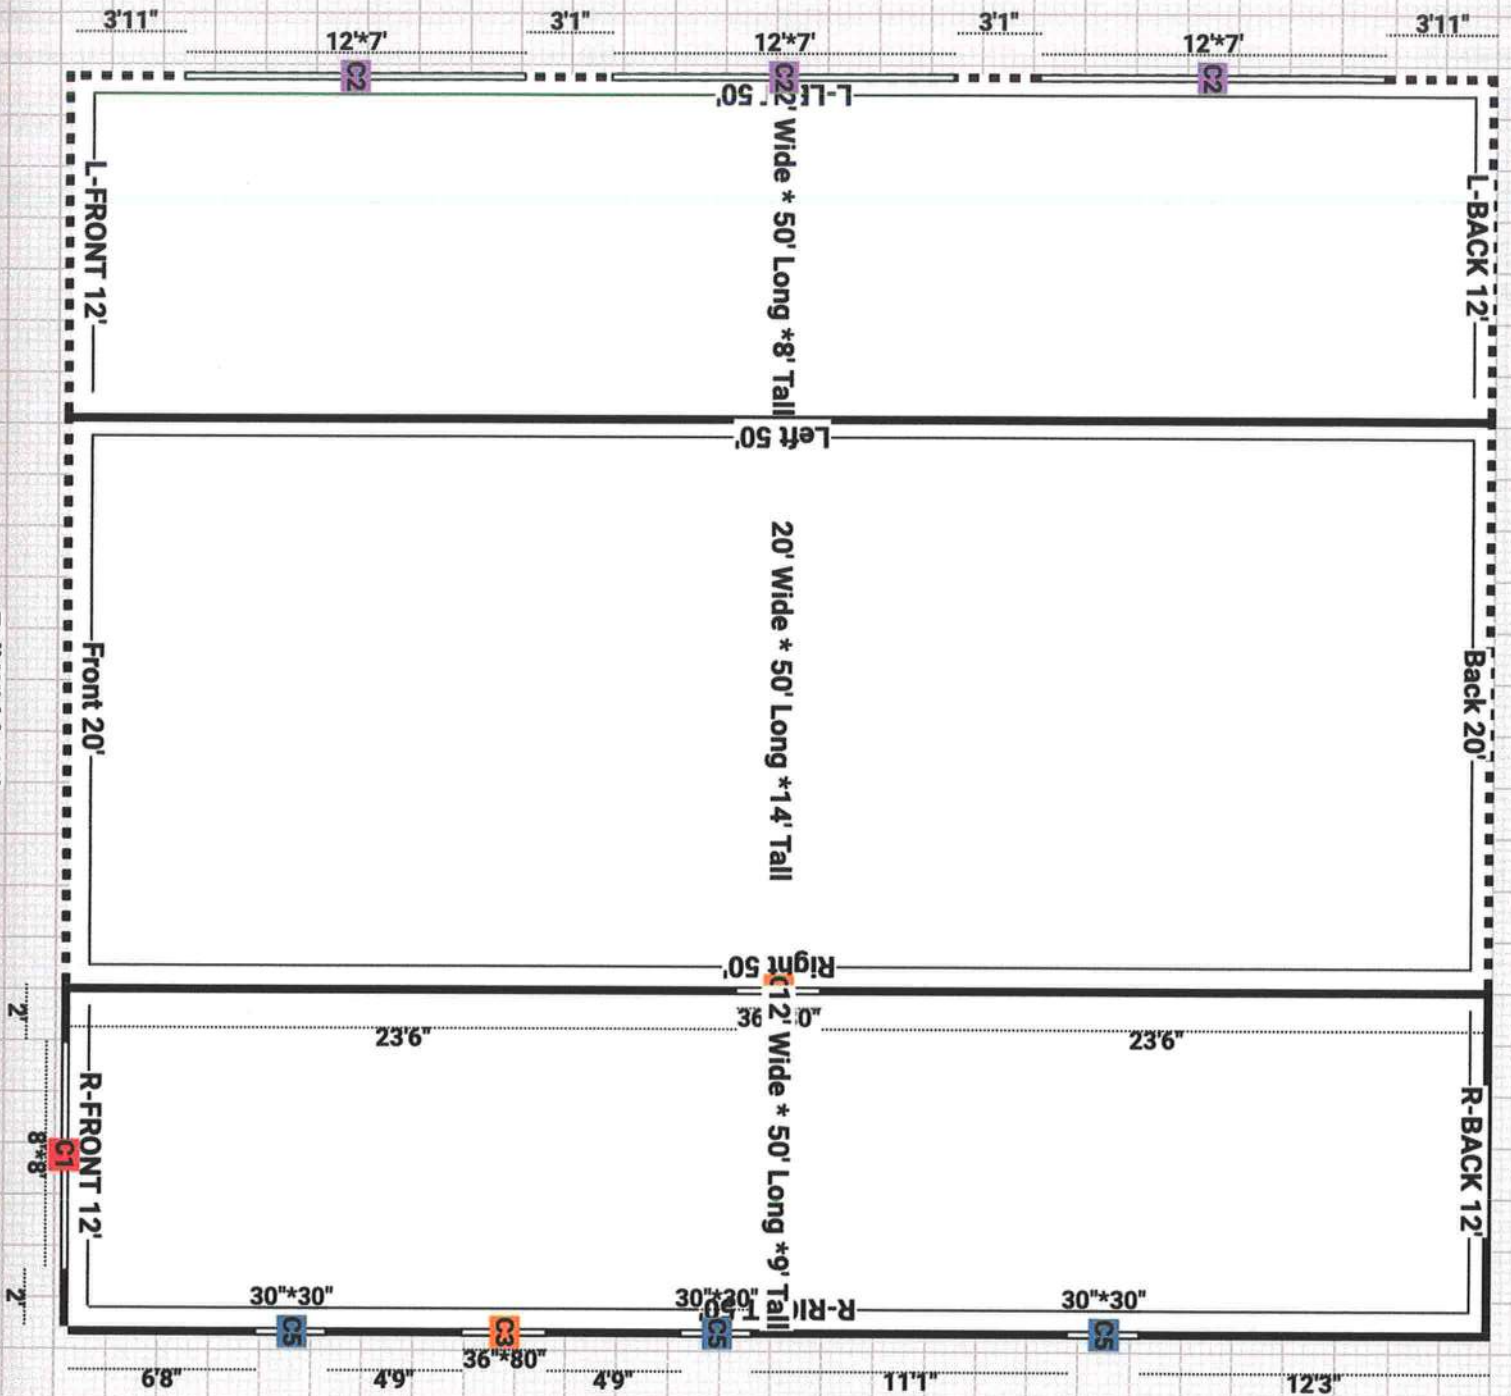

11

SITE PLAN

FOR: JAMES & ASH JONES

LOCATION: TBD SW LEO FEAGLE GLEN

PARCEL ID: 06-065-17-09613-004(46652)

