



STATE OF FLORIDA
DEPARTMENT OF HEALTH
ONSITE SEWAGE TREATMENT AND DISPOSAL
SYSTEM
APPLICATION FOR CONSTRUCTION PERMIT

21-0458
PERMIT NO.
DATE PAID: 5-13-21
FEE PAID: 60.00
RECEIPT #:

APPLICATION FOR:

[] New System [] Existing System [] Holding Tank [] Innovative
[] Repair [] Abandonment [] Temporary []

APPLICANT: Southeast Fidelity Trust

AGENT: Cardinale / Christopher Cambo

TELEPHONE: 386-365-1133

MAILING ADDRESS: 624 Tellis Street, Augusta, GA 30901

TO BE COMPLETED BY APPLICANT OR APPLICANT'S AUTHORIZED AGENT. SYSTEMS MUST BE CONSTRUCTED BY A PERSON LICENSED PURSUANT TO 489.105(3)(m) OR 489.552, FLORIDA STATUTES. IT IS THE APPLICANT'S RESPONSIBILITY TO PROVIDE DOCUMENTATION OF THE DATE THE LOT WAS CREATED OR PLATTED (MM/DD/YY) IF REQUESTING CONSIDERATION OF STATUTORY GRANDFATHER PROVISIONS.

PROPERTY INFORMATION

LOT: 109 BLOCK: SUBDIVISION: Cedar Pine MHP PLATTED:

PROPERTY ID #: 33-39-17-06763-001 ZONING: I/M OR EQUIVALENT: [Y / N]

PROPERTY SIZE: 3.6 ACRES WATER SUPPLY: [] PRIVATE PUBLIC [] <=2000GPD [] >2000GPD

IS SEWER AVAILABLE AS PER 381.0065, FS? [Y / N] DISTANCE TO SEWER: 50 FT

PROPERTY ADDRESS: 116 SE Dover Dr

DIRECTIONS TO PROPERTY: From Baya Dr turn right onto Old Country Club Rd. In 1/8 mile turn right on Tim St. Go to the End of Tim St & Dover Dr, property is on the right.

BUILDING INFORMATION

[] RESIDENTIAL [] COMMERCIAL

Unit No	Type of Establishment	No. of Bedrooms	Building Area Sqft	Commercial/Institutional System Design Table 1, Chapter 64E-6, FAC
---------	-----------------------	-----------------	--------------------	--

1	mobile home	3	840	
2				
3				
4				

[] Floor/Equipment Drains [] Other (Specify)

SIGNATURE: Christopher Cambo


DATE: 4/5/2021

STATE OF FLORIDA
DEPARTMENT OF HEALTH
APPLICATION FOR CONSTRUCTION PERMIT

Permit Application Number 21-0450

----- PART II - SITEPLAN -----

Scale: Each block represents 10 feet and 1 inch = 40 feet.

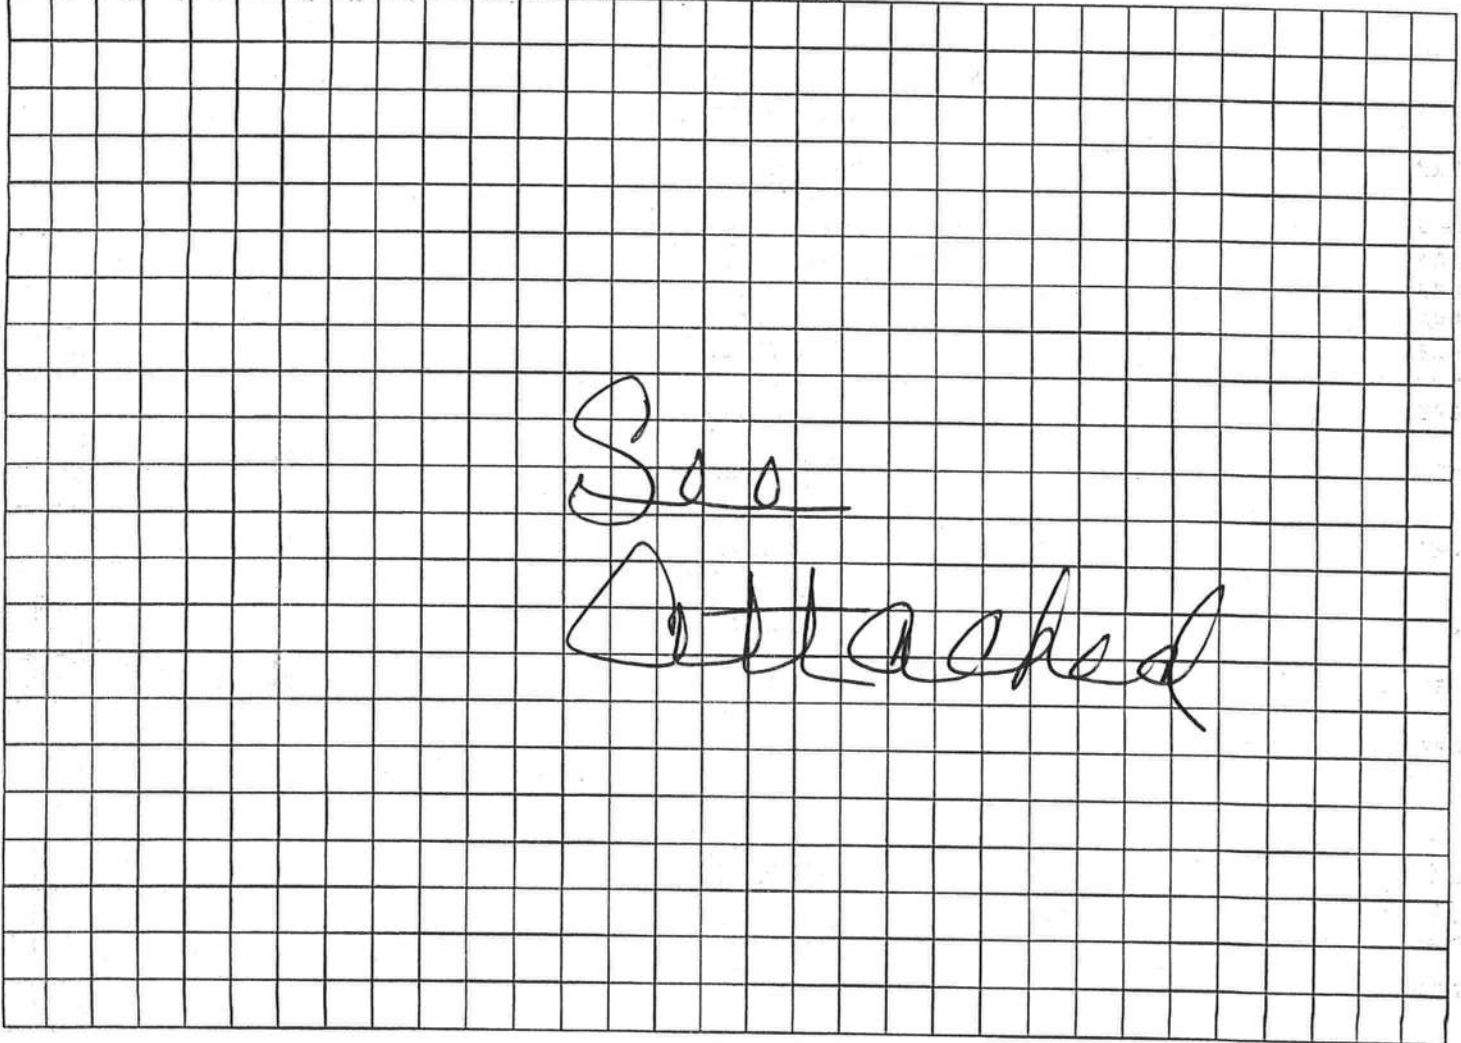

Notes: _____

Site Plan submitted by: Carlton C. Aguila, Jr. TITLE _____ DATE: _____

Plan Approved [Signature] Not Approved _____ Date 5-13-24

By [Signature] Ind Env Health Direct County Health Department

ALL CHANGES MUST BE APPROVED BY THE COUNTY HEALTH DEPARTMENT

Cedar Pines

Woodpile Acres Mobile Home Community
Master List Address/Electric Meter
10/15/2004

(xxxx) old address
new 911 address
Meter Number

SE COUNTRY CLUB

S.E. DUSTIN DR

NOTES:

Dover was Elm

Davie was Duane

Cameron was Jam

Old Address next t to lot #

New Address next street name

S. E. CAMERON DR

Lot 30 (2807)

250 S E Dover

5C71736 O

Lot 29 (2805)

vacant lot

Lot 28 (2803)

226 S E Dover

5C25777

Lot 27 (2801)

vacant Lot

Lot 26 (2739)

186 S E Dover

5C39441

Lot 1 (2741)

vacant lot

Lot 2 (2743)

168 S E Dover

5C41518 O

Lot 3

Vacant lot

Lot 4

Vacant Lot

Lot 5

Vacant Lot

Lot 6

vacant lot

Lot 7 (2753)

134 S E Dover

5C41148

Lot 8 (2755)

126 S E Dover

5C74956

Lot 17 (2740)

112 SE Cameron

5C65451 O

Lot 16 (2742)

181 S E Dover

5C24851

Lot 15 (2744)

171 S E Dover

5C23502 O

Lot 14 (2746)

165 S E Dover

no meter

Lot 13

vacant lot

Lot 12 (2750)

145 S E Dover

5C77296

Lot 11 (2752)

135 S E Dover

5C55291

Lot 10 (2754)

125 S E Dover

5C52109 O

Lot 25 (2743)

138 SE Cameron

5C80263

Lot 24 (2745)

229 S E Tim St

5C78545 O

Lot 23 (2745)

235 S E Tim St

5C29750 O

Lot 22 (2747)

245 S E Tim St

5C00722 O

Lot 21 (2749)

253 S E Tim St

5C47015

Lot 20 (2751)

261 S E Tim St

5C31901 O

Lot 19 (2749)

269 S E Tim St

5C12574 O

Lot 18 (2756)

115 S E Dover

5C91016 O

SE DOVER DR

Lot 9

116 S E Dover

Not

connected

S. E. DAVIE DR

Lot 57 (508)

286 S E Tim St

5C11114

TBD = To Be Demolished or Demolished

O = Occupied or rented