



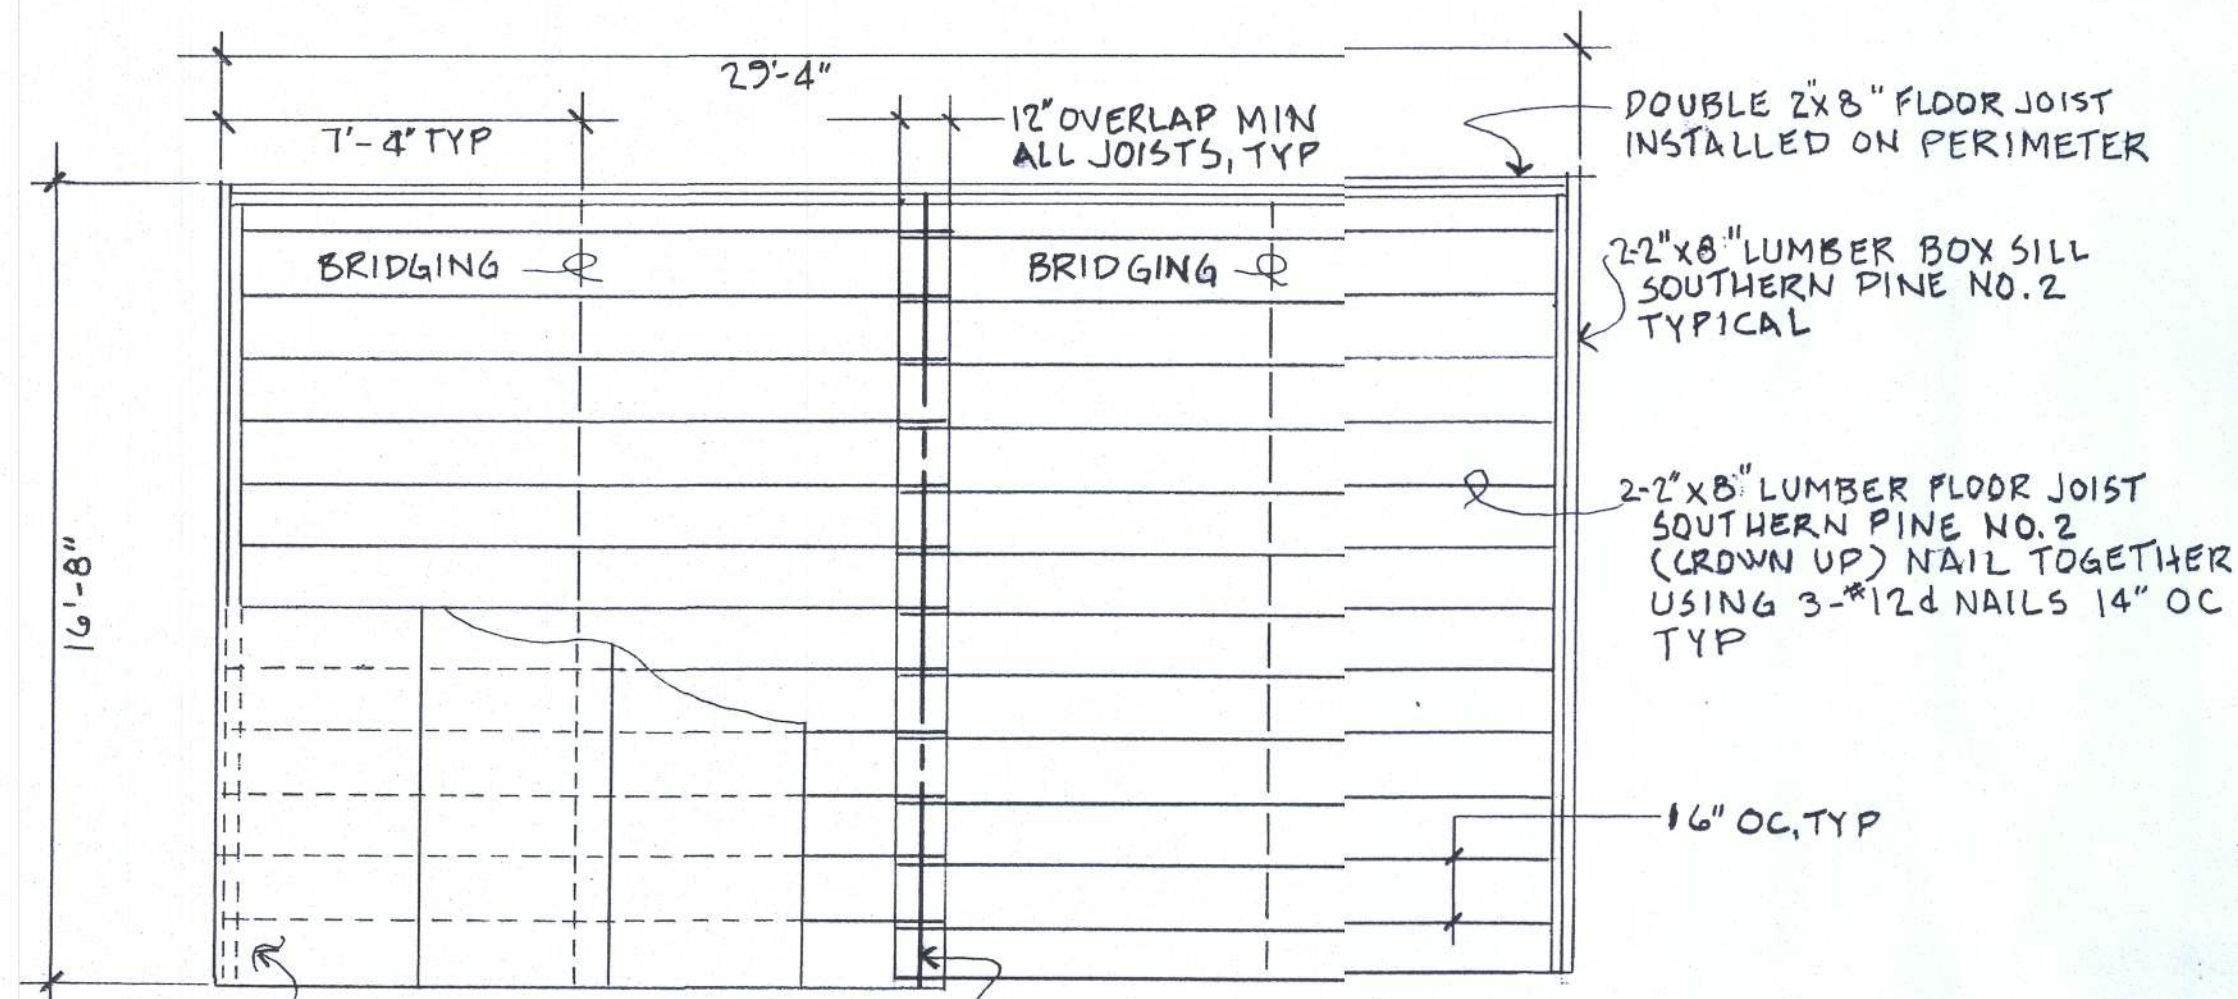

JOIST PLAN
SCALE = 1/4" = 1'-0"

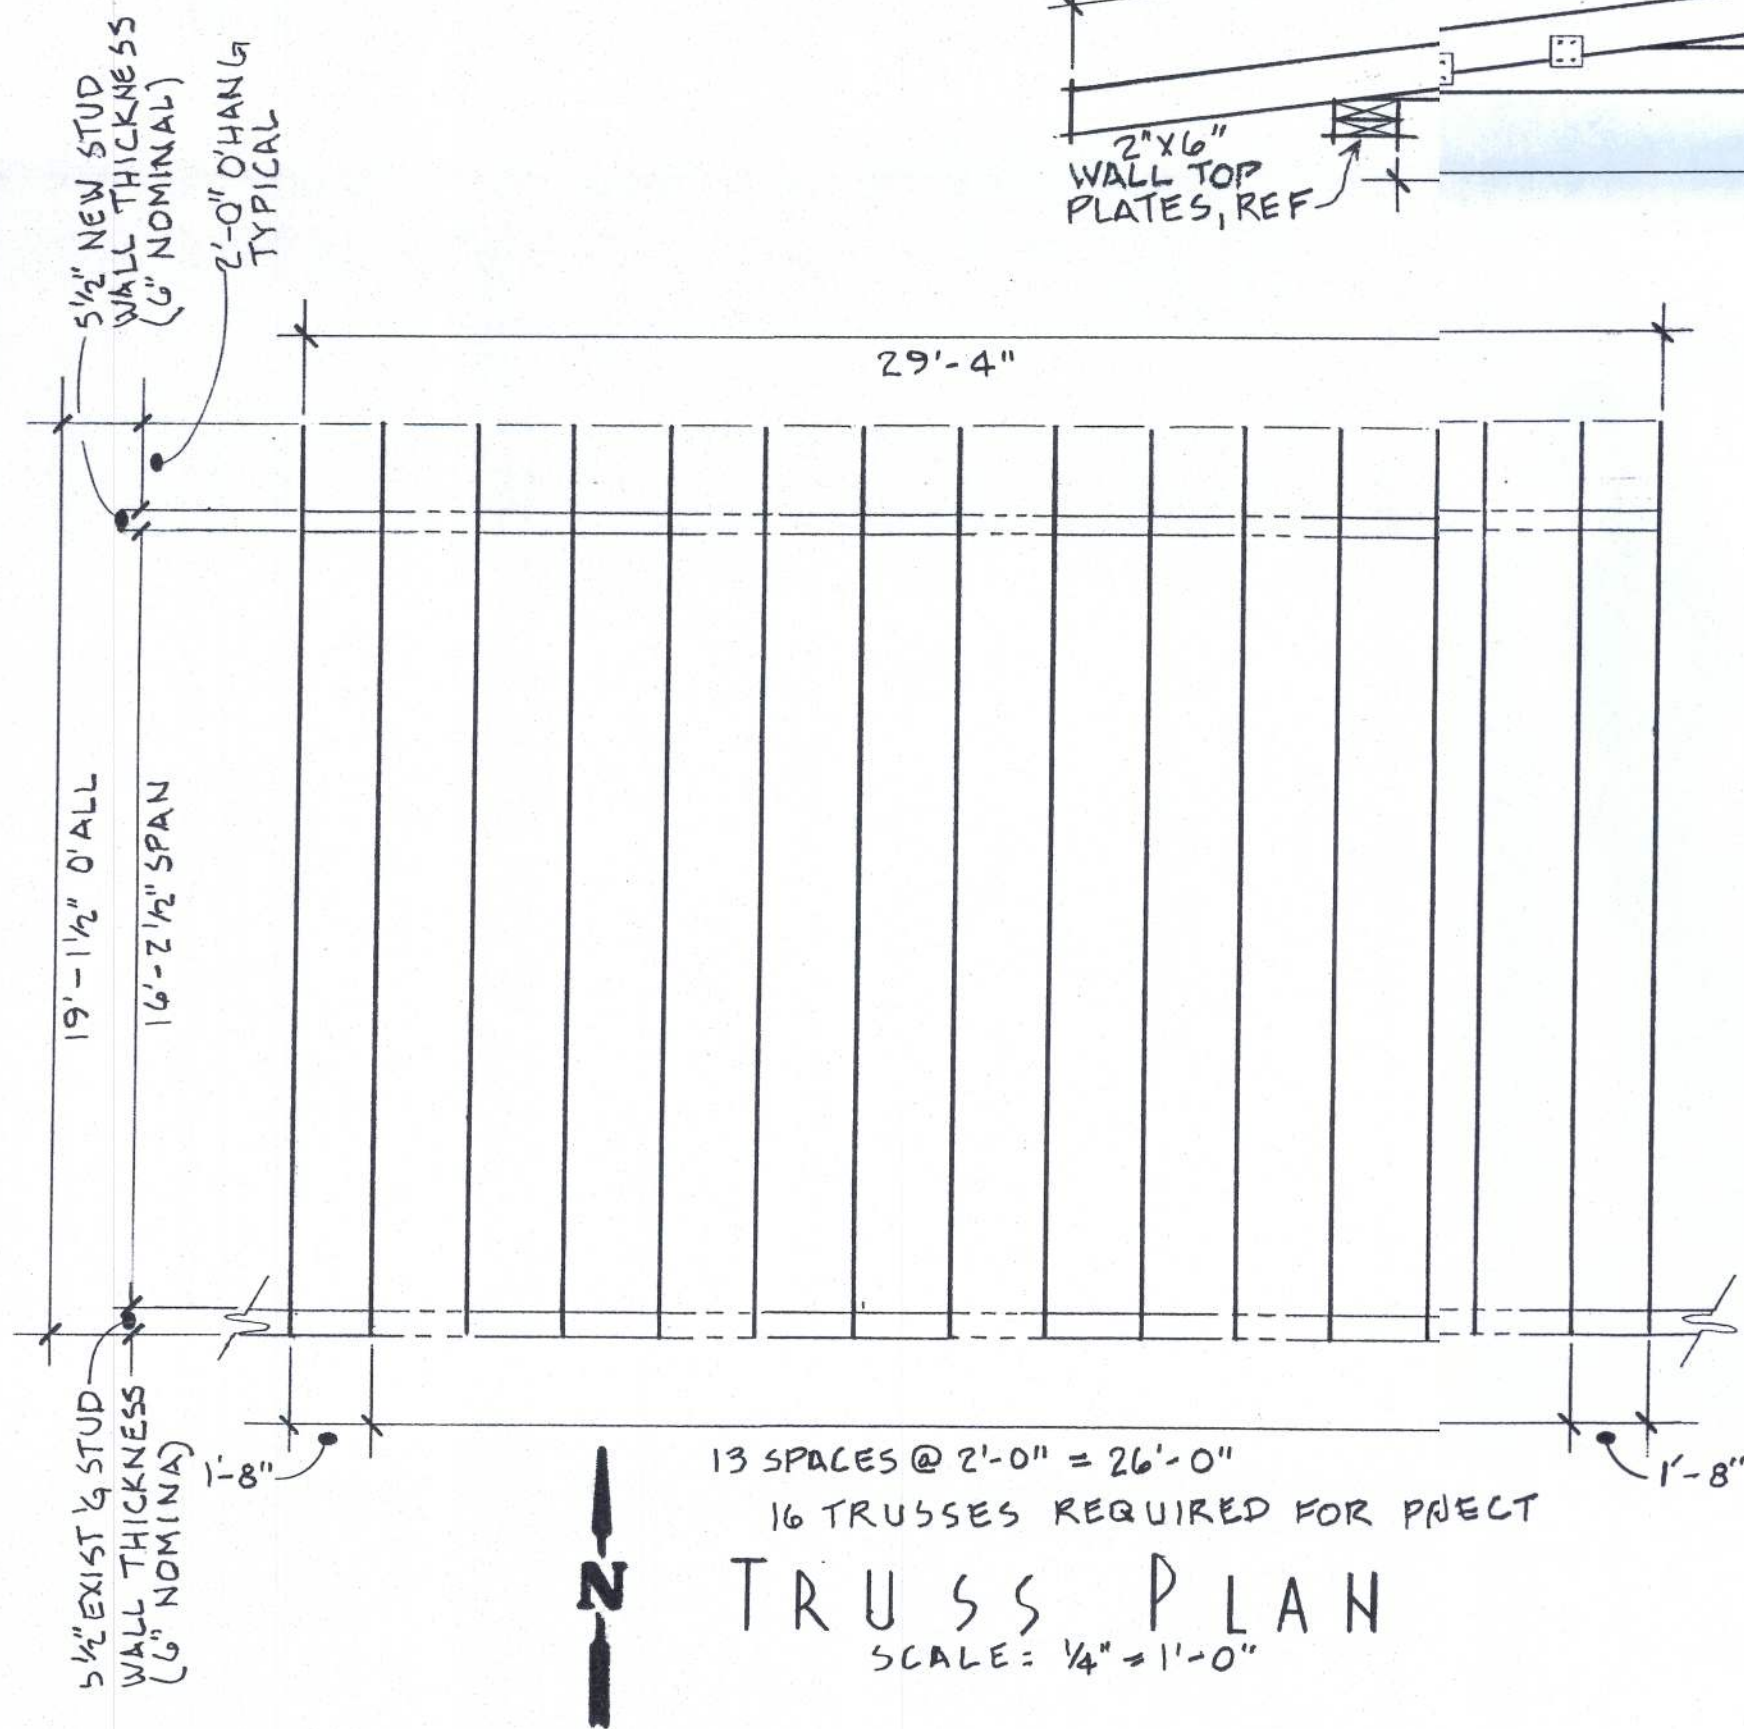


TRUSS PLAN
SCALE = 1/4" = 1'-0"

— RESIDENTIAL LIVE LOAD —
GREATER THAN 55 PSF @ 2'-0" C TO C
WITH TRUSS DEPTH OF 2'-6"

16 TRUSSES REQUIRED
FOR PROJECT

TRUSS LAYOUT
SCALE = 3/4" = 1'-0"

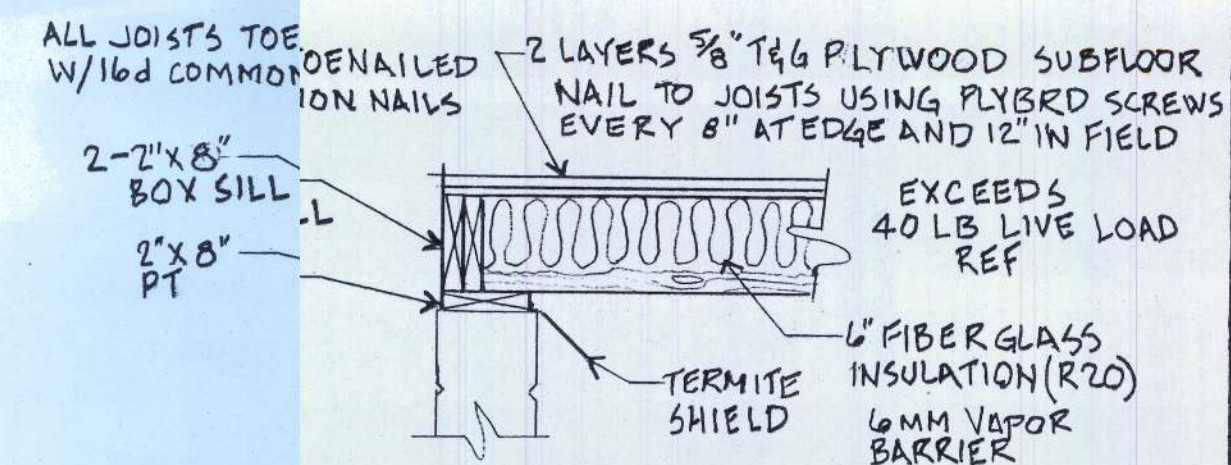

NOTE = FINAL TRUSS DESIGN TO BE BY TRUSS MANUFACTURER TO BE REVER ONLY.

LATERAL CONTINUOUS 2" x 4" BRACING

DUCT CHASE

LATERAL CONTINUOUS 2" x 4" BRACING

2-2" x 6" BUILTUP BEAM TRUSS SUPPORT REF

* TRUSS LAYOUT DONE TO ASSIST TRUSS MANUFACTURER WITH REQUIRED DIMENSIONS

PROJECT: SPENCE RESIDENCE		
B+B ADDITION, 190 SW LONG LA LOOP		
SHEET TITLE: FLOOR JOIST + ROOF TRUSS PLANS		
DRAWN BY: GD SPENCE	DATE: 4 20 2014	SHEET NO. A-3 4