



STATE OF FLORIDA  
DEPARTMENT OF HEALTH  
ONSITE SEWAGE TREATMENT AND DISPOSAL  
SYSTEM  
APPLICATION FOR CONSTRUCTION PERMIT

PERMIT NO. 20-2623  
DATE PAID: 8/7/20  
FEE PAID: 310.00  
RECEIPT #: 155095

APPLICATION FOR:

[X] New System [ ] Existing System [ ] Holding Tank [ ] Innovative  
[ ] Repair [ ] Abandonment [ ] Temporary [ ]

APPLICANT: THERESA ADAMS

AGENT: NEWSOME WELL & SEPTIC

TELEPHONE: 386.462.7745

MAILING ADDRESS: 12718 NW 77 TERRACE ALACHUA FL 32615

TO BE COMPLETED BY APPLICANT OR APPLICANT'S AUTHORIZED AGENT. SYSTEMS MUST BE CONSTRUCTED BY A PERSON LICENSED PURSUANT TO 489.105(3)(m) OR 489.552, FLORIDA STATUTES. IT IS THE APPLICANT'S RESPONSIBILITY TO PROVIDE DOCUMENTATION OF THE DATE THE LOT WAS CREATED OR PLATTED (MM/DD/YY) IF REQUESTING CONSIDERATION OF STATUTORY GRANDFATHER PROVISIONS.

PROPERTY INFORMATION

LOT: 61 BLOCK:        SUBDIVISION: SANTA FE RIVER PLANTATIONS REPLAT OF LOT 38 PLATTED:       

PROPERTY ID #: 30-7S-17-10058-651 ZONING:        I/M OR EQUIVALENT: [ Y / N ]

PROPERTY SIZE: 1.45 ACRES WATER SUPPLY: [X] PRIVATE PUBLIC [ ] <=2000GPD [ ] >2000GPD

IS SEWER AVAILABLE AS PER 381.0065, FS? [ Y / N ] DISTANCE TO SEWER: > 50 FT

PROPERTY ADDRESS: 1143 SW Mapleton St, Fort White, FL 32038

DIRECTIONS TO PROPERTY: Take FL-47 S to US-27 S; Turn left onto US-27 S; Turn right onto SW County Rd 138; Turn left onto SW Woodland Ave; Turn left onto SW Badger St/SW Mapleton St; Property on the LEFT

BUILDING INFORMATION

[X] RESIDENTIAL


[ ] COMMERCIAL

Unit No	Type of Establishment	No. of Bedrooms	Building Area Sqft	Commercial/Institutional System Design Table 1, Chapter 64E-6, FAC
1	<u>SFR</u>	<u>3</u>	<u>1870</u>	
2				
3				
4				

[ ] Floor/Equipment Drains [ ] Other (Specify)       

SIGNATURE: Kyle Meyer

DATE: 08/06/2020

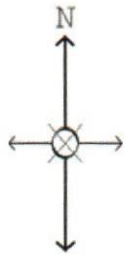

NOTES:


PROPOSING:

NEW 900 GAL ST

NEW 375ft<sup>2</sup> TRENCH D.F.


No other pertinent features within  
proximity on adjacent lots

SCALE 1 : 40

  
08/05/2020

  
WELL

APPROVED

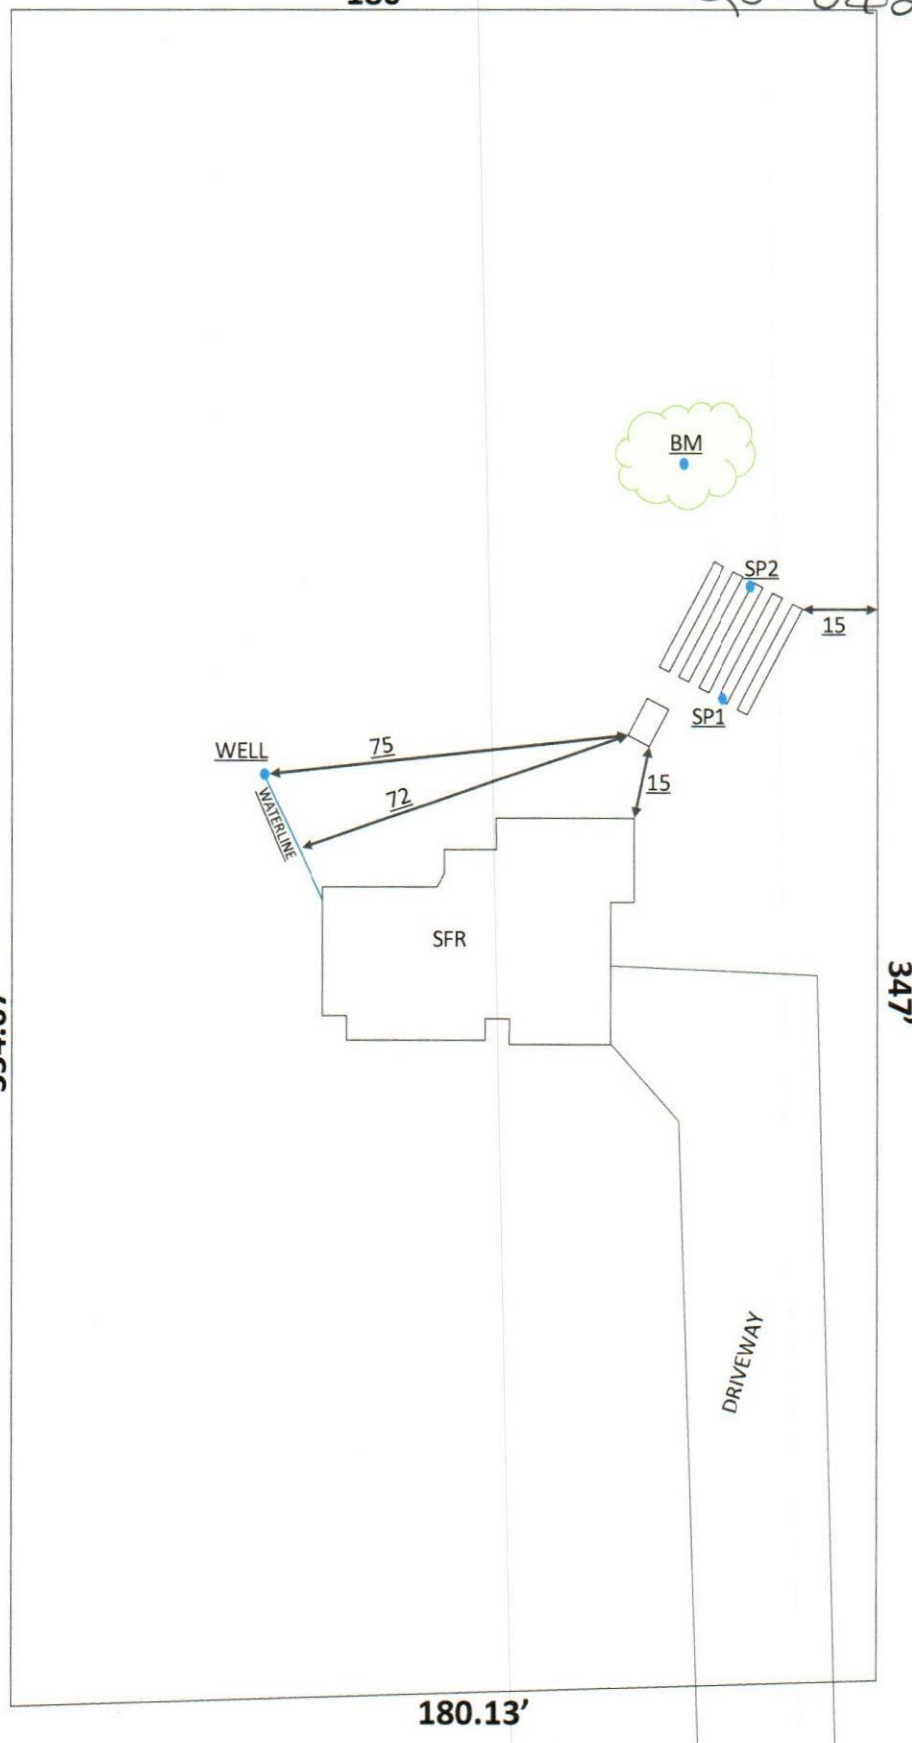

SW MAPLETON ST.



8/7/20 CCHP