

#38809

FW

SSO 027205788



STATE OF FLORIDA
DEPARTMENT OF HEALTH
ONSITE SEWAGE TREATMENT AND DISPOSAL *original*
SYSTEM
APPLICATION FOR CONSTRUCTION PERMIT

PERMIT NO. 210724
DATE PAID: 8/27/21
FEE PAID: 285.00
RECEIPT #: 1716967

APPLICATION FOR:

☒ New System ☐ Existing System ☐ Holding Tank ☐ Innovative
☐ Repair ☐ Abandonment ☐ Temporary ☐

APPLICANT: FRANCES TERRYAGENT: RON V. WOLLEY, TEETELEPHONE: 386-755-5343MAILING ADDRESS: 175 S.E. Butler Glw Lake City, Fl. 32025

=====

TO BE COMPLETED BY APPLICANT OR APPLICANT'S AUTHORIZED AGENT. SYSTEMS MUST BE CONSTRUCTED BY A PERSON LICENSED PURSUANT TO 489.105(3)(m) OR 489.552, FLORIDA STATUTES. IT IS THE APPLICANT'S RESPONSIBILITY TO PROVIDE DOCUMENTATION OF THE DATE THE LOT WAS CREATED OR PLATTED (MM/DD/YY) IF REQUESTING CONSIDERATION OF STATUTORY GRANDFATHER PROVISIONS.

=====

PROPERTY INFORMATION

LOT: — BLOCK: — SUBDIVISION: — N/A — PLATTED: 1986PROPERTY ID #: 09268-000 ZONING: — I/M OR EQUIVALENT: ☒ Y ☐ NPROPERTY SIZE: 10 ACRES WATER SUPPLY: ☒ PRIVATE PUBLIC ☐ ≤ 2000 GPD ☐ > 2000 GPDIS SEWER AVAILABLE AS PER 381.0065, FS? ☒ Y ☐ N DISTANCE TO SEWER: — FTPROPERTY ADDRESS: 808 S.W. English St. Lake City, FlDIRECTIONS TO PROPERTY: 441 South to English St. + T/R to site on (R)

BUILDING INFORMATION

☒ RESIDENTIAL ☐ COMMERCIAL

Unit No	Type of Establishment	No. of Bedrooms	Building Area Sqft	Commercial/Institutional System Design Table 1, Chapter 64E-6, FAC
1	<u>USED M/H</u>	<u>3</u>	<u>1152</u>	
2				
3				
4				

☐ Floor/Equipment Drains ☐ Other (Specify) —SIGNATURE: RON V. WOLLEY TEE DATE: 8/26/21


Permit Application Number

Permit Application Number

21:0724

DART II - SITEPLAN

Scale: Each block represents 10 feet and 1 inch = 40 feet.

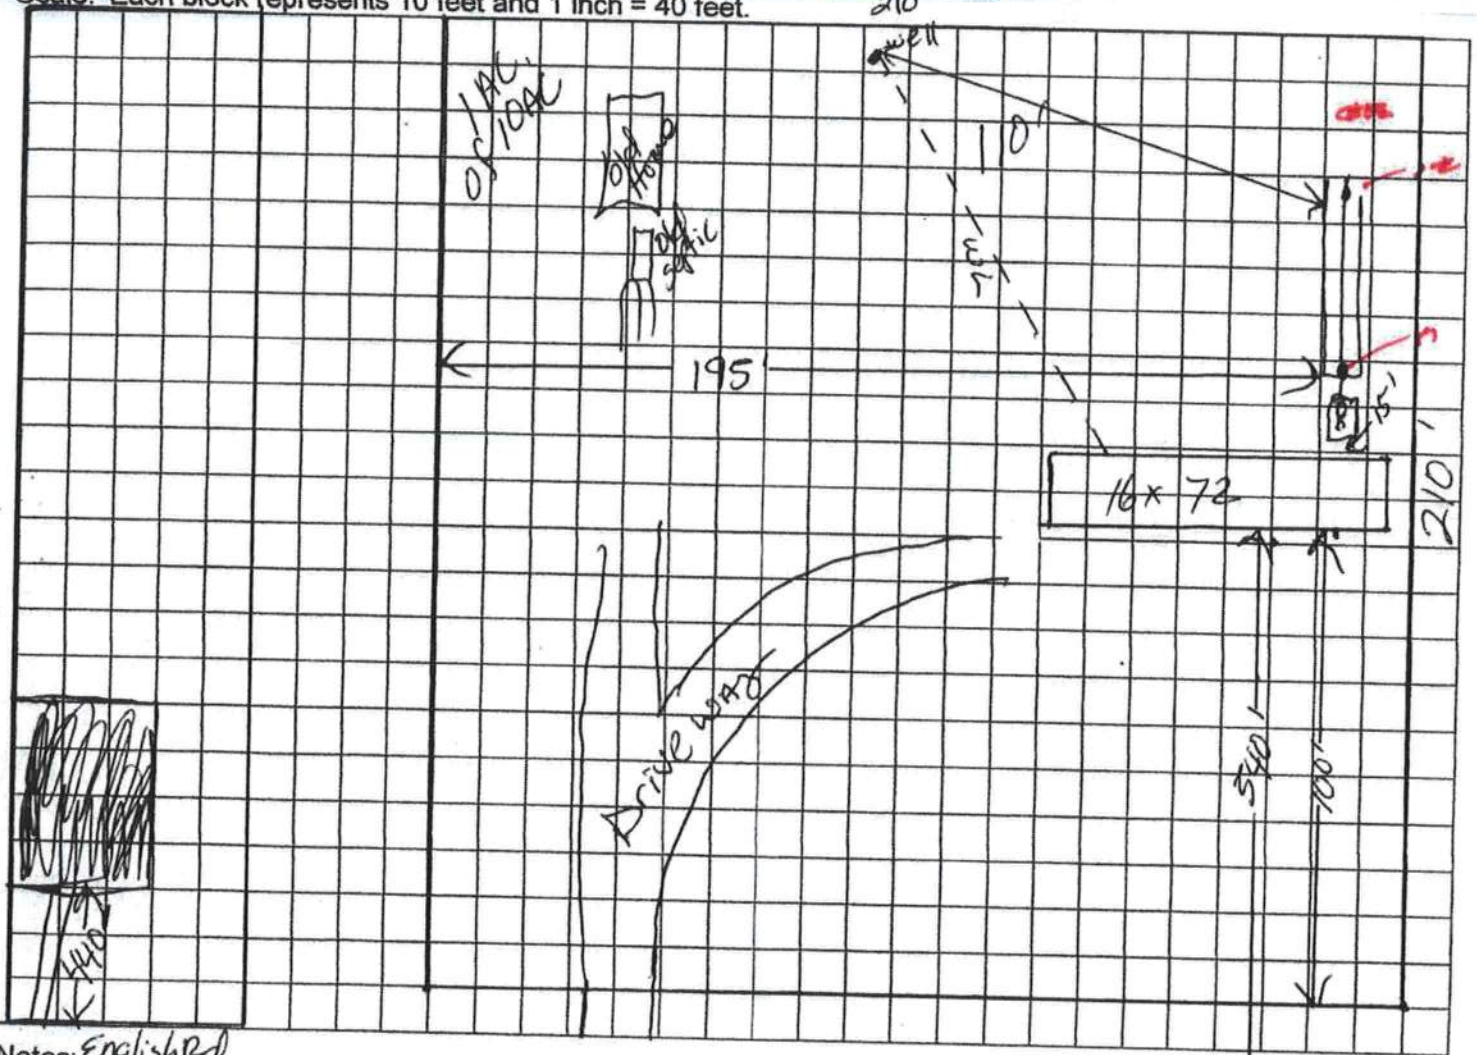

Notes: English Rd

1 AC ~~of~~ D AC,

English Rd

Site Plan submitted by: Ken V. Wondol HEE Agent: X Owner: _____

Date: .

Plan Approved

Not Approved_____

Date 2/8/22

By [Signature] COLUMBIA County Health Department

ALL CHANGES MUST BE APPROVED BY THE COUNTY HEALTH DEPARTMENT