

BEARING HEIGHT SCHEDULE

9' 1 1/8"

NOTES:

- 1) REFER TO HD 9 (RECOMMENDATIONS FOR HANDING INSTALLATION AND TEMPORARY BRACING) REFER TO ENGINEERED DRAWINGS FOR PERMANENT BRACING REQUIRED
- 2) ALL TRUSSES (INCLUDING TRUSSES UNDER VALLEY FRAMING) MUST BE COMPLETELY DECKED OUT REFER TO DETAIL VAD FOR ALTERNATE BRACING REQUIREMENTS
- 3) ALL VALLEYS ARE TO BE CONVENTIONALLY FRAMED BY BUILDER
- 4) ALL TRUSSES ARE DESIGNED FOR 2 o.c. MAXIMUM SPACING UNLESS OTHERWISE NOTED
- 5) ALL WALLS SHOWN ON PLACEMENT PLAN ARE CONSIDERED TO BE LOAD BEARING UNLESS OTHERWISE NOTED
- 6) SY42 TRUSSES MUST BE INSTALLED WITH THE TOP BEING UP
- 7) BEAM/ADEQUATE (HRS) TO BE FURNISHED BY BUILDER



Jacksonville
PHONE: 904-772-6100 FAX: 904-772-4973

Tampa
PHONE: 813-621-9851 FAX: 813-628-8756

Lake City
PHONE: 386-755-6844 FAX: 386-755-7973

BUILDER
IC CONST.


ESTIMATOR
WESTBERRY

DATE
8-1-19

BY
KLH

DATE
2034959

FL Approval Codes - Mitek Plates #'s 2197.2 - 2197.4, Versa-Lam #1644-R4 & BCI Joists #1392-R4

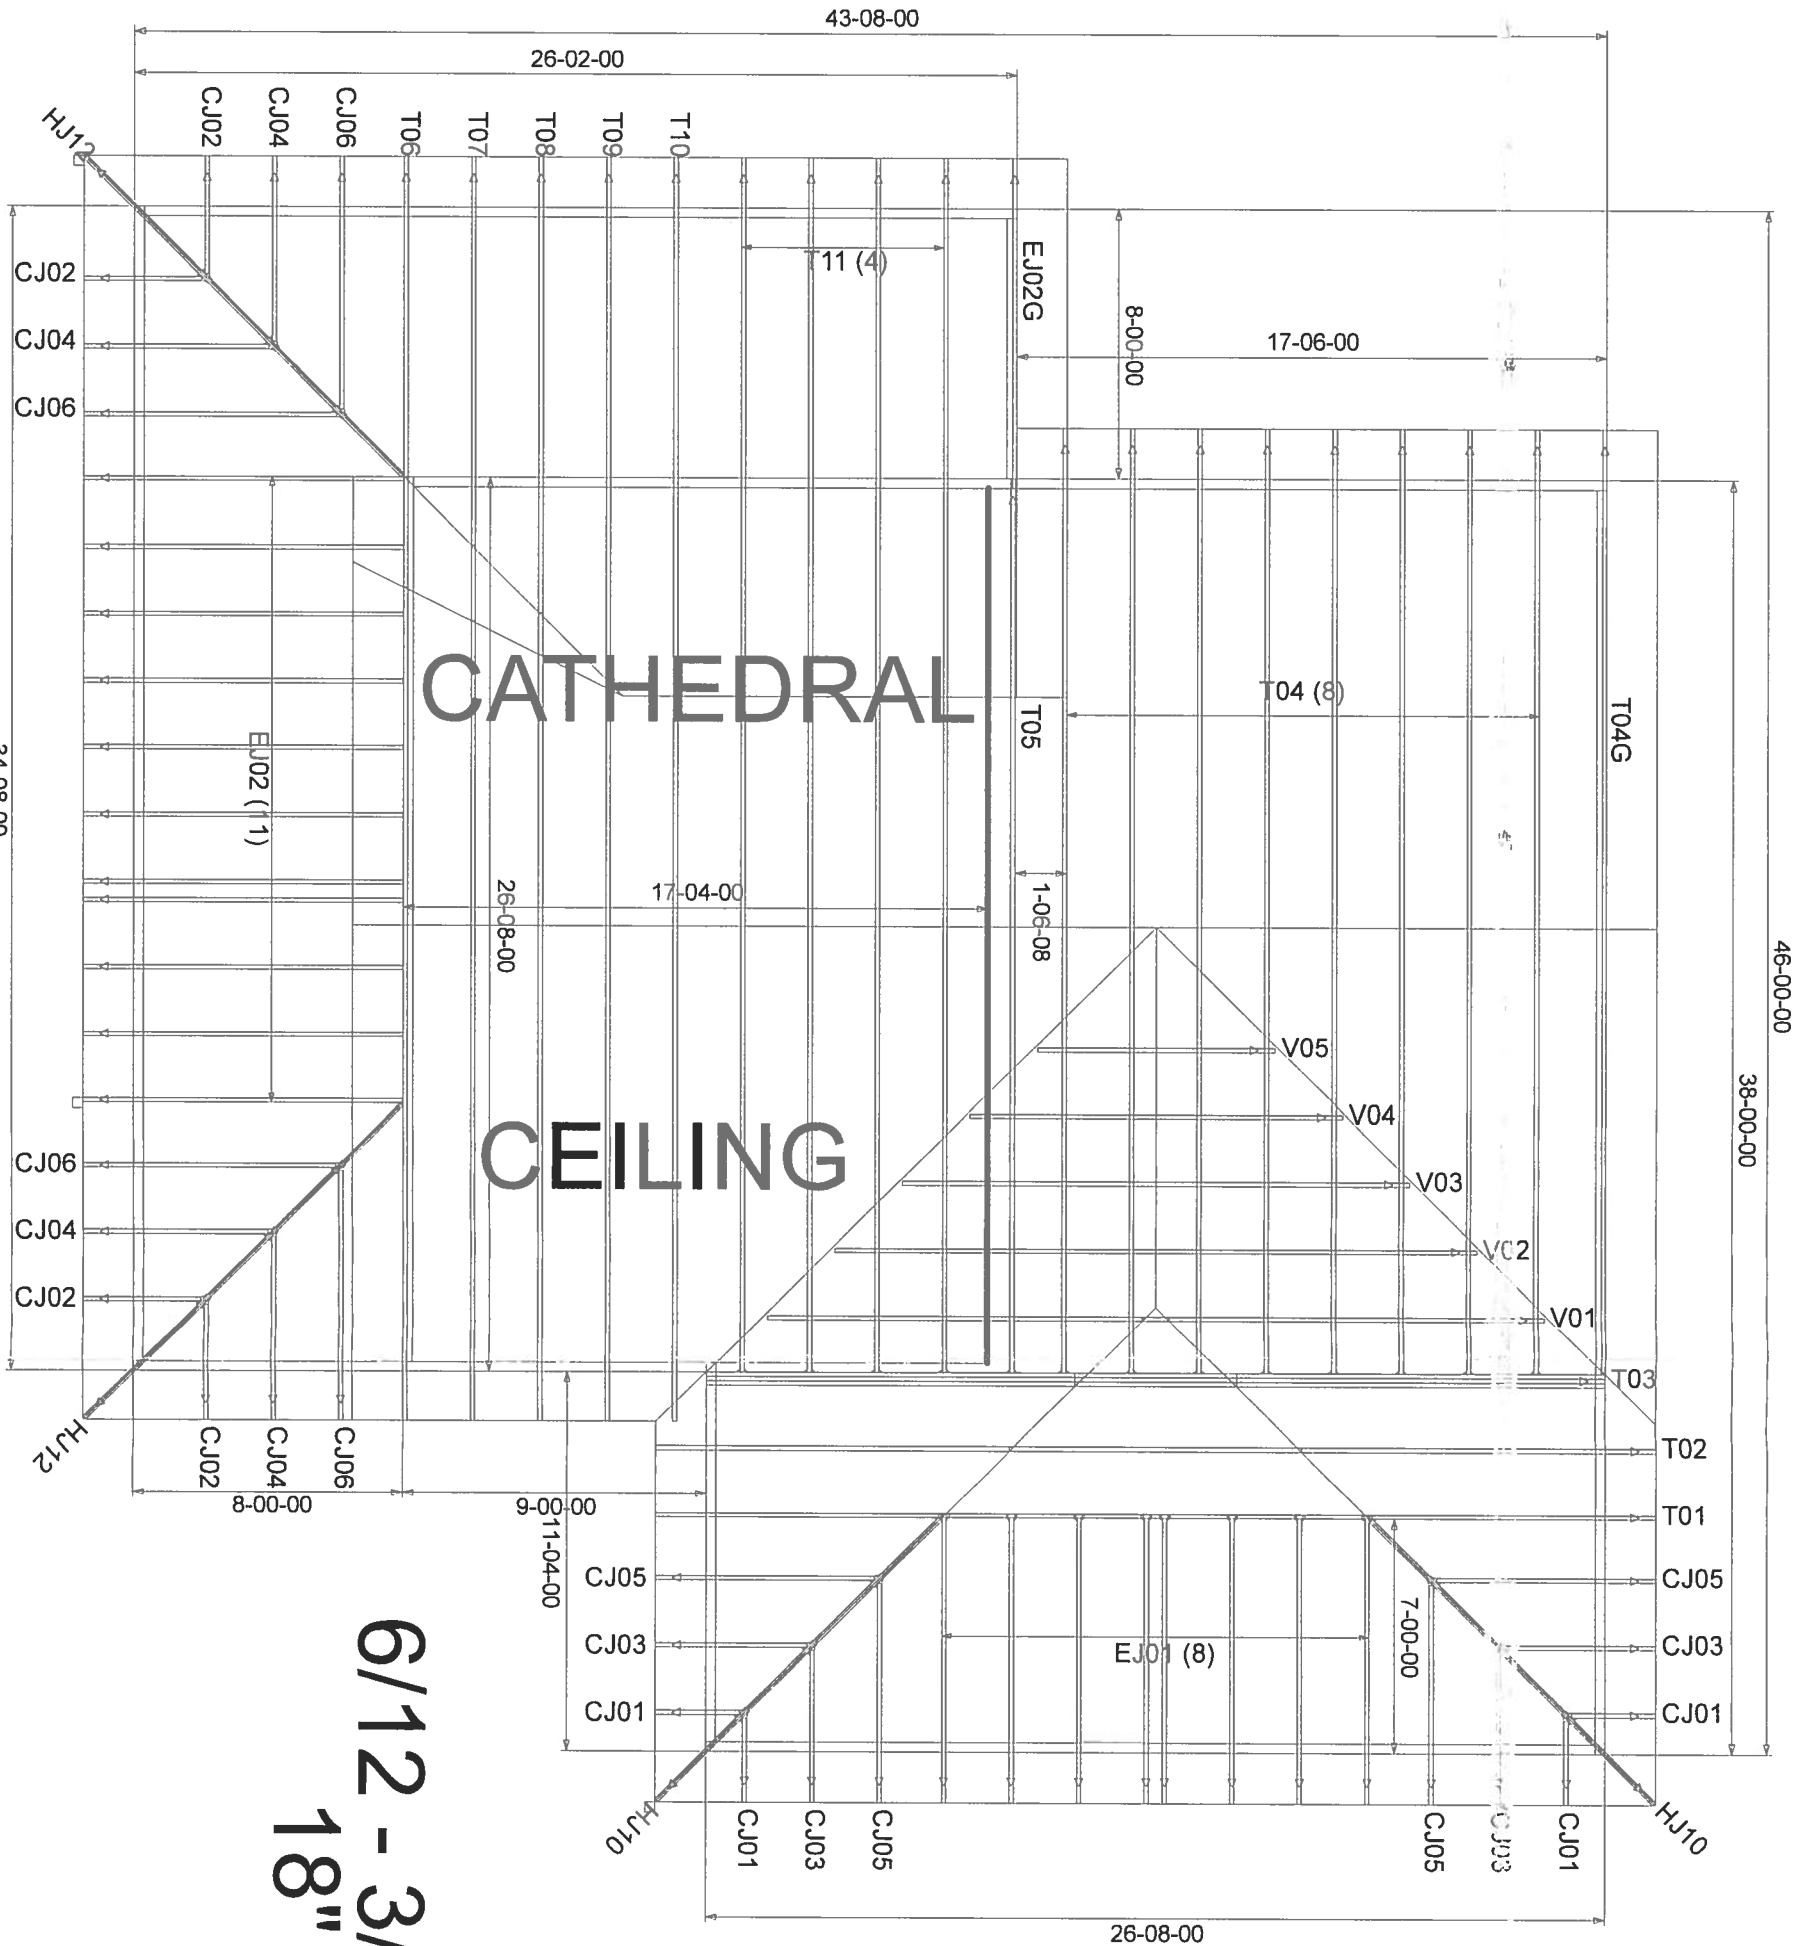

6/12 - 3/12 PITCH
18" O/H

