



STATE OF FLORIDA
DEPARTMENT OF HEALTH
ONSITE SEWAGE TREATMENT AND DISPOSAL
SYSTEM
APPLICATION FOR CONSTRUCTION PERMIT

PERMIT NO. 20-0485
DATE PAID: 4/18/20
FEE PAID: 310.00
RECEIPT #: 15108027

APPLICATION FOR:

☒ New System ☐ Existing System ☐ Holding Tank ☐ Innovative
☐ Repair ☐ Abandonment ☐ Temporary ☐

APPLICANT: DON & SHERON HOGAN

AGENT: North Florida Septic Tank Inc;

TELEPHONE: 386-755-6372

MAILING ADDRESS: 741 SE State Road 100 Lake City, Fla 32025

TO BE COMPLETED BY APPLICANT OR APPLICANT'S AUTHORIZED AGENT. SYSTEMS MUST BE CONSTRUCTED BY A PERSON LICENSED PURSUANT TO 489.105(3)(m) OR 489.552, FLORIDA STATUTES. IT IS THE APPLICANT'S RESPONSIBILITY TO PROVIDE DOCUMENTATION OF THE DATE THE LOT WAS CREATED OR PLATTED (MM/DD/YY) IF REQUESTING CONSIDERATION OF STATUTORY GRANDFATHER PROVISIONS.

PROPERTY INFORMATION

LOT: 9 BLOCK: NA SUBDIVISION: PECAN ACRES PLATTED: _____

PROPERTY ID #: 10-5S-16-03539-001 ZONING: _____ I/M OR EQUIVALENT: ☐ Y ☐ N

PROPERTY SIZE: 8.3 ACRES WATER SUPPLY: ☒ PRIVATE PUBLIC ☐ ≤ 2000 GPD ☐ > 2000 GPD

IS SEWER AVAILABLE AS PER 381.0065, FS? ☐ No ☐ Yes DISTANCE TO SEWER: NA FT

PROPERTY ADDRESS: 452 SW PECAN GLN LAKE CITY, FLA 32024

DIRECTIONS TO PROPERTY: (TL) on main Blvd, slight (R) on 475, (TR) on SW Wingate St, (TR) on SW Ziegler Ter, (TL) on Pecan Ln to 452

BUILDING INFORMATION

☒ RESIDENTIAL ☐ COMMERCIAL

Unit No	Type of Establishment	No. of Bedrooms	Building Area Sqft	Commercial/Institutional System Design Table 1, Chapter 64E-6, FAC
1	NEW MH	4	2255	
2				
3				
4				

☐ Floor/Equipment Drains ☐ Other (Specify) _____


SIGNATURE: William A. Bishop II DATE: 6/11/2020

STATE OF FLORIDA
DEPARTMENT OF HEALTH
APPLICATION FOR CONSTRUCTION PERMIT

Permit Application Number 20-0485

PART II - SITEPLAN

Scale: Each block represents 10 feet and 1 inch = 40 feet.

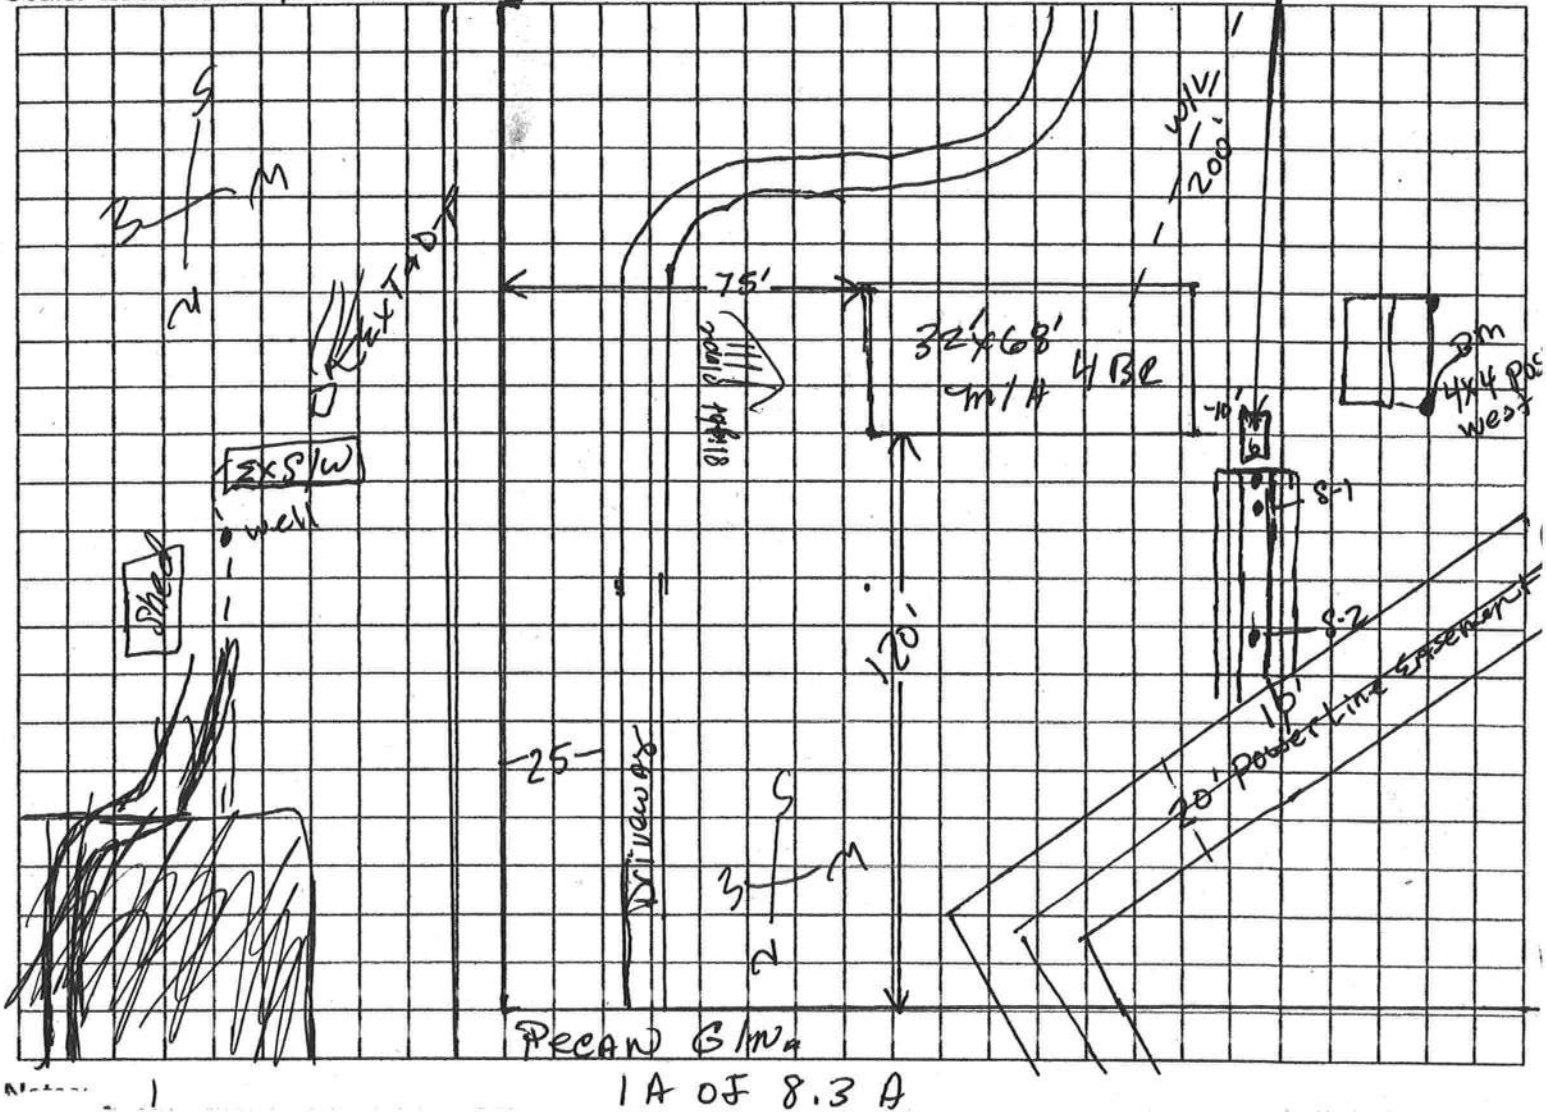

Site Plan approved by William J. Bishop II
Robert W. Jones 6-11-2020

Plan Approved ☒

Not Approved ☐

Date 6/19/2020

Kellie Ray

Columbia

County, Health Department