



STATE OF FLORIDA
DEPARTMENT OF ENVIRONMENTAL PROTECTION
ONSITE SEWAGE TREATMENT AND DISPOSAL
SYSTEM (OSTDS)

PERMIT NO. 25-0026
DATE PAID: 1-13-25
FEE PAID: \$310.00
RECEIPT #: 2186198

APPLICATION FOR CONSTRUCTION PERMIT

APPLICATION FOR:

☒ New System ☐ Existing System ☐ Holding Tank ☐ Innovative
☐ Repair ☐ Abandonment ☐ Temporary ☐

APPLICANT: JAMES JUDD

EMAIL: NFLSEPTICTANK@COMCAST.NET

AGENT: ROBERT FORD III- NORTH FLORIDA SEPTIC TANK INC

TELEPHONE: 386-755-6372

MAILING ADDRESS: 741 SW STATE ROAD 100, LAKE CITY FL 32025

TO BE COMPLETED BY APPLICANT OR APPLICANT'S AUTHORIZED AGENT. SYSTEMS MUST BE CONSTRUCTED BY A PERSON LICENSED PURSUANT TO 489.105(3) (m) OR 489.552, FLORIDA STATUTES. IT IS THE APPLICANT'S RESPONSIBILITY TO PROVIDE DOCUMENTATION OF THE DATE THE LOT WAS CREATED OR PLATTED (MM/DD/YY) IF REQUESTING CONSIDERATION OF STATUTORY GRANDFATHER PROVISIONS.

PROPERTY INFORMATION

LOT: -- BLOCK: -- SUBDIVISION: -- OSTDS REMEDIATION PLAN? ☐ Y ☐ N ☐ PLATTED: --

PROPERTY ID #: 22-5S-17-09325-002 ZONING: -- I/M OR EQUIVALENT: ☐ Y ☐ N ☐

PROPERTY SIZE: 11.07 ACRES WATER SUPPLY: ☒ PRIVATE PUBLIC ☐ ≤ 2000 GPD ☐ > 2000 GPD

IS SEWER AVAILABLE AS PER 381.0065, FS? ☐ Y ☒ N ☐ DISTANCE TO SEWER: -- FT

PROPERTY ADDRESS: 631 SW CATHERINE LN, LAKE CITY FL

DIRECTIONS TO PROPERTY: TBA 915 1-27-25

BUILDING INFORMATION

☒ RESIDENTIAL ☐ COMMERCIAL

Unit No.	Type of Establishment	No. of Bedrooms	Building Area Sqft	Commercial/Institutional System Design Table I, Chapter 62-6, FAC
1	NEW HOME	4	2400	
2				
3				
4				

☐ Floor/Equipment Drains ☐ Other (Specify) --

SIGNATURE: Robert Ford III

DATE: 1-6-2025


DEP 4015, 06-21-2022 (Obsoletes previous editions which may not be used)
Incorporated 62-6.004, FAC

STATE OF FLORIDA
DEPARTMENT OF ENVIRONMENTAL PROTECTION
APPLICATION FOR CONSTRUCTION PERMIT

1"=40'

Permit Application Number 25-0026

PART II - SITEPLAN

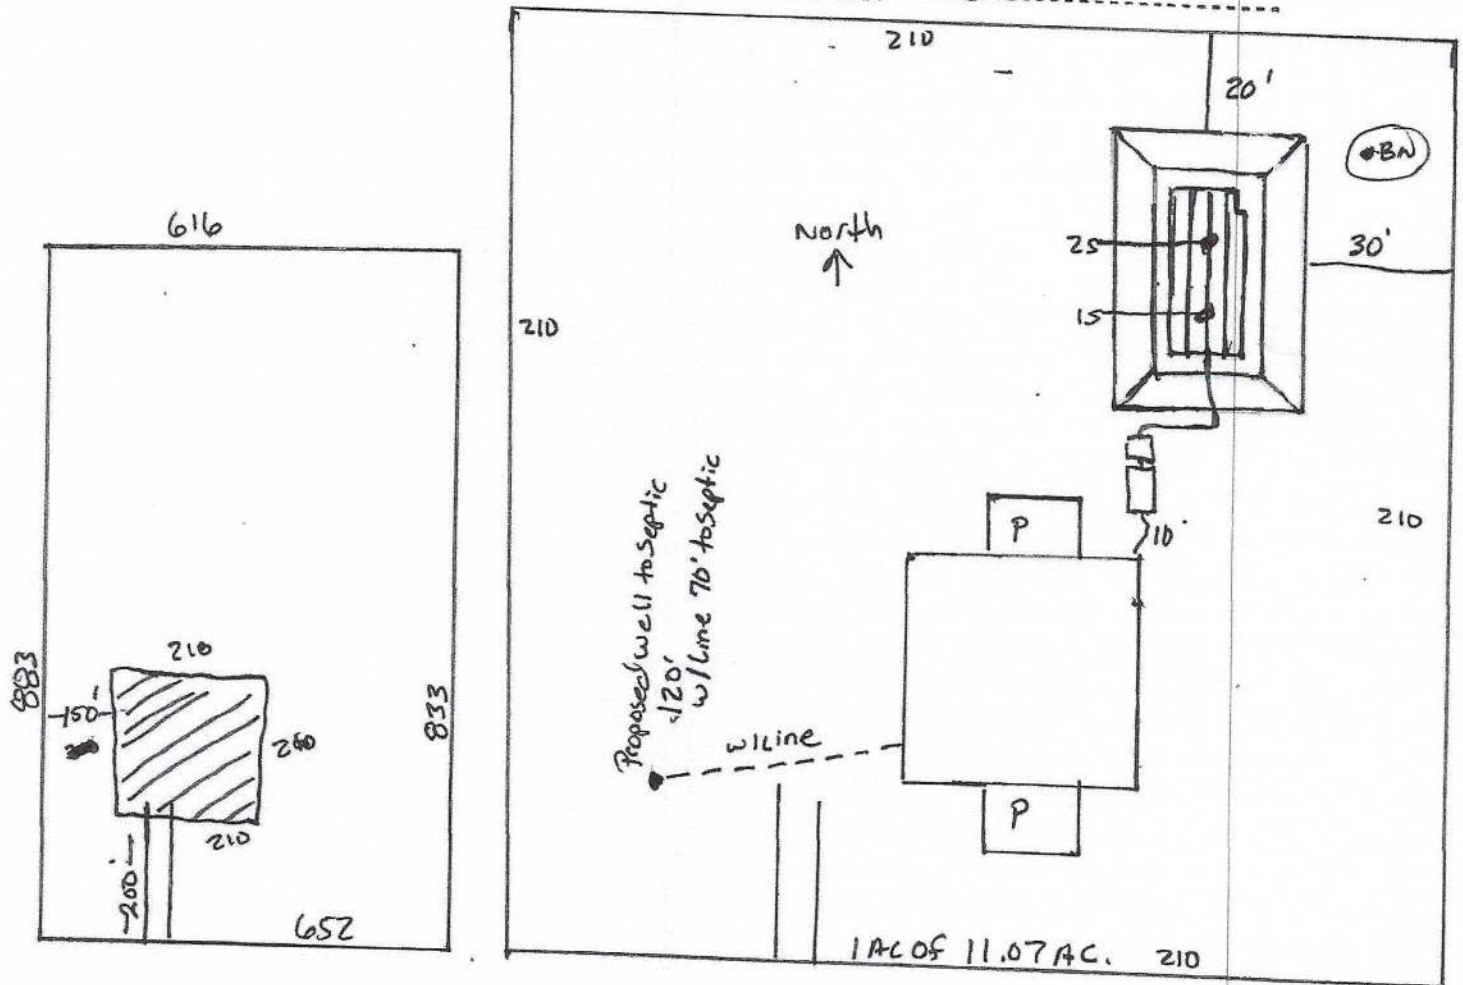

Notes:

Site Plan submitted by: Peelback Food Group 1-6-2025

Plan Approved ☒

Not Approved ☐

By [Signature]

Date 1/14/25

Columbia

County Health Department

ALL CHANGES MUST BE APPROVED BY THE COUNTY HEALTH DEPARTMENT

DEP 4015, 06-21-2022 (Obsoletes previous editions which may not be used)
Incorporated: 62-6.004, F.A.C.