

Revisions
No. Date:

CATHY CLARKE
DRAFTING
3310 NW 28TH PLACE
GAINESVILLE, FLORIDA
35211-1881
CATHYCLAR@AOL.COM


WINDLOAD DESIGN BY
DRISCOLL ENGINEERING
GAINESVILLE, FLORIDA

AN ADDITION TO AN EXISTING RESIDENC FOR
BILL & PAT KIMBLE
319 SW CHIPPEWA GLN
FT. WHITE, FLORIDA

Drawn: CC
Checked: CC
Date: 04/06/23

Sheet No.

A-3

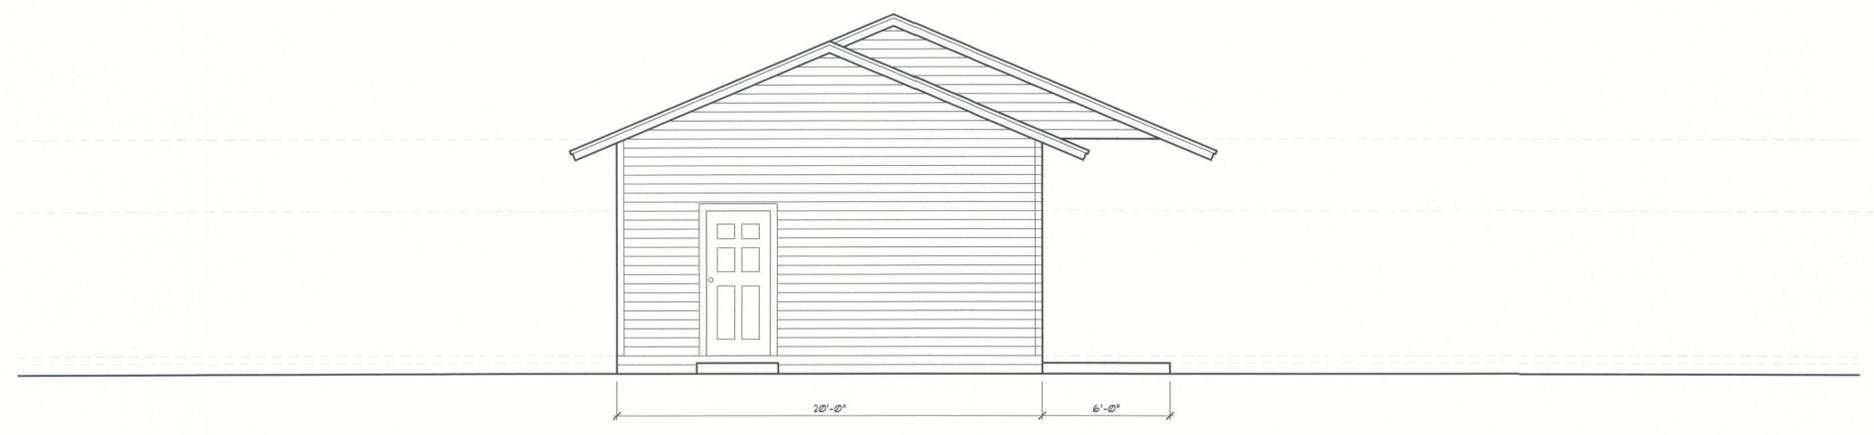

EXISTING



PROPOSED

LEFT SIDE ELEVATION
1/4"=1'-0"