

DATE 12/27/2011

Columbia County Building Permit
This Permit Must Be Prominently Posted on Premises During Construction

PERMIT
000029845

APPLICANT WILBERT AUSTIN PHONE 386-697-5037
ADDRESS 10237 SW 40TH TERR LAKE BUTLER FL 32054
OWNER RANDALL HORTON PHONE 365-7997
ADDRESS 204 NE CRAIG AVENUE LAKE CITY FL 32055
CONTRACTOR GAYLE EDDY PHONE 352-494-2326
LOCATION OF PROPERTY 90-E, L CRAIG ST, 4TH LOT ON LEFT

TYPE DEVELOPMENT MH, UTILITY ESTIMATED COST OF CONSTRUCTION 0.00
HEATED FLOOR AREA TOTAL AREA HEIGHT STORIES
FOUNDATION WALLS ROOF PITCH FLOOR
LAND USE & ZONING CI MAX. HEIGHT 35
Minimum Set Back Requirments: STREET-FRONT 20.00 REAR 15.00 SIDE 5.00
NO. EX.D.U. 4 FLOOD ZONE X DEVELOPMENT PERMIT NO.

PARCEL ID 33-3S-17-06500-000 SUBDIVISION HIGHLAND ESTATES LOTS 1-16
LOT 4 BLOCK 2 PHASE UNIT TOTAL ACRES 2.98

IH1025339
Culvert Permit No. Culvert Waiver Contractor's License Number Applicant/Owner/Contractor
EXISTING 11-0525-E BK TC N
Driveway Connection Septic Tank Number LU & Zoning checked by Approved for Issuance New Resident

COMMENTS: FLOOR ONE FOOT ABOVE THE ROAD
SECTION 2.3.8 MOBILE HOME PARK. REPLACING EXISTING MH.
Check # or Cash 14516

FOR BUILDING & ZONING DEPARTMENT ONLY

(footer/Slab)

Temporary Power date/app. by Foundation date/app. by Monolithic date/app. by
Under slab rough-in plumbing date/app. by Slab date/app. by Sheathing/Nailing date/app. by
Framing date/app. by Insulation date/app. by
Rough-in plumbing above slab and below wood floor date/app. by Electrical rough-in date/app. by
Heat & Air Duct date/app. by Peri. beam (Lintel) date/app. by Pool date/app. by
Permanent power date/app. by C.O. Final date/app. by Culvert date/app. by
Pump pole date/app. by Utility Pole date/app. by M/H tie downs, blocking, electricity and plumbing date/app. by
Reconnection date/app. by RV date/app. by Re-roof date/app. by

BUILDING PERMIT FEE \$ 0.00 CERTIFICATION FEE \$ 0.00 SURCHARGE FEE \$ 0.00
MISC. FEES \$ 250.00 ZONING CERT. FEE \$ 50.00 FIRE FEE \$ 0.00 WASTE FEE \$
FLOOD DEVELOPMENT FEE \$ FLOOD ZONE FEE \$ 25.00 CULVERT FEE \$ TOTAL FEE 325.00
INSPECTORS OFFICE CLERKS OFFICE

NOTICE: IN ADDITION TO THE REQUIREMENTS OF THIS PERMIT, THERE MAY BE ADDITIONAL RESTRICTIONS APPLICABLE TO THIS PROPERTY THAT MAY BE FOUND IN THE PUBLIC RECORDS OF THIS COUNTY. AND THERE MAY BE ADDITIONAL PERMITS REQUIRED FROM OTHER GOVERNMENTAL ENTITIES SUCH AS WATER MANAGEMENT DISTRICTS, STATE AGENCIES, OR FEDERAL AGENCIES.
"WARNING TO OWNER: YOUR FAILURE TO RECORD A NOTICE OF COMMENCEMENT MAY RESULT IN YOUR PAYING TWICE FOR IMPROVEMENTS TO YOUR PROPERTY. IF YOU INTEND TO OBTAIN FINANCING, CONSULT WITH YOUR LENDER OR AN ATTORNEY BEFORE RECORDING YOUR NOTICE OF COMMENCEMENT."
EVERY PERMIT ISSUED SHALL BECOME INVALID UNLESS THE WORK AUTHORIZED BY SUCH PERMIT IS COMMENCED WITHIN 180 DAYS AFTER ITS ISSUANCE, OR IF THE WORK AUTHORIZED BY SUCH PERMIT IS SUSPENDED OR ABANDONED FOR A PERIOD OF 180 DAYS AFTER THE TIME THE WORK IS COMMENCED. A VALID PERMIT RECIEVES AN APPROVED INSPECTION EVERY 180 DAYS. WORK SHALL BE CONSIDERED NOT SUSPENDED, ABANDONED OR INVALID WHEN THE PERMIT HAS RECIEVED AN APPROVED INSPECTION WITHIN 180 DAYS OT THE PREVIOUS INSPECTION.
The Issuance of this Permit Does Not Waive Compliance by Permittee with Deed Restrictions.

PERMIT APPLICATION / MANUFACTURED HOME INSTALLATION APPLICATION

For Office Use Only (Revised 1-11)		Zoning Official <u>BLK 21 Dec. 2011</u>		Building Official <u>7.6.12.21-11</u>	
AP# <u>1112-33</u>	Date Received <u>12/15</u>	By <u>JW</u>	Permit # <u>29845</u>		
Flood Zone <u>X</u>	Development Permit <u>N/A</u>	Zoning <u>CI</u>	Land Use Plan Map Category <u>Comm.</u>		
Comments <u>Section 2.3.8 Mobile Home Park. Replacing an existing m.h.</u>					
FEMA Map# <u>N/A</u>	Elevation <u>N/A</u>	Finished Floor <u>1' above</u>	River <u>N/A</u>	In Floodway <u>N/A</u>	
☒ Site Plan with Setbacks Shown	☒ EH # <u>11-0525-E</u>	☒ EH Release	☒ Well letter	☒ Existing well	
☒ Recorded Deed or Affidavit from land owner	☒ Installer Authorization	☐ State Road Access	☒ 911 Sheet		
☐ Parent Parcel #	☐ STUP-MH	☐ F W Comp. letter	☒ VF Form		
IMPACT FEES: EMS		Fire	Corr	<u>N/A</u> Out County	☒ In County
Road/Code	School	= TOTAL Impact Fees Suspended March 2009			

Property ID # 33-35-17-06500-000 Subdivision Highland LOTS 1-16 - BLK 2 ESTATES. LOT 4

- New Mobile Home ☐ Used Mobile Home ☒ MH Size 14x66 Year 1999
- Applicant Wilbert AUSTIN Phone # 386-797-5037
- Address Lake City, FL 32055
- Name of Property Owner Randy Horton Phone# 386-365-7997
- 911 Address 204 NE CRAIG AVENUE, L.C. FL 32055
- Circle the correct power company - FL Power & Light - Clay Electric
 (Circle One) - Suwannee Valley Electric - Progress Energy
- Name of Owner of Mobile Home Randy Horton Phone # 386-365-7997
 Address 1721 East Duval St. Lake City, FL 32055
- Relationship to Property Owner OWNER
- Current Number of Dwellings on Property Mobile Home Park
- Lot Size 50 x 100 Total Acreage 2.985
- Do you : Have Existing Drive or Private Drive or need Culvert Permit or Culvert Waiver (Circle one)
 (Currently using) (Blue Road Sign) (Putting in a Culvert) (Not existing but do not need a Culvert)
- Is this Mobile Home Replacing an Existing Mobile Home Yes
- Driving Directions to the Property 90 East 2 1/2 miles to West-Side Auto & Truck Sale on Lt Lake Craig St NE Lot 4.) 4th LOT ON L.
- Name of Licensed Dealer/Installer Gayle Eddy Phone # 352-494-2326
- Installers Address 10237 SW 40TH Terr Lake Butler FL 32054
 - License Number EH1025339 Installation Decal # 9008

Ilw spoke, Wilbert. 12.27.11

chk 14516

page 1 of 2

Installer

License #

IH1025339

911 Address where home is being installed

Manufacturer

Redman


Length x width

14x102

NOTE: if home is a single wide fill out one half of the blocking plan
if home is a triple or quad wide sketch in remainder of home

I understand Lateral Arm Systems cannot be used on any home (new or used) where the sidewall ties exceed 5 ft 4 in.

Installer's initials

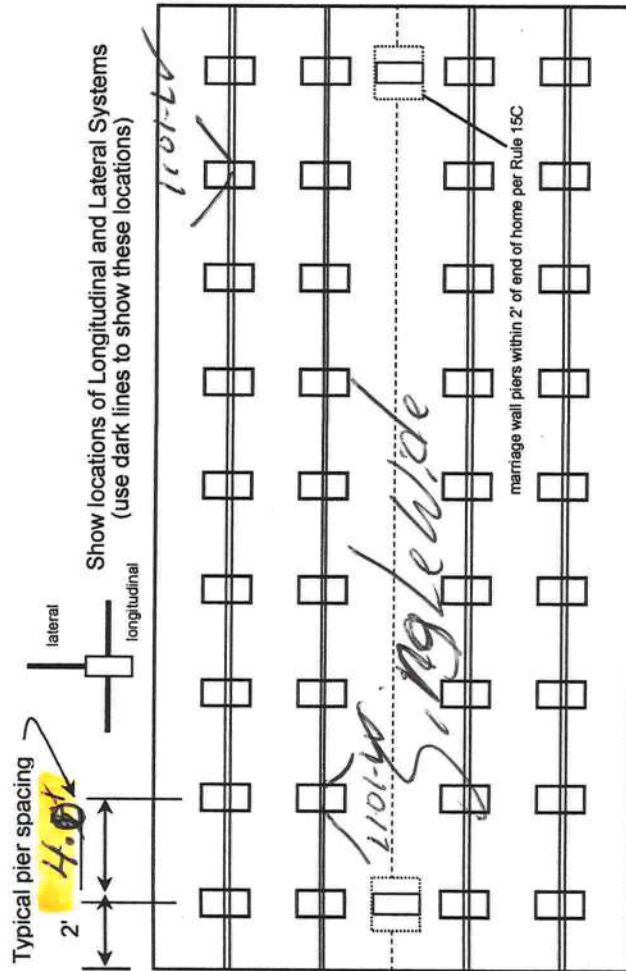

PIER SPACING TABLE FOR USED HOMES

Load bearing capacity	Footer size (sq in)	16" x 16" (256)	18 1/2" x 18 1/2" (342)	20" x 20" (400)	22" x 22" (484)*	24" x 24" (576)*	26" x 26" (676)
1000 psf		3"	4"	5"	6"	7"	8"
1500 psf		4' 6"	6"	7"	8"	8"	8"
2000 psf		6"	8"	8"	8"	8"	8"
2500 psf		7' 6"		8"	8"	8"	8"
3000 psf		8"	8"	8"	8"	8"	8"
3500 psf		8"	8"	8"	8"	8"	8"

* interpolated from Rule 15C-1 pier spacing table.

PIER PAD SIZES

I-beam pier pad size

Perimeter pier pad size

Other pier pad sizes
(required by the mfg.)

 Draw the approximate locations of marriage wall openings 4 foot or greater. Use this symbol to show the piers.

List all marriage wall openings greater than 4 foot and their pier pad sizes below.

POPULAR PAD SIZES

Pad Size	Sq In
16 x 16	256
16 x 18	288
18.5 x 18.5	342
16 x 22.5	360
17 x 22	374
13 1/4 x 26 1/4	348
20 x 20	400
17 3/16 x 25 3/16	441
17 1/2 x 25 1/2	446
24 x 24	576
26 x 26	676

ANCHORS

4 ft 5 ft

FRAME TIES

within 2' of end of home
spaced at 5' 4" oc

OTHER TIES

Number

Sidewall

Longitudinal

Marriage wall

Shearwall

TIEDOWN COMPONENTS

Longitudinal Stabilizing Device (LSD)

Longitudinal Stabilizing Device (LSD)
 Manufacturer: Oliver

Longitudinal Stabilizing Device w/ Lateral Arms

POCKET PENETROMETER TEST

The pocket penetrometer tests are rounded down to 1200 psf or check here to declare 1000 lb. soil without testing.

x 1200

x 1200

x 1200

POCKET PENETROMETER TESTING METHOD

1. Test the perimeter of the home at 6 locations.

2. Take the reading at the depth of the footer.

3. Using 500 lb. increments, take the lowest reading and round down to that increment.

x 1200

x 1200

x 1200

TORQUE PROBE TEST

The results of the torque probe test is 290 inch pounds or check here if you are declaring 5' anchors without testing. A test showing 275 inch pounds or less will require 5 foot anchors.

Note: A state approved lateral arm system is being used and 4 ft. anchors are allowed at the sidewall locations. I understand 5 ft anchors are required at all centerline tie points where the torque test reading is 275 or less and where the mobile home manufacturer may requires anchors with 4000 lb. holding capacity.

ALL TESTS MUST BE PERFORMED BY A LICENSED INSTALLER

Installer Name

Date Tested

Hayle Eddy

12/13/11

Electrical

Connect electrical conductors between multi-wide units, but not to the main power source. This includes the bonding wire between multi-wide units. Pg. 13

Plumbing

Connect all sewer drains to an existing sewer tap or septic tank. Pg. 15

Connect all potable water supply piping to an existing water meter, water tap, or other independent water supply systems. Pg. 15

Site Preparation

Debris and organic material removed yes

Water drainage: Natural yes Swale yes Pad yes Other yes

Fastening multi wide units

Floor: Type Fastener: Length: Spacing:

Walls: Type Fastener: Length: Spacing:

Roof: Type Fastener: Length: Spacing:

For used homes a min. 30 gauge, 8" wide, galvanized metal strip will be centered over the peak of the roof and fastened with galv. roofing nails at 2" on center on both sides of the centerline.

Gasket (weatherproofing requirement)

I understand a properly installed gasket is a requirement of all new and used homes and that condensation, mold, mildew and buckled marriage walls are a result of a poorly installed or no gasket being installed. I understand a strip of tape will not serve as a gasket.

Type gasket

Installed:

Between Floors

Between Walls

Bottom of ridgebeam

Yes

Yes

Yes

Installer's initials

Type gasket Pg.

Weatherproofing

The bottomboard will be repaired and/or taped. Yes yes Pg. 18

Siding on units is installed to manufacturer's specifications. Yes yes

Fireplace chimney installed so as not to allow intrusion of rain water. Yes yes

Miscellaneous

Skirting to be installed. Yes yes No no

Dryer vent installed outside of skirting. Yes yes N/A N/A

Range downflow vent installed outside of skirting. Yes yes N/A N/A

Drain lines supported at 4 foot intervals. Yes yes

Electrical crossovers protected. Yes yes

Other:

Installer verifies all information given with this permit worksheet is accurate and true based on the

Installer Signature Hayle Eddy Date 12/13/11

MOBILE HOME INSTALLATION SUBCONTRACTOR VERIFICATION FORM

APPLICATION NUMBER 1112-33 CONTRACTOR Gayle Eddy PHONE 352-494-2326

THIS FORM MUST BE SUBMITTED PRIOR TO THE ISSUANCE OF A PERMIT

In Columbia County one permit will cover all trades doing work at the permitted site. It is **REQUIRED** that we have records of the subcontractors who actually did the trade specific work under the permit. Per Florida Statute 440 and Ordinance 89-6, a contractor shall require all subcontractors to provide evidence of workers' compensation or exemption, general liability insurance and a valid Certificate of Competency license in Columbia County.

Any changes, the permitted contractor is responsible for the corrected form being submitted to this office prior to the start of that subcontractor beginning any work. Violations will result in stop work orders and/or fines.

☒ ELECTRICAL	Print Name <u>Owner Randy NOTION</u>	Signature <u>[Signature]</u>	Phone #: <u>[Signature]</u>
☒ MECHANICAL/ A/C	Print Name <u>Owner</u>	Signature <u>[Signature]</u>	Phone #: <u>[Signature]</u>
☒ PLUMBING/ GAS	Print Name <u>Owner</u>	Signature <u>[Signature]</u>	Phone #: <u>[Signature]</u>


Specialty License	License Number	Sub-Contractors Printed Name	Sub-Contractors Signature
MASON			
CONCRETE FINISHER			

F. S. 440.103 Building permits; identification of minimum premium policy.--Every employer shall, as a condition to applying for and receiving a building permit, show proof and certify to the permit issuer that it has secured compensation for its employees under this chapter as provided in ss. 440.10 and 440.38, and shall be presented each time the employer applies for a building permit.

Contractor Forms: Subcontractor form: 1/11

HIGHLAND ESTATES
COLUMBIA COUNTY, FLA.
A Replat of Golf Club Heights
as recorded in the Public Records of Columbia County
in Plat Book 1, Page 25

Old State Highway No. 1.

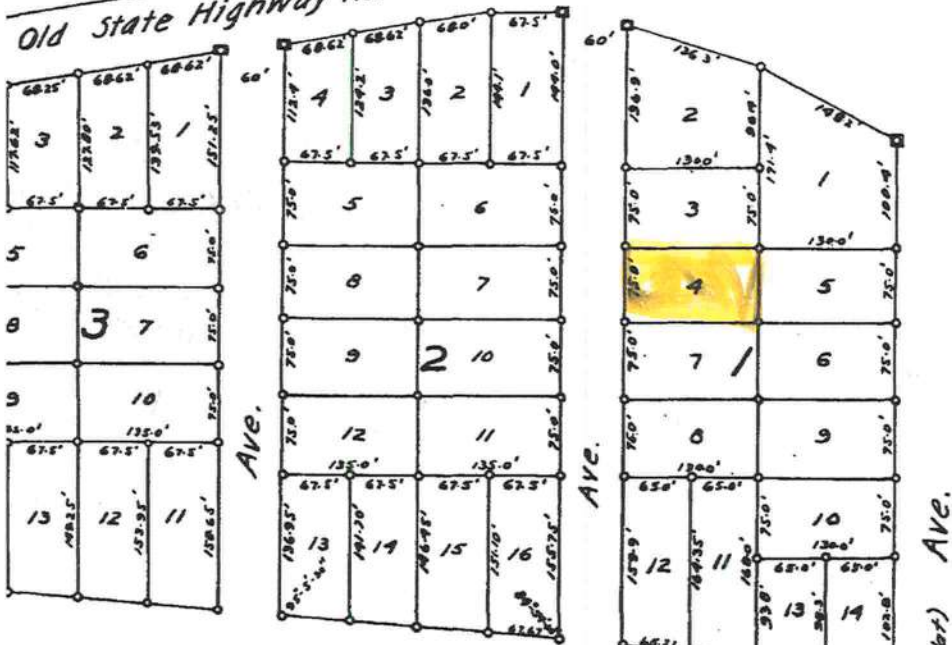

Description:

All of the S.E. 1/4 of the N.E. 1/4, less 10 acres on the side thereof lying south of the old right-of-way of S. Hwy No. 1, in Sect. 33, Twp. 3 South, Range 11 East.

Dedication:

We do hereby certify that we are the owners above-described property, and here by dedicate public forever the streets shown on this plat.

Frank McQuinn Witness Frank Moore
Mary Robert Witness Sarah A. Moore

State of Florida


County of Columbia:

I do hereby certify that on this day personally before me Frank Moore and his wife Sarah A. Moore the persons described in and who executed this instrument severally acknowledged the execution thereof to a free and voluntary act for the uses and purposes expressed, and the said Sarah A. Moore wife of the Frank Moore, on examination taken and separately from her husband acknowledged that she made party to the said instrument for the purpose there pressed and that she executed the same freely, untarilly and without any compulsion, constraint, duress, or fear from her husband.

Witness my hand and official seal this 31st day of

Mary Robert Notary
My commission expires May 8

State Road Dept. No. 10.

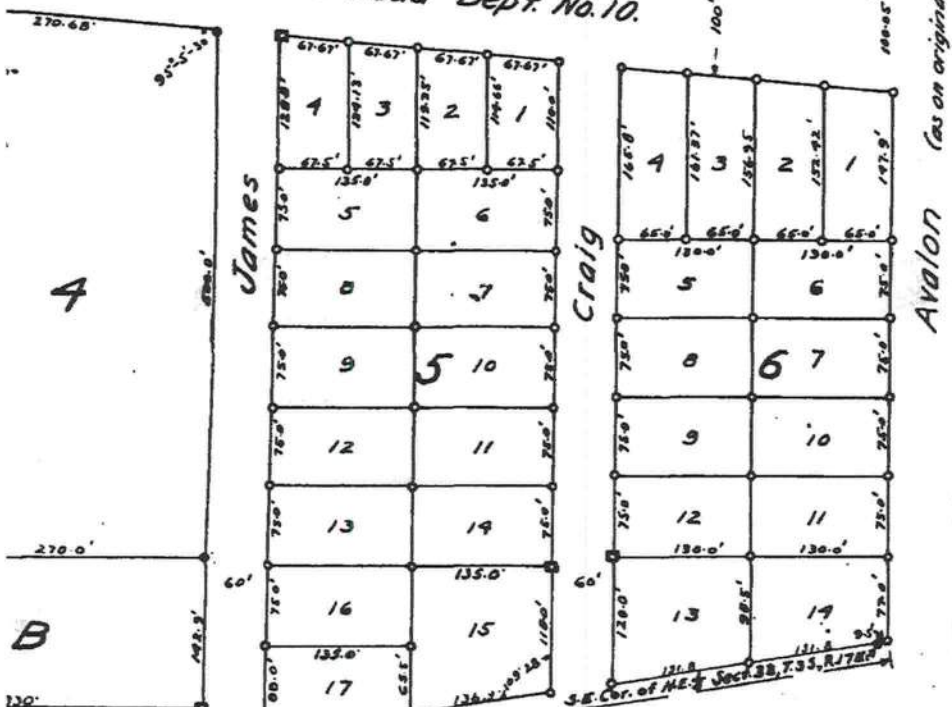

I hereby certify that this is a correct representation of the above-described property and subdivision and that permanent reference monuments have set as required by law and shown on this plat.

Perry C. McGriff Surveyor
Perry C. McGriff, Fla. Cert. No. 2


Approved by the County Commissioners
W. W. D. Benlet Chairman
Hugh B. Summers Clerk

date: July 12 1947


Scale: 1" = 100 ft.
o Indicates wood stake
n iron pipe
■ concrete monument (P.R.M.)

1272
July 27 1947
Perry C. McGriff
Surveyor

SITE PLAN EXAMPLE / WORKSHEET

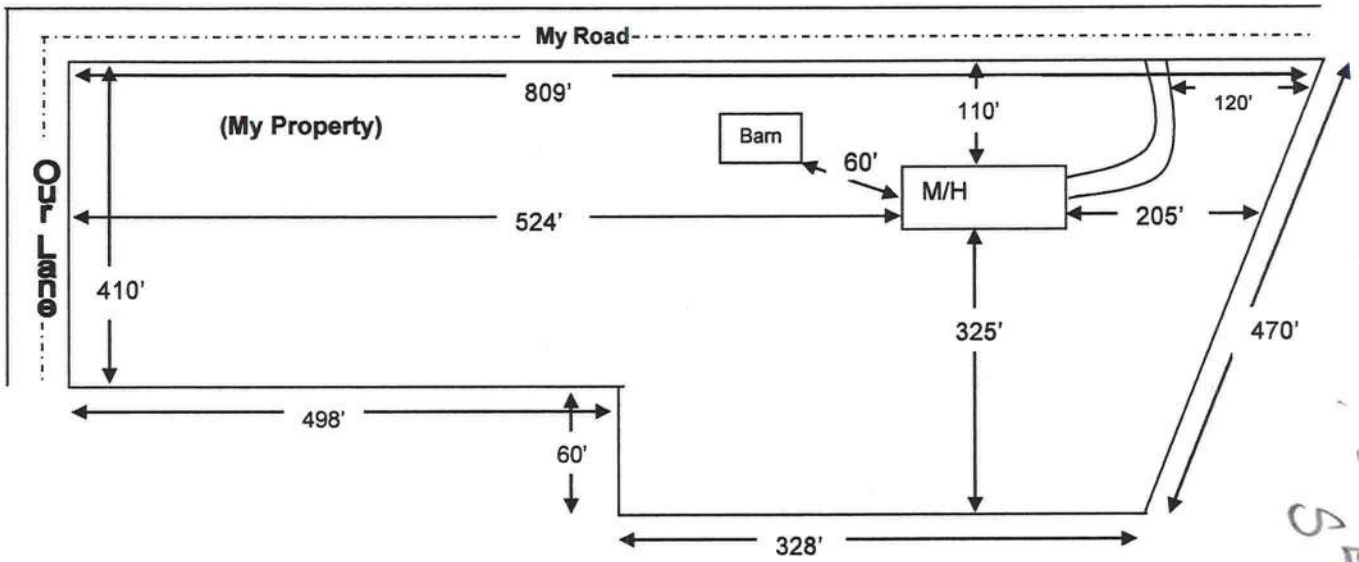

Use this example to draw your own site plan. Show all existing buildings and any other homes on this property and show the distances between them. Also show where the roads or roads are around the property. This site plan can also be used for the 911 Addressing department if you include the distance from the driveway to the nearest property line.

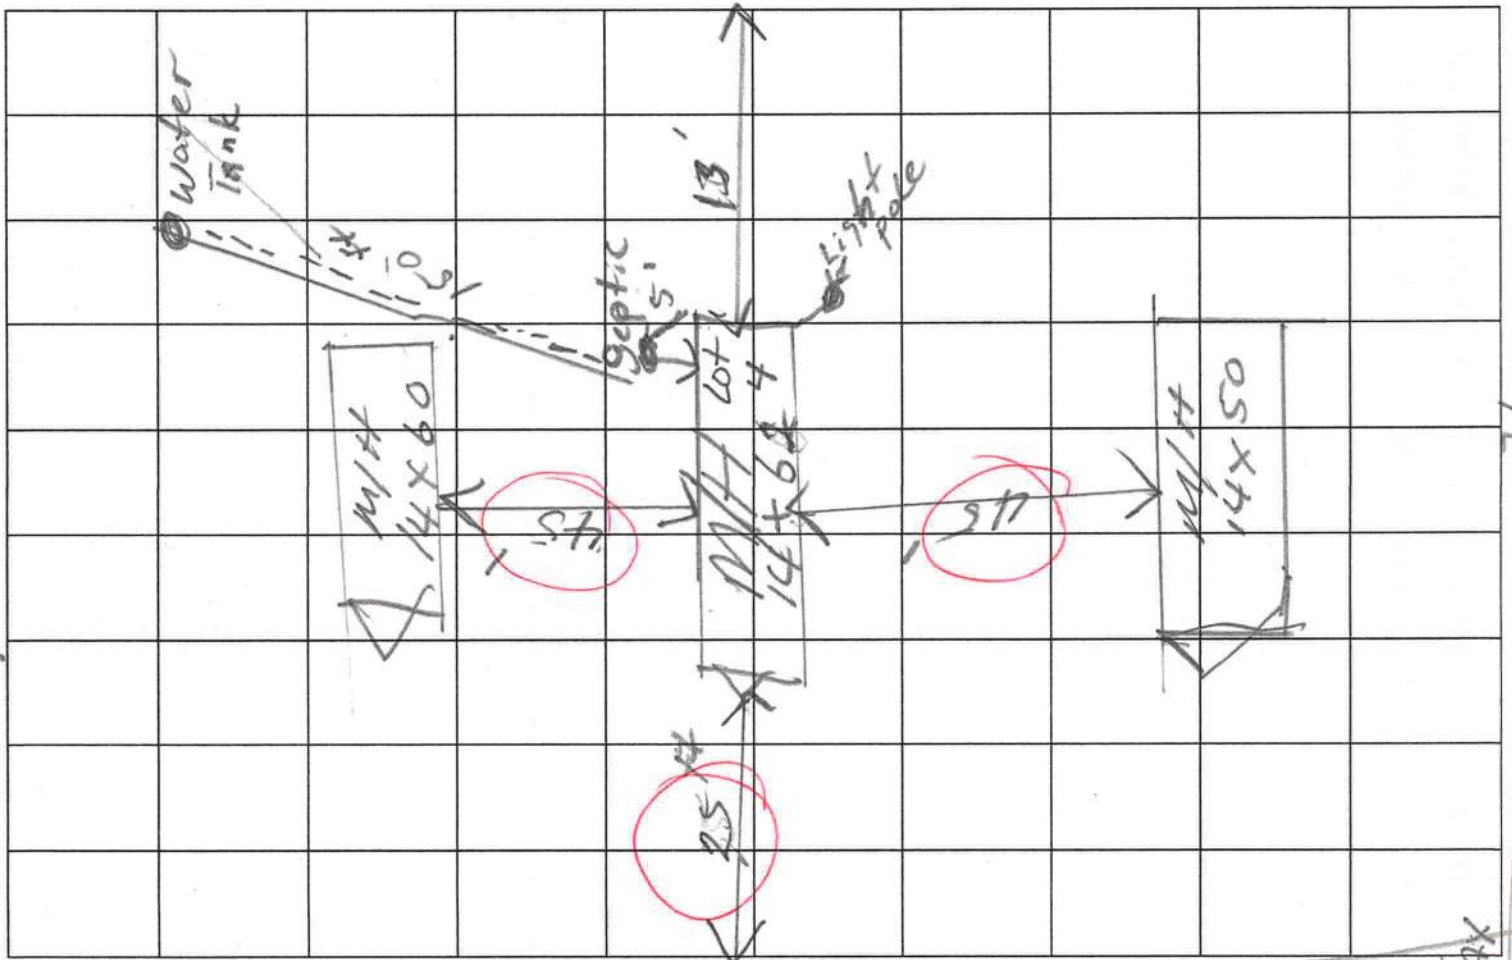

Columbia County Property Appraiser

DB Last Updated: 11/15/2011

2011 Tax Year

Parcel: 33-3S-17-06500-000

<< Next Lower Parcel Next Higher Parcel >>

Tax Collector

Tax Estimator

Property Card

Parcel List Generator

Interactive GIS Map

Print

Owner & Property Info

Search Result: 1 of 1

Owner's Name	HORTON RANDOLPH J		
Mailing Address	1315 SE CR 245 LAKE CITY, FL 32025		
Site Address	1721 E DUVAL ST		
Use Desc. (code)	VEH SALE/R (002728)		
Tax District	2 (County)	Neighborhood	33317
Land Area	2.985 ACRES	Market Area	06
Description	NOTE: This description is not to be used as the Legal Description for this parcel in any legal transaction.		
LOTS 1, 2, 3, 4, 5, 6, 7, 8, 9, 10, 11, 12, 13, 14, 15 & 16 BLOCK 2 HIGHLAND ESTATES S/D. ORB 411-212, 631-765, 650-835, JTWRS 921-2609, PROB#03-54-CP JAMES A REGISTER 975-2337 THRU 2344, WD 1042-79.			



Property & Assessment Values

2011 Certified Values		
Mkt Land Value	cnt: (0)	\$151,110.00
Ag Land Value	cnt: (2)	\$0.00
Building Value	cnt: (11)	\$92,219.00
XFOB Value	cnt: (7)	\$59,830.00
Total Appraised Value		\$303,159.00
Just Value		\$303,159.00
Class Value		\$0.00
Assessed Value		\$303,159.00
Exempt Value		\$0.00
Total Taxable Value	Cnty: \$303,159 Other: \$303,159 Schl: \$303,159	

2012 Working Values

NOTE:
2012 Working Values are NOT certified values and therefore are subject to change before being finalized for ad valorem assessment purposes.

Show Working Values

Sales History

Show Similar Sales within 1/2 mile

Sale Date	OR Book/Page	OR Code	Vacant / Improved	Qualified Sale	Sale RCode	Sale Price
3/31/2005	1042/79	WD	I	Q		\$325,000.00
1/26/2001	921/2609	WD	I	U		\$100.00
9/3/1987	631/765	WD	I	U		\$80,000.00

Building Characteristics

Bldg Item	Bldg Desc	Year Blt	Ext. Walls	Heated S.F.	Actual S.F.	Bldg Value
1	SERV SHOP (006700)	1988	MOD METAL (25)	4200	4969	\$54,174.00
3	MOBILE HME (000800)	1994	MOD METAL (31)	1152	1152	\$13,127.00
4	MOBILE HME (000800)	1972	AL SIDING (26)	672	672	\$2,269.00
5	MOBILE HME (000800)	1972	AL SIDING (26)	672	672	\$2,269.00
6	MOBILE HME (000800)	1976	AL SIDING (26)	208	208	\$695.00
7	MOBILE HME (000800)	1972	AL SIDING (26)	672	672	\$2,246.00
8	MOBILE HME (000800)	1976	AL SIDING (26)	1344	1575	\$5,623.00
9	MOBILE HME (000800)	1982	MOD METAL (25)	728	728	\$2,609.00

CODE ENFORCEMENT
PRELIMINARY MOBILE HOME INSPECTION REPORT

DATE RECEIVED 12/15 BY JW IS THE MH ON THE PROPERTY WHERE THE PERMIT WILL BE ISSUED? NO

OWNERS NAME RANDY HORTON PHONE _____ CELL 365-3997

ADDRESS _____

MOBILE HOME PARK _____ SUBDIVISION _____

DRIVING DIRECTIONS TO MOBILE HOME 90-W TO RIDGE ROAD, TR TO 2nd Driv @
LAKE CITY UNP TO KENNEDY, TR AND 165 TR 1st MR
PRD.

MOBILE HOME INSTALLER Gayle Eddy PHONE 352-494-234 CELL _____

MOBILE HOME INFORMATION

MAKE Redman YEAR 1999 SIZE 4 x 66 COLOR White w/Burgundy
Shutters

SERIAL NO. 11435517

WIND ZONE II Must be wind zone II or higher N I WIND ZONE I ALLOWED

INSPECTION STANDARDS

INTERIOR:

(P or F) - P=PASS F=FAILED

☒ SMOKE DETECTOR () OPERATIONAL () MISSING

☒ FLOORS () SOLID () WEAK () HOLES DAMAGED LOCATION _____

☒ DOORS () OPERABLE () DAMAGED

☒ WALLS () SOLID () STRUCTURALLY UNSOUND

☒ WINDOWS () OPERABLE () INOPERABLE

☒ PLUMBING FIXTURES () OPERABLE () INOPERABLE () MISSING

☒ CEILING () SOLID () HOLES () LEAKS APPARENT

☒ ELECTRICAL (FIXTURES/OUTLETS) () OPERABLE () EXPOSED WIRING () OUTLET COVERS MISSING () LIGHT
FIXTURES MISSING

EXTERIOR:

☒ WALLS/SIDING () LOOSE SIDING () STRUCTURALLY UNSOUND () NOT WEATHERTIGHT () NEEDS CLEANING

☒ WINDOWS () CRACKED/BROKEN GLASS () SCREENS MISSING () WEATHERTIGHT

☒ ROOF () APPEARS SOLID () DAMAGED

STATUS

APPROVED ☒ WITH CONDITIONS: _____

NOT APPROVED _____ NEED RE-INSPECTION FOR FOLLOWING CONDITIONS _____

SIGNATURE Mark S. Powell ID NUMBER 402 DATE 12/16/11

\$50.00

Date of Payment: 12.15.11

Paid By: Randy Horton

Notes: _____

COLUMBIA COUNTY 9-1-1 ADDRESSING

P. O. Box 1787, Lake City, FL 32056-1787
PHONE: (386) 758-1125 * FAX: (386) 758-1365 * Email: ron_croft@columbiacountyfla.com

Addressing Maintenance

To maintain the Countywide Addressing Policy you must make application for a 9-1-1 Address at the time you apply for a building permit. The established standards for assigning and posting numbers to all principal buildings, dwellings, businesses and industries are contained in Columbia County Ordinance 2001-9. The addressing system is to enable Emergency Service Agencies to locate you in an emergency, and to assist the United States Postal Service and the public in the timely and efficient provision of services to residents and businesses of Columbia County.

DATE REQUESTED: 12/15/2011 DATE ISSUED: 12/16/2011

ENHANCED 9-1-1 ADDRESS:

204 NE CRAIG AVE

LAKE CITY FL 32055

PROPERTY APPRAISER PARCEL NUMBER:

33-3S-17-06500-000

Remarks:

RE-ISSUE OF EXISTING ADDRESS FOR NEW STRUCTURE. OLD STRUCTURE REMOVED.

Address Issued By: SIGNED: / RONAL N. CROFT
Columbia County 9-1-1 Addressing / GIS Department

NOTICE: THIS ADDRESS WAS ISSUED BASED ON LOCATION INFORMATION RECEIVED FROM THE REQUESTER. SHOULD, AT A LATER DATE, THE LOCATION INFORMATION BE FOUND TO BE IN ERROR, THIS ADDRESS IS SUBJECT TO CHANGE.

DEPARTMENT OF HEALTH


APPLICATION FOR ONSITE SEWAGE DISPOSAL SYSTEM CONSTRUCTION PERMIT

Permit Application Number

11-8525E

PART II - SITE PLAN

Scale: Each block represents 5 feet and 1 inch = 50 feet.

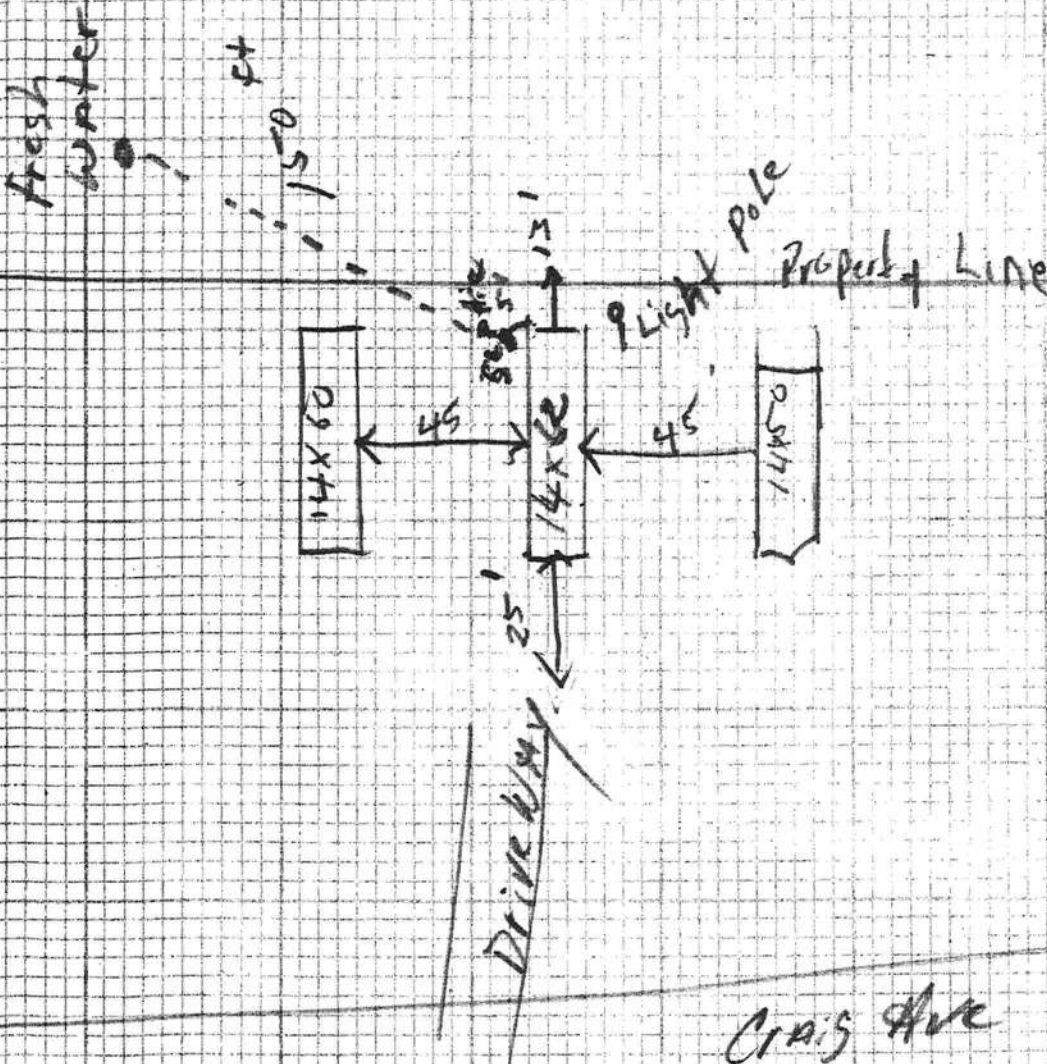

Notes:

Site Plan submitted by:

Wilbert Austin Jr
Signature

Contractor
Title

Plan Approved ☒

Not Approved ☐

Date ~~12-14-11~~

12/22/11

By

Columbia

County Health Department

ALL CHANGES MUST BE APPROVED BY THE COUNTY HEALTH DEPARTMENT



STATE OF FLORIDA
DEPARTMENT OF HEALTH
ONSITE SEWAGE TREATMENT AND DISPOSAL
SYSTEM
APPLICATION FOR CONSTRUCTION PERMIT

PERMIT NO. 11-0525E
DATE PAID: 10/16/11
FEE PAID: 105.00
RECEIPT #: 1795924

APPLICATION FOR:

[] New System [X] Existing System [] Holding Tank [] Innovative
[] Repair [] Abandonment [] Temporary []

APPLICANT: Randy Horton

AGENT: TELEPHONE: 386-365-7997

MAILING ADDRESS: 1721 East Duval St. Lake City, FL 32055

TO BE COMPLETED BY APPLICANT OR APPLICANT'S AUTHORIZED AGENT. SYSTEMS MUST BE CONSTRUCTED BY A PERSON LICENSED PURSUANT TO 489.105(3) (m) OR 489.552, FLORIDA STATUTES. IT IS THE APPLICANT'S RESPONSIBILITY TO PROVIDE DOCUMENTATION OF THE DATE THE LOT WAS CREATED OR PLATTED (MM/DD/YY) IF REQUESTING CONSIDERATION OF STATUTORY GRANDFATHER PROVISIONS.

PROPERTY INFORMATION

LOT: 4 BLOCK: SUBDIVISION: R&J MHP Highland Estate PLATTED:

PROPERTY ID #: 33-35-17-06500-600 ZONING: I/M OR EQUIVALENT: [Y / N]

PROPERTY SIZE: 2.985 ACRES WATER SUPPLY: [X] PRIVATE PUBLIC [] <=2000GPD [] >2000GPD

IS SEWER AVAILABLE AS PER 381.0065, FS? [Y] / N] DISTANCE TO SEWER: 150 FT

PROPERTY ADDRESS: 1721 East Duval St. Lake City, FL 32055

DIRECTIONS TO PROPERTY: Hwy 90 East 2 1/2 miles to Westside Auto and Truck Sale on Lt. take NE Craig St. Lot 4 on Lt.

BUILDING INFORMATION

[X] RESIDENTIAL [] COMMERCIAL

Unit No	Type of Establishment	No. of Bedrooms	Building Area Sqft	Commercial/Institutional System Design Table 1, Chapter 64E-6, FAC
---------	-----------------------	-----------------	--------------------	--

1	Mobile Home	3	980 sqft	
---	-------------	---	----------	--

2	MHP-1 SW			
---	----------	--	--	--

3				
---	--	--	--	--

4				
---	--	--	--	--

[X] Floor/Equipment Drains [] other (Specify)

SIGNATURE: DATE: 12-15-2011



COLUMBIA COUNTY BUILDING DEPARTMENT
135 NE Hernando Ave, Suite B-21, Lake City, FL 32055
Phone: 386-758-1008 Fax: 386-758-2160

MOBILE HOME INSTALLERS LETTER OF AUTHORIZATION

I, Gayle Eddy, give this authority for the job address show below
(Installer License Holder Name)

only, 204 NE Cois Ave Lake City FL 32055, and I do certify that
Job Address

the below referenced person(s) listed on this form is/are under my direct supervision and control and is/are authorized to purchase permits, call for inspections and sign on my behalf.

Printed Name of Authorized Person	Signature of Authorized Person	Authorized Person is... (Check one)
Wilbert Austin	<i>Wilbert Austin</i>	☒ Agent ☐ Officer ☐ Property Owner
		☐ Agent ☐ Officer ☐ Property Owner
		☐ Agent ☐ Officer ☐ Property Owner

I, the license holder, realize that I am responsible for all permits purchased, and all work done under my license and I am fully responsible for compliance with all Florida Statutes, Codes, and Local Ordinances.

I understand that the State Licensing Board has the power and authority to discipline a license holder for violations committed by him/her or by his/her authorized person(s) through this document and that I have full responsibility for compliance granted by issuance of such permits.

Gayle Eddy IH1025339 12/21/11
License Holders Signature (Notarized) License Number Date

NOTARY INFORMATION:

STATE OF: Florida COUNTY OF: Columbia

The above license holder, whose name is Gayle Eddy,
personally appeared before me and is known by me or has produced identification
(type of I.D.) 3002275-66-2890 on this 22 day of December, 2011.

Julia Elaine Risner
NOTARY'S SIGNATURE

expires-01/14/2014

